
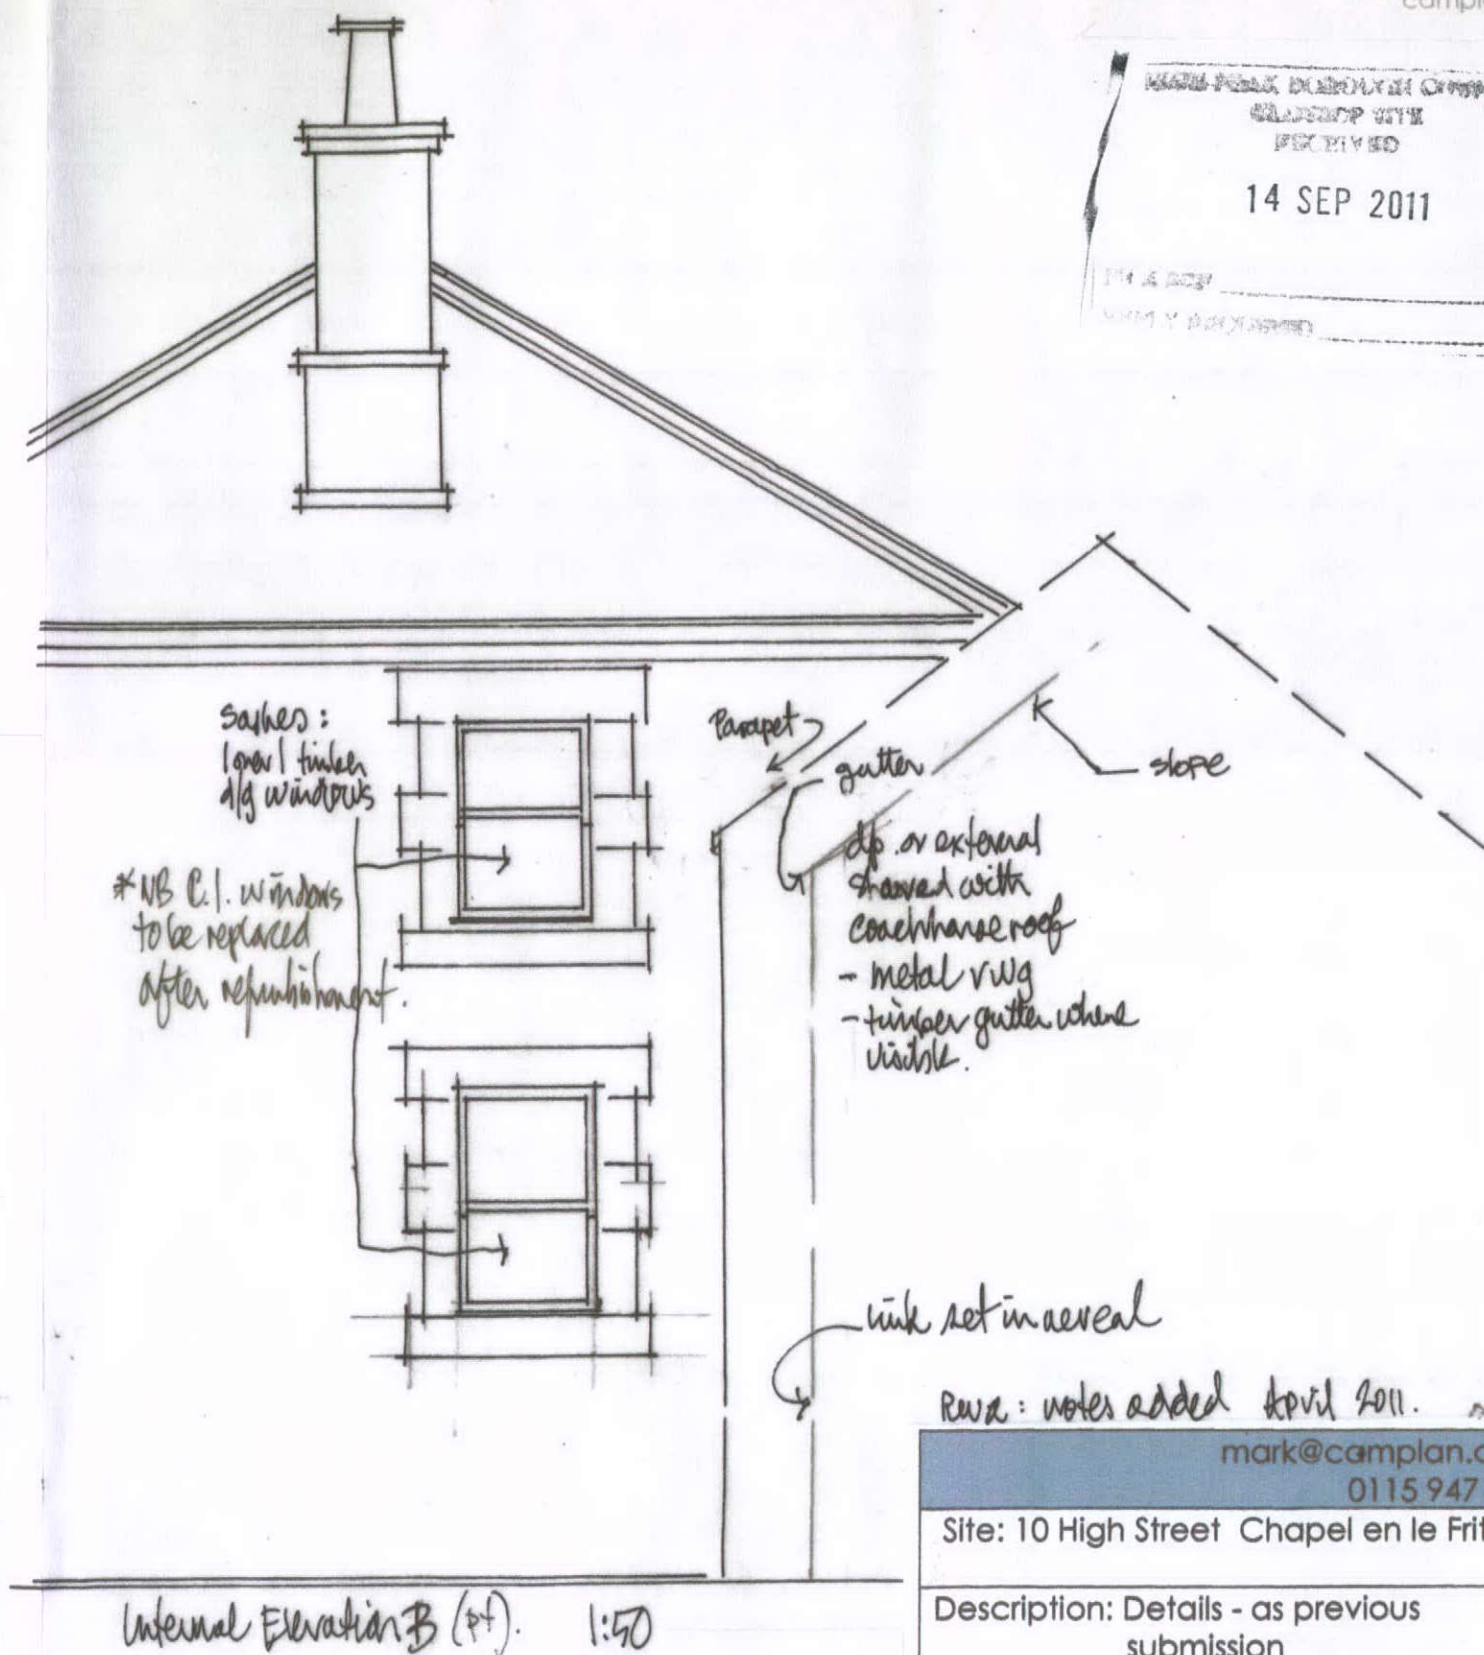


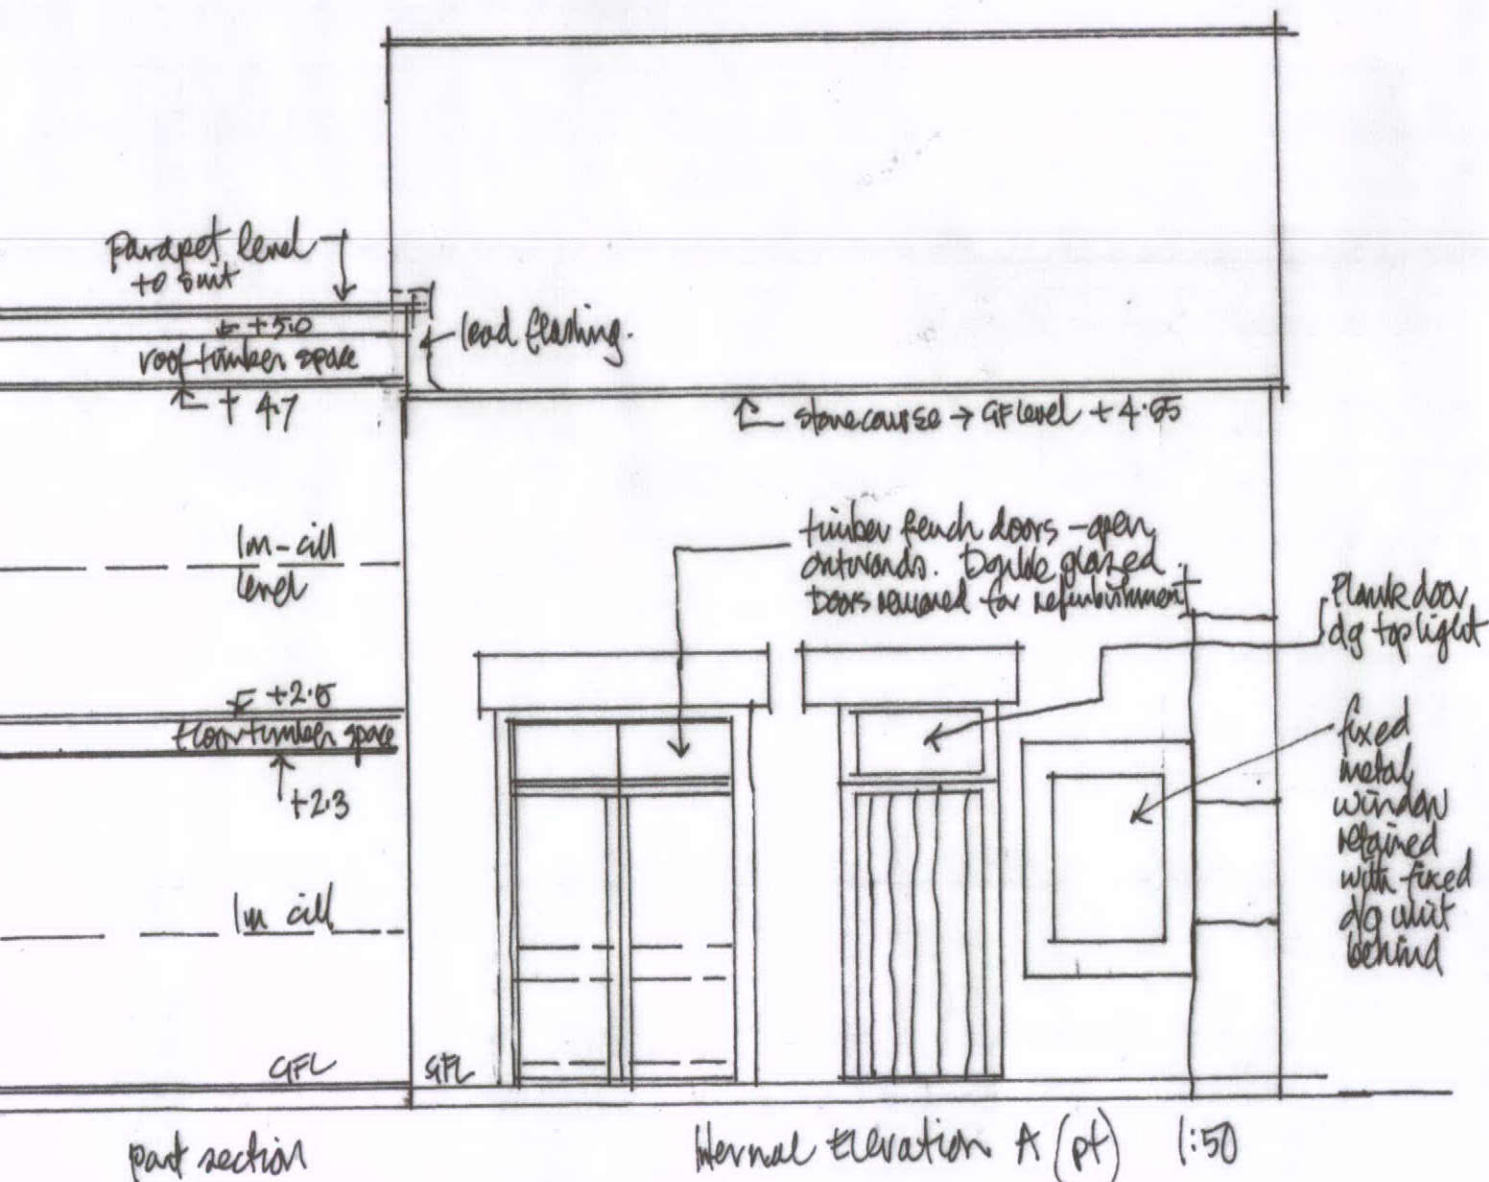

Revised: notes added April 2011.

mark@camplan.co.uk

0115 947 6212

Site: 10 High Street Chapel en le Frith

Description: Details - as previous submission
AS APPROVED

Client: NG Webb

Date: Oct 2010

Scale: 1:50
@ A3

No: 0187/D/104a.

© CAMplan - DO NOT SCALE; PLANNING PURPOSES ONLY