


REAR YARD

BINS

HPK/2011 / J556
EXISTING PLANS

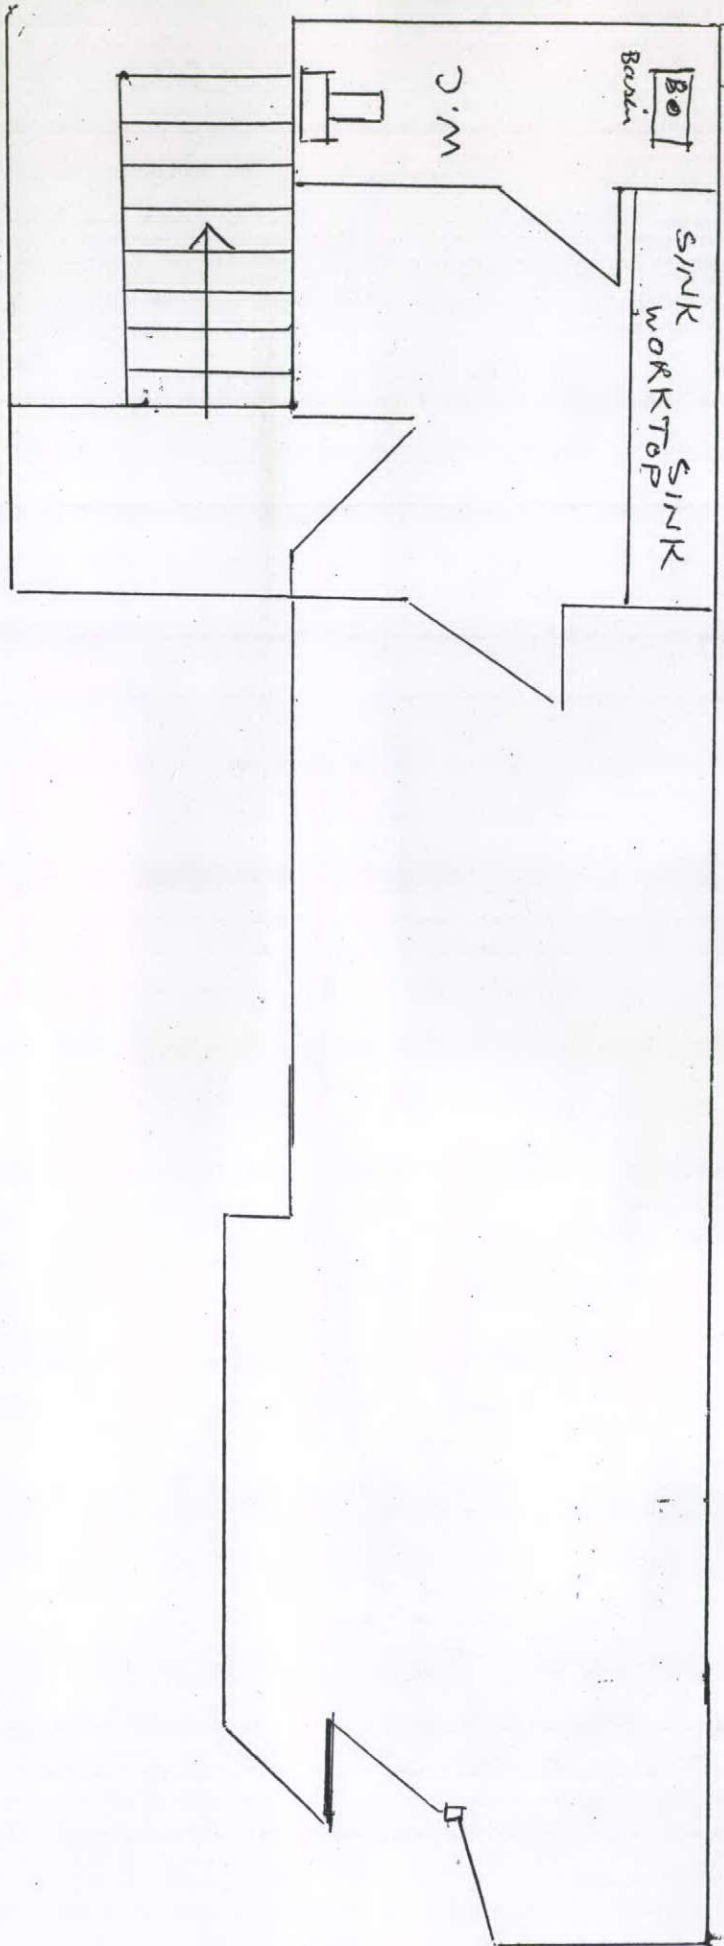

1:50

PAVEMENT

1