


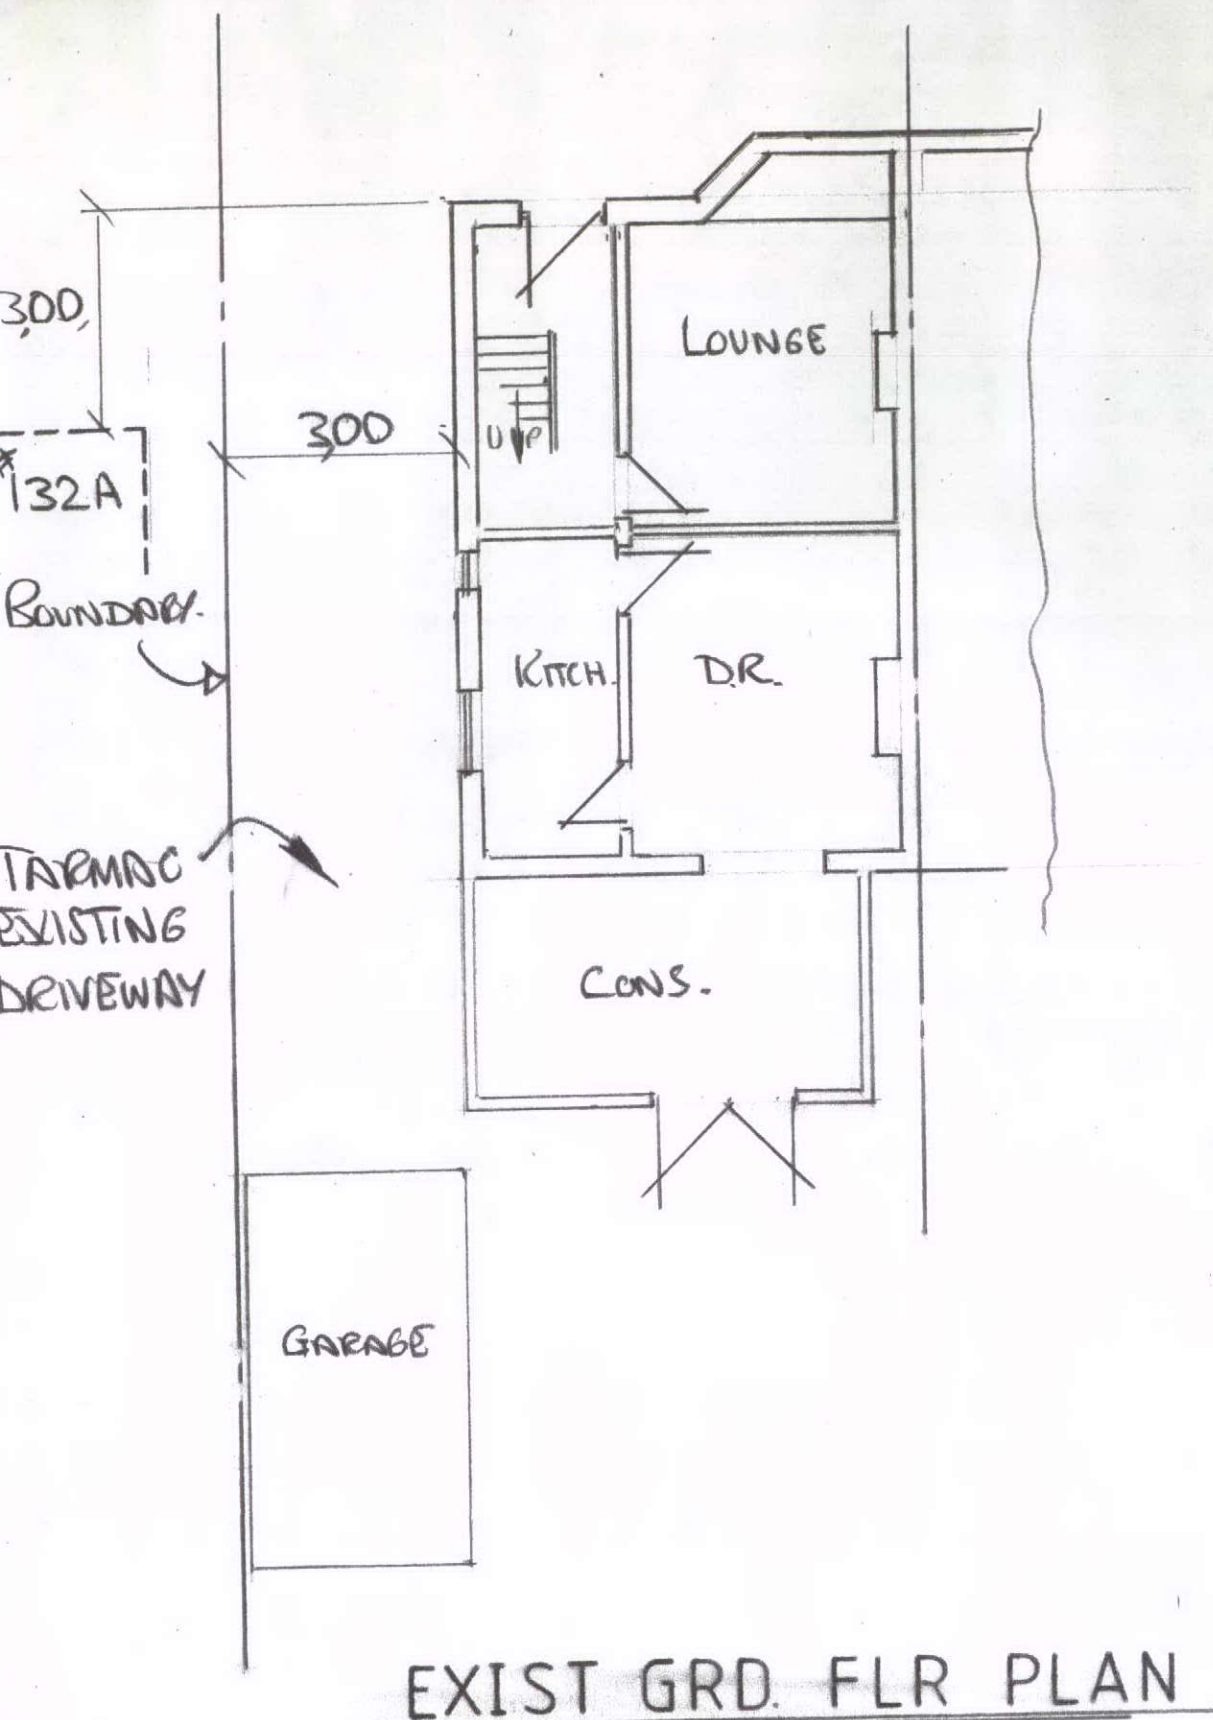


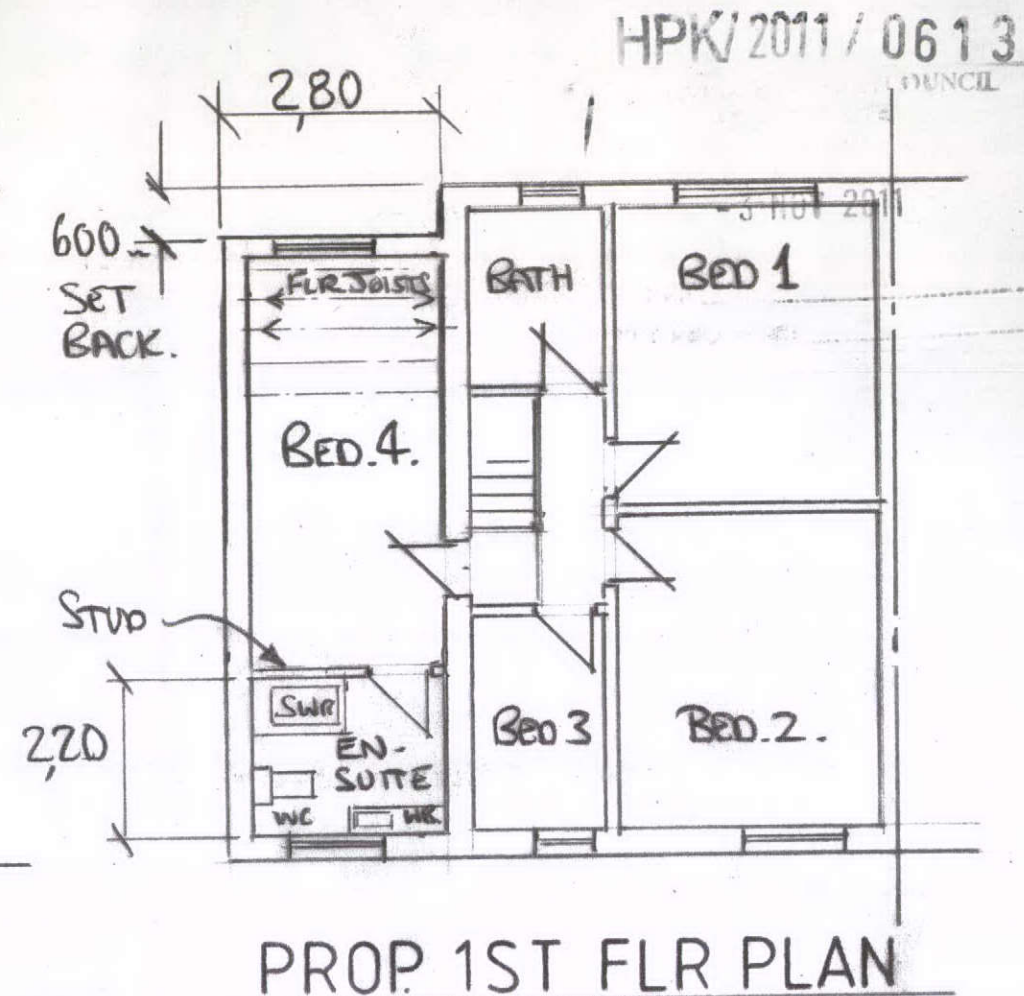

ALL INNER WALLS ARE SOLID.

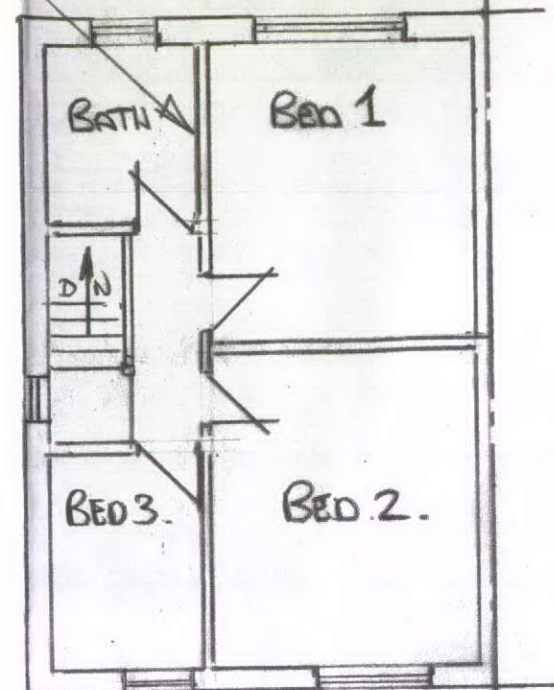

PROP. REAR ELEV.

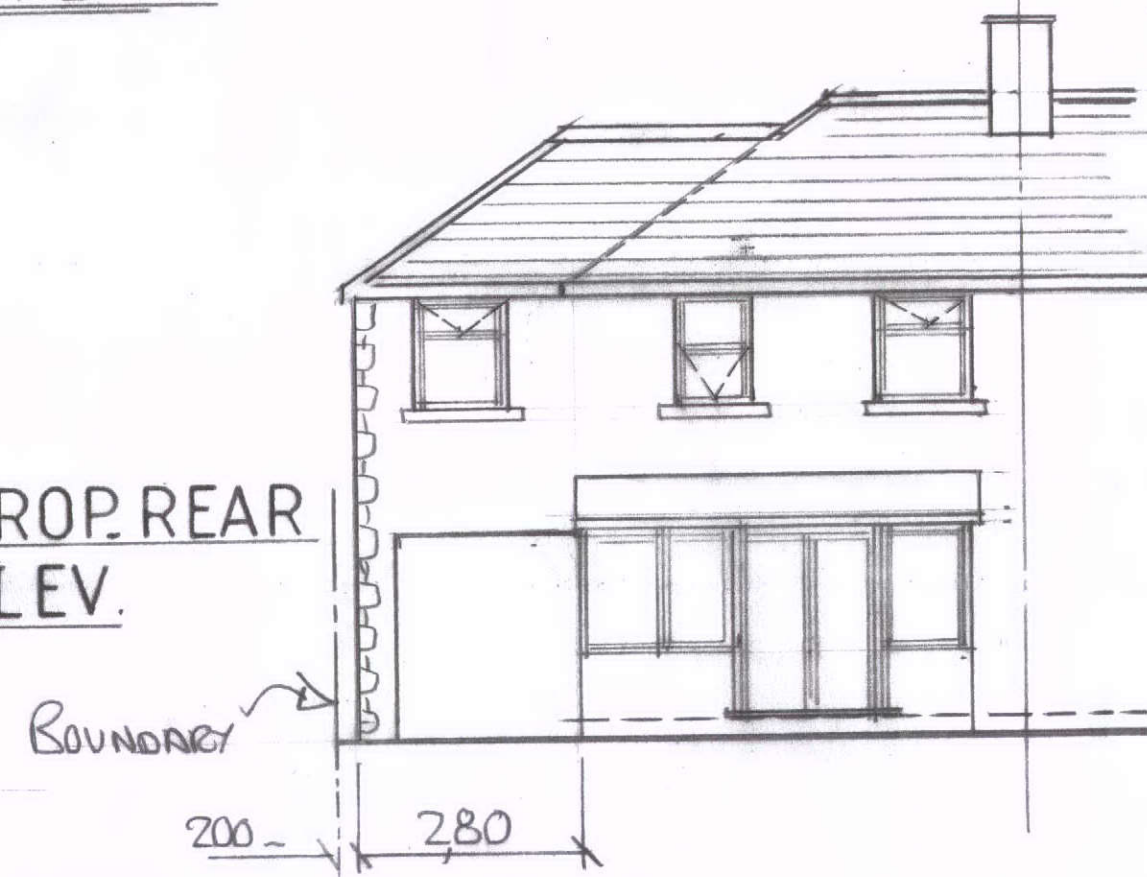

Proposed Porch & Side extension  
Forming Bedroom & En-suite for  
Mr H Gregory at 132, Macclesfield Rd  
Whaley Bridge.  
Scale 1:100 Drn GEH June 2011.  
Drg No SPM/1093-1