



LIBERAL CLUB SITE - CROSS STREET ELEVATION

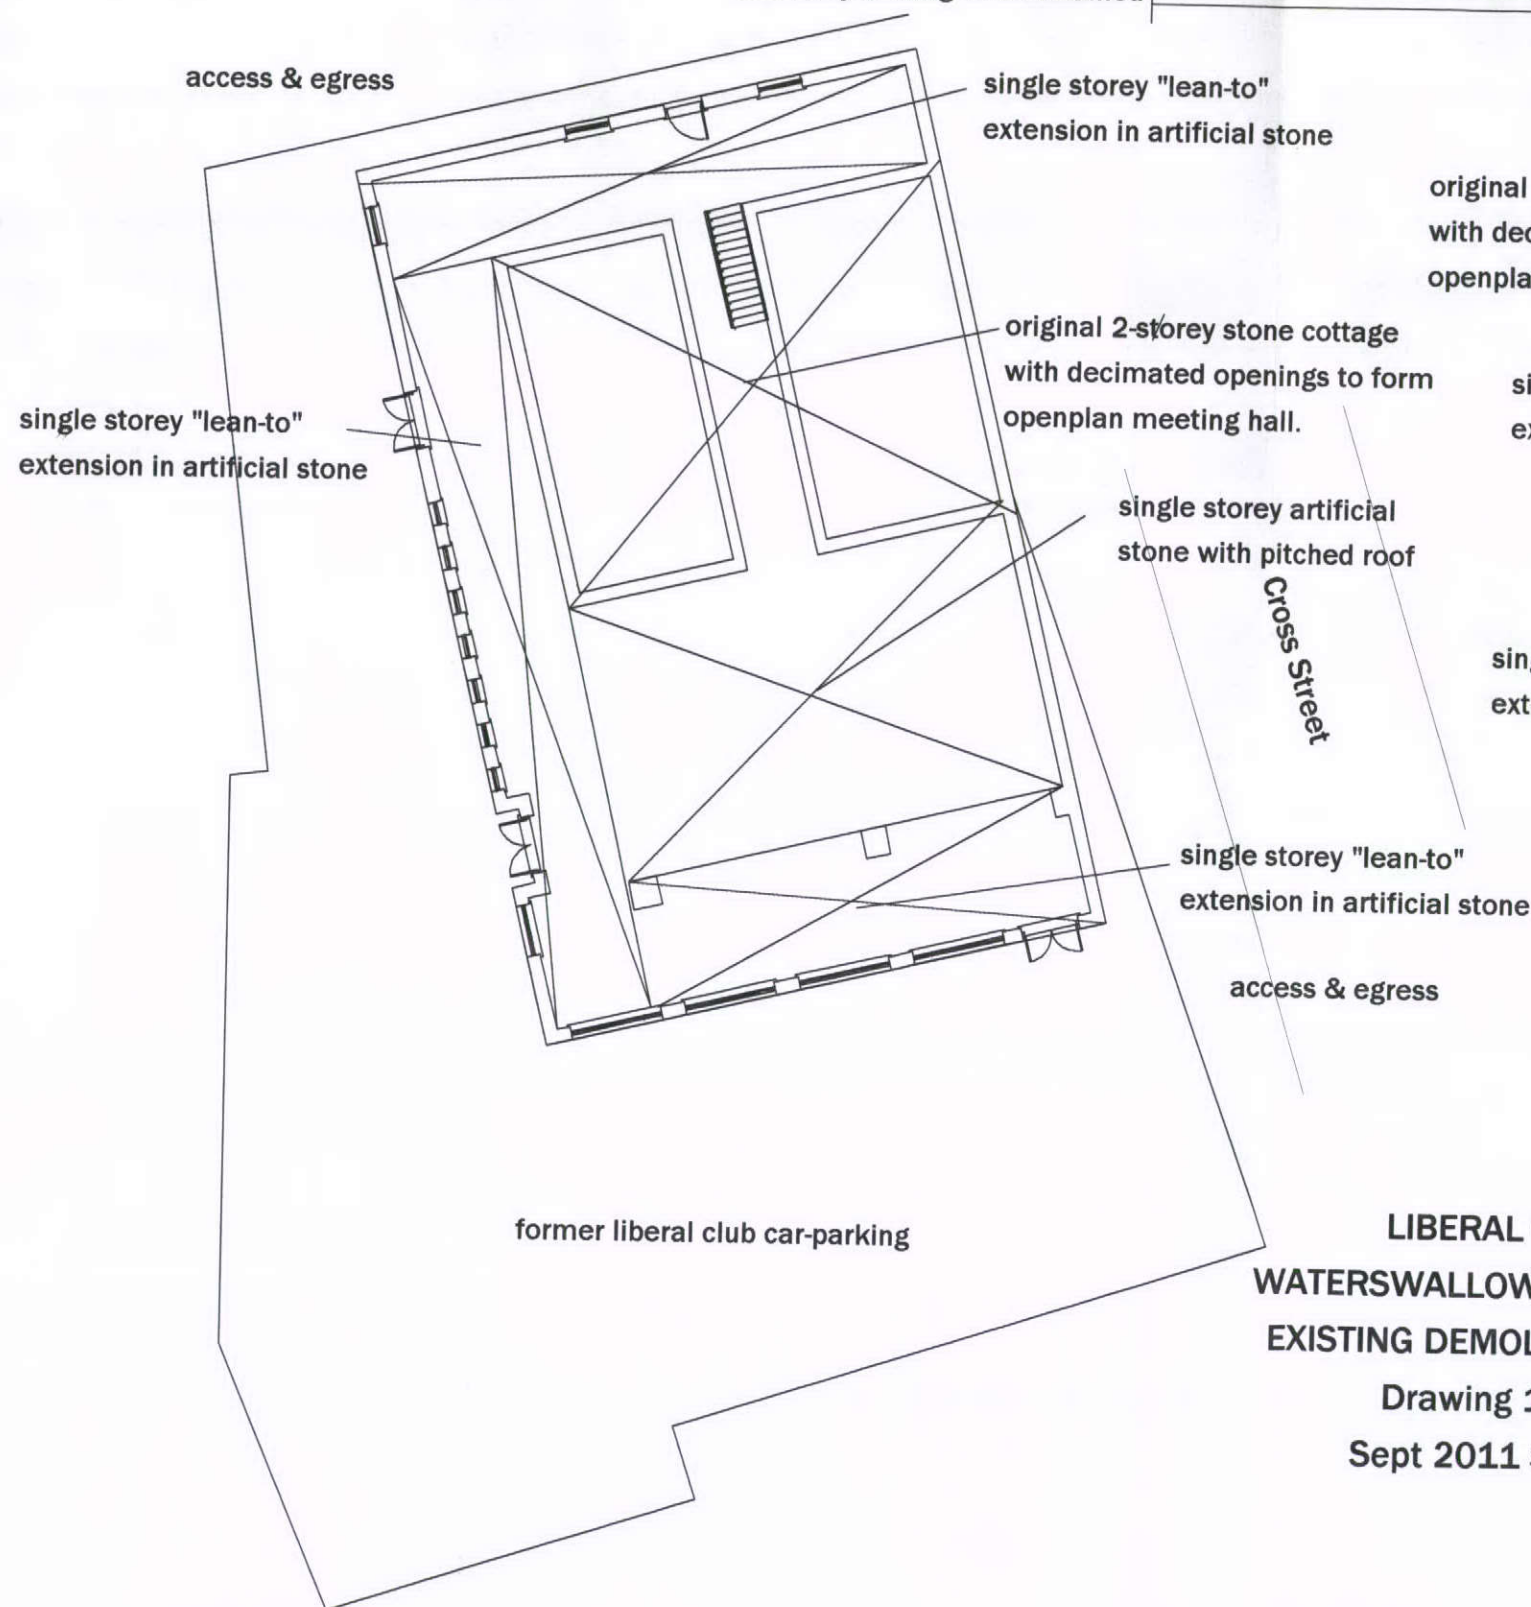

LIBERAL CLUB SITE - EXISTING CAR-PARK ELEVATION
- to be demolished complete

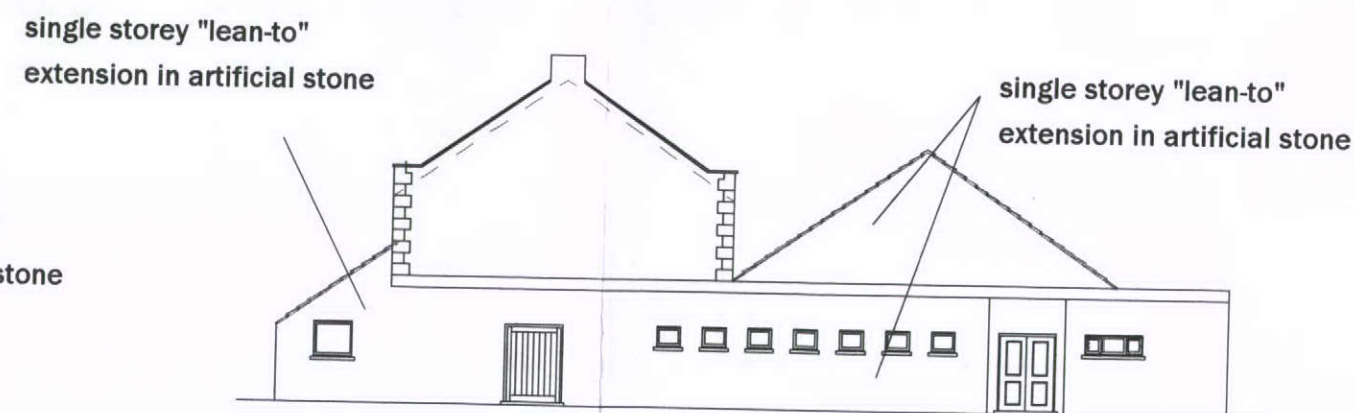

LIBERAL CLUB SITE - EXISTING SIDE (WEST) ELEVATION

LIBERAL CLUB SITE
WATERSWALLOWS ROAD, BUXTON.
EXISTING DEMOLITION DRAWING.
Drawing 1101/10A
Sept 2011 Scale 1:200

Paul Searle Architect Ltd.
CHARTERED ARCHITECT

MILLINGTON HOUSE 12 LEEK ROAD CONGLETON CW12 3HU
HILLSIDE LEEK OLD ROAD RUSHTON SPENCER SK11 ORN
(01260) 289019 OR 226550 (mobile) 07989 410658

rev A 1/11/11 existing ridge height shown