


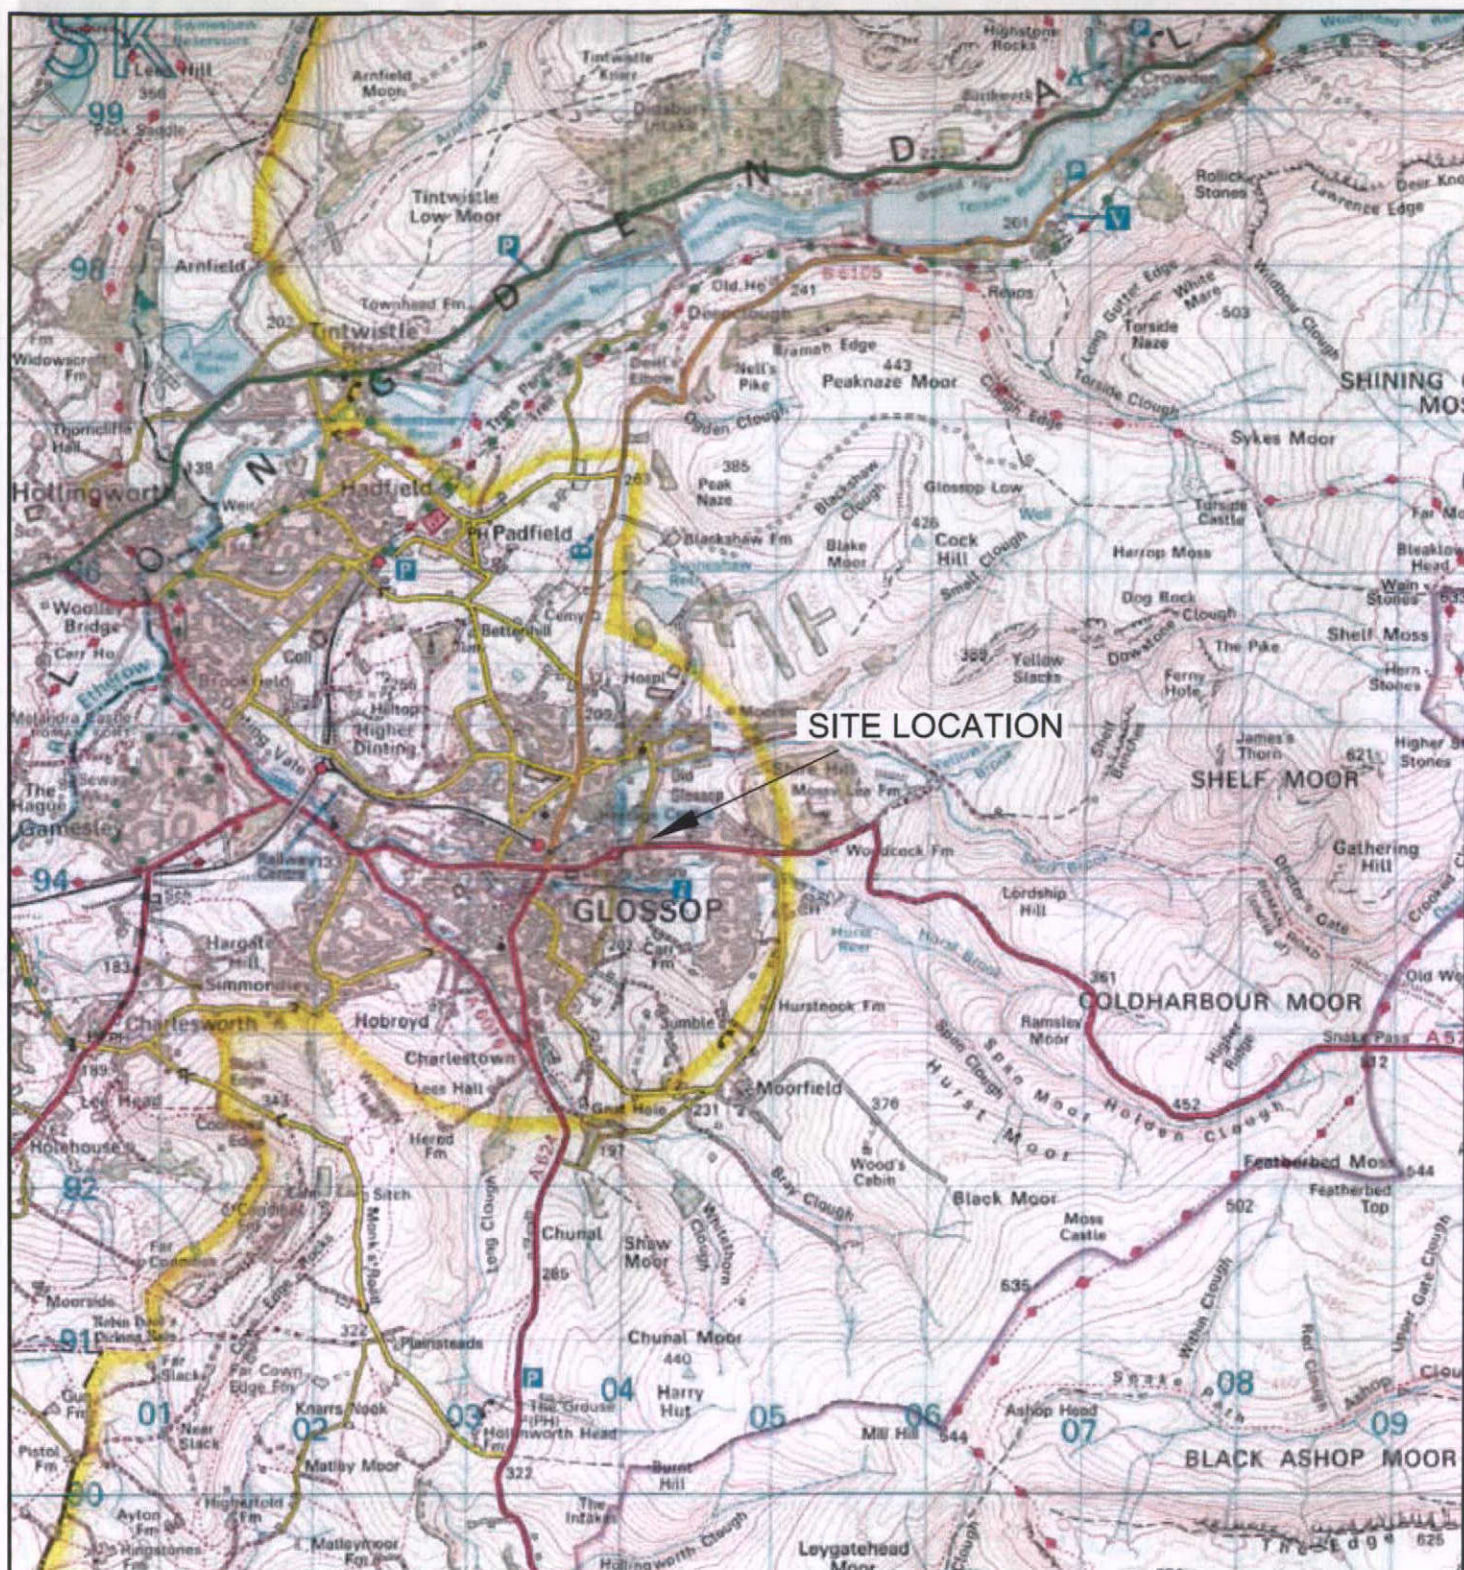

Ordnance Survey © Crown copyright 2010 of the Ordnance Survey paper map.
All rights reserved. Licence number 100014807

RSK.

GROUP PLC

Spring Lodge Tel: +44 1928 726006
172 Chester Road Fax: +44 1928 725633
Helsby
Cheshire
WA6 0AR Web: www.rsk.co.uk

Client
PE JONES (CONTRACTORS) LIMITED

Project Title
YORK STREET, GLOSSOP

Drawing Title
SITE LOCATION PLAN

Drawn	Date	Checked	Date	Approved	Date
HD	29.07.10	GMG	29.07.10	GMG	29.07.10

Scale	Orig Size	Dimensions
NTS	A4	—

Project No.	Drawing File
16367	16367-R01(00)D001A

Drawing No.	Rev.
FIGURE 1	A