


All dimensions to be verified on site and report any discrepancies noting to Status & Wood before proceeding with work. All dimensions should read from those values stated in text, on the drawing.


All area dimensions are approximate and can only be verified by a detailed survey of the completed building. Any decisions to be made on the basis of area information shown on this drawing, should include allowances for the increases and decreases inherent in the design development and building processes.

NOTES:

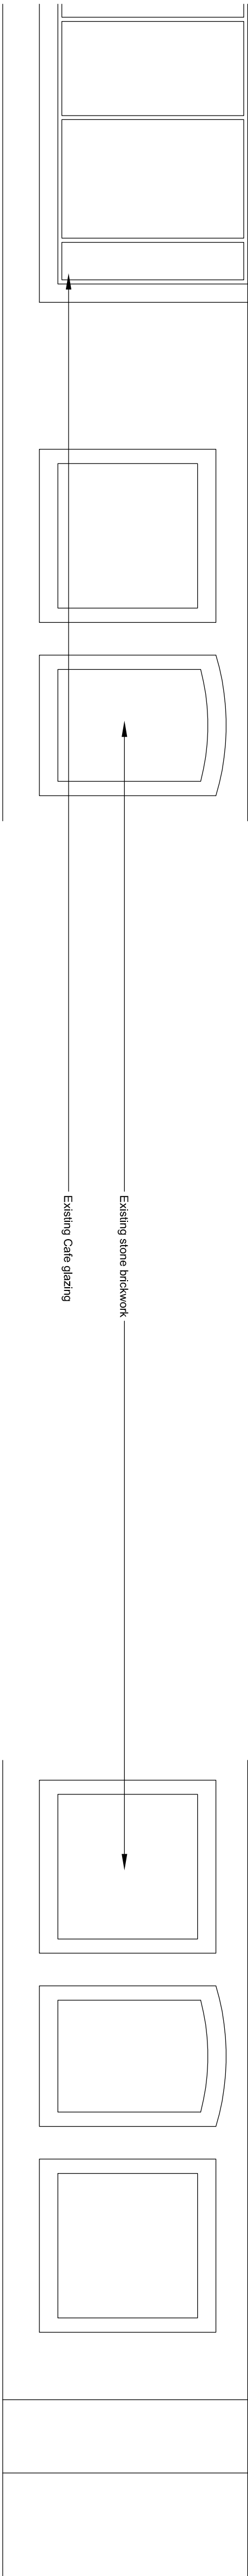


Existing Elevation A @ 1:50

Existing Elevation B @ 1:50

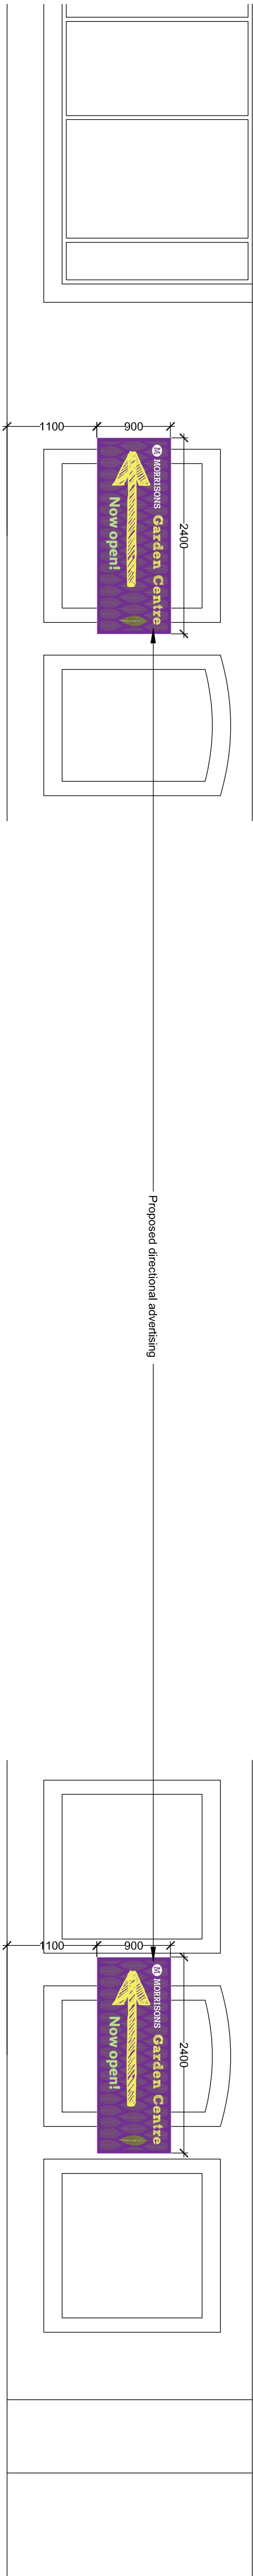


Proposed Elevation A @ 1:50

Proposed Elevation B @ 1:50

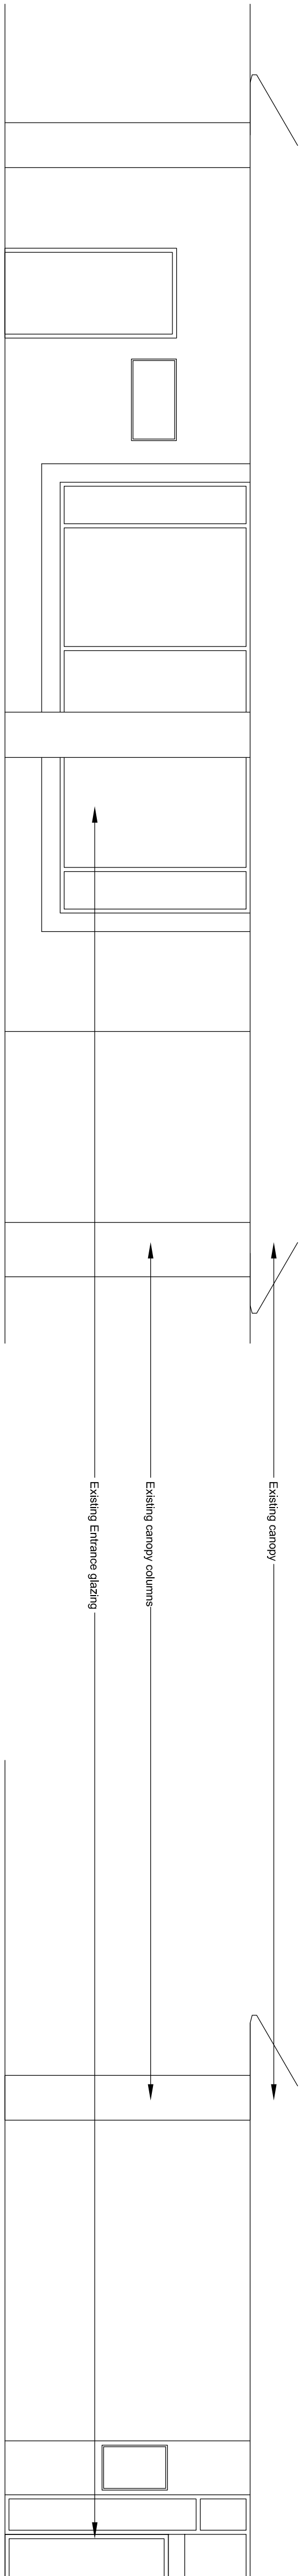

Existing Elevation C @ 1:50

Existing Elevation D @ 1:50

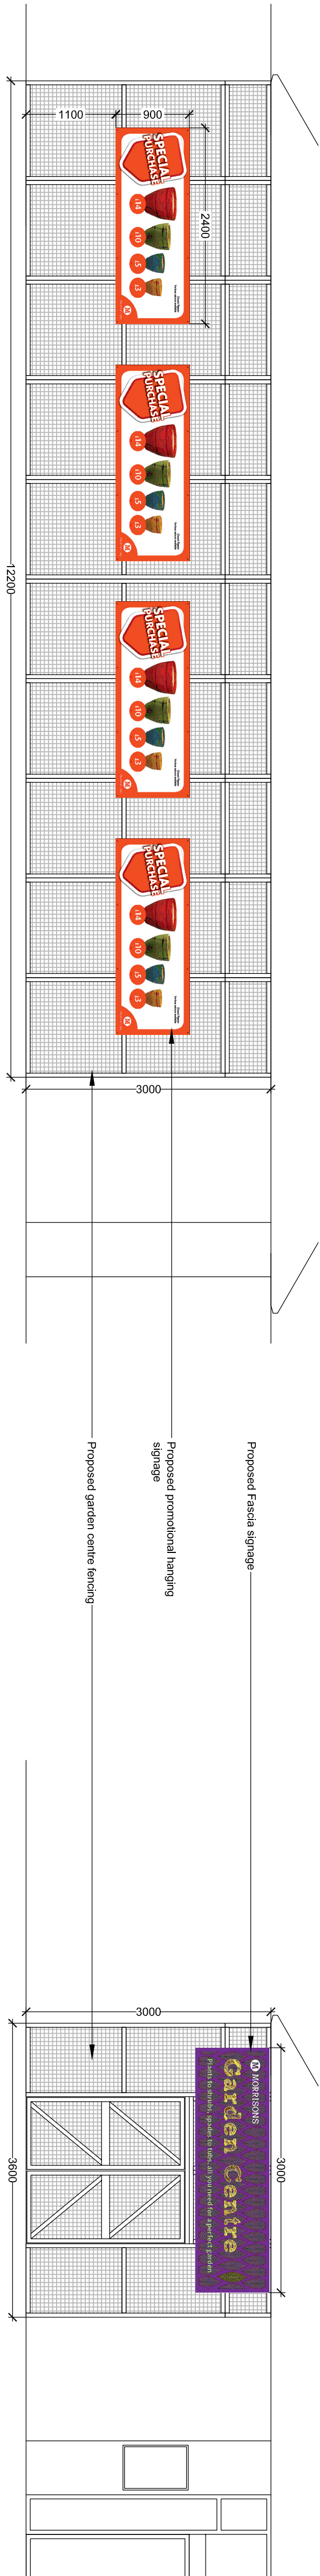

Proposed Elevation C @ 1:50

Proposed Elevation D @ 1:50

Rev	Date	Amendment

Address
Buxton - 208
Bakewell Road
Buxton
SK17 9TB



S&W Design
Aspect House
Manchester Road
Buxton SK17 9TG
t: +44 0 161 326 6000
f: +44 0 161 326 6001
www.sandwood.co.uk

Drawing Title
Existing & Proposed Elevations

GARDEN CENTRES

Scale @ A1	Date	Originator	Checked	Authorised
1:50	27.02.12	BD	xxx	xxx

INFORMATION

Drawing No.	Rev
D9548-047-008	/