


DO NOT SCALE FROM THIS DRAWING

All dimensions to be verified on site and report any discrepancies in writing to Styles & Wood before proceeding with work. All dimensions should read from those values stated in text, on the drawing.


All area dimensions are approximate and can only be verified by a detailed survey of the completed building. Any decisions to be made on the basis of area information shown on this drawing, should include allowances for the increases and decreases inherent in the design development and building processes.

NOTES:

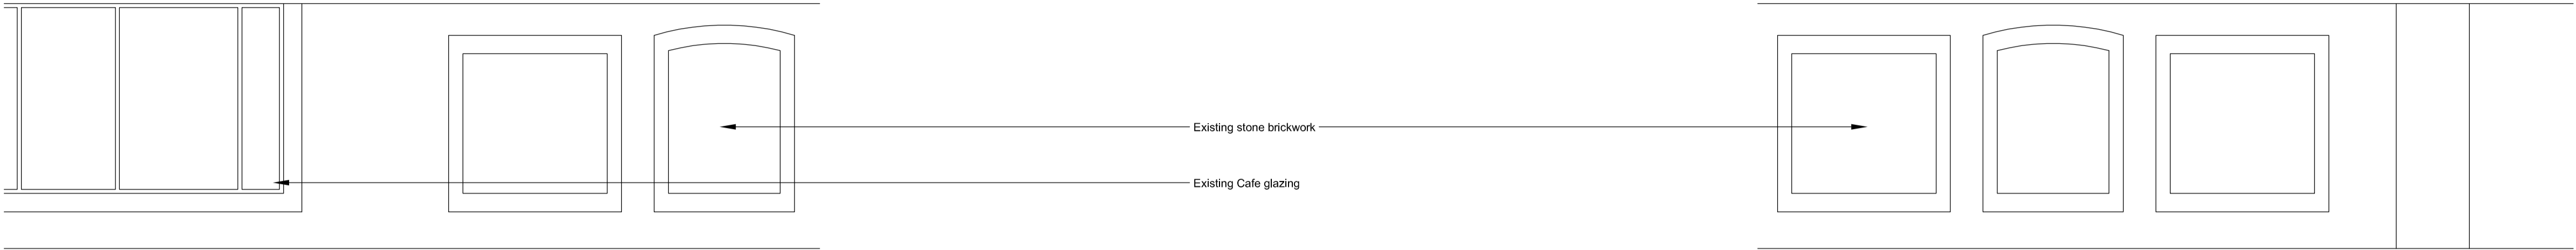


Existing Elevation A @ 1:50

Existing Elevation B @ 1:50

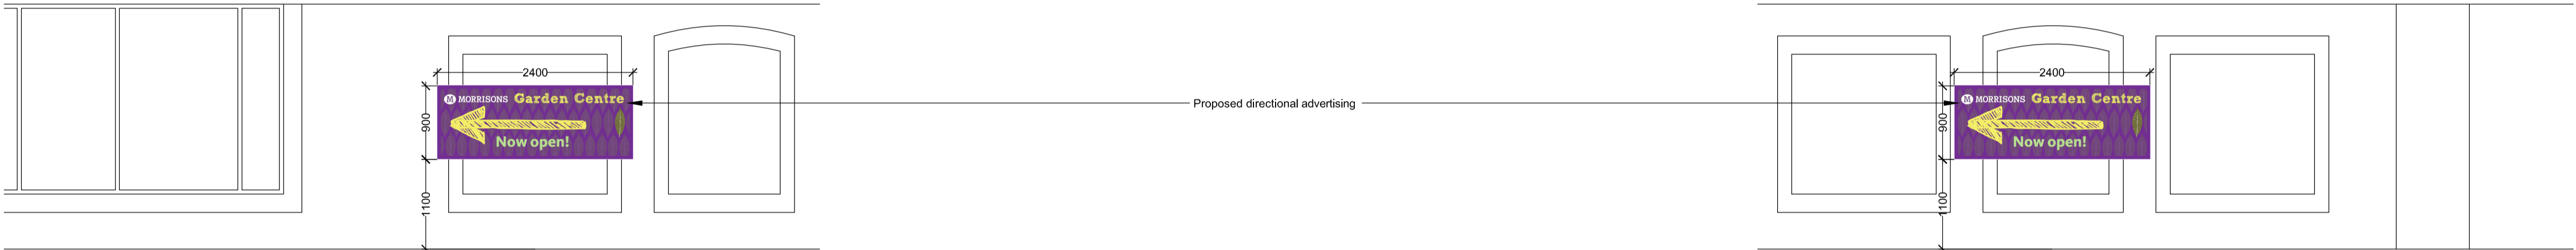


Proposed Elevation A @ 1:50

Proposed Elevation B @ 1:50

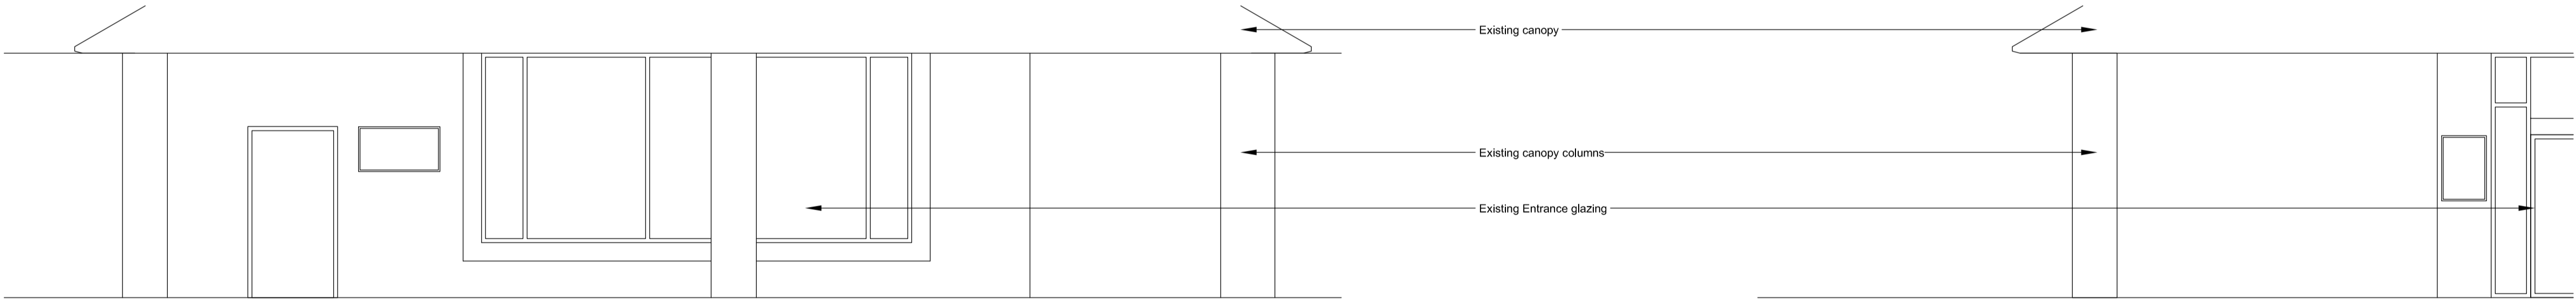

Existing Elevation C @ 1:50

Existing Elevation D @ 1:50

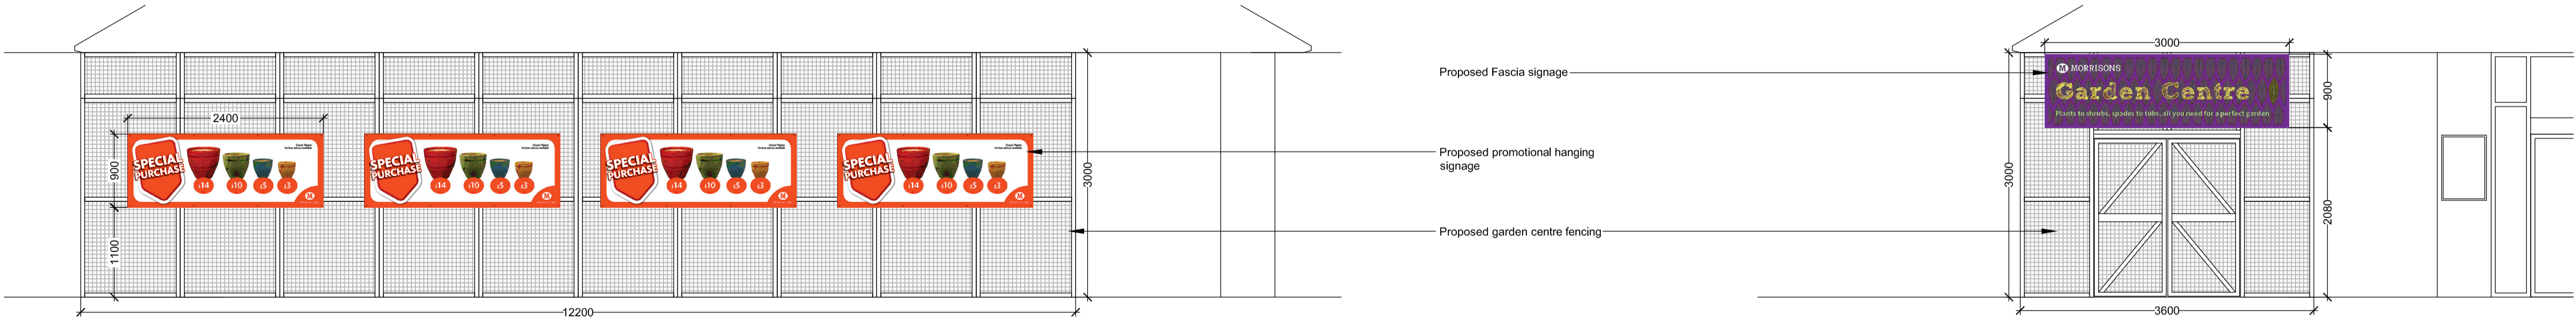

Proposed Elevation C @ 1:50

Proposed Elevation D @ 1:50

Rev	Date	Amendment

Address  
Buxton - 208  
Bakewell Road  
Buxton  
SK17 9TB



Aspect House  
Manchester Road  
Altrincham WA14 5PG  
t: +44 0 161 926 6000  
f: +44 0 161 926 6001  
www.stylesandwood.co.uk

Drawing Title  
Existing & Proposed Elevations

GARDEN CENTRES

Scale @ A1	Date	Originator	Checked	Authorised
1:50	27.02.12	BD	xxx	xxx

Status  
INFORMATION

Drawing No.	Rev
D9548-047-008	/