



PROPOSED SECTION AND ELEVATION TO BEDROOM 3

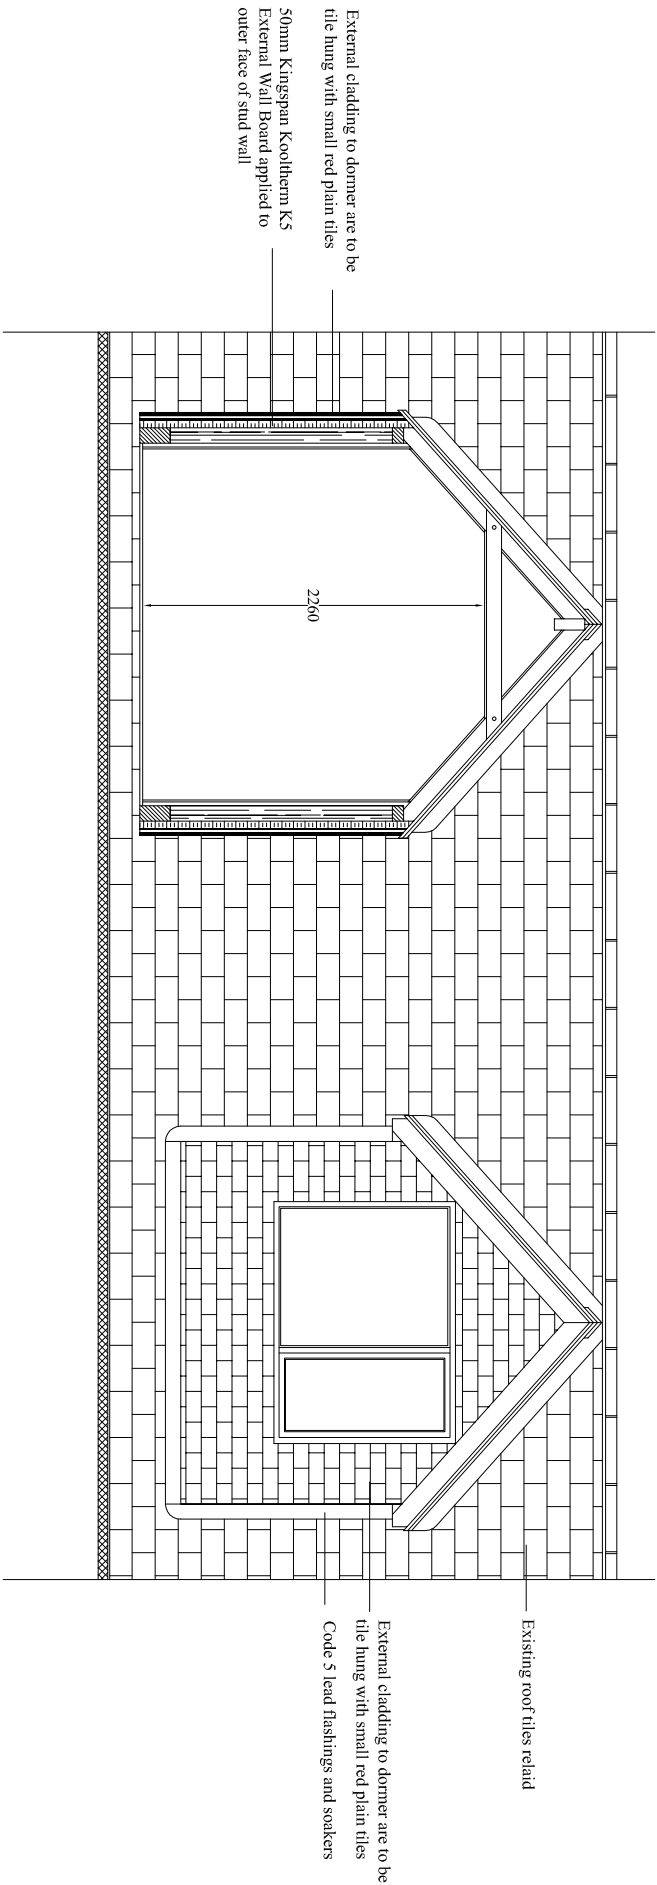

PROPOSED SECTION AND ELEVATION THROUGH
THE NEW FIRST FLOOR BEDROOM EXTENSION

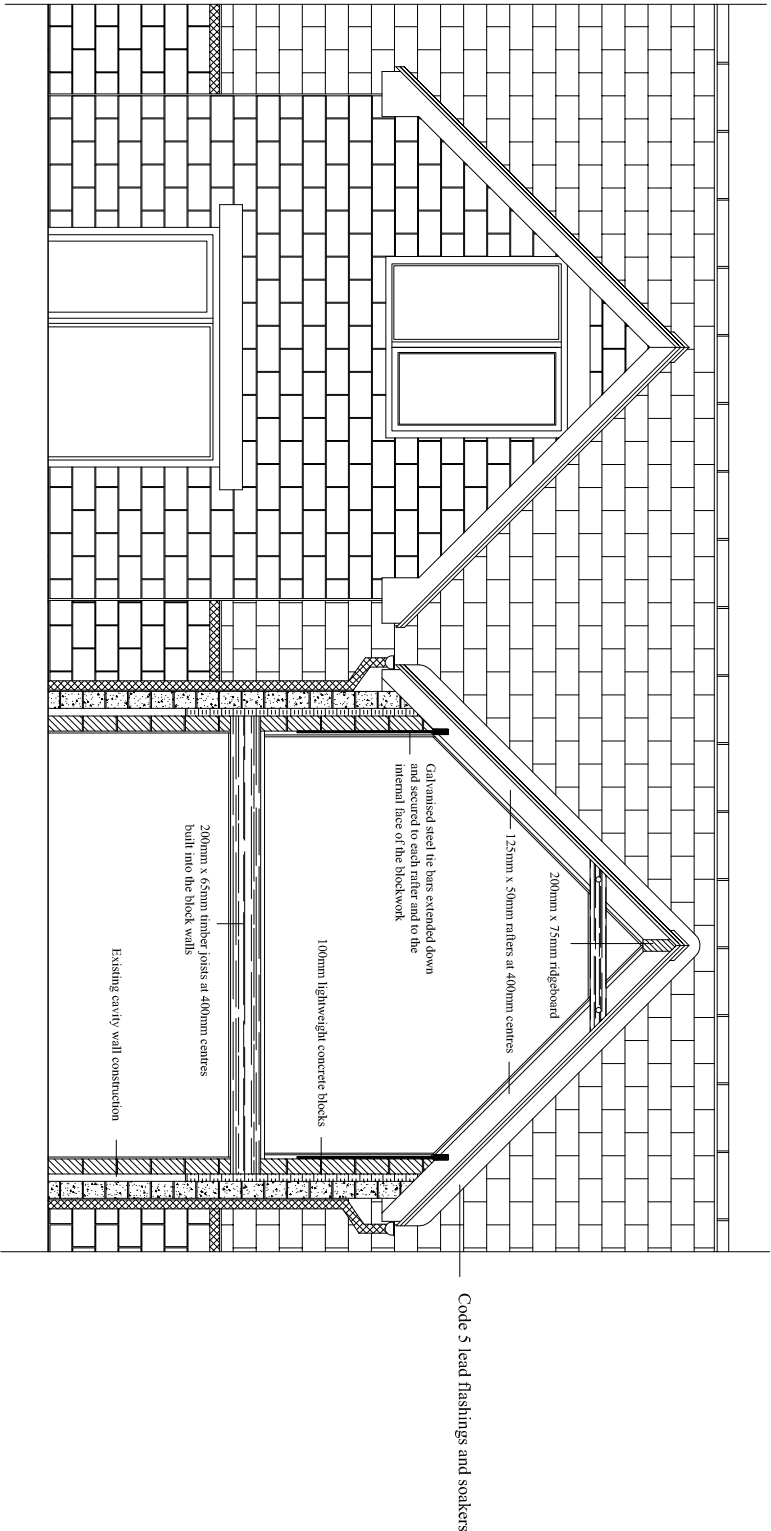

SCALE 1:50

DRAWING NO. 12