


PROPOSED SECTION THROUGH BEDROOM 2

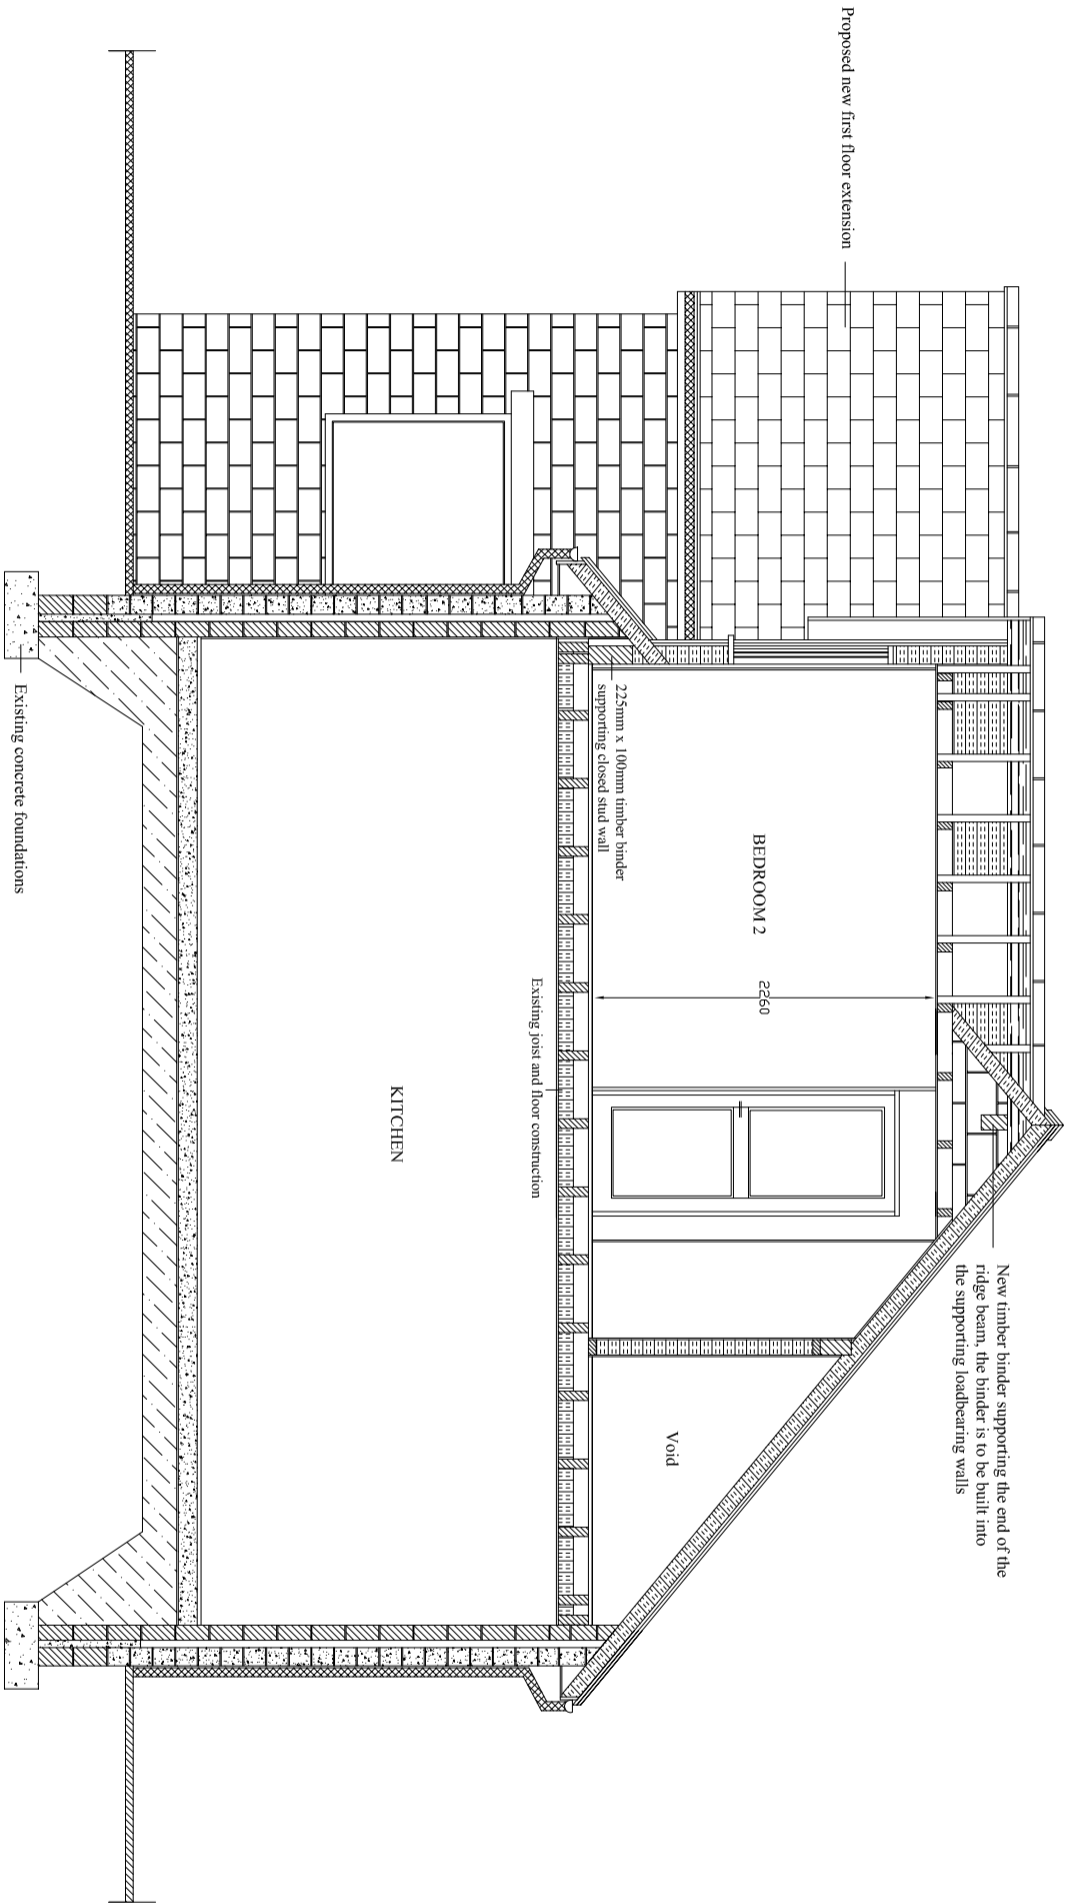

SCALE 1:50

DRAWING NO. 09