


'No-Dig' Construction detail for private drive giving access
to proposed plots 16 & 17 - Root Zone Protection Method

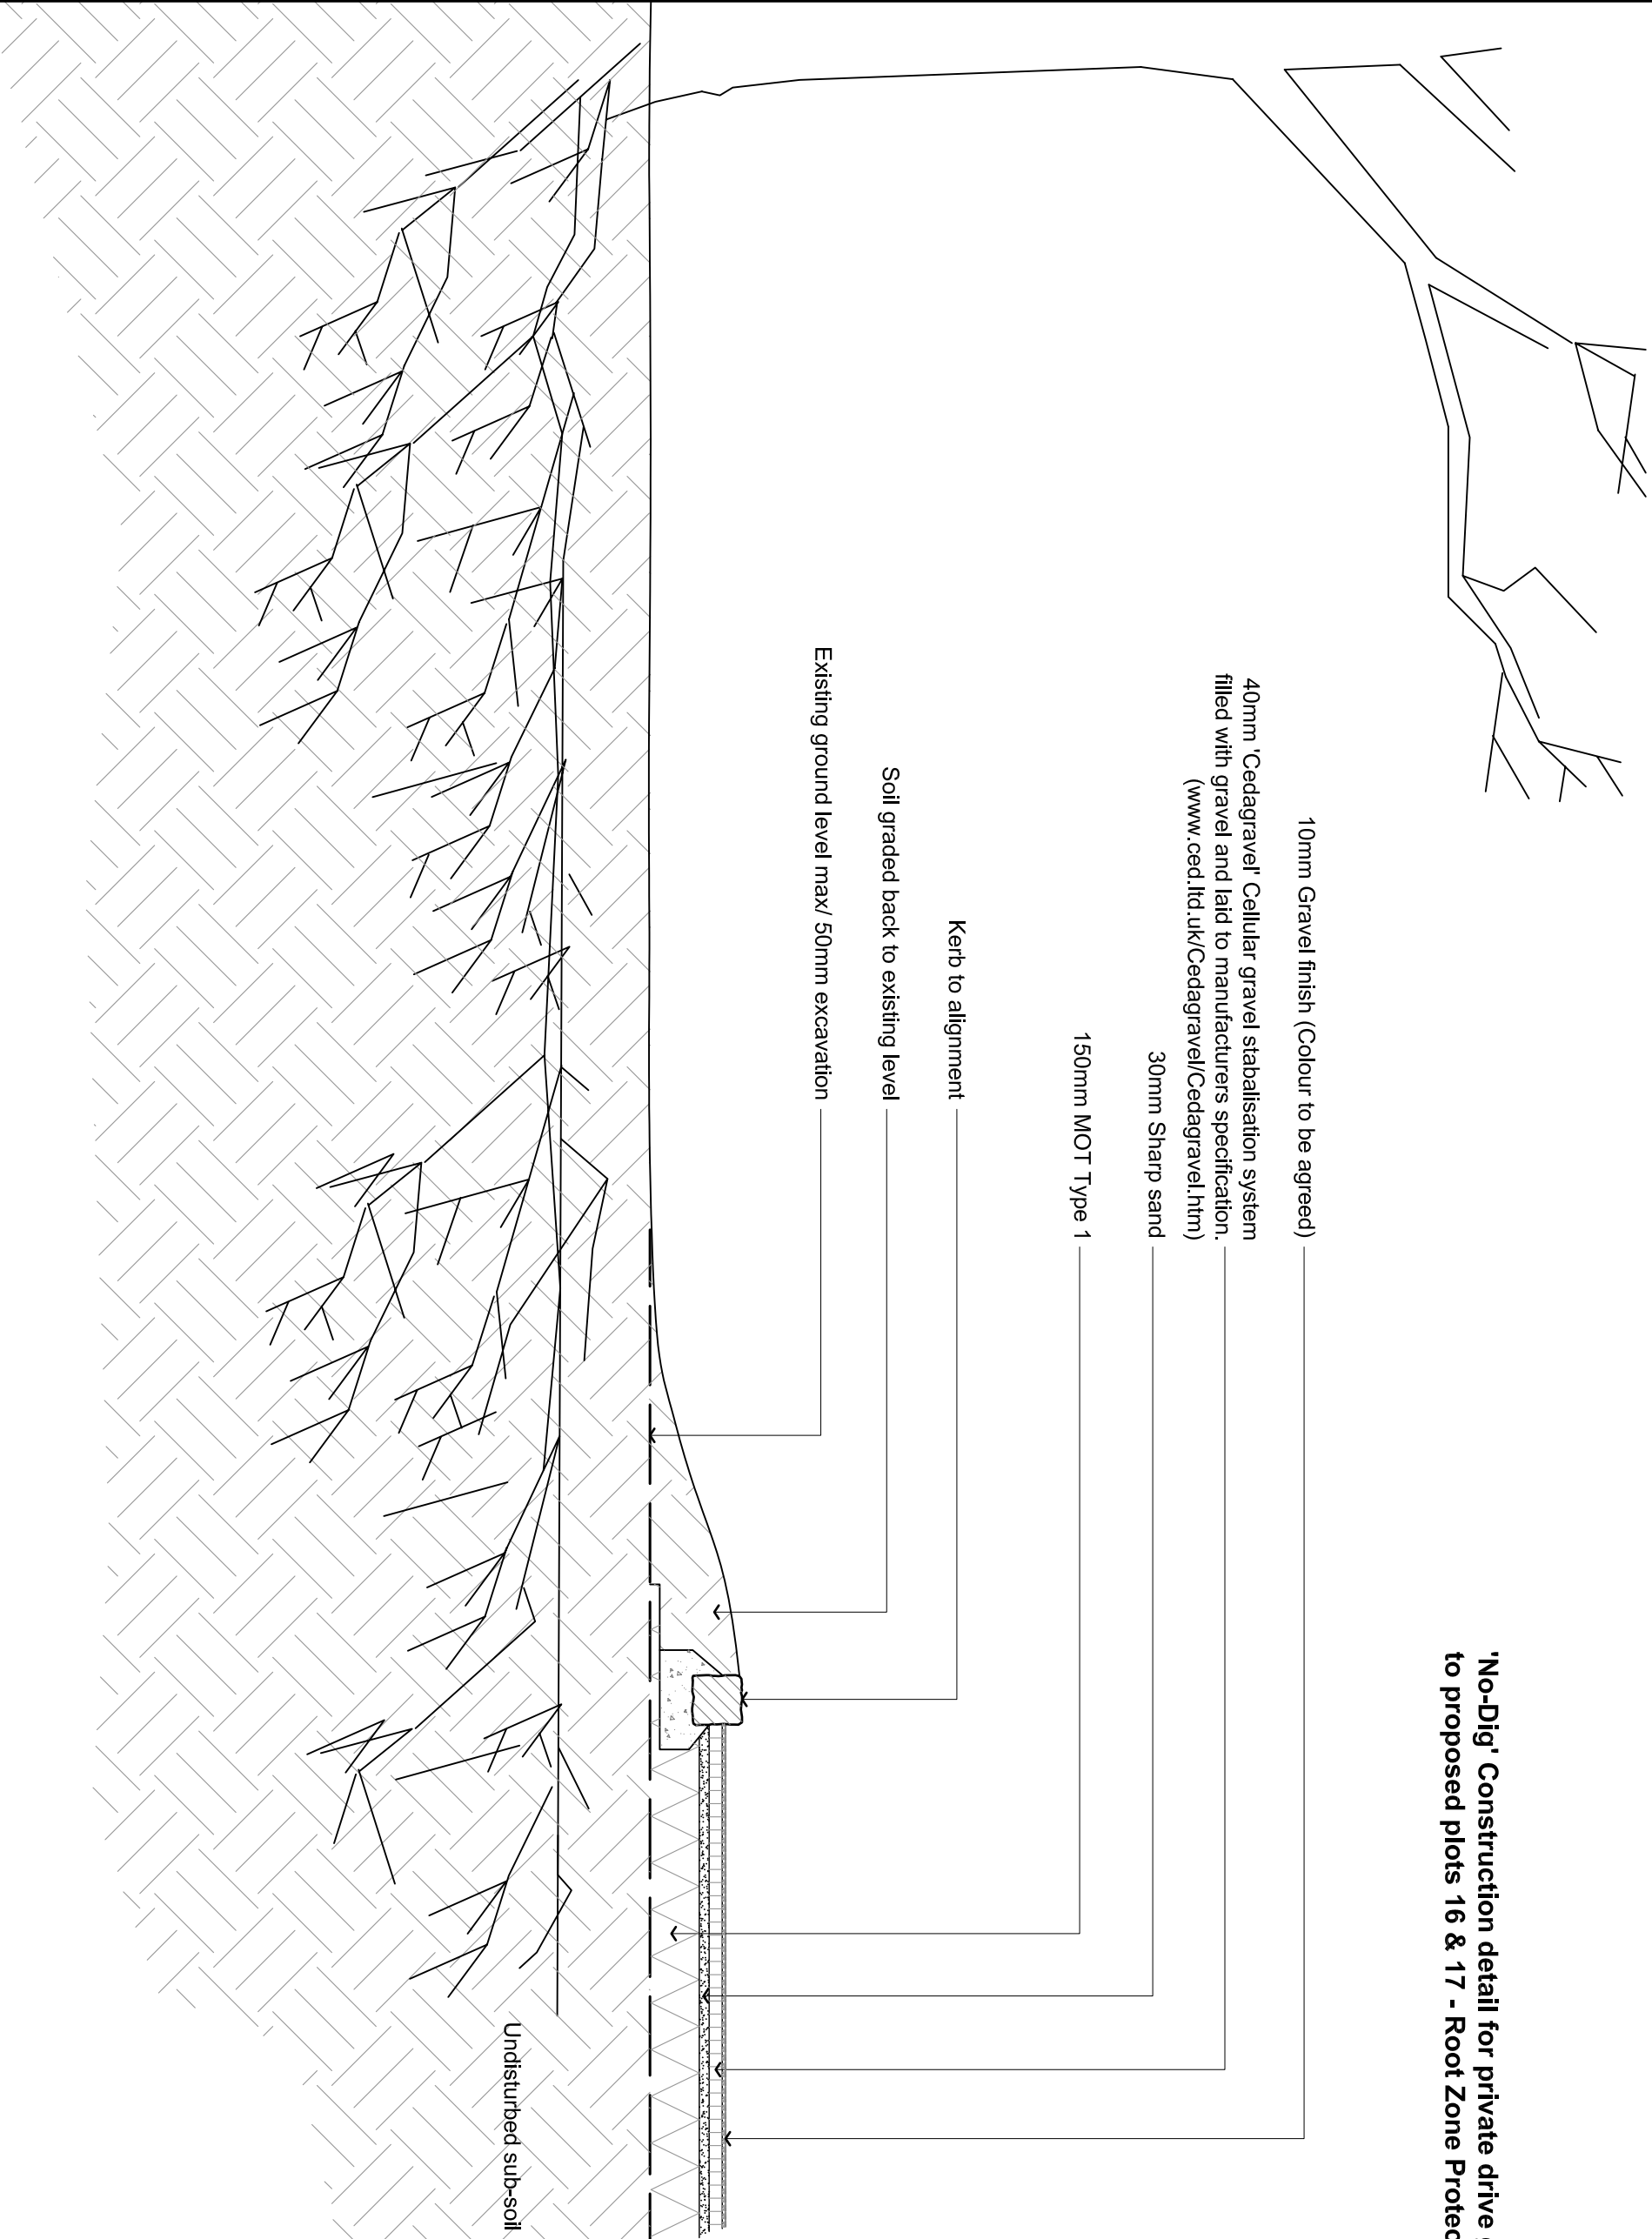

Total 230mm depth.
Permeable surface allows
surface water to drain
naturally and reach
existing root systems.

Drawing Title:	'No-Dig' Road Detail
Drawing Number:	M1890.06
Project Title:	Swallow House Lane, Hayfield.
Client:	Hillcrest Homes
Scale:	1:20 @ A3
Date:	February 2011
Drawn by:	MB
Checked by:	CWB