


**Construction Zones Within Root Protection Zone - Root Zone Protection Method**  
**- To be used at the west side of proposed plot 16 to allow movement of plant during construction.**

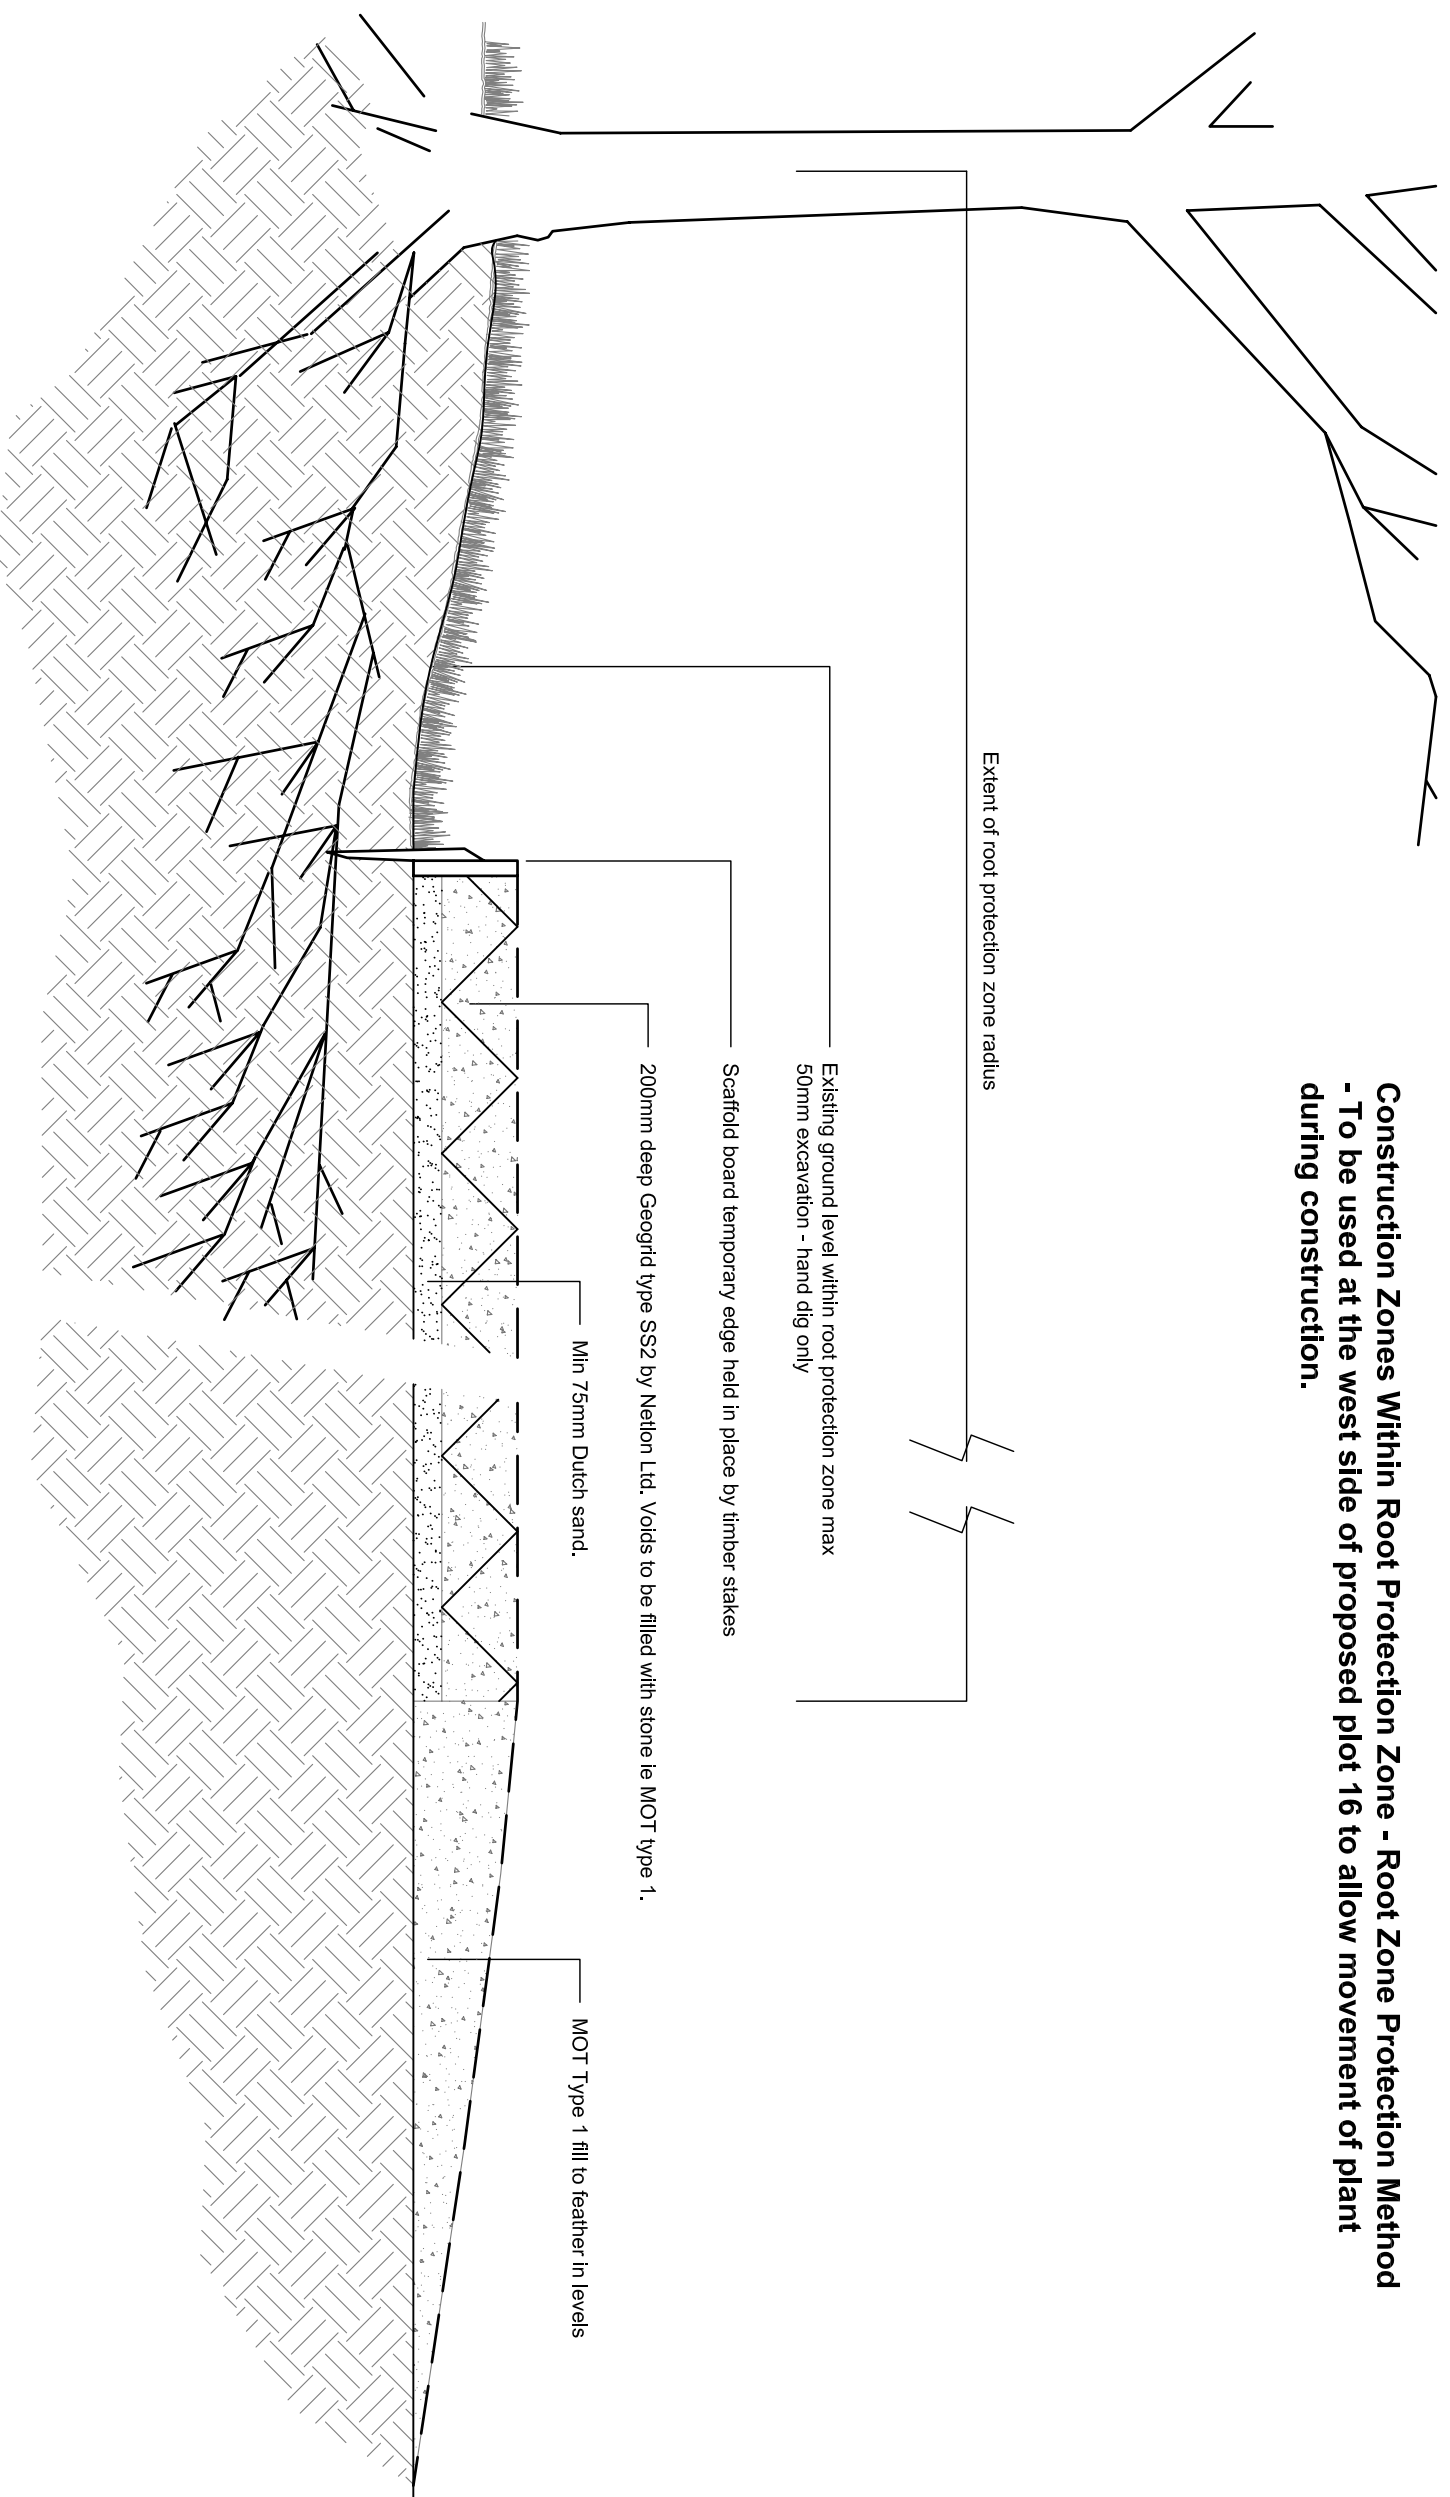

**Revisions:**

© The drawing and the landscape works and ideas depicted therein remain the copyright of Barnes Walker Limited and may not be used, copied or made of part, or amended without prior written consent. Registered trademarks and other intellectual property rights are acknowledged and used by permission of the respective owners. In the event of any discrepancy refer to Barnes Walker Limited.

<b>Drawing Title:</b>	<b>TEMPORARY ACCESS ROOT PROTECTION DETAIL</b>
<b>Drawing Number:</b>	M1890.07
<b>Project Title:</b>	Swallow House Lane, Hayfield
<b>Client:</b>	Hillcrest Homes
<b>Scale:</b>	1:20 @ A3
<b>Date:</b>	February 2011
<b>Drawn by:</b>	MB
<b>Checked by:</b>	CWB

**Barnes Walker**  
 LANDSCAPE ARCHITECTURE & URBAN DESIGN

Unit 8  
 Langley Lane  
 Northenden  
 Manchester  
 M10 1JG  
 T: 0161 946 8888  
 F: 0161 946 0713  
 E: design@barneswalker.co.uk