



Elevations


Walls: Pebble dashed render
Roof cover: Blue Slate
Windows: uPVC

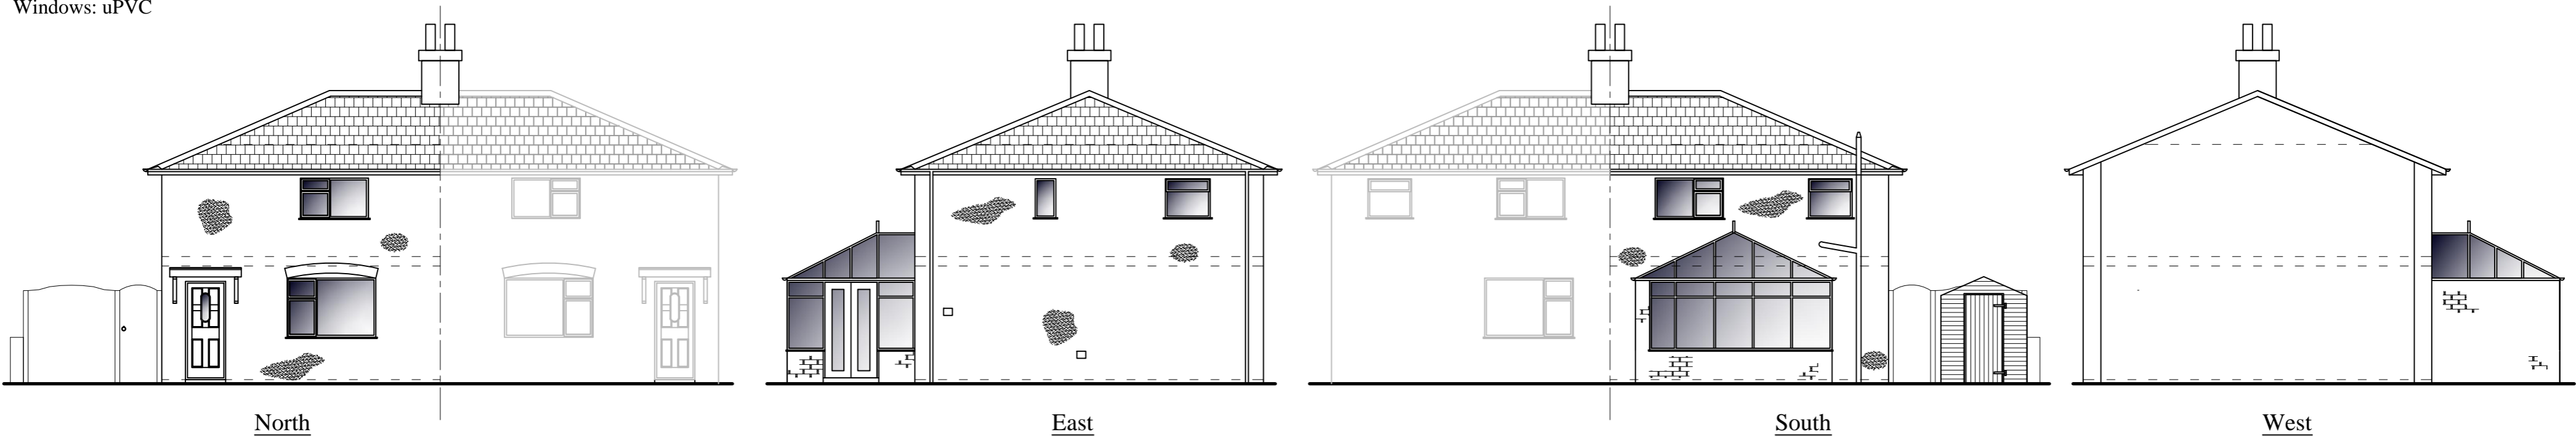


Floorplans

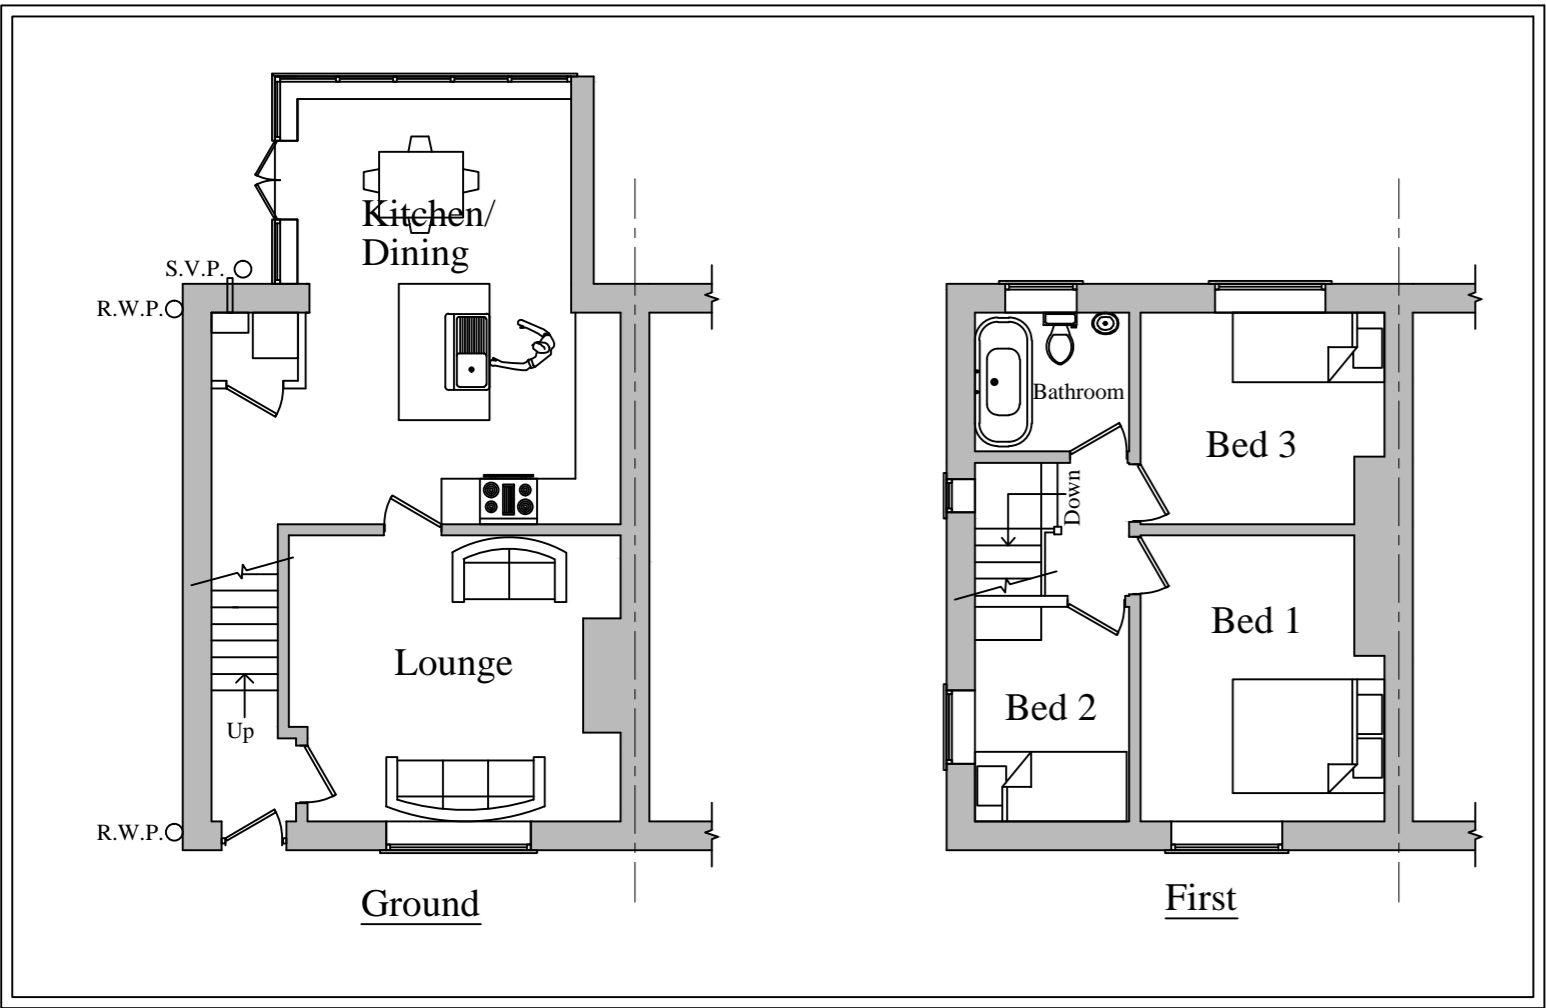

Block Plan 1:100

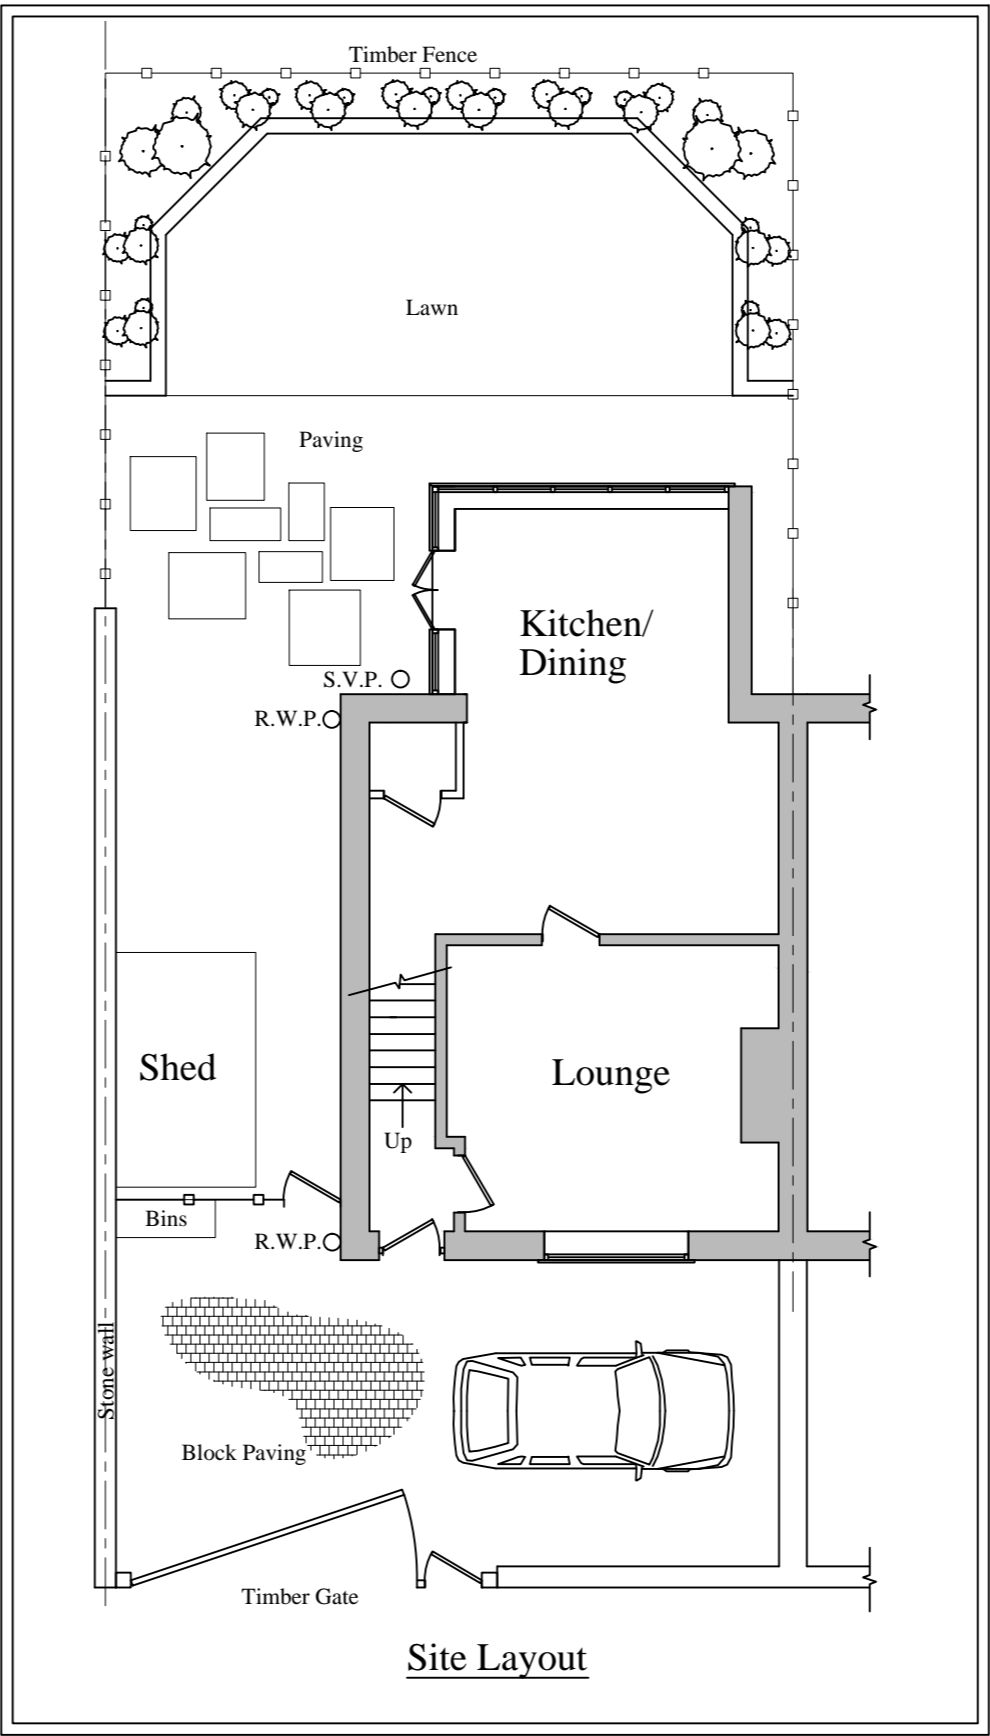

Location Plan 1:1250

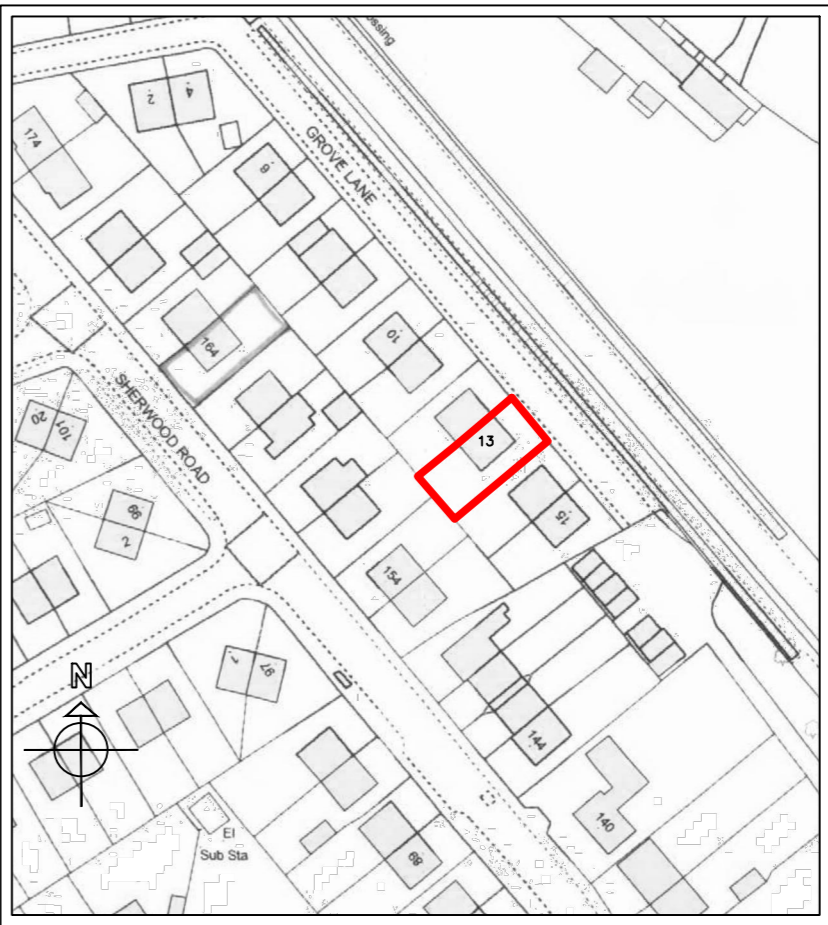

Planning

This drawing is the Copyright of SJ Design Limited.
All dimensions must be checked on site and not scaled from this drawing.
All materials and workmanship are to be in accordance with prevailing British Standards, Codes of Practice, Building Regulations, manufacturers and federation recommendations and all to the complete satisfaction of SJ Design Limited.



Building Design & Surveying Consultants
The Old Co-Op Building, Church Street,
Hayfield, High Peak SK22 2JE
Tel:01663 742903 Fax:01663 751247
Mobile: 07984 007 087 Email: info@sjdesign.net
www.sjdesign.net

Client
Jon & Julia Young

Job Title
Proposed extension at
13 Grove Lane
Buxton
Derbyshire
SK17 9HG

Drawing Title
**Floorplans, elevations, site
and location as existing**

Scale
1:100; @A2 unless stated

Date
January 2012

Drawn by
SJ

Drawing No.
100

Rev.