


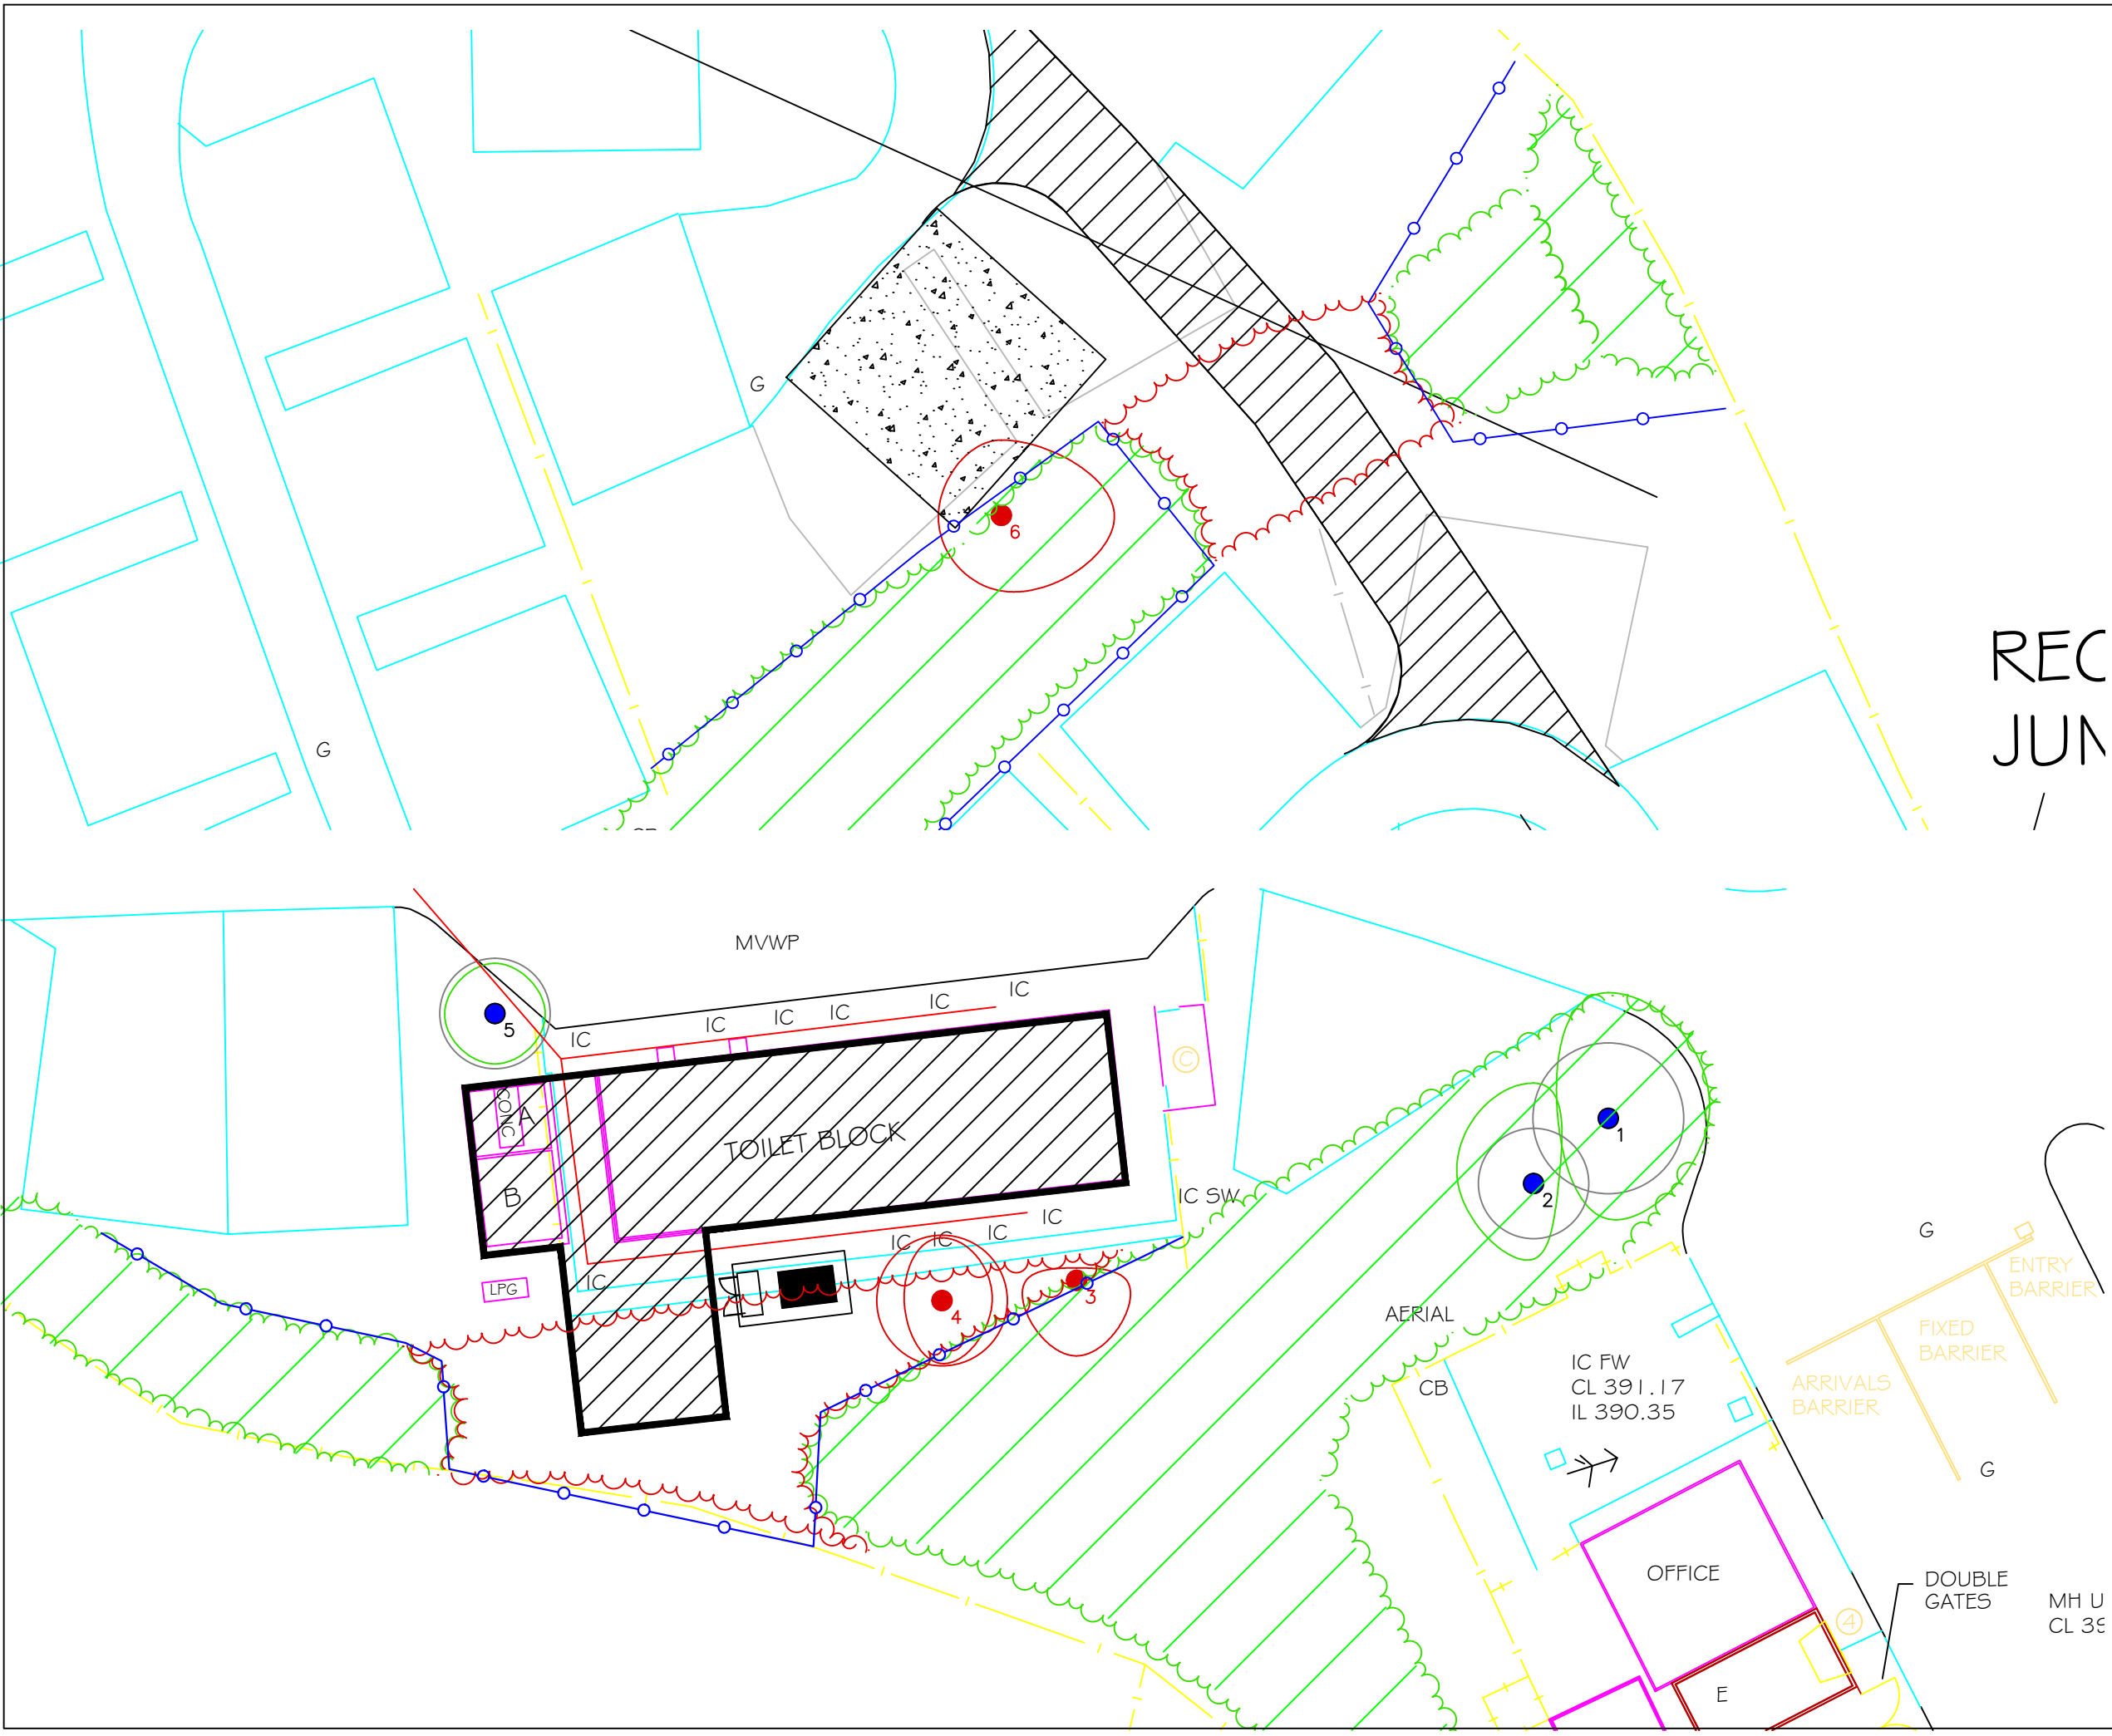

REC
JUN
/

Key

Retained Tree

Tree Canopy

Tree Stem

Tree For Removal

Tree Canopy

Tree Stem

Group Tree Canopy Edge

Tree Protective Fencing
Please see Arboricultural
Method Statement For Spec.

Client :	The Caravan Club		
Project :	Grin Low		
Drawing :	Tree Protection Plan		
Drawing No:	DTS 12/05 - 2	Revision :	A
Scale :	1:250 @ A3	Date :	05.02.2011
Do Not Scale			

DERWENT TREESCAPES
treescapesc.co.uk

Derwent Treescapesc Ltd
Deep Carr Lane
The Cliff
Matlock
DE4 3NQ

Tel : 01629 582437
Fax: 01629 580984
rich@treescapesc.co.uk