

# Proposed Dwelling, Netherfield Farm, Meadow Lane, Dove Holes


Front, SW Elevation




Rear, NE Elevation




Side, SE Elevation

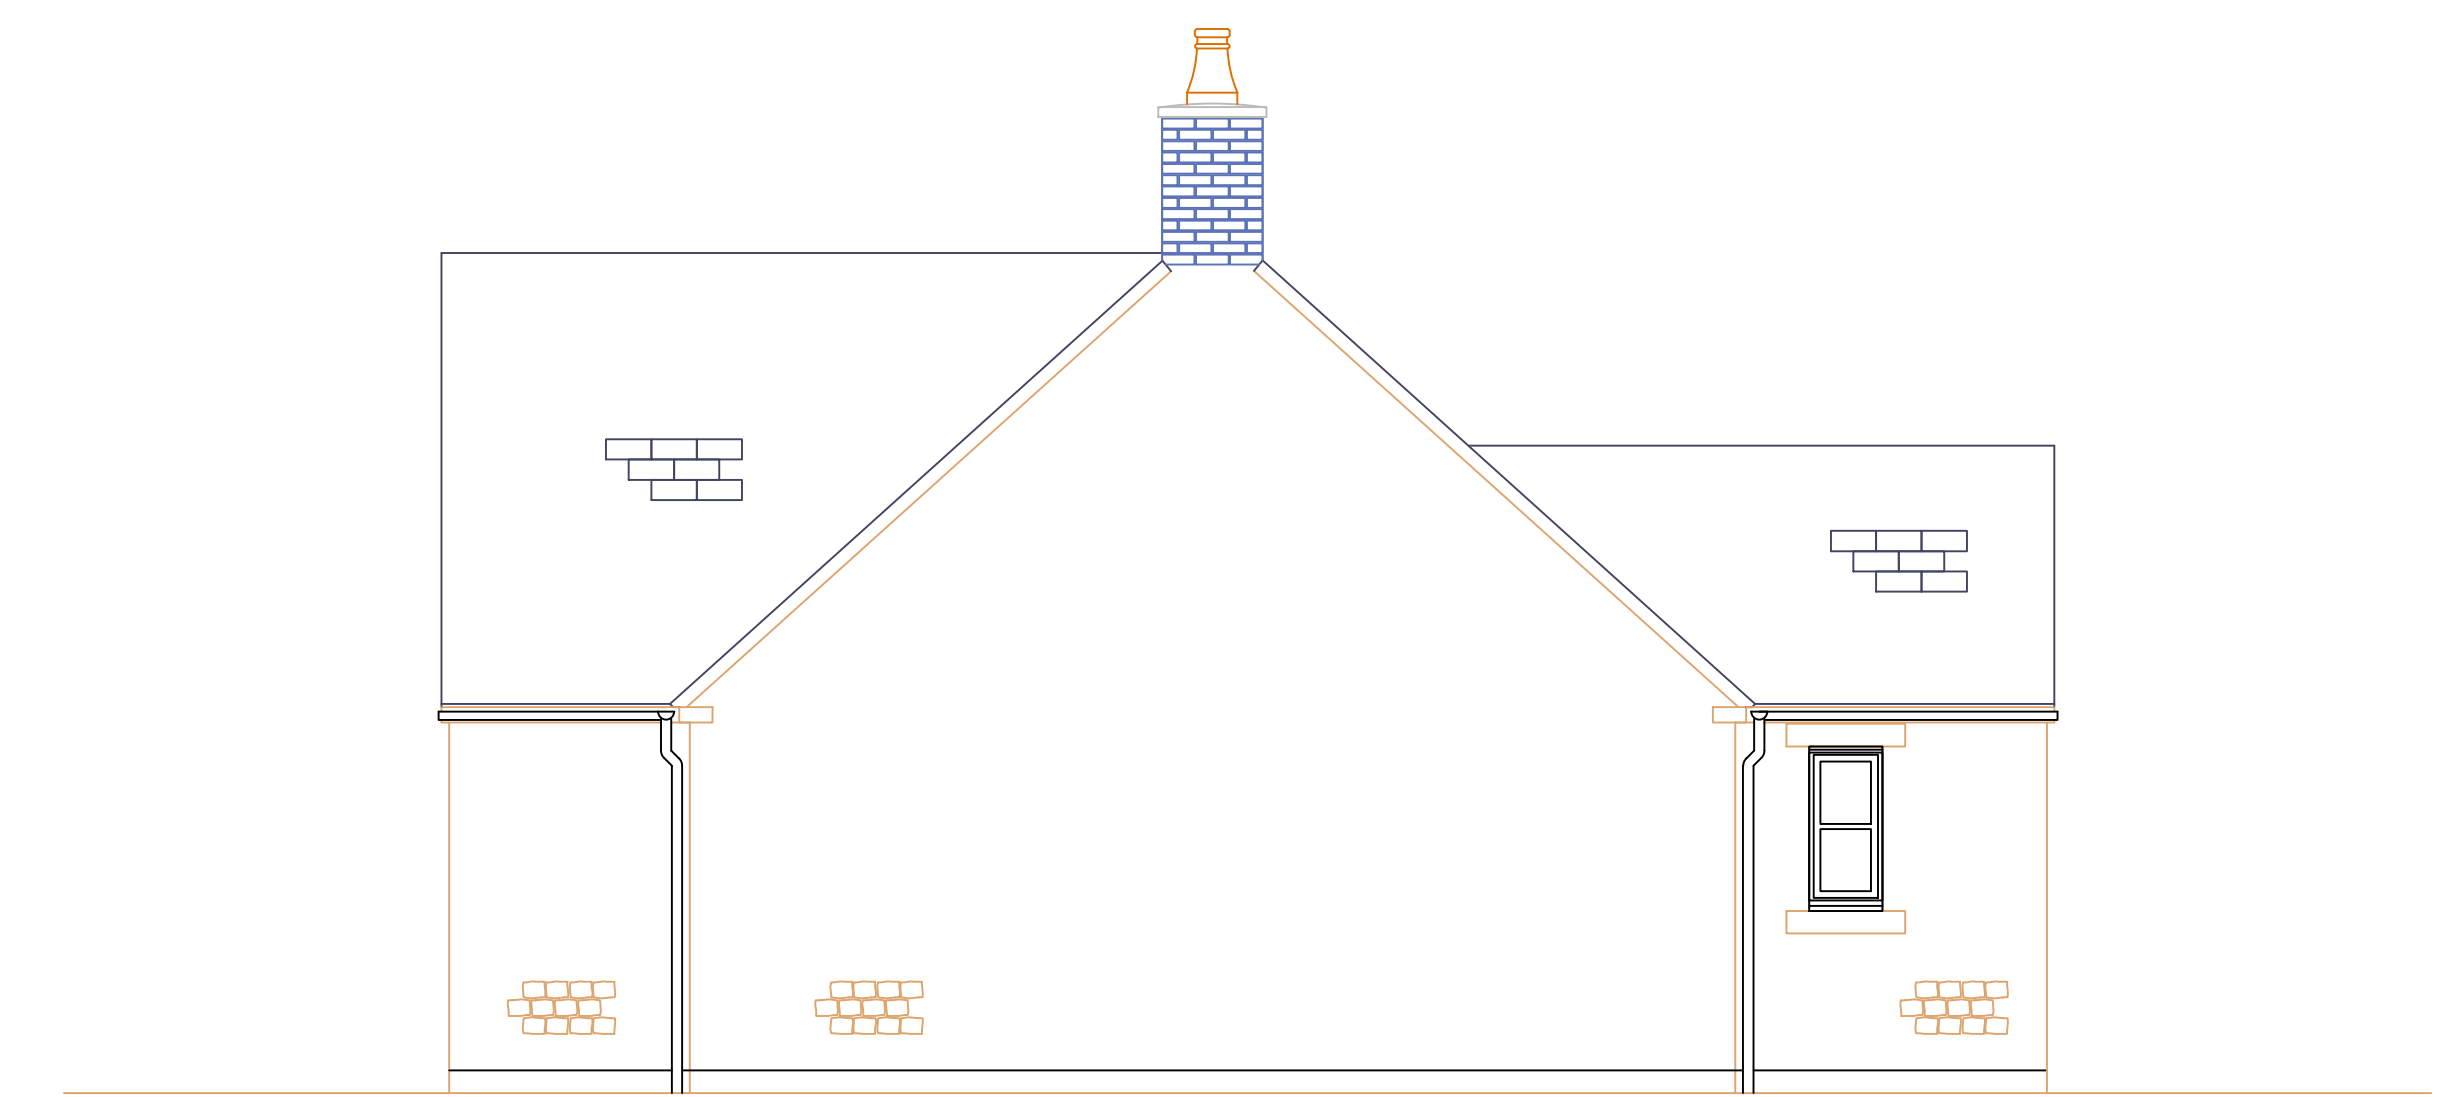


Floor Plan

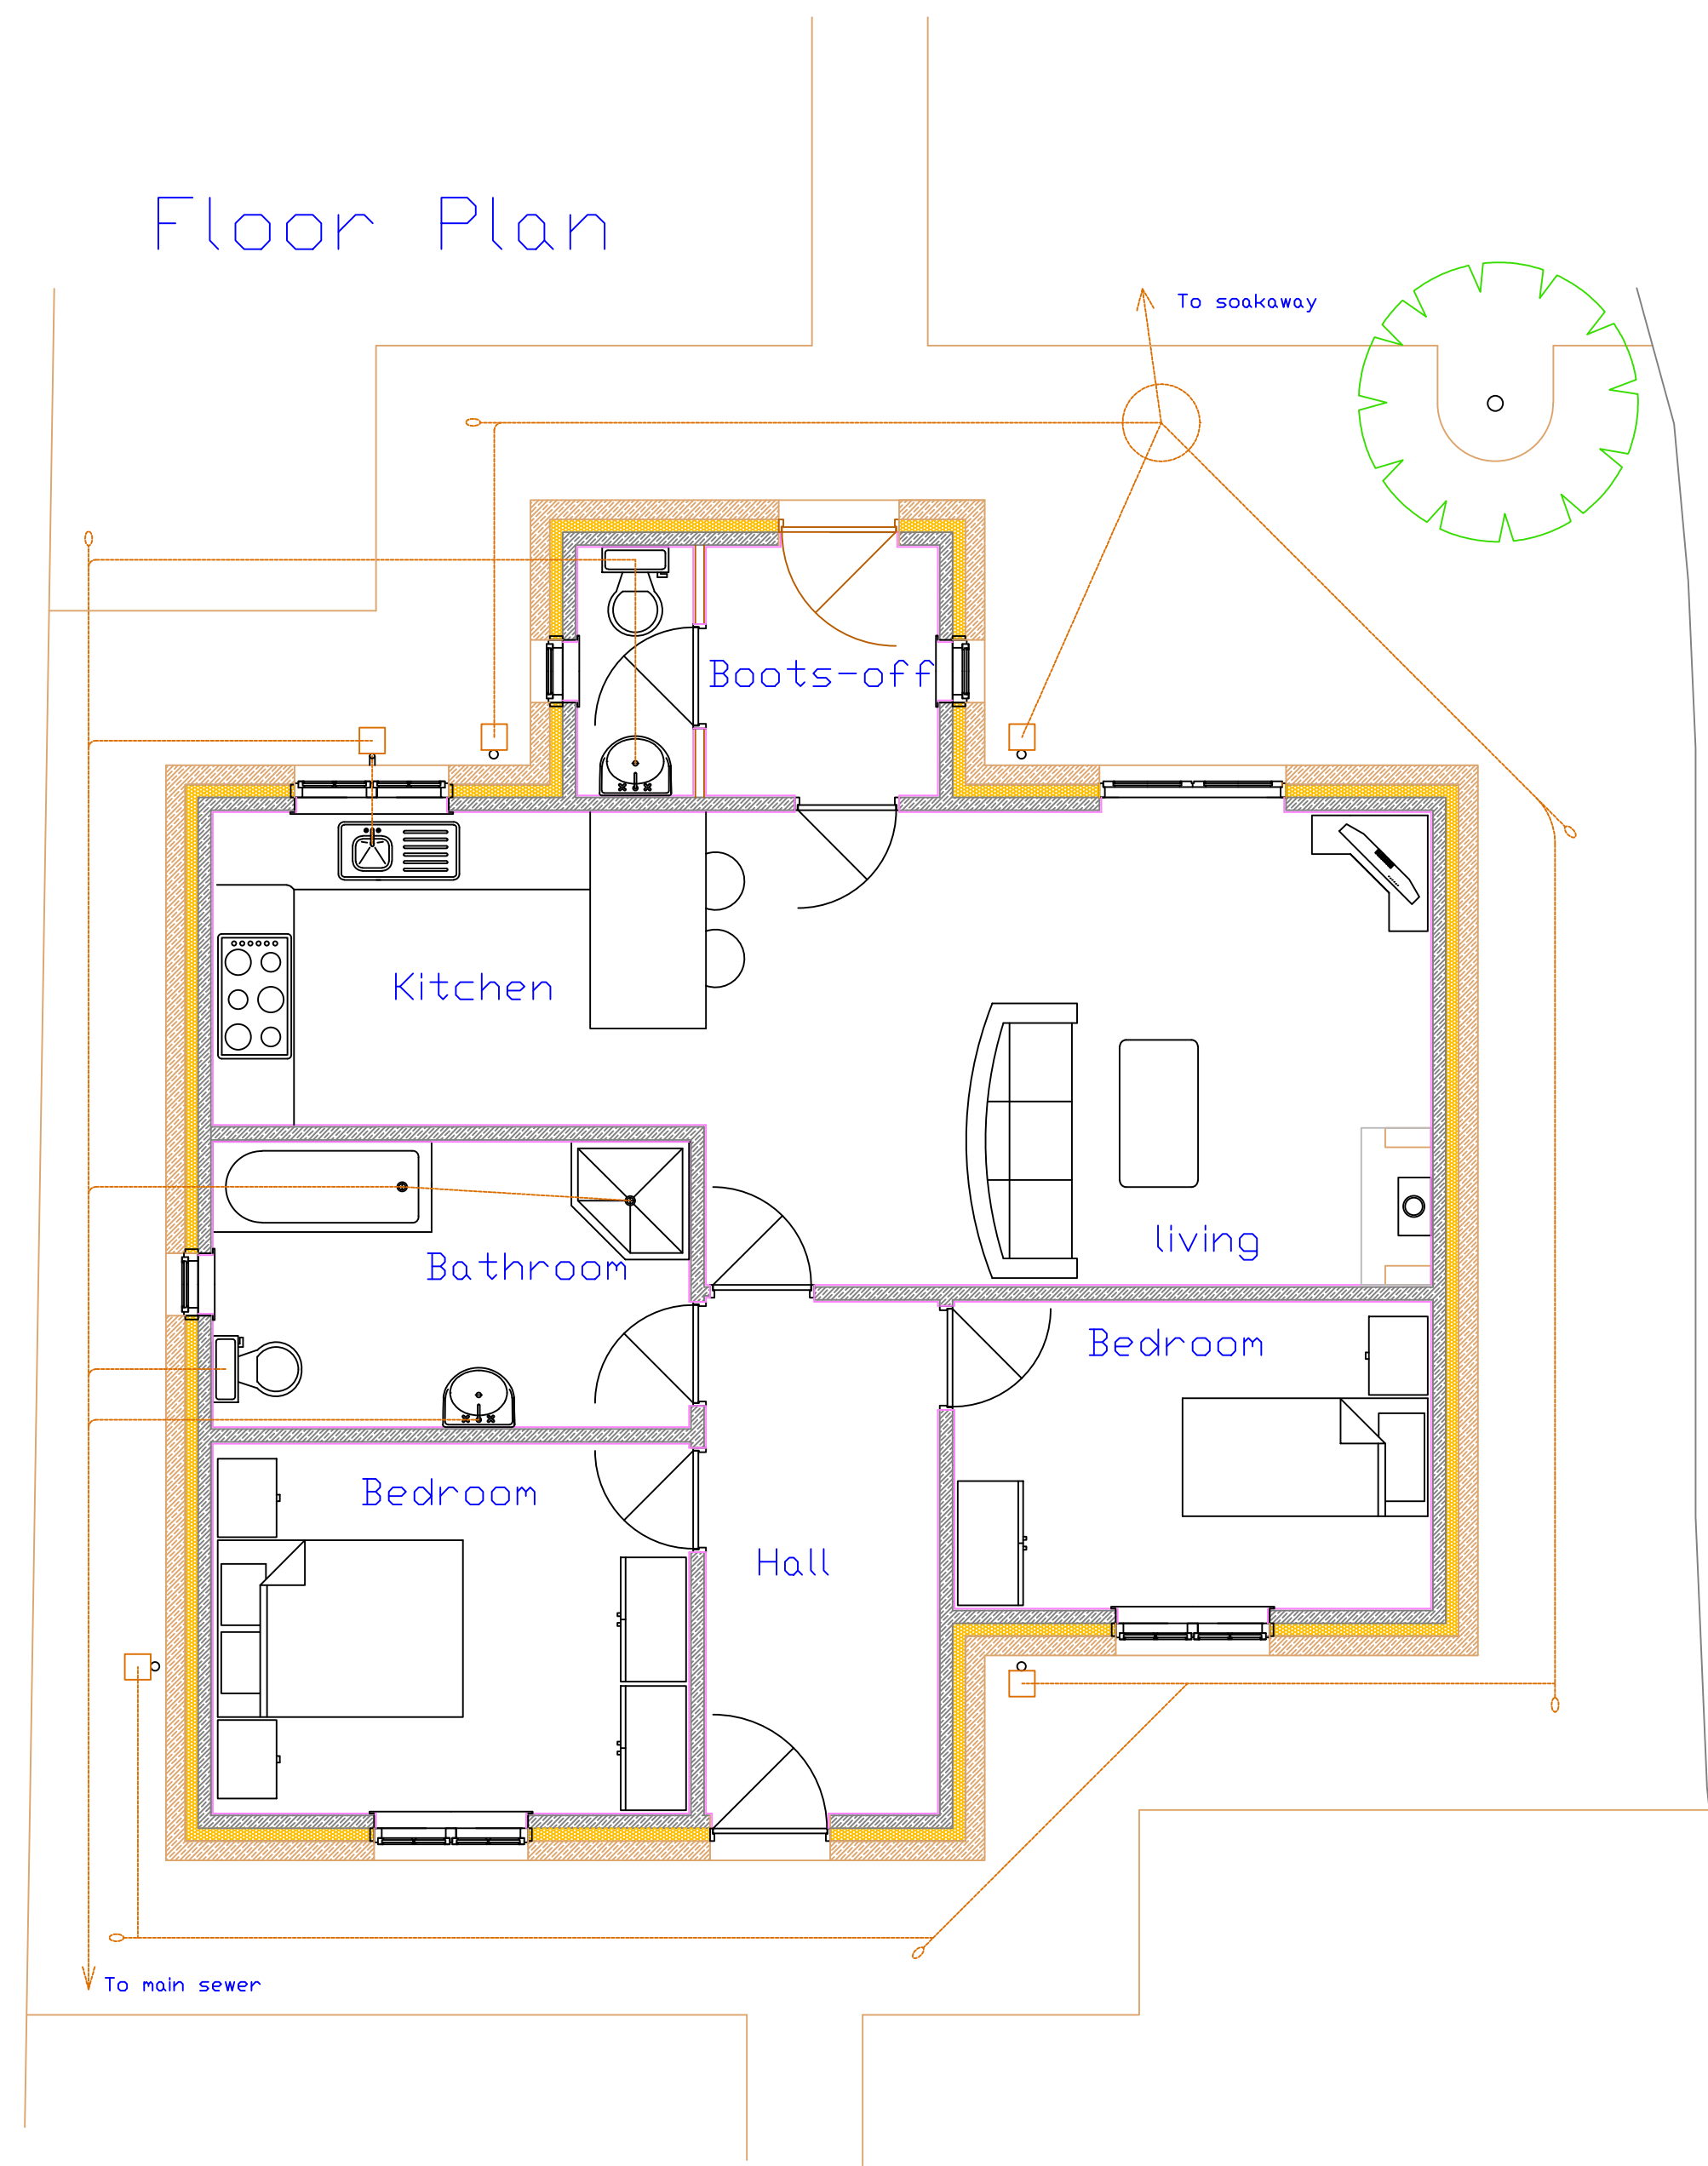


Roof Plan

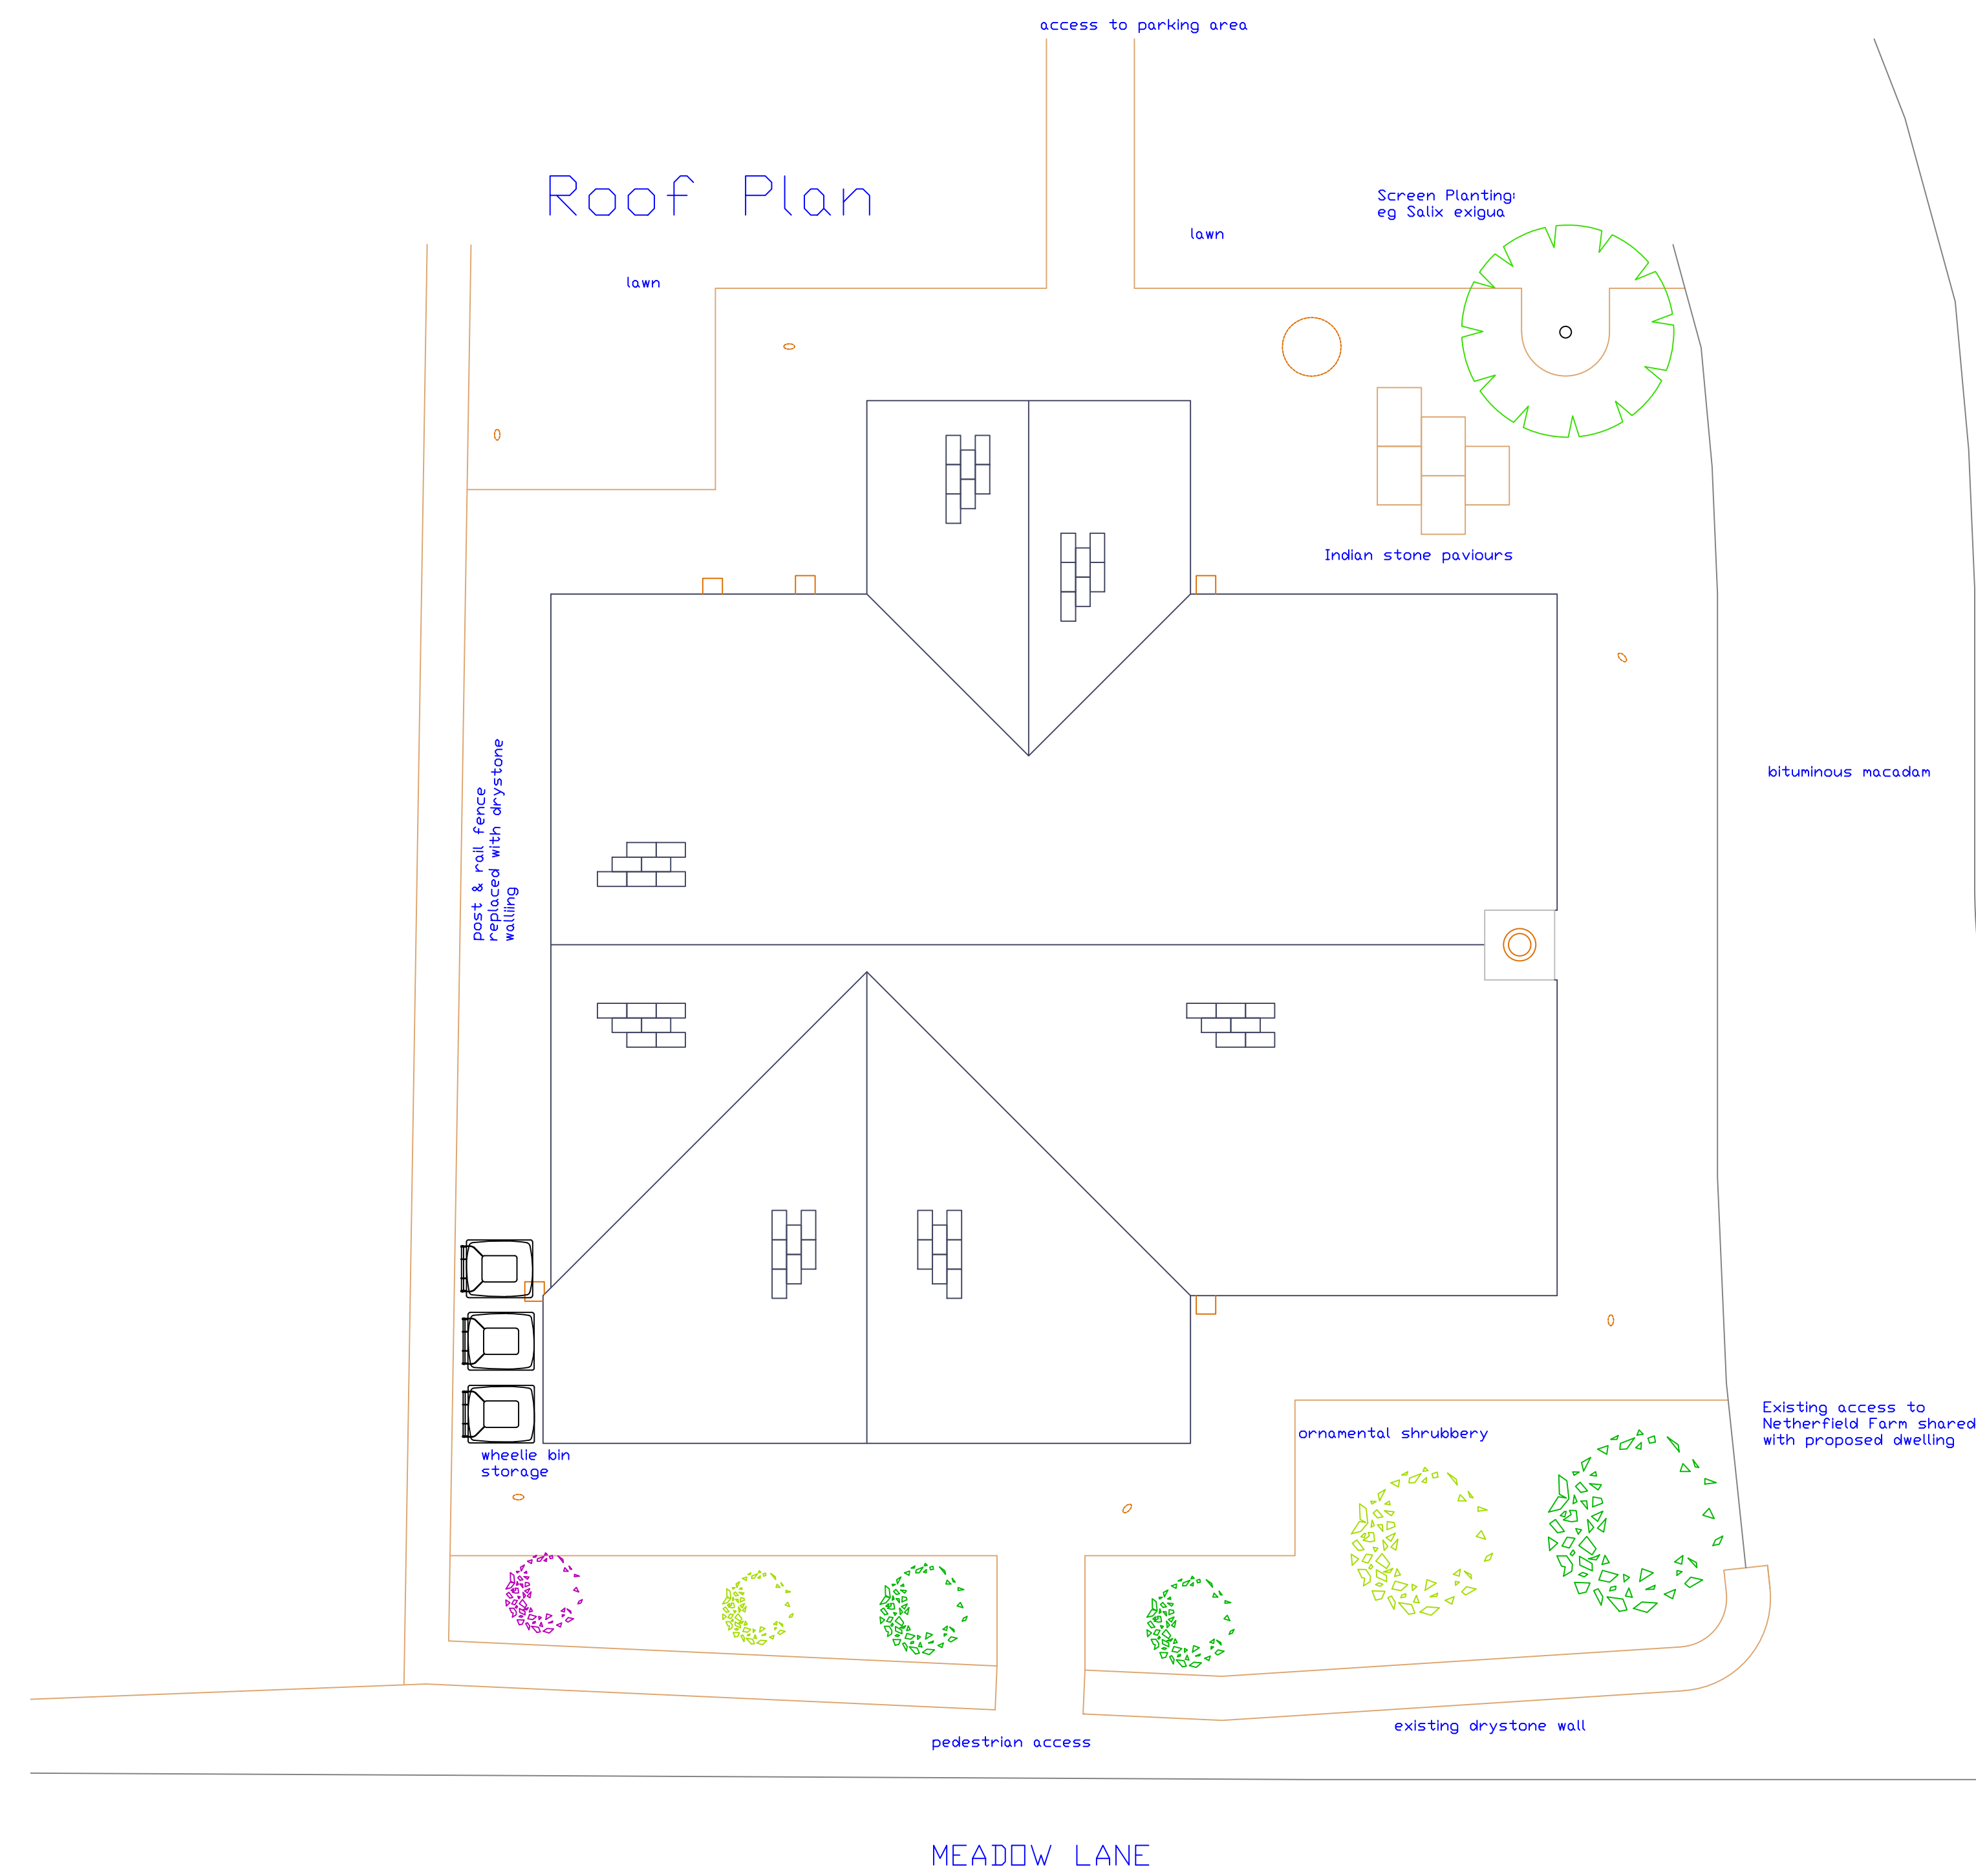

Side, SE Section

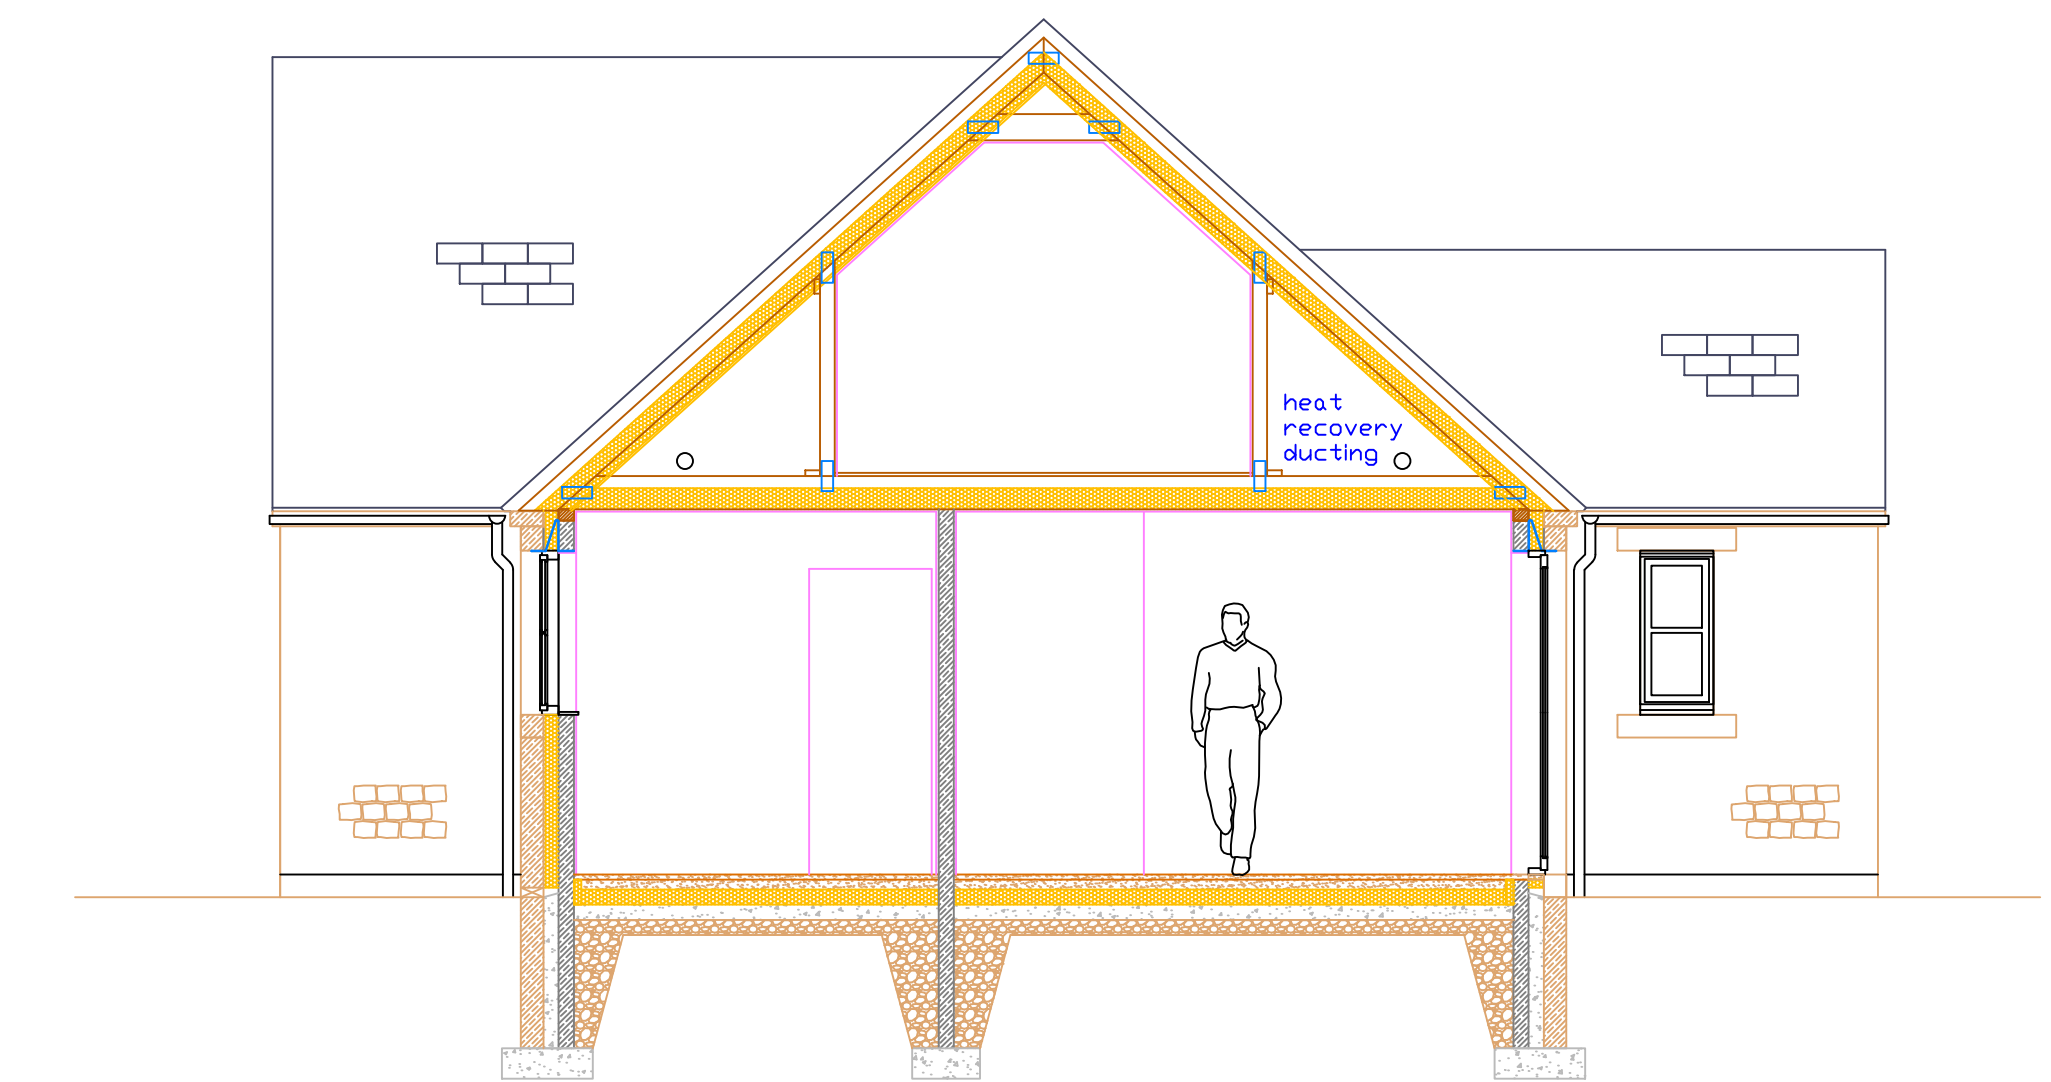

Side, NW Elevation

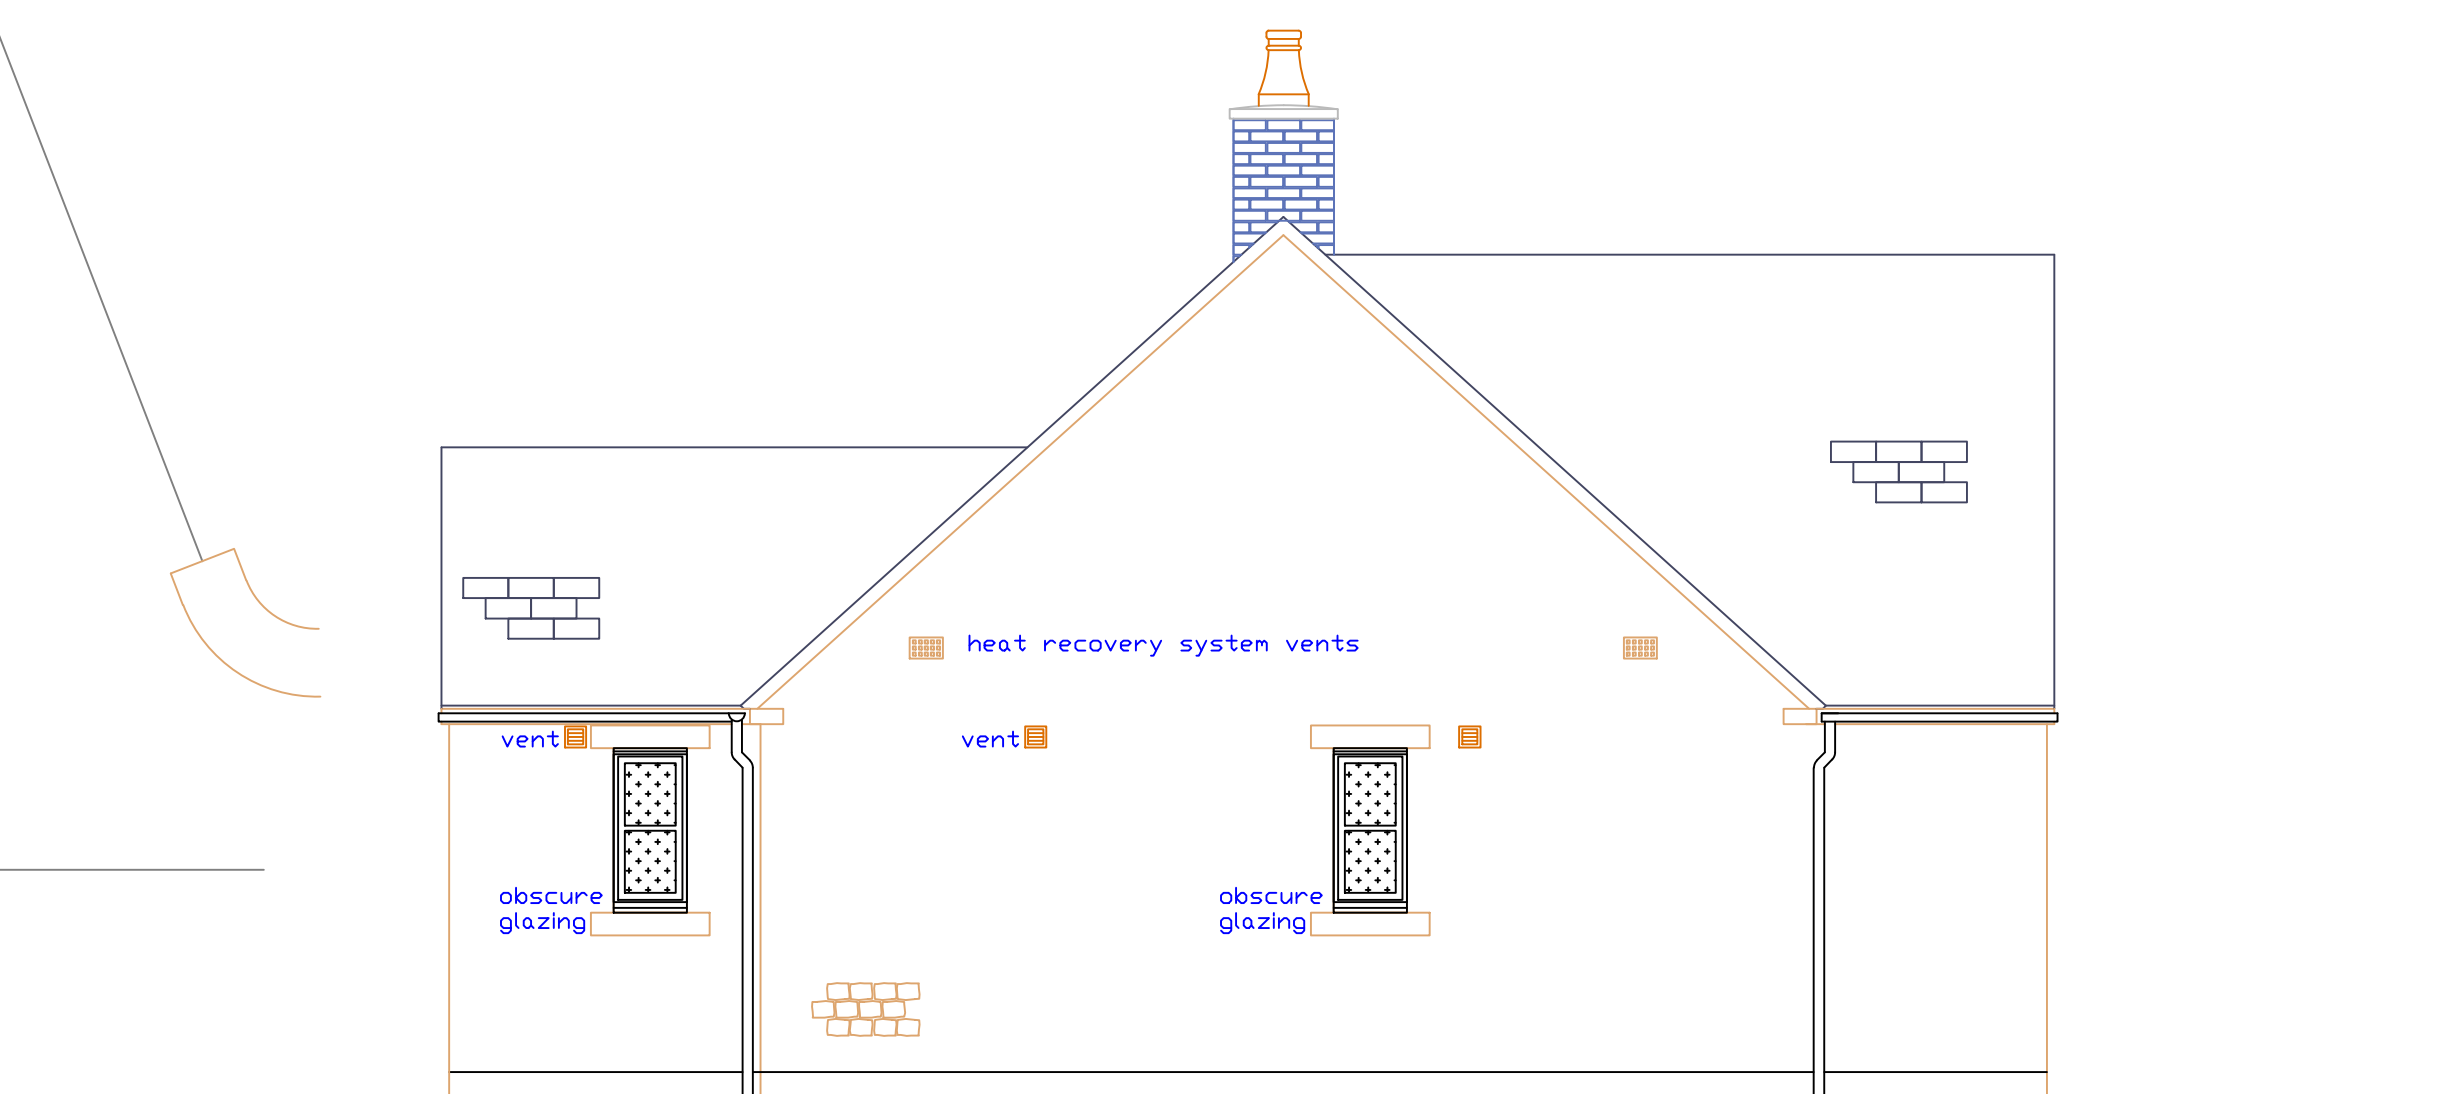

Document Scope: Planning

Itemref	Quantity	Title/Name, designation, material, dimension etc	Article No./Reference
Designed by A W Newby	Checked by C Goodwin	Approved by - date C Goodwin 20/05/2012	Filename Proposed.dwg
PME Planning Services		Proposed Plans & Elevations	
Edition Rev 0		Sheet 1/1	