


NOTES


The designs and details on this drawing are copyright and must not be reproduced without the written permission of the designer. Contractors are to check all sizes and dimensions before setting out any site or shopwork. Any errors or discrepancies to be reported to the designer.

Do not scale off this drawing.


REVISIONS	DATE
-----------	------

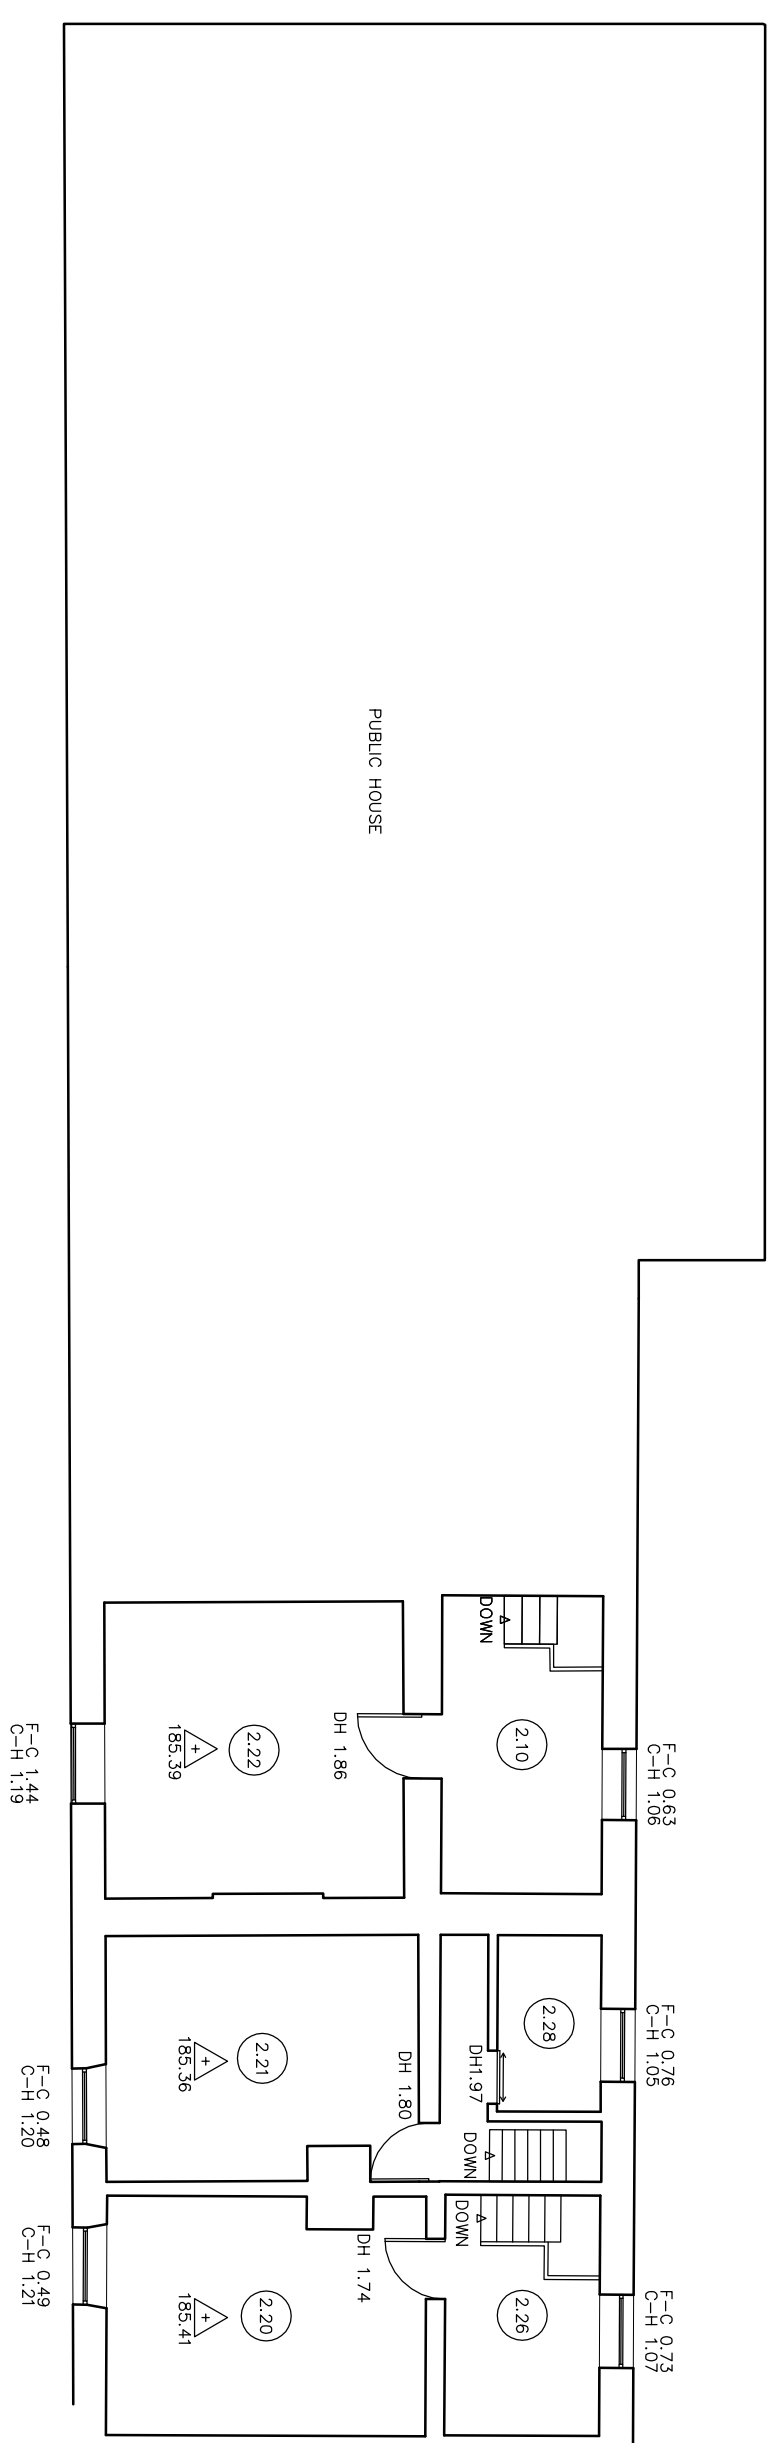


FIRST FLOOR

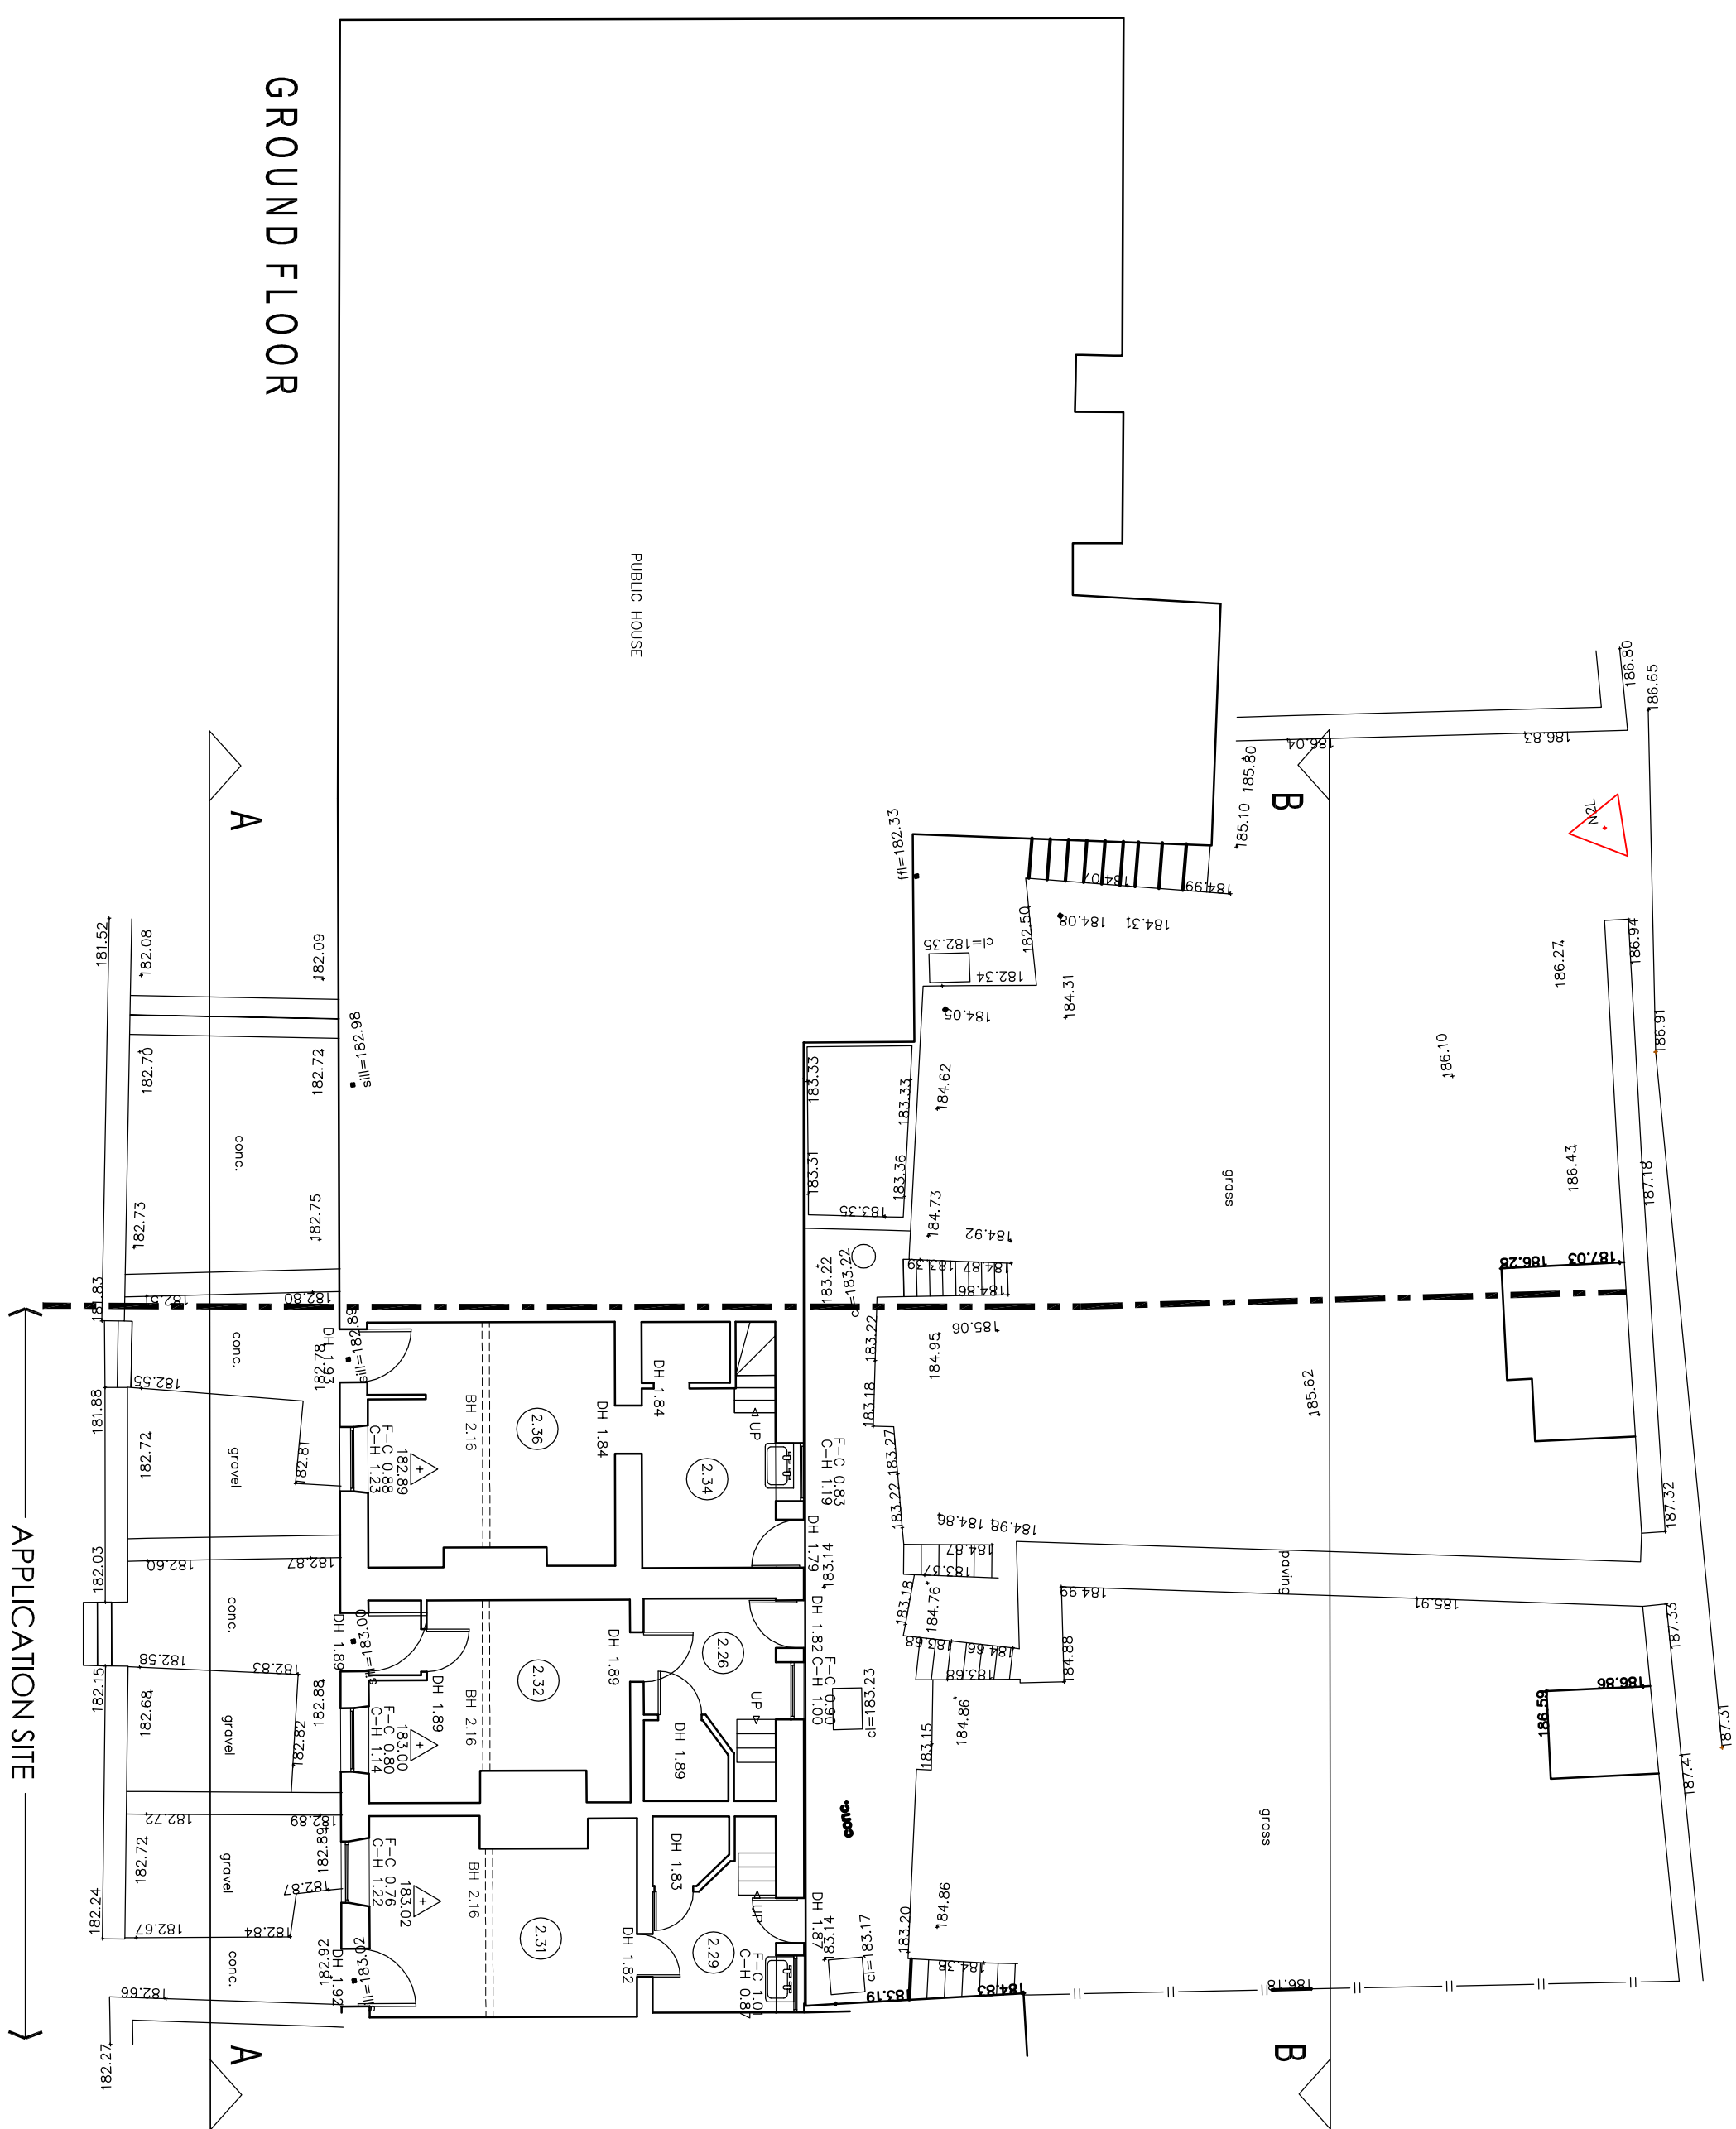

GROUND FLOOR

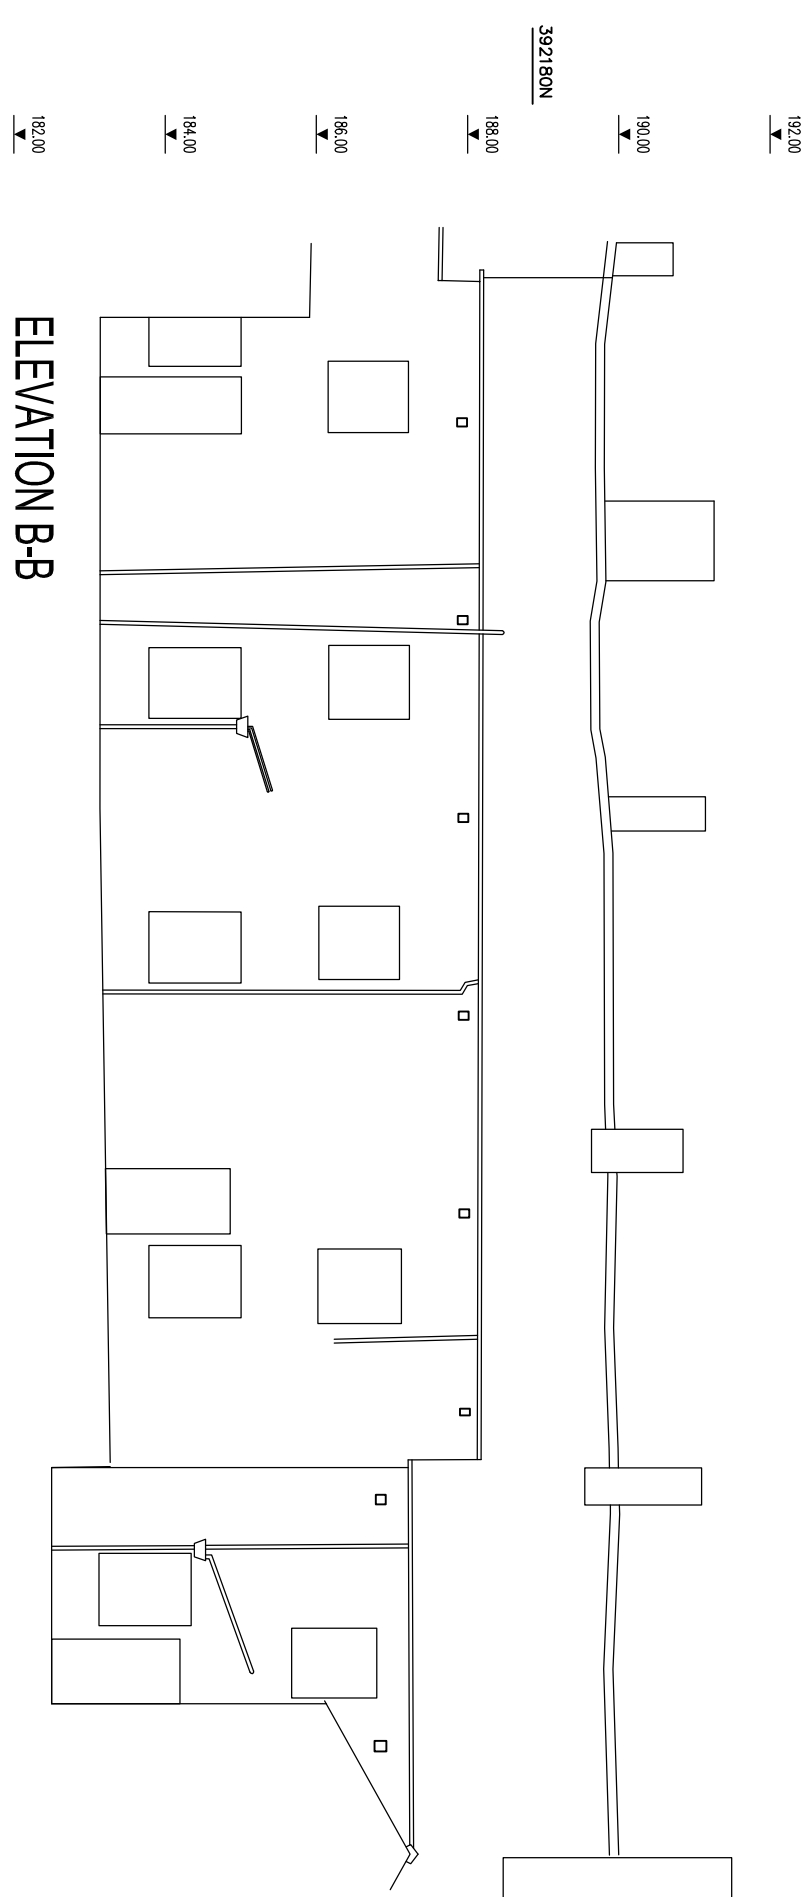

ELEVATION B-B

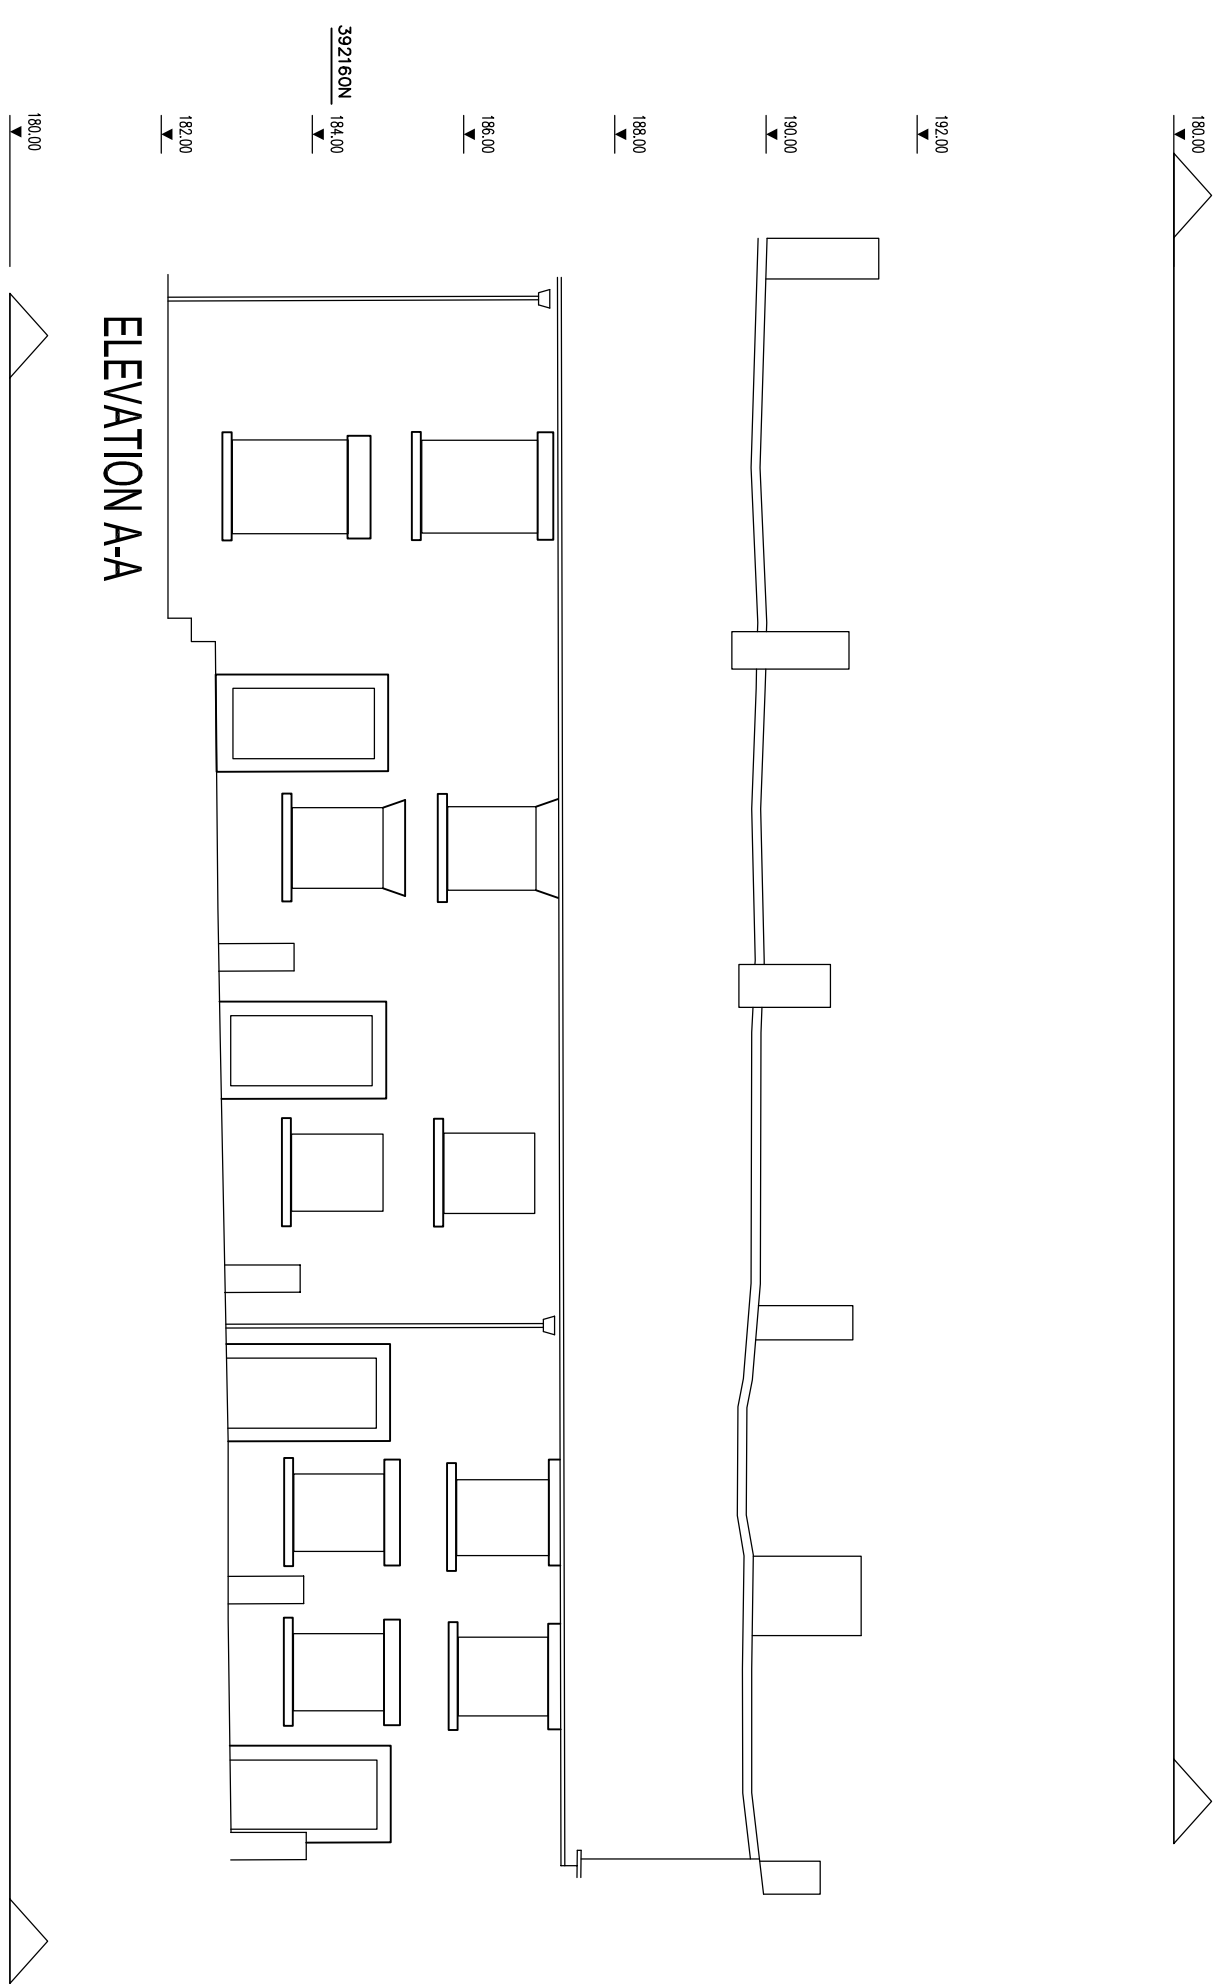

ELEVATION A-A

DRAWING DESCRIPTION
EXISTING PLANS & ELEVATIONS
(COTTAGES)

JOB TITLE
HUNTERS INN
CHISWORTH

CLIENT
FREDERIC ROBINSON LTD

DRAWN BY	RM	SCALE	1:100 @ A1
DATE	OCT 2011	DRAWING NO.	1429/01
CHECKED			REVISION

John Dixon & Associates Ltd,
618 Oldham Road,
Fallsworth,
Manchester,
M35 9QA.

TEL : 0161 682 0964
FAX : 0161 683 4106
E-MAIL : info@johndixon.co.uk