



10° ROOF PITCH

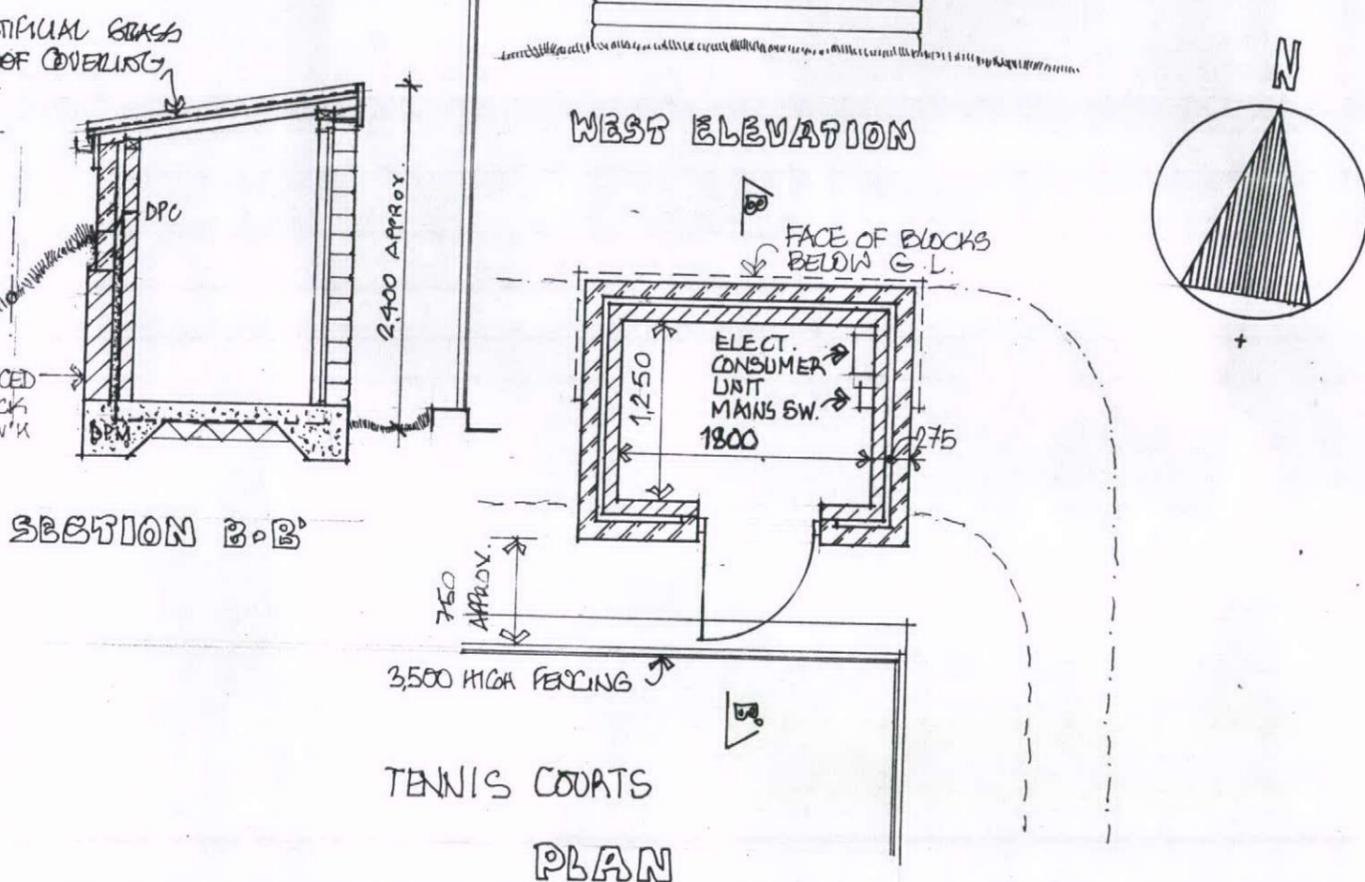


AS PROPOSED

- MATERIALS:
- WALLS: NATURAL STONE RECLAIMED FROM PREVIOUSLY DEMOLISHED PKULION, 150 COURSE HT. TIMBER TO BE STAINED DARK BROWN
 - ROOF: COVERED WITH GREEN MINERAL ROOFING FELT WITH ARTIFICIAL GRASS COVERINGS. 10° PITCH

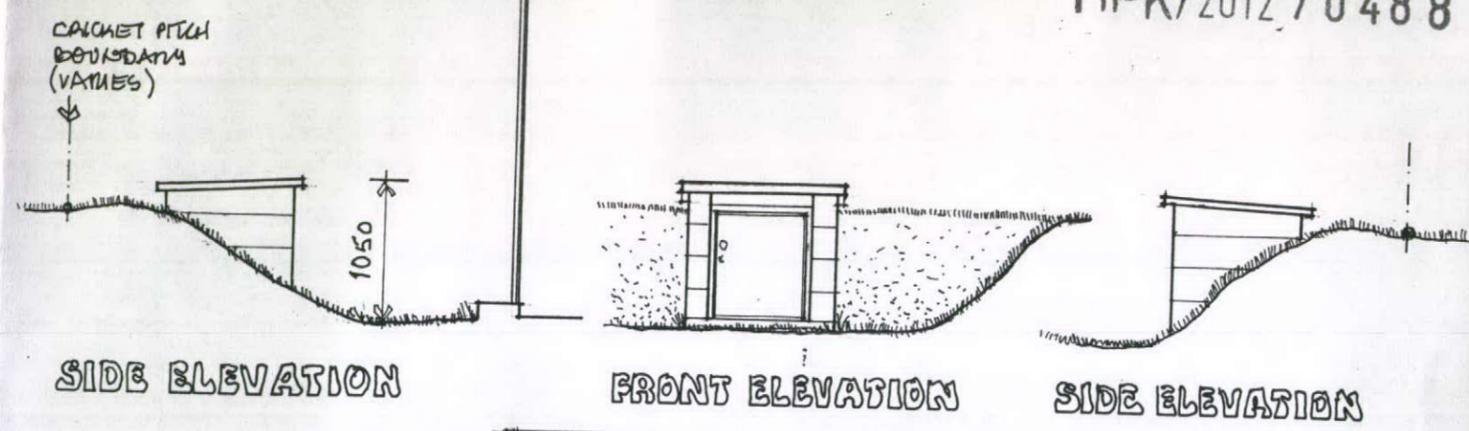

- MATERIALS:
- WALLS: PLAIN 150 THK CONCRETE BLOCKS
 - ROOF: CONCRETE PAVING SLABS COVERED WITH ROOFING FELT

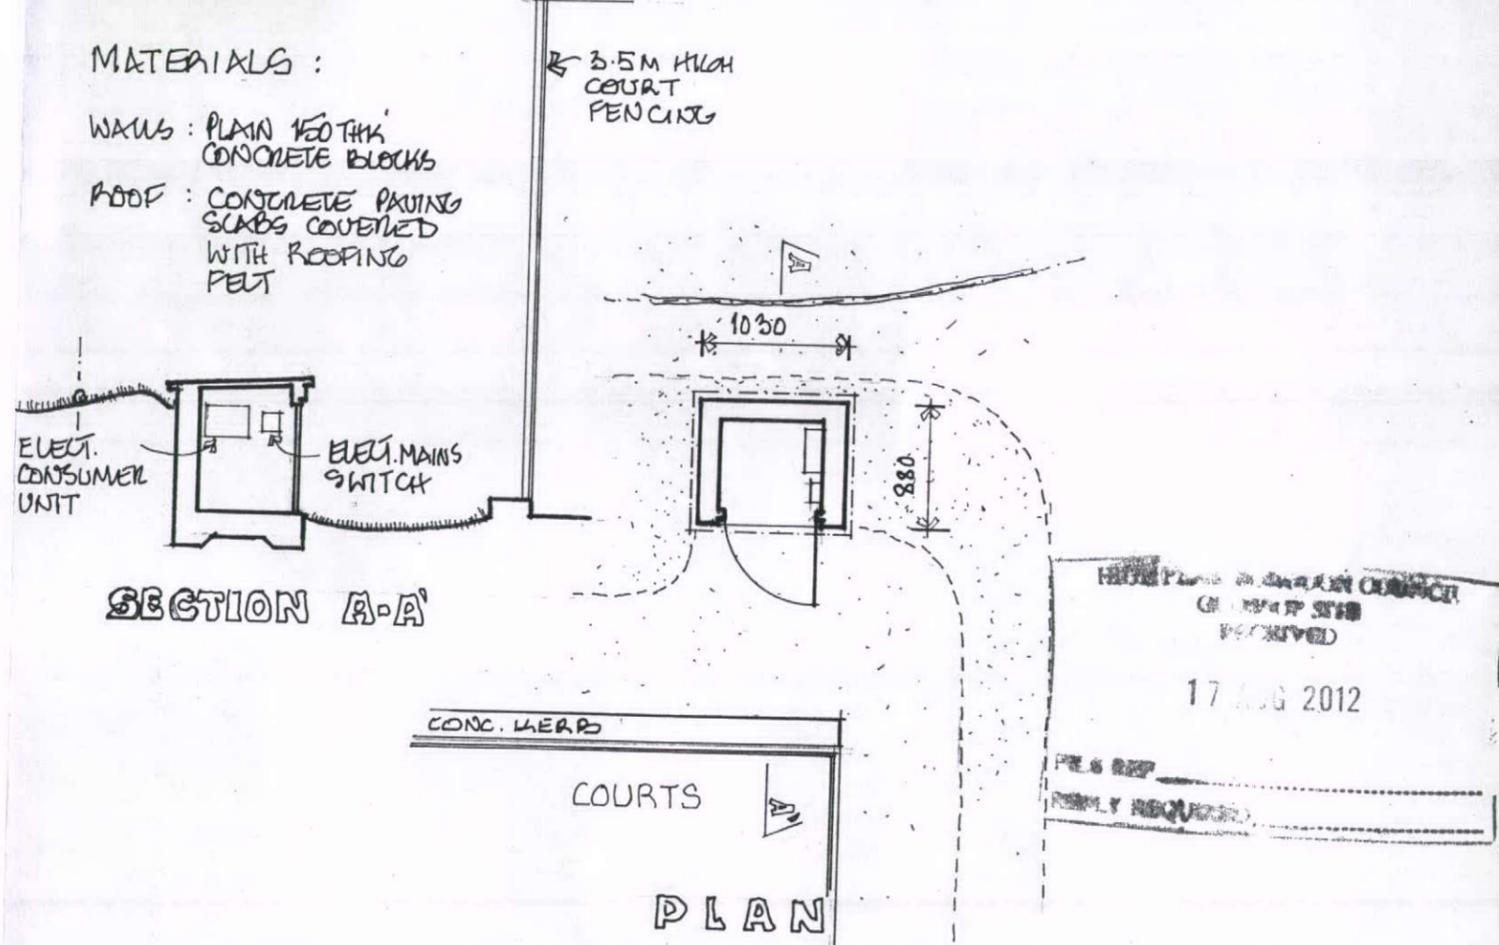

AS EXISTING TO BE REPLACED

NOTE: READ THIS DRAWINGS WITH TC 2012/1

THIS PLAN IN DRAFT FORM RECEIVED
17 AUG 2012
PLS REP
REPLY REQUIRED

Job PROPOSED SMALL STORE FOR JUNIOR TRAINING EQUIPMENT & ELECTRIC SUPPLY UNITS FOR TENNIS SECTION OF BUXTON CAUCHET, BOWLS & TENNIS CLUB.	Dwg No TC 2012/2
Drawing PLANS, SECTIONS AND ELEVATIONS AS EXISTING AND PROPOSED	Scale 1:50
Revisions	Date 10.08.2012
	Drawn AAH
A.R. HUXFORD, 34 MANCHESTER RD. BUXTON, DERBYSHIRE. SK17 6SZ. TEL. 01298 24796.	