
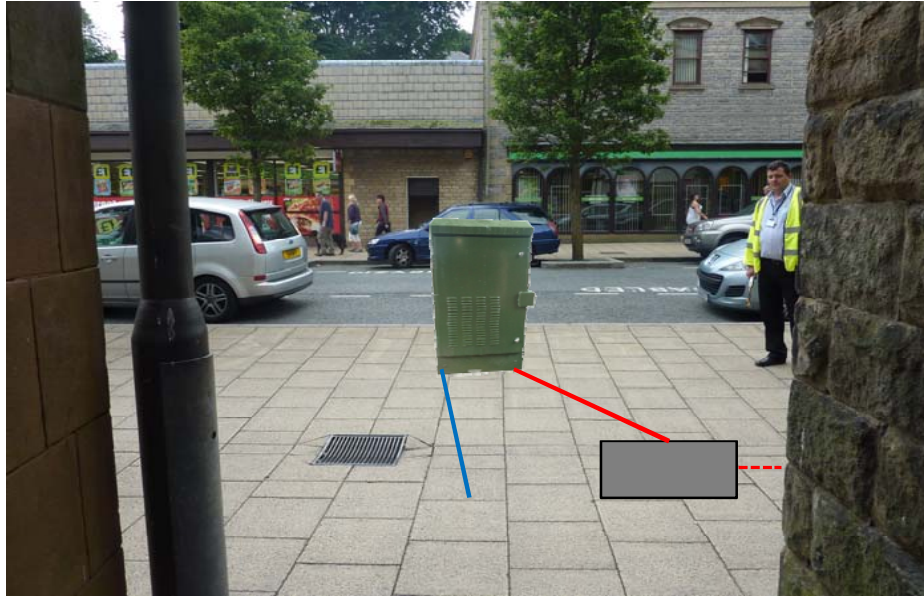











Project:-	BT Openreach		Date:-	20/07/12	CT Order No:-	5000804772	PCP No.:-	1
Exchange:-	BUXTON	Location:-	Post Code:-	SK17 6BP			DSLAM NGR:-	406178 373608
		Spring Gardens O/S: 95-97 Spring Gardens, Buxton, Derbyshire			Carillion/Telent	01732 229 700	PCP NGR:-	406158 373578
								GPDO

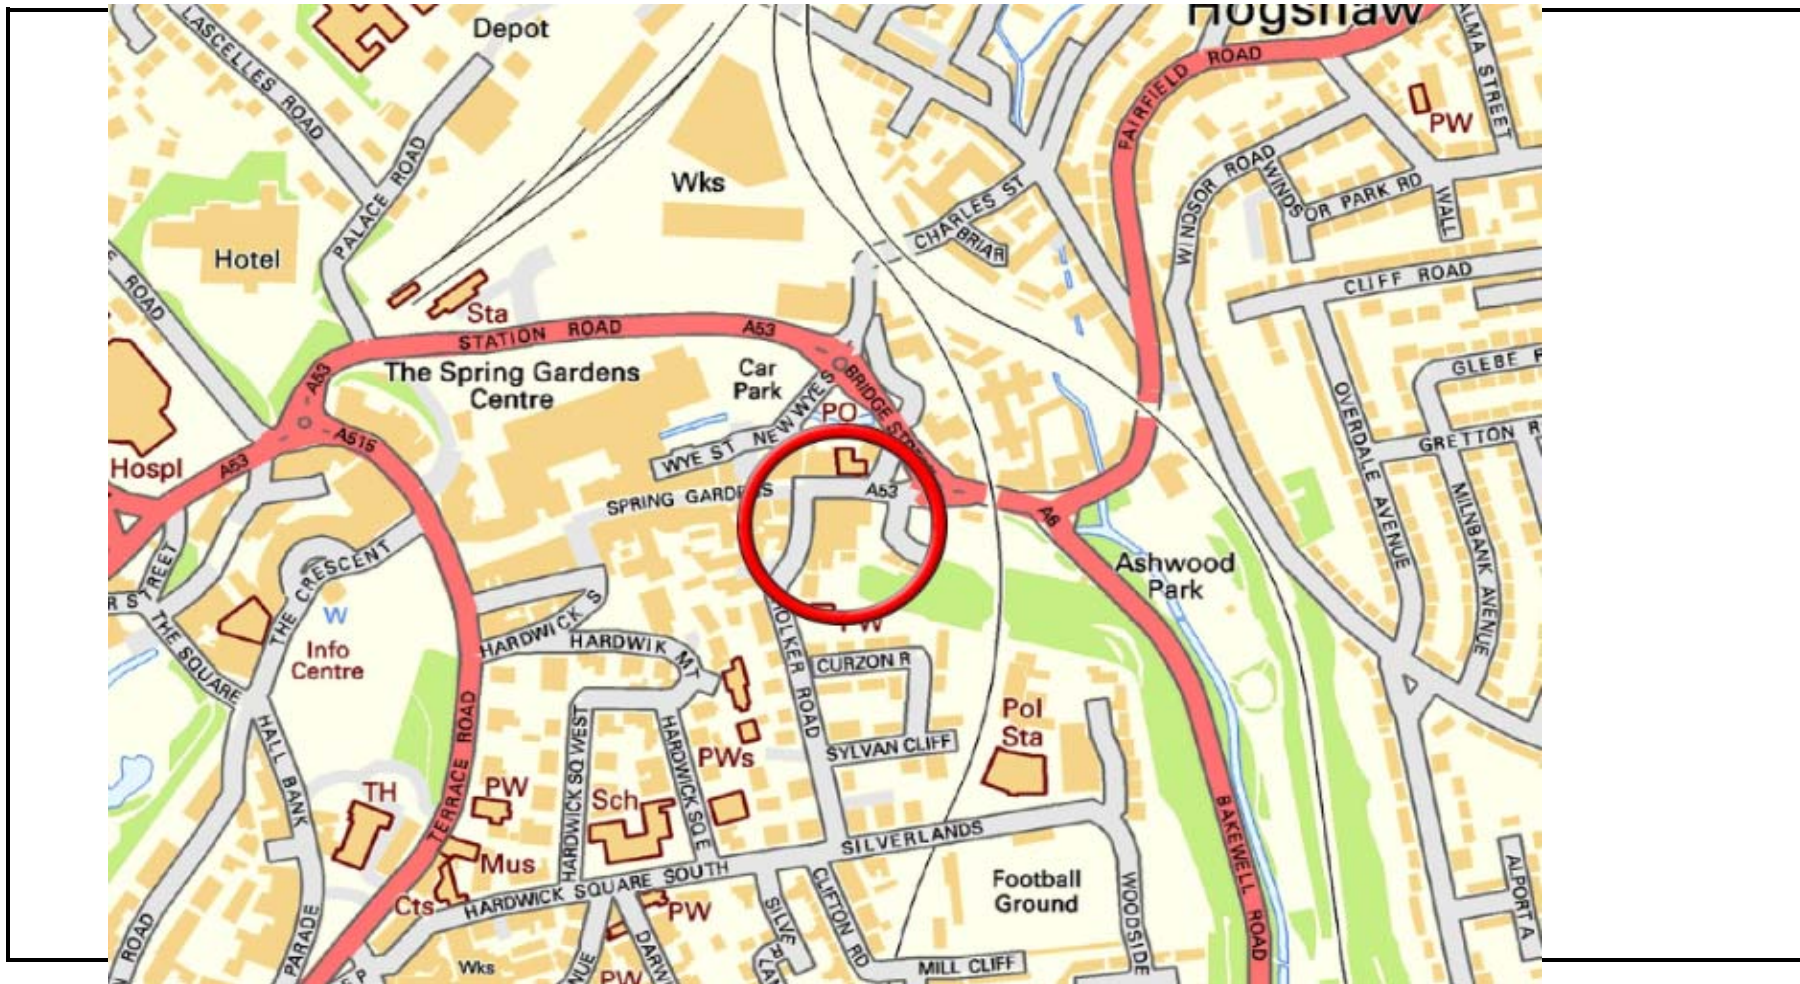

Project:-	BT Openreach			Date:-	20/07/12	CT Order No:-	5000804772	PCP NGR:-	406158 373578
Exchange:-	BUXTON	Location:-		Post Code:-	SK17 6BP			DSLAM NGR:-	406178 373608
 		Spring Gardens O/S: 95-97 Spring Gardens, Buxton, Derbyshire			Carillion/Telent	01732 229 700		PCP No:-	1




Project:-	BT Openreach	Date:-	20/07/12	Ct Order No:-	5000804772	PCP NGR:-	406158 373578
Exchange:-	BUXTON	Location:-	Post Code:- SK17 6BP	Carillion/Telent	01732 229 700	DSLAM NGR:-	406178 373608
		Spring Gardens O/S: 95-97 Spring Gardens, Buxton, Derbyshire				PCP No:-	1

Exchange	BUXTON
PCP	1
DSALM Address	Spring Gardens O/S: 95-97 Spring Gardens, Buxton, Derbyshire
Post Code	SK17 6BP
NGR	406178 373608
DSLAM to POWER	
DSLAM to JB Route	
Existing BT Duct	
Existing LV	
Gas Route	
Power Route	3m
DSLAM to JB	3m

Remaining Footpath width:
1.3m (rear) 4m (front)

Line Drawing

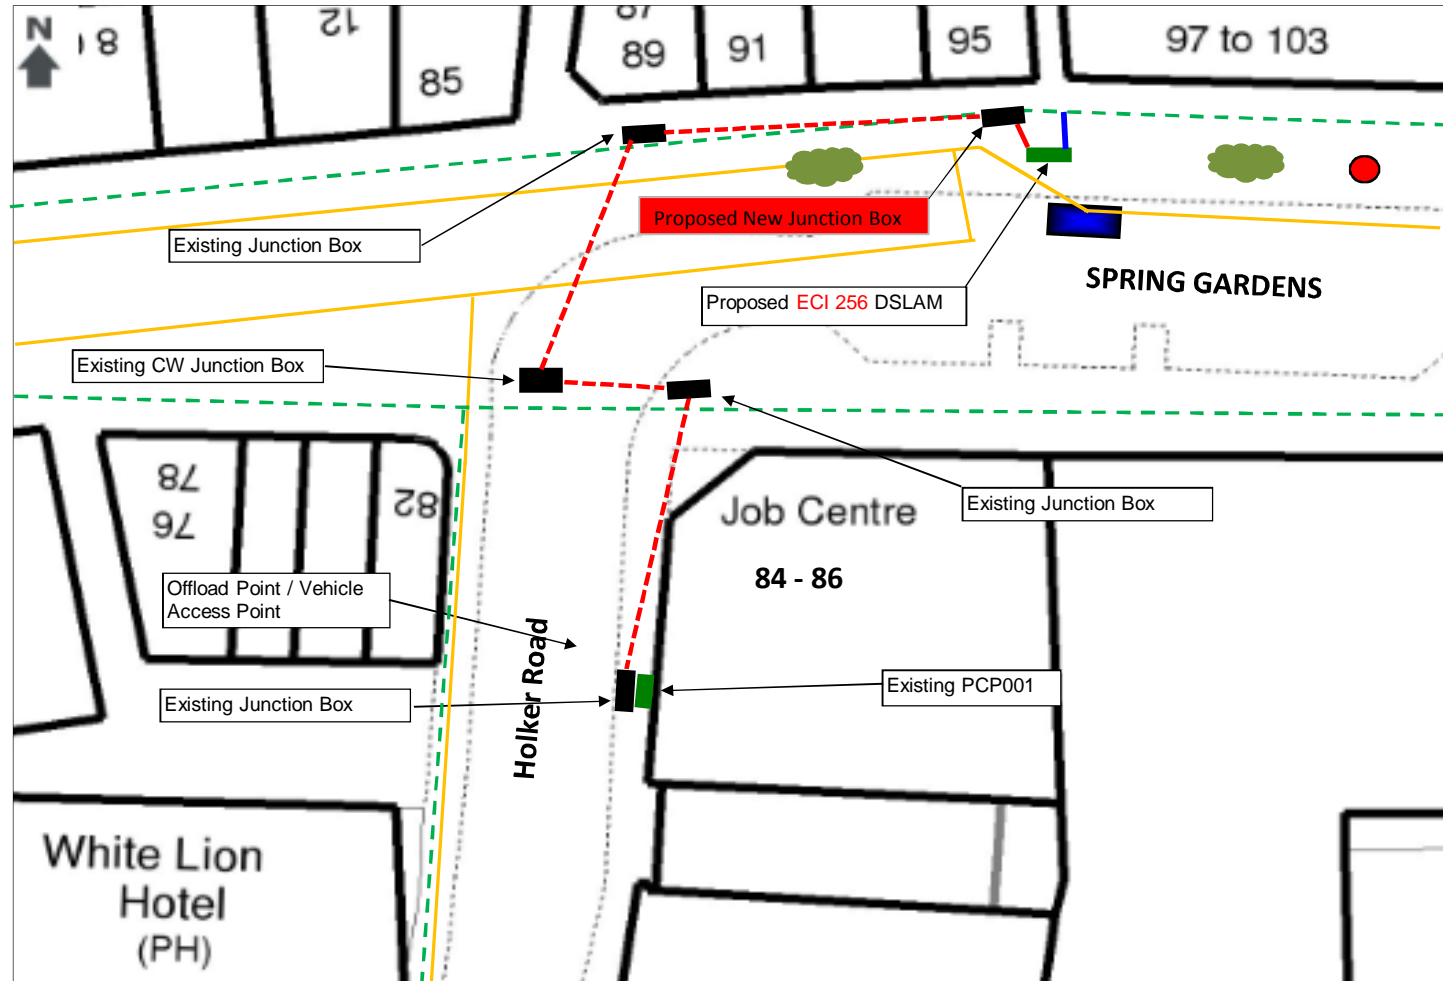

As Laid
Date:
Drawn By:

Comments: