


Ref App/H1033/A/12/2174604 Site Layout Plan

Storage
 food is not stored other than a small amount of Chicken.
 Corn in Sealed Container in trailer due to not wanting to
 attract pests/rodents. Hay is also only in hay nets or mangers
 Chicken huts to the front & side of Stable

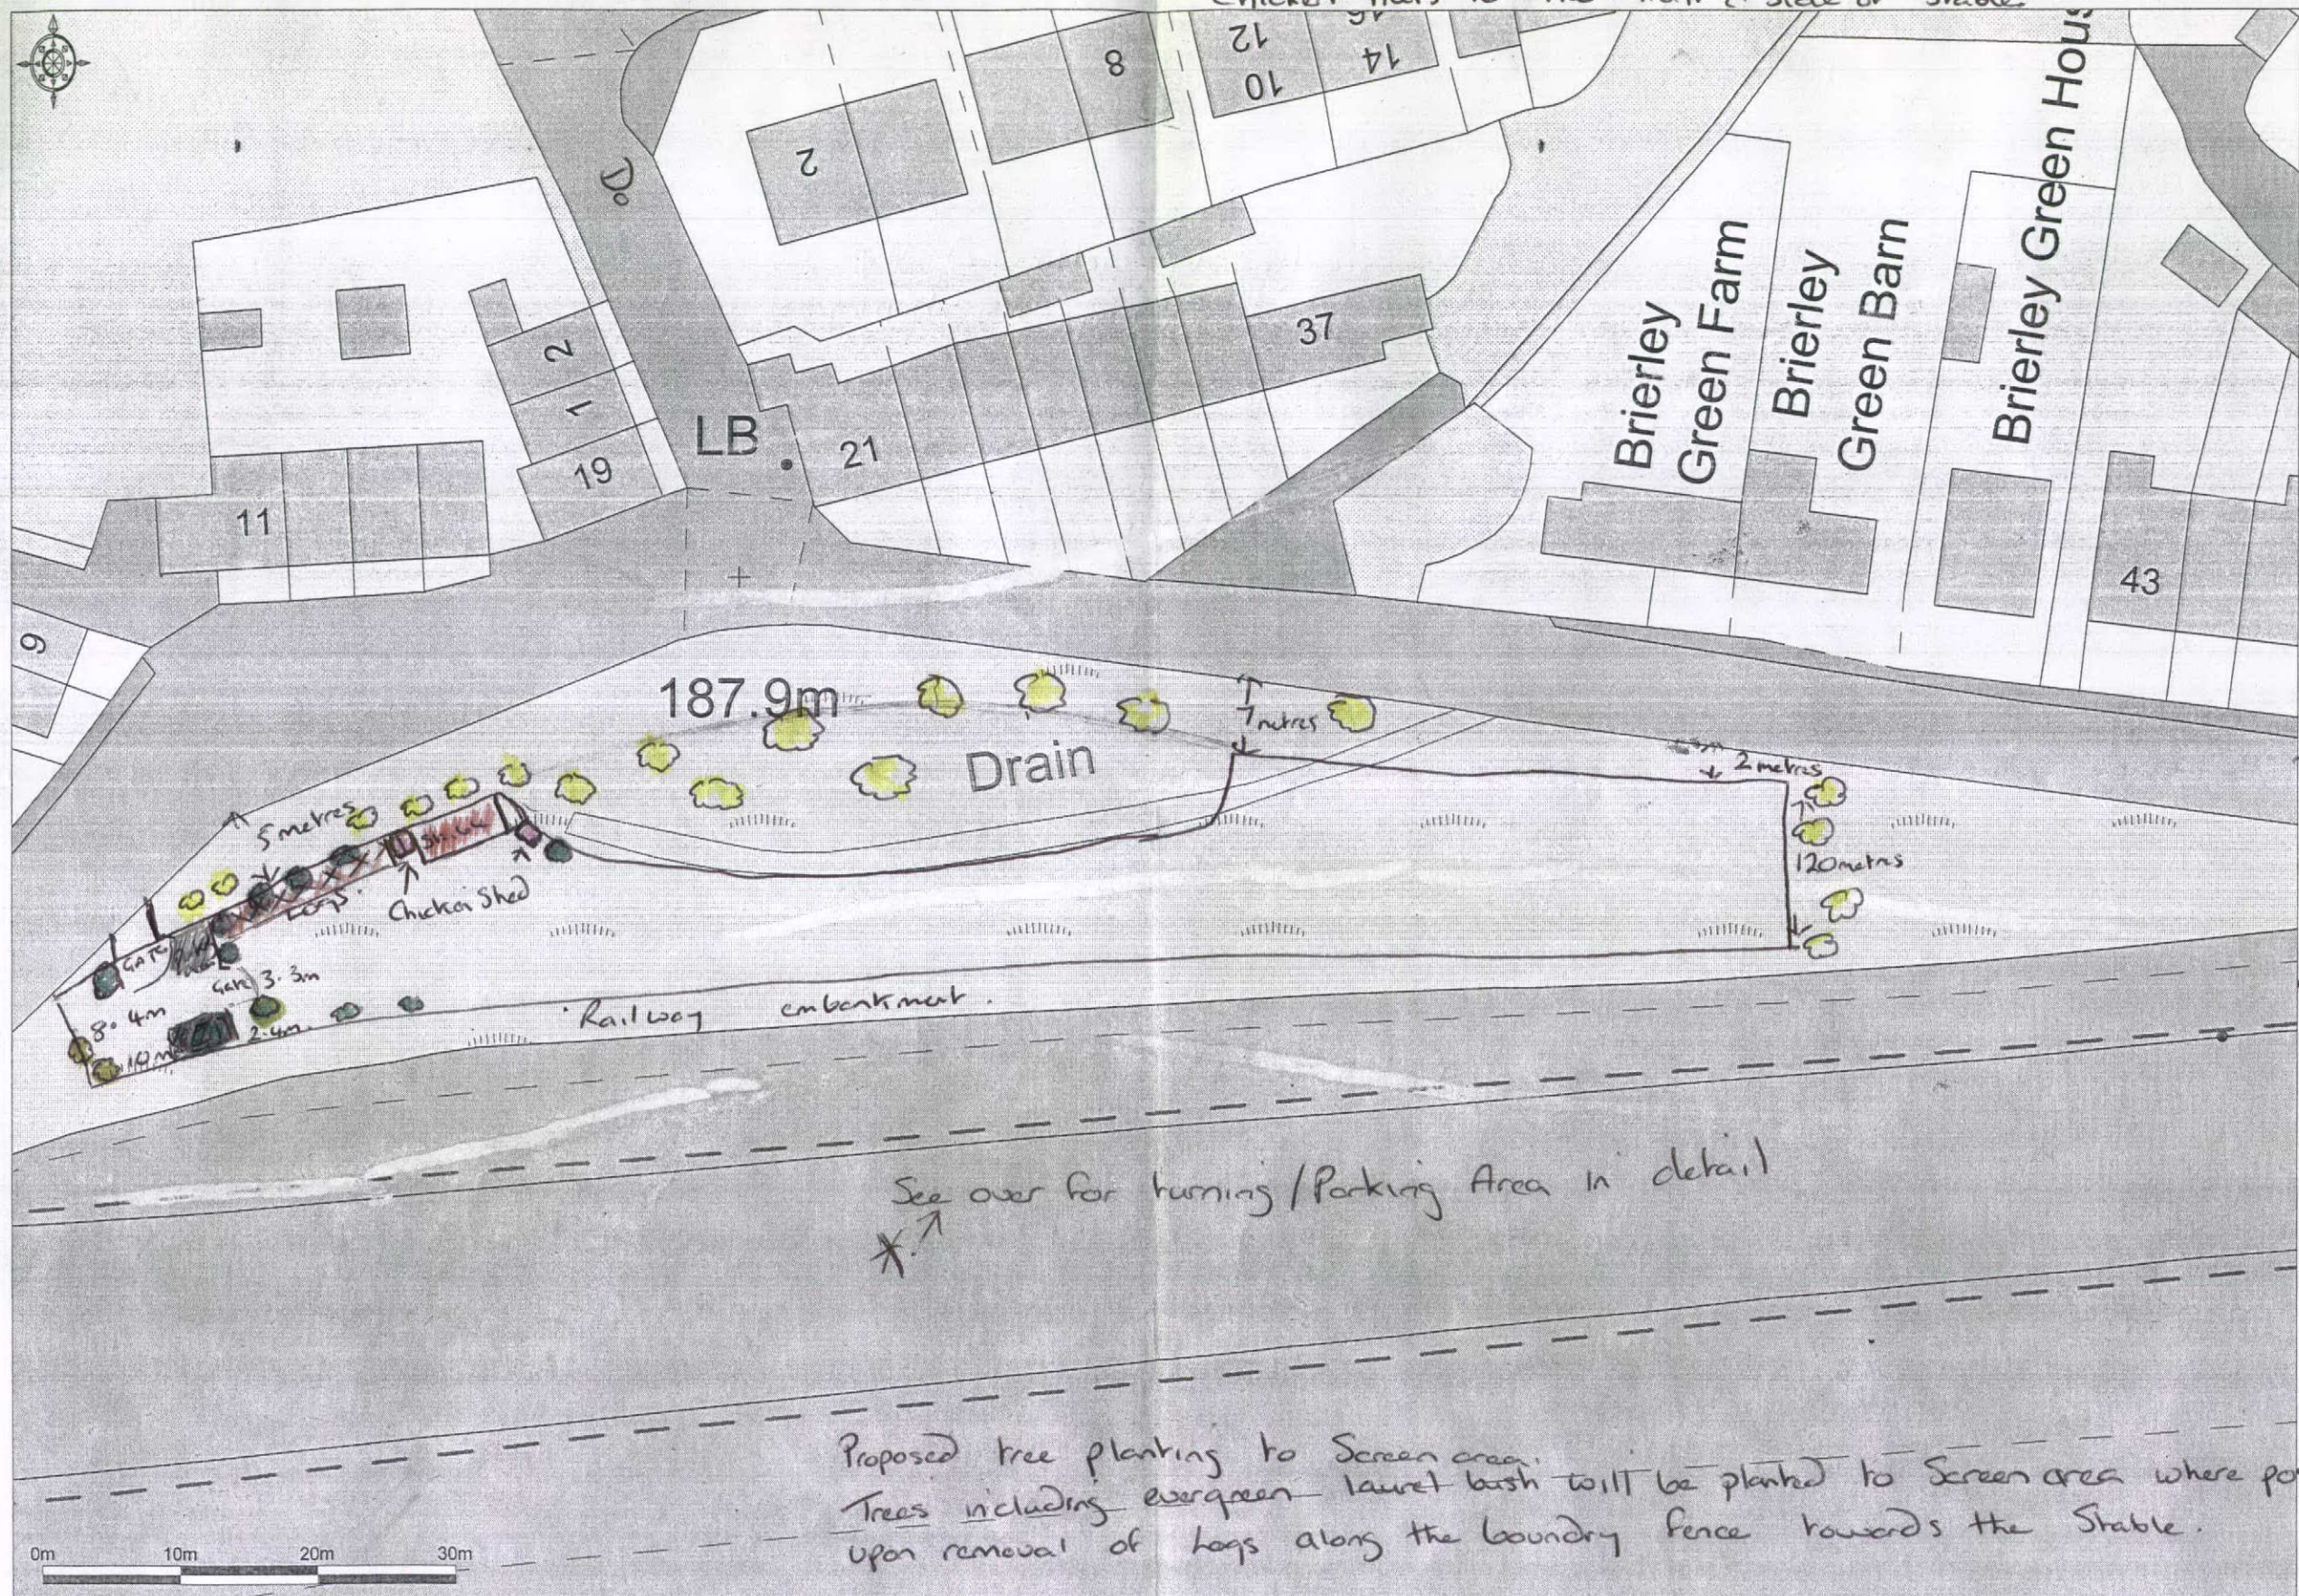

Time table

Trees behind
 track along
 railway embankment
 already planted

Fruit trees &
 Shrubs to be
 Planted by May 13
 or before

No trees with
 large root base
 to be planted
 at all Just trees
 for Screening only

See over for turning/Parking Area in detail

Proposed tree planting to Screen area.
 Trees including evergreen laurel bush will be planted to Screen area where possible now and
 upon removal of logs along the boundary fence towards the Stable.

Promap

Ordnance Survey © Crown Copyright 2011. All rights reserved. Licence number 100020449. Plotted Scale - 1:500

Existing
 Trees



Parking Area

Trailer



Stable



Chicken Shed



Log Pile/Storage.



Trailer.



Proposed

Planting of Shrubs/trees to Screen area.