



One bed apartment

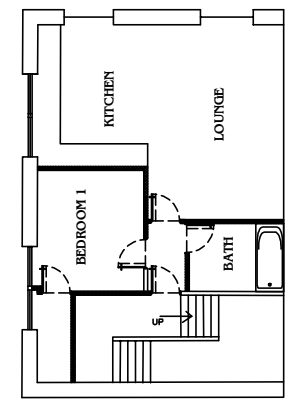


One bed apartment

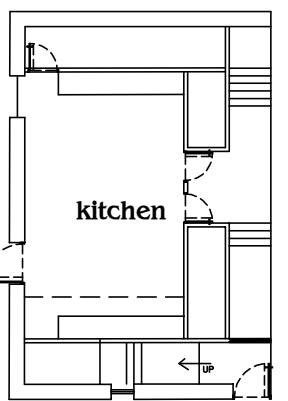


commercial kitchen


ANNEX BUILDING
EXISTING FLOOR PLANS 1:100

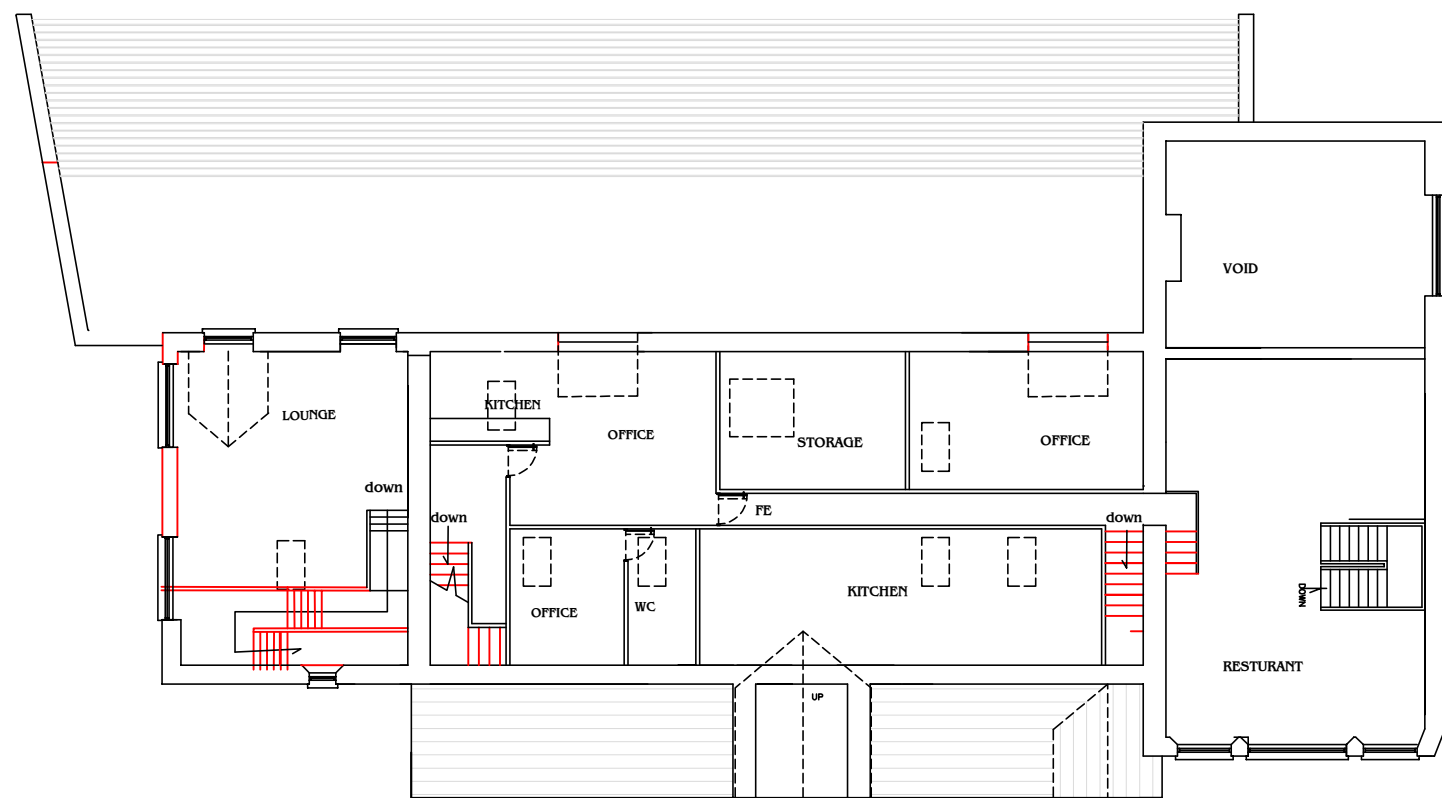


EXISTING FIRST FLOOR PLAN
1:200 @ A1

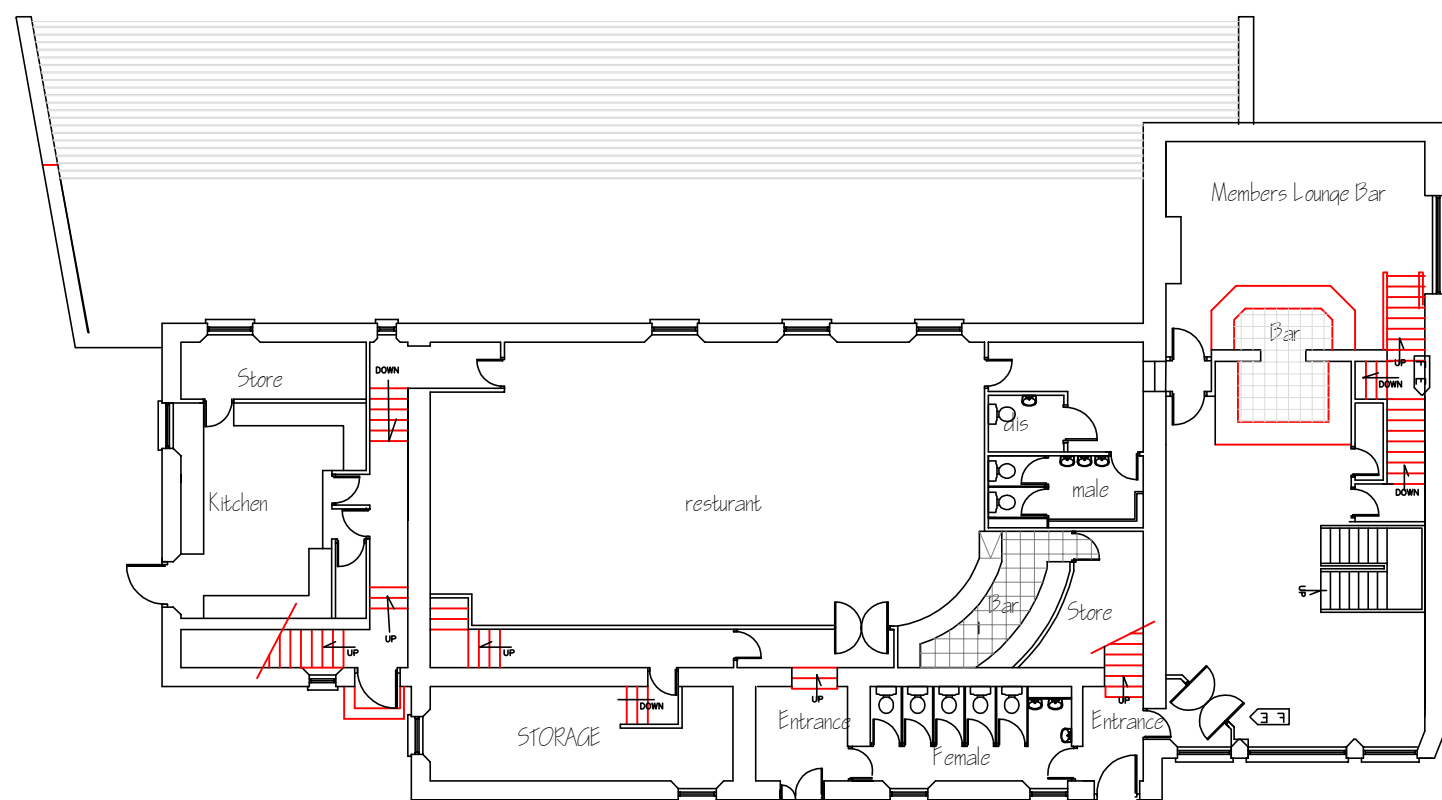


EXISTING GROUND FLOOR PLAN
1:200 @ A1

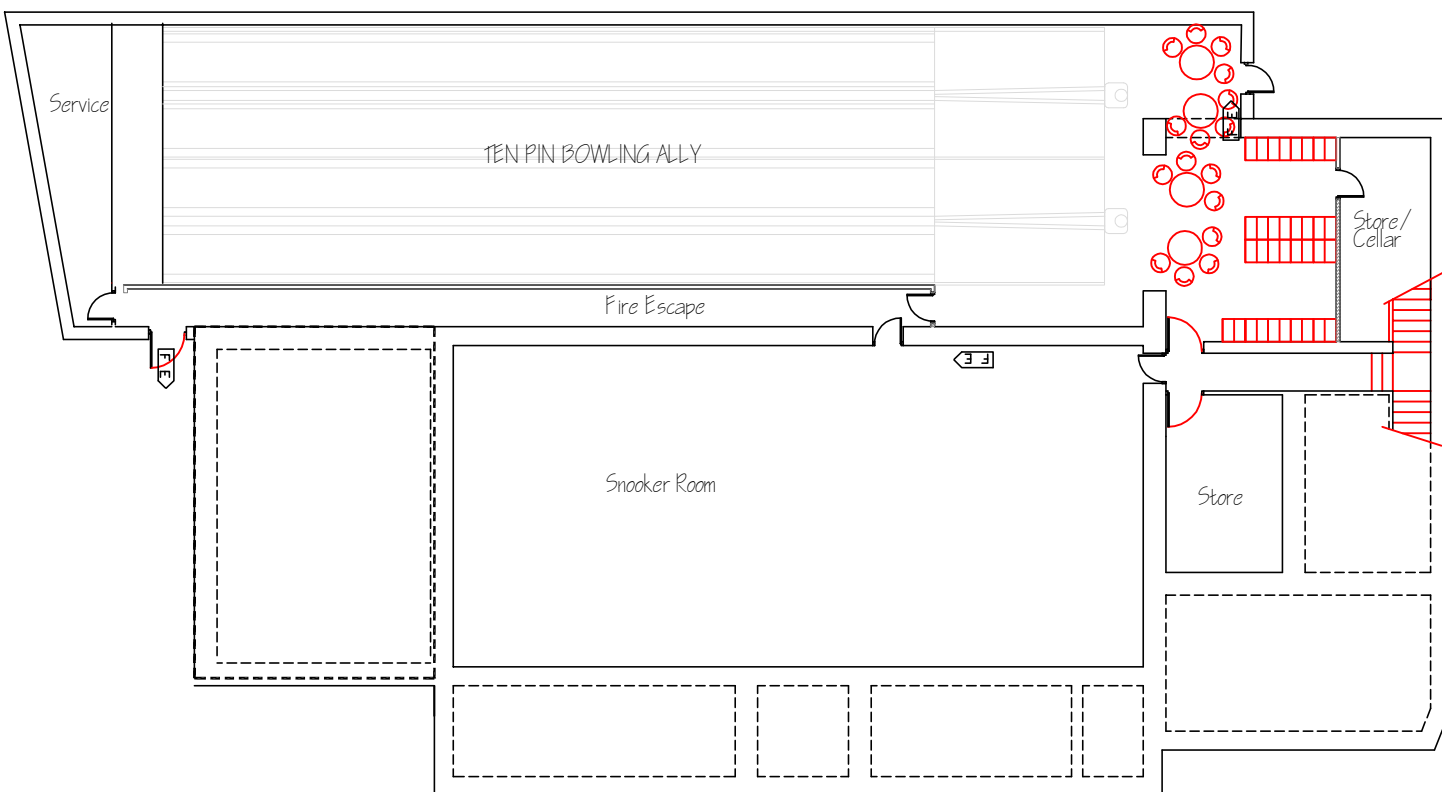


EXISTING LOWER GROUND FLOOR PLAN
1:200 @ A1

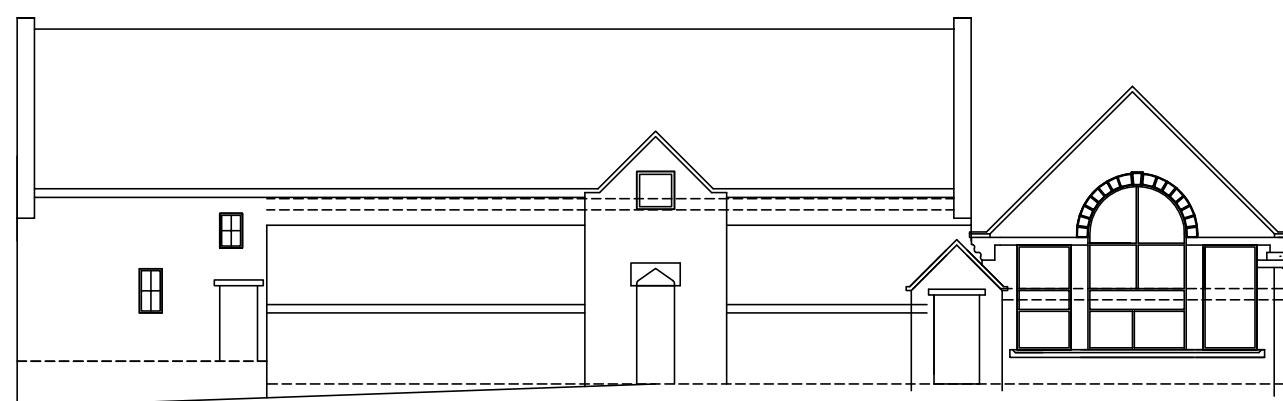


EXISTING WEST ELEVATION
1:200 @ A1

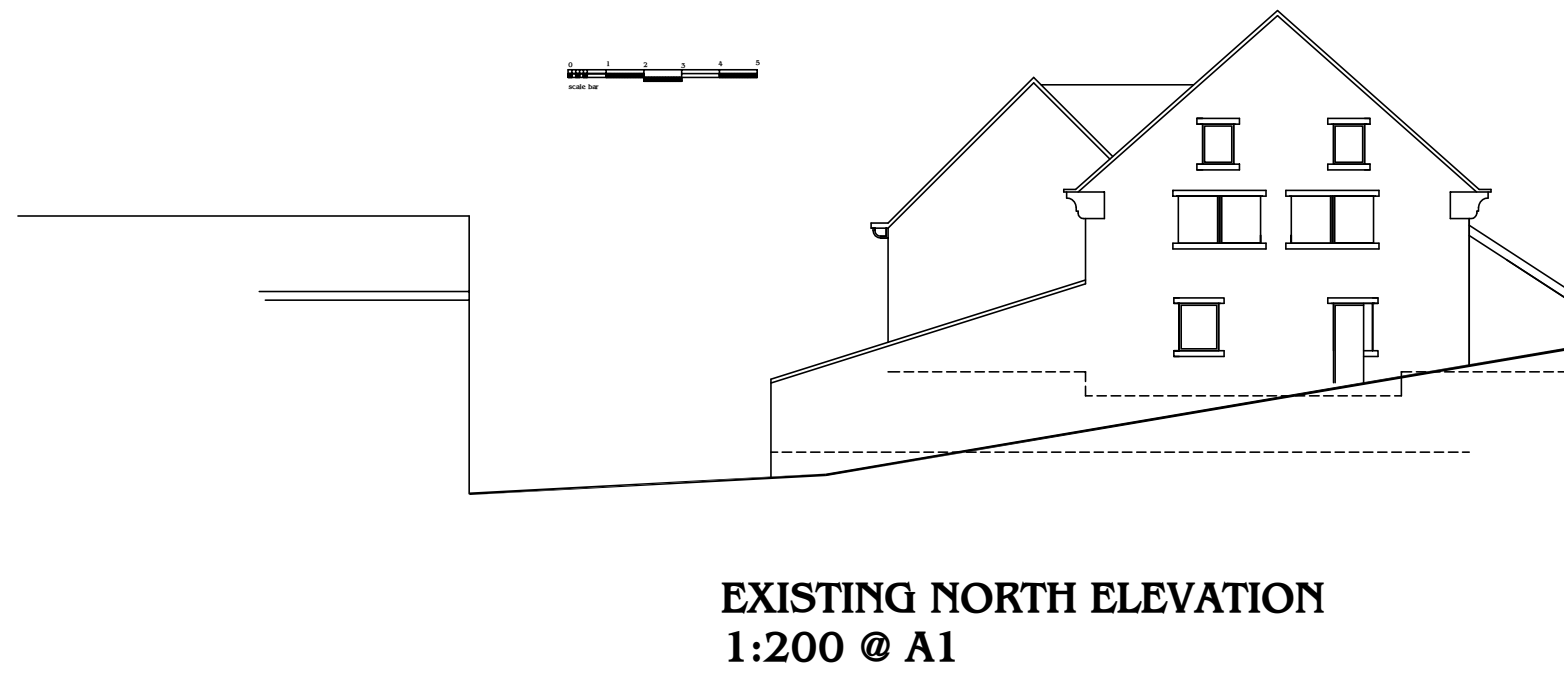


EXISTING NORTH ELEVATION
1:200 @ A1

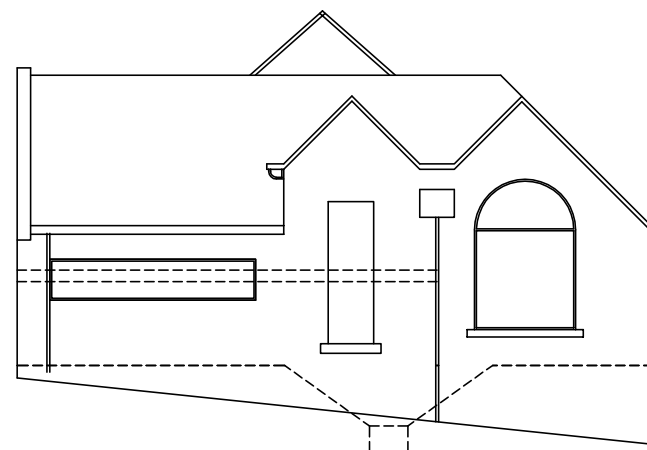

EXISTING SOUTH ELEVATION
1:200 @ A1

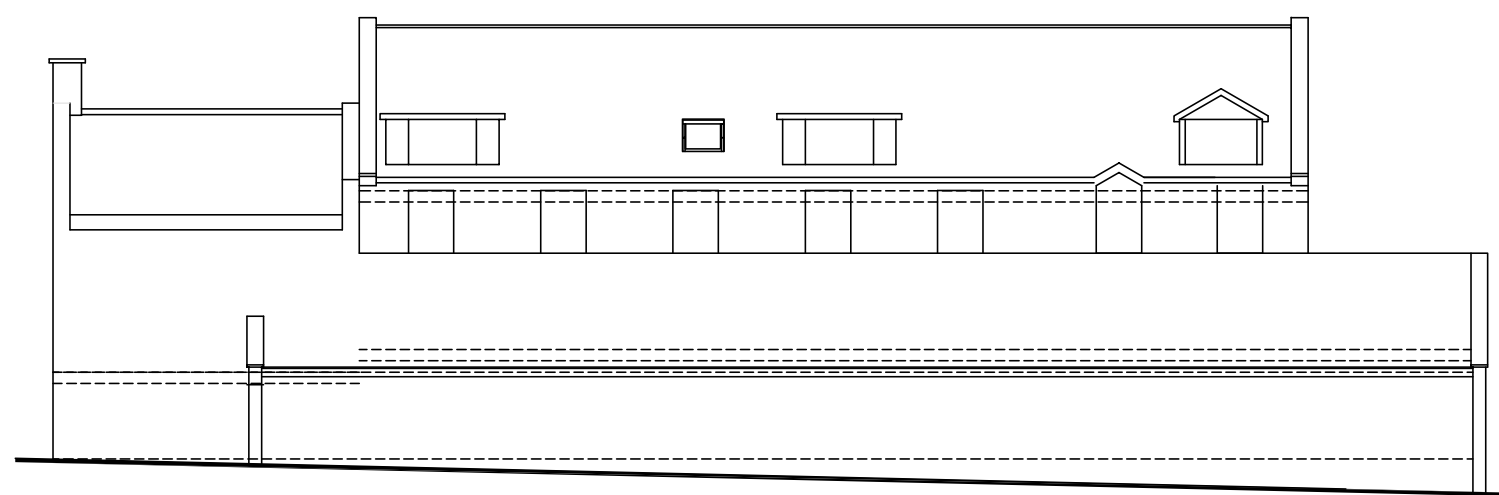

EXISTING EAST ELEVATION
1:200 @ A1

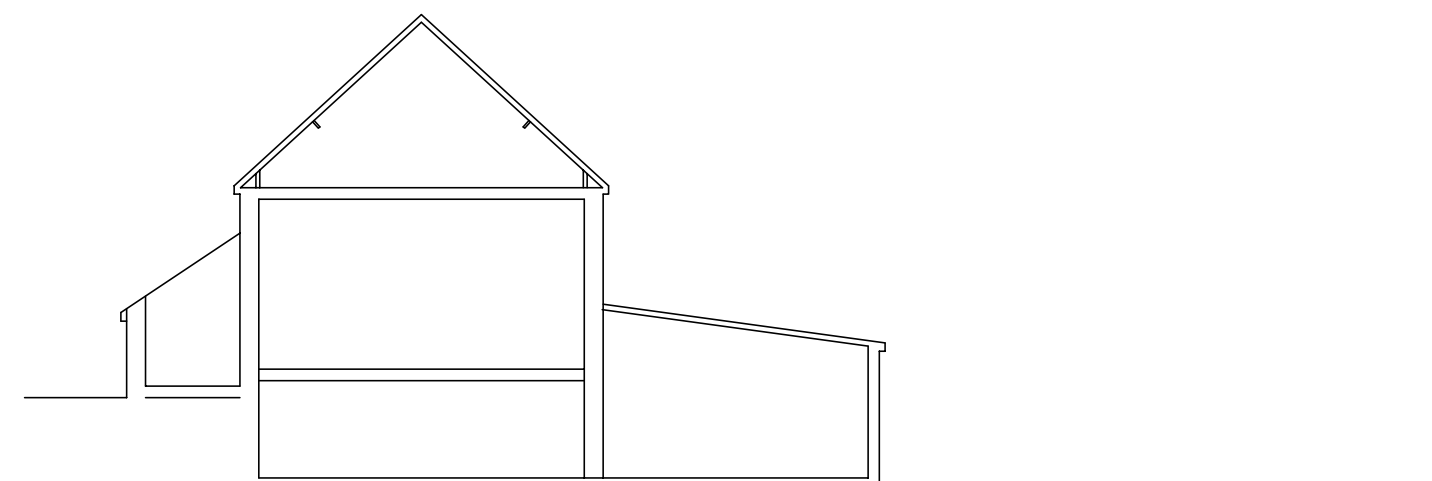

EXISTING SECTION
1:200 @ A1



REDFERN
ARCHITECTURAL
SERVICES LIMITED

DO NOT SCALE FROM THIS DRAWING

PLANNING

PROPOSED RESIDENTIAL DEVELOPMENT
for
Mr S Walsh
at
KINGSMOOR LEISURE RAILWAY STREET
HADFIELD GLOSSOP
title
EXISTING PLANS AND ELEVATIONS

072012 as indicated @ A1 588 012-83-001 XXXXXX
SJ Redfern-Blair

Redfern Architectural Services Ltd
Canal cottage 27 Manor View Woodley
Stockport Cheshire SK6 1RS
0161 406 6936 077406 21999

steve@redfernAS.co.uk