
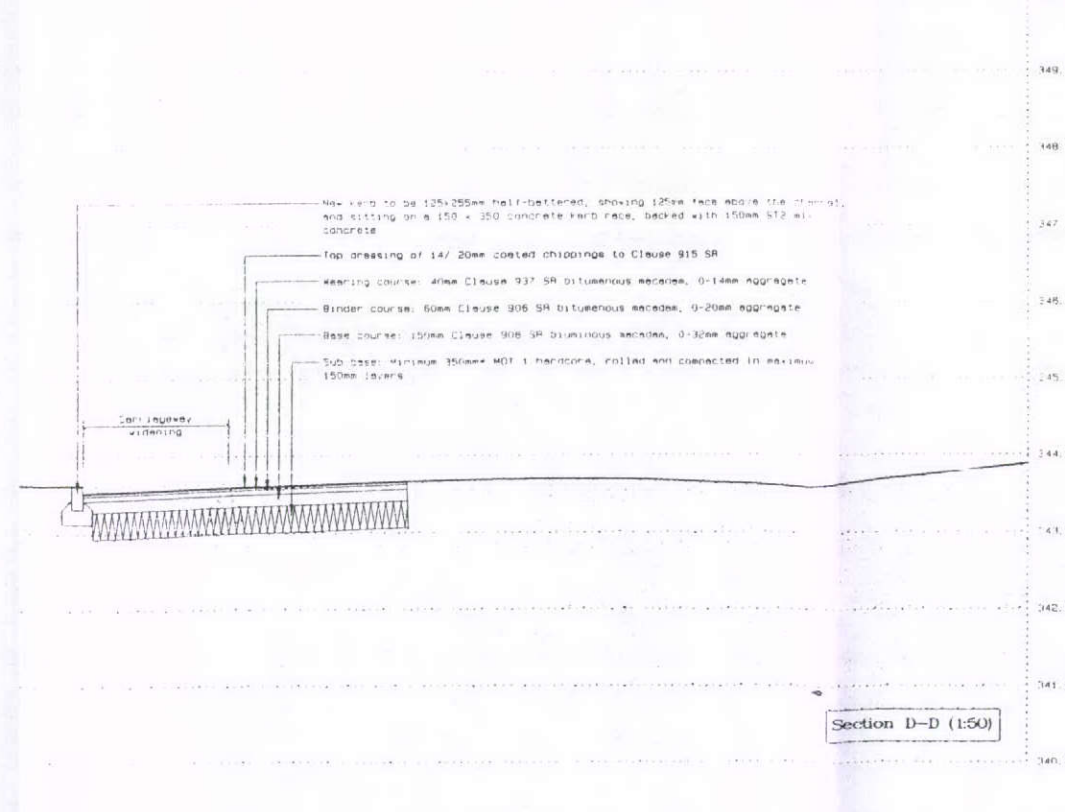
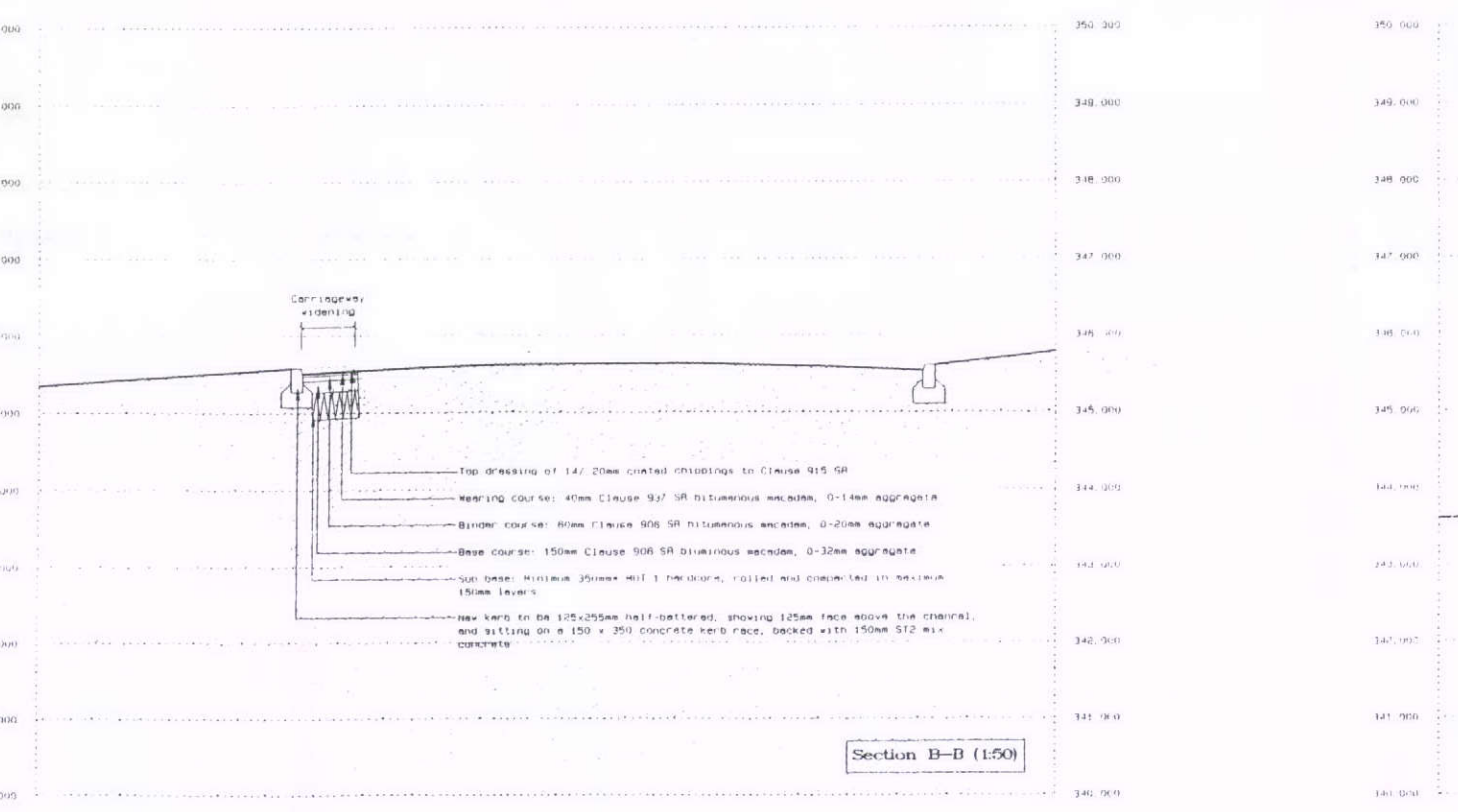
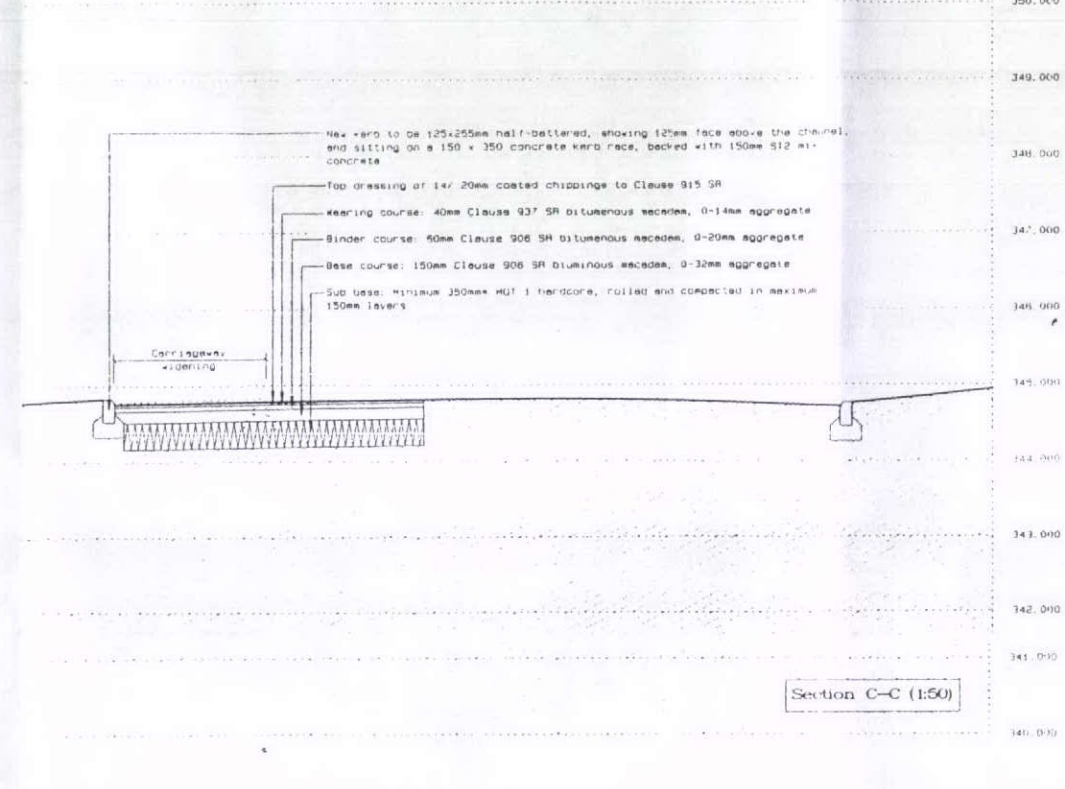
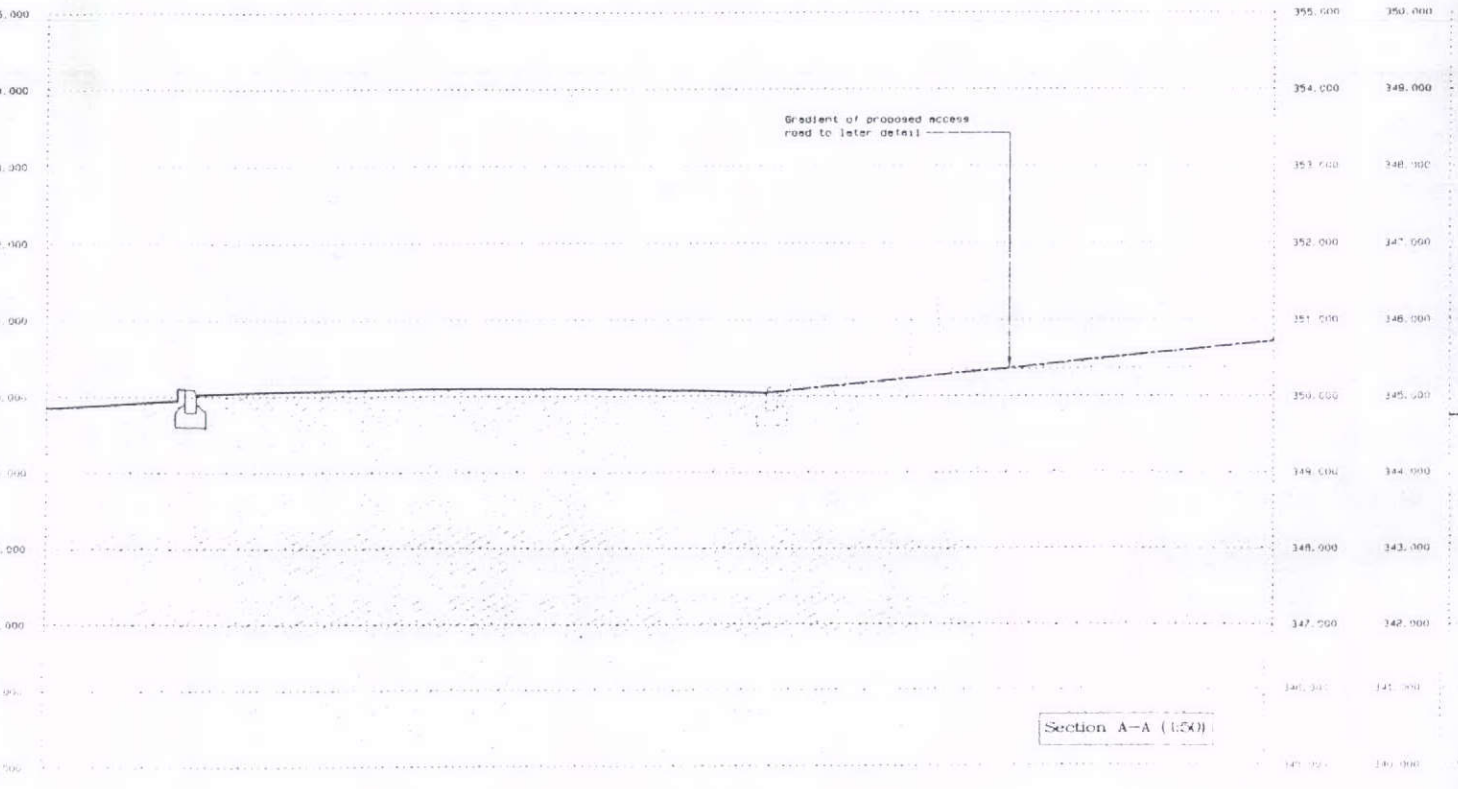
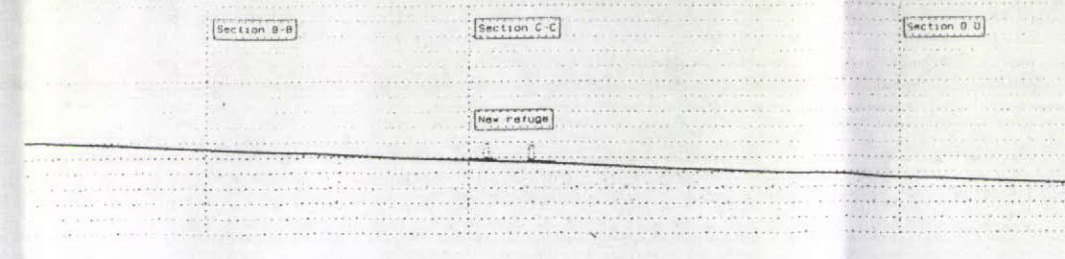


13 NOV 2012

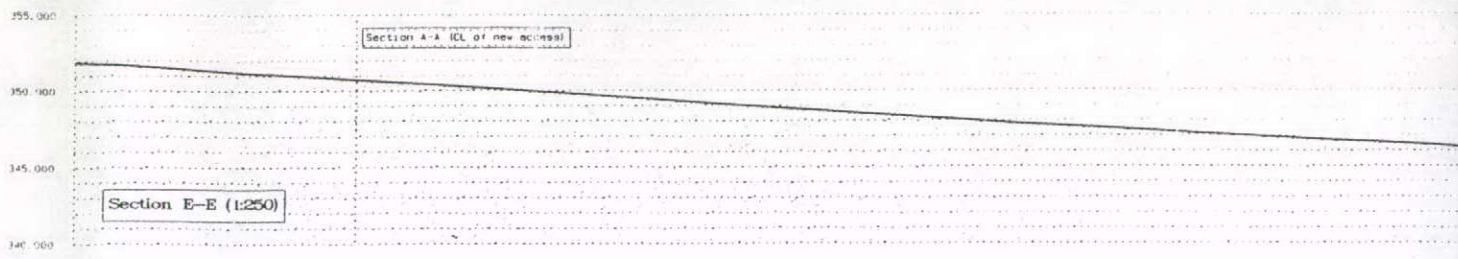

Notes:
All works to public highway to be carried out strictly in accordance with the Materials and Construction Specification for Private Street works, published by UK Environmental Services Department.

* Thickness of sub-base nominally 150mm, but subject to 2 No. CBR tests, to be undertaken prior to construction.

PRELIMINARY

Rev.	Date	Issue	Description

PDA GROUP
PRICE DINSDALE ASSOCIATES LIMITED
& The Quadrant, Buxton
Derbyshire SK17 6AW
Tel Buxton (01 296) 20 234

Client
Mr & Mrs G Turner

Job Title
Proposed Residential Development,
Manchester Road, Buxton, Derbys.

Drawing Title
Highway Sections

Scale

Job No 0022	Drawing No 16	Rev.
----------------	------------------	------