


HPK/0532

Location
HIGH PEAK BOROUGH COUNCIL
Town & Country Planning Acts
Planning Application Code **HPK/2004/00**
Approved/Refused: **27/08/04**
Revised Plan No. **0**
Signed **[Signature]**
HEAD OF REGENERATION

Council of Borough of High Peak
Town & Country Planning Acts
Planning Application Code No **C33002**
Approved/Refused: Date **28/10/92**
Revised Plan No.
Signed **L. Coffey**
Director of Housing and Planning

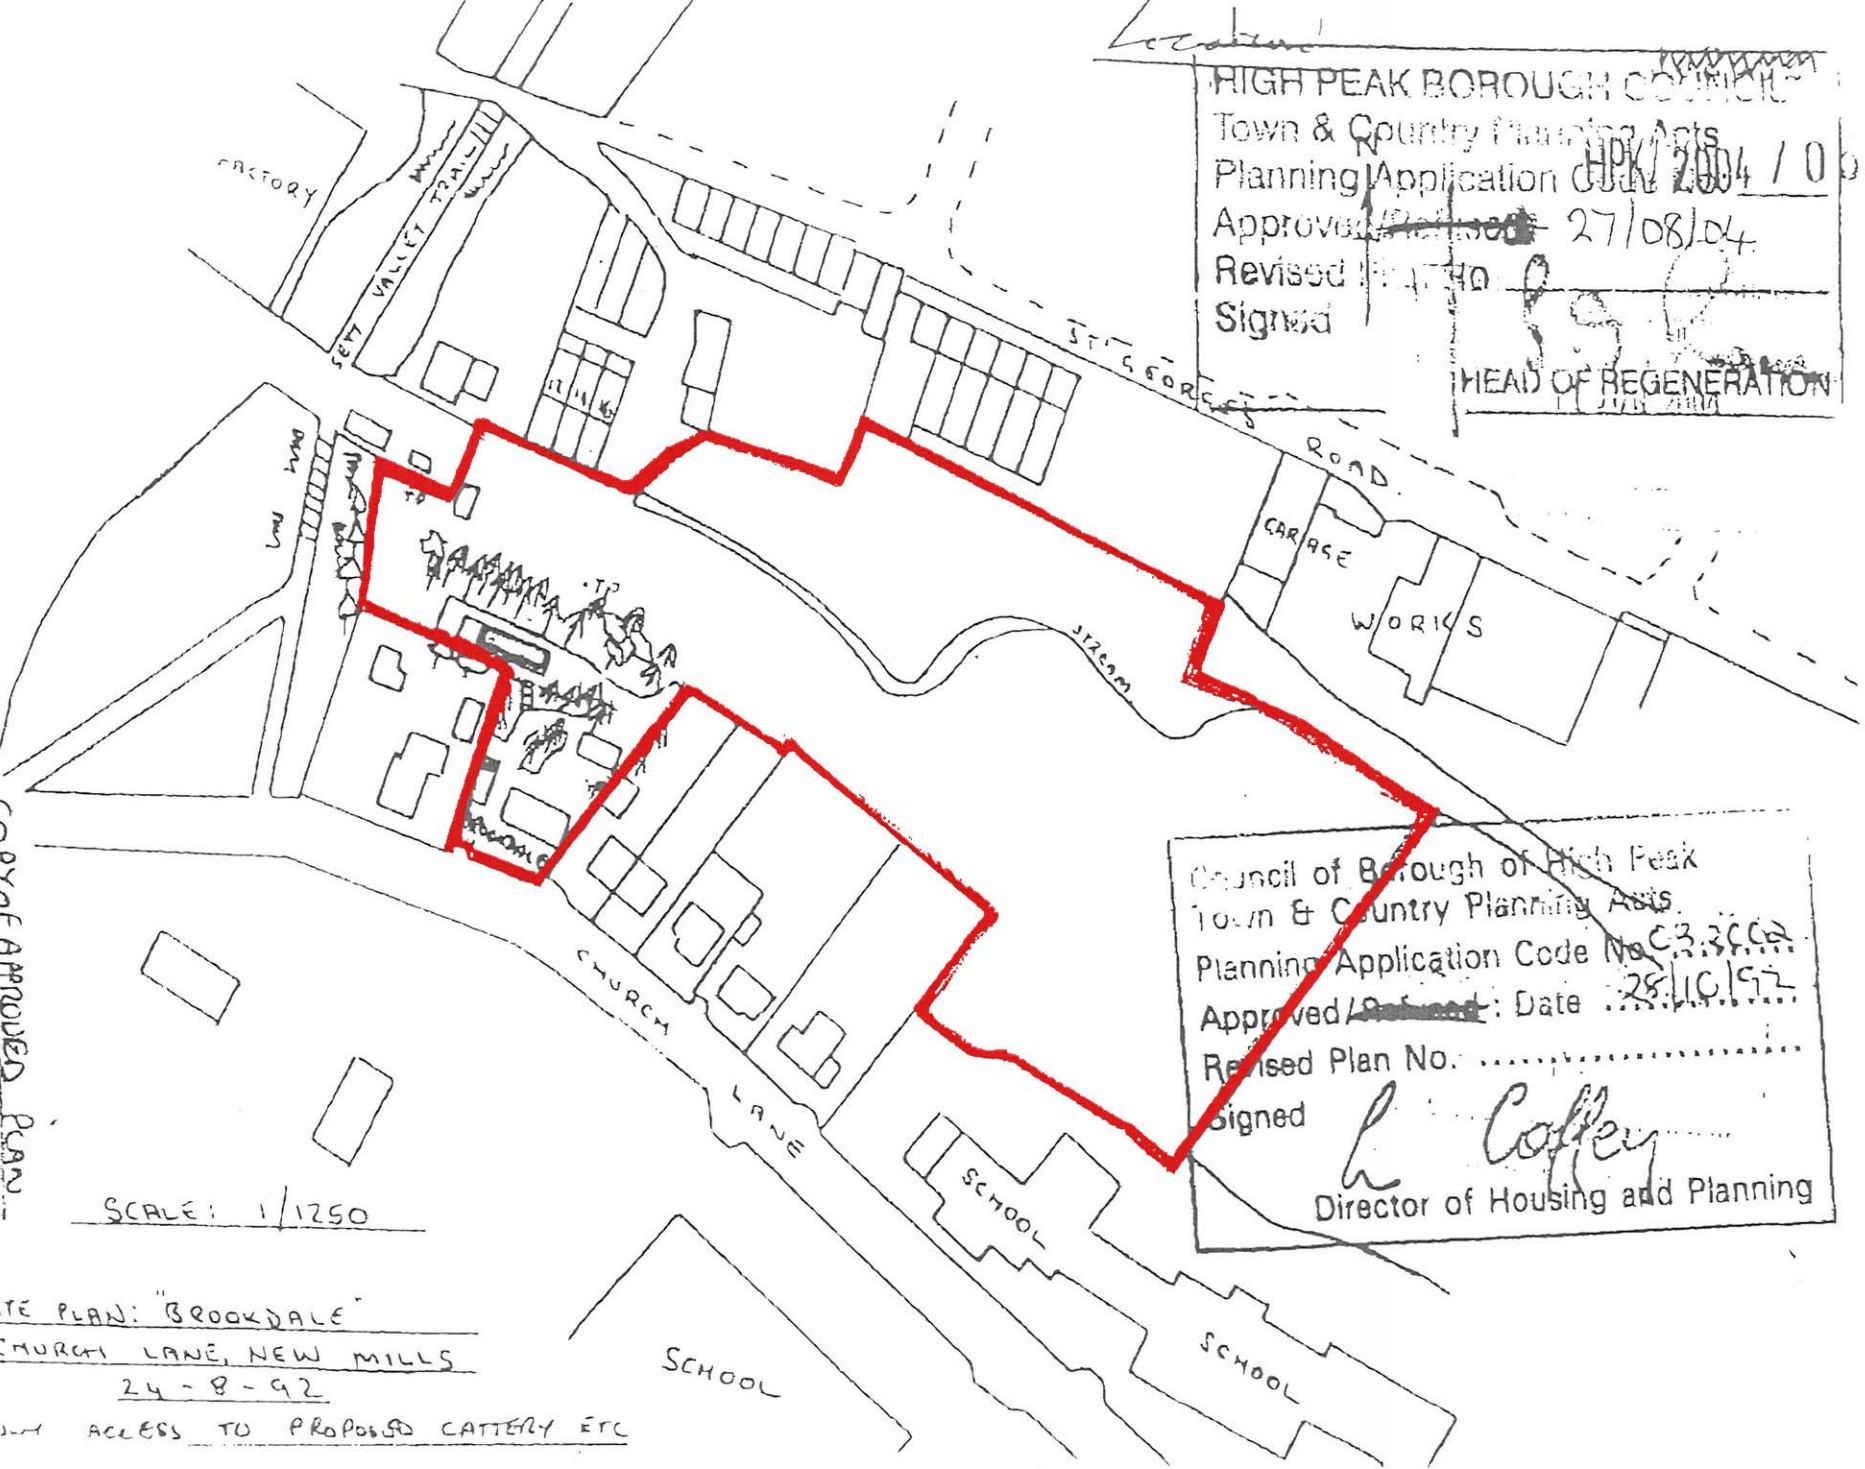

COPY OF APPROVED PLAN -
FOR CATTERY ETC WITH ANIMAL
HUTCHES, SHOWING RED SITE OUTLINE

SITE PLAN: "BROOKDALE"
CHURCH LANE, NEW MILLS
24-8-92
ACCESS TO PROPOSED CATTERY ETC