




Section B1 - B1'
COTTON MILL BUILDING SECTION B1

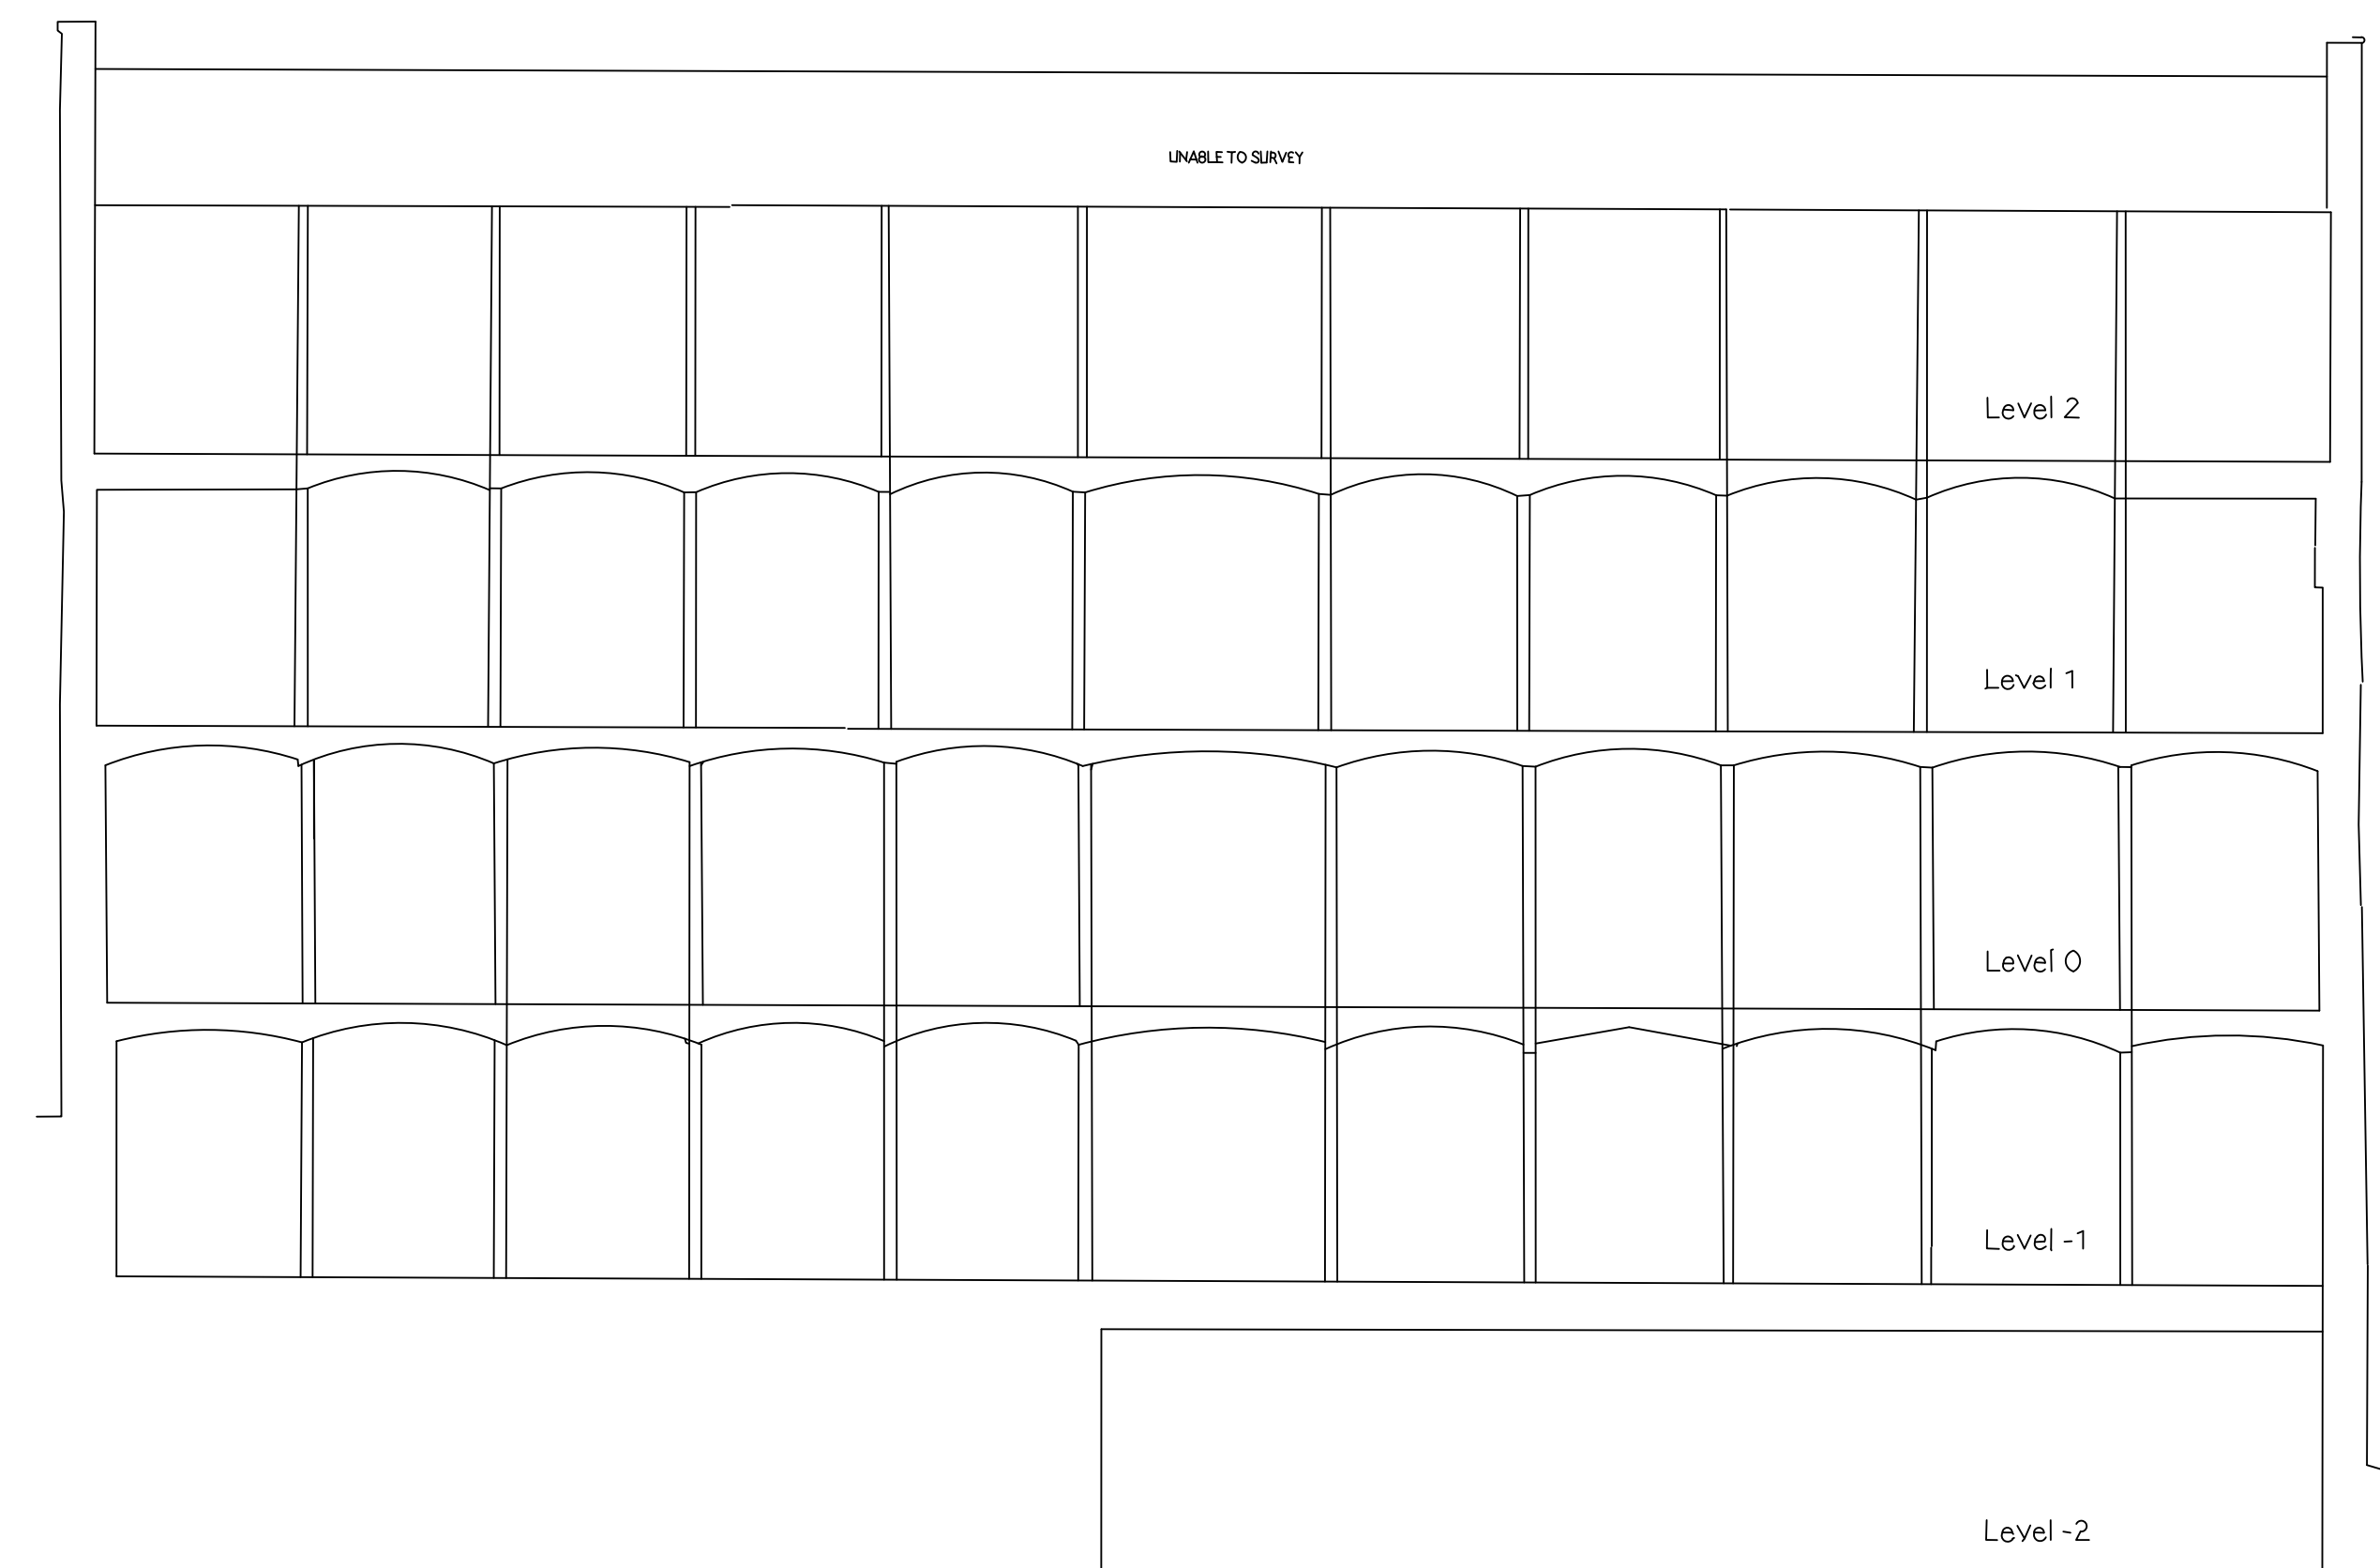


Section B2 - B2'
COTTON MILL BUILDING SECTION B2

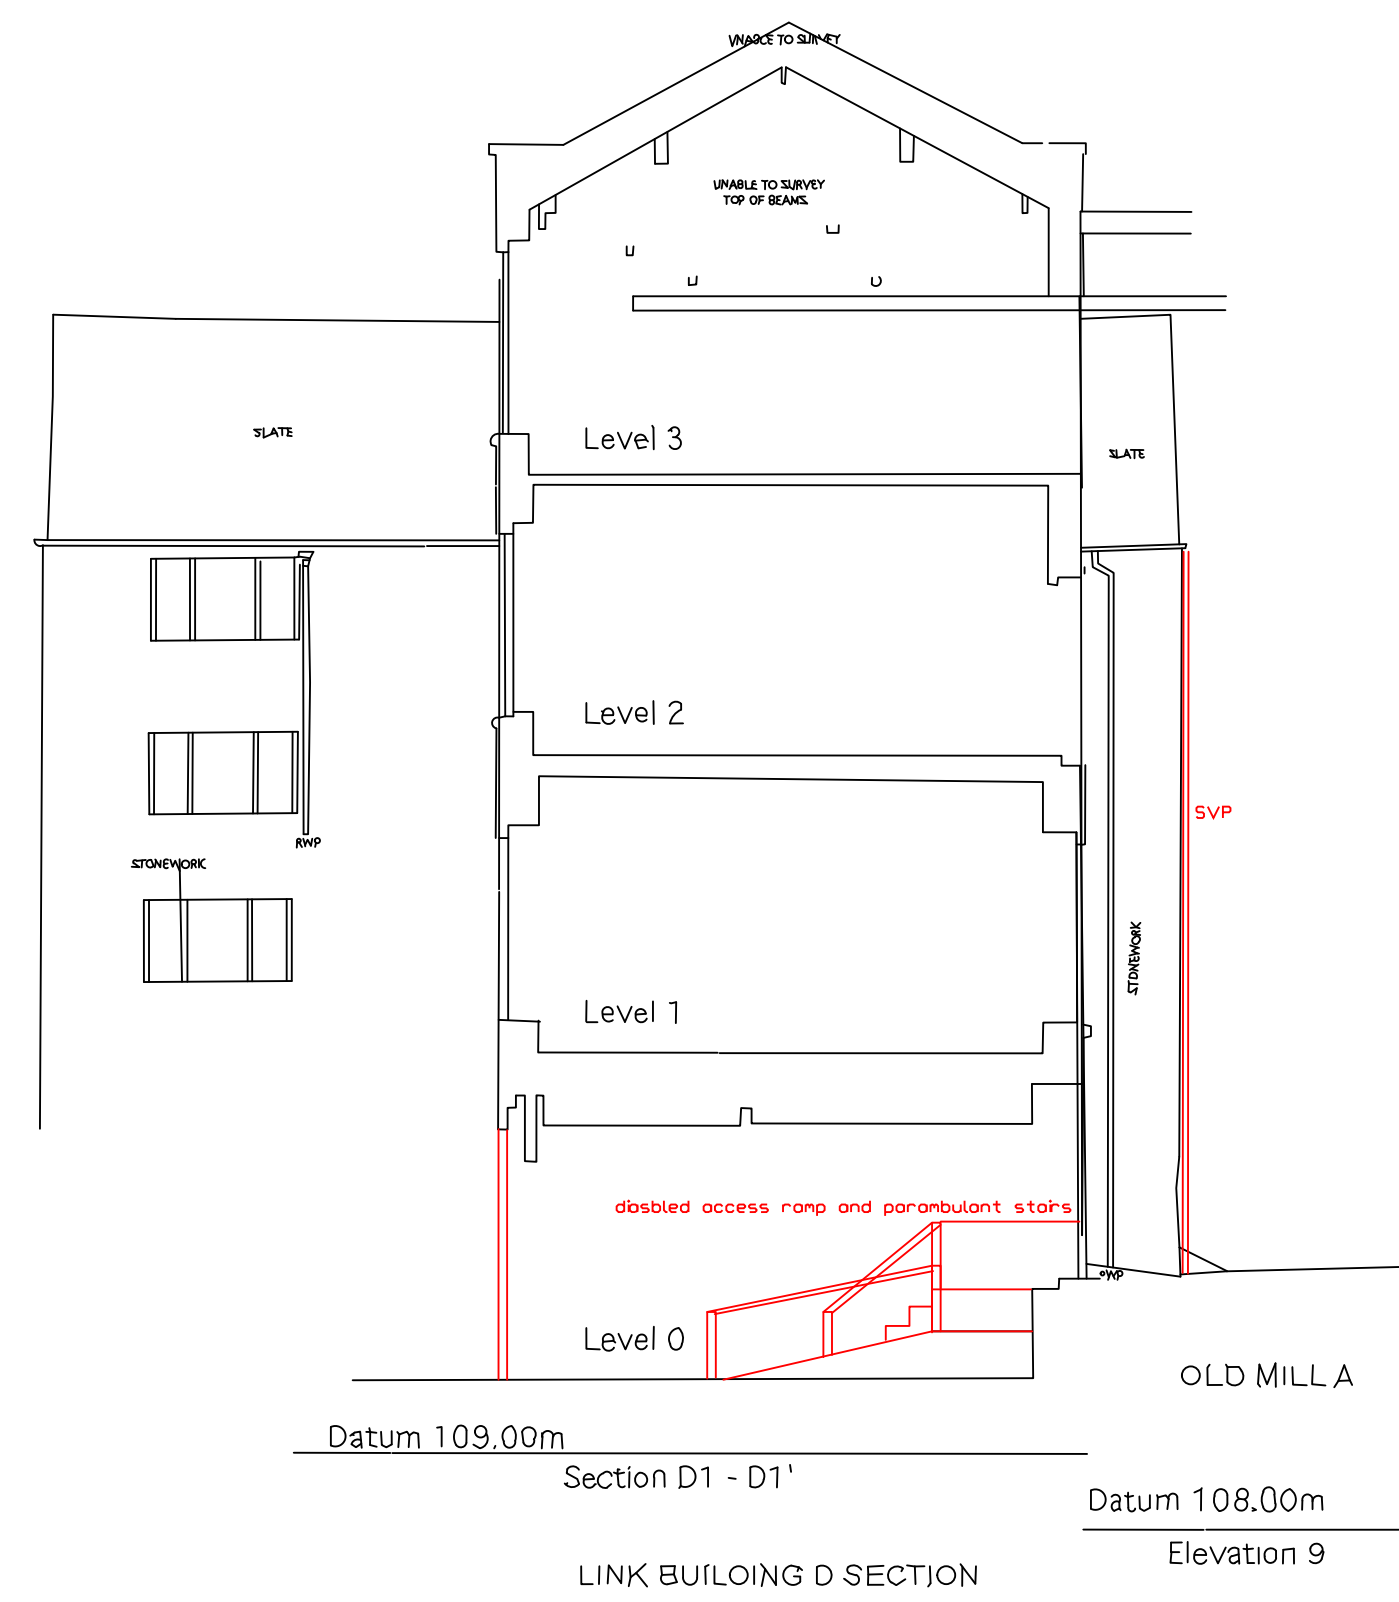

Section D1 - D1'
OLD MILL BUILDING A WEST ELEVATION/LINK BUILDING D SECTION

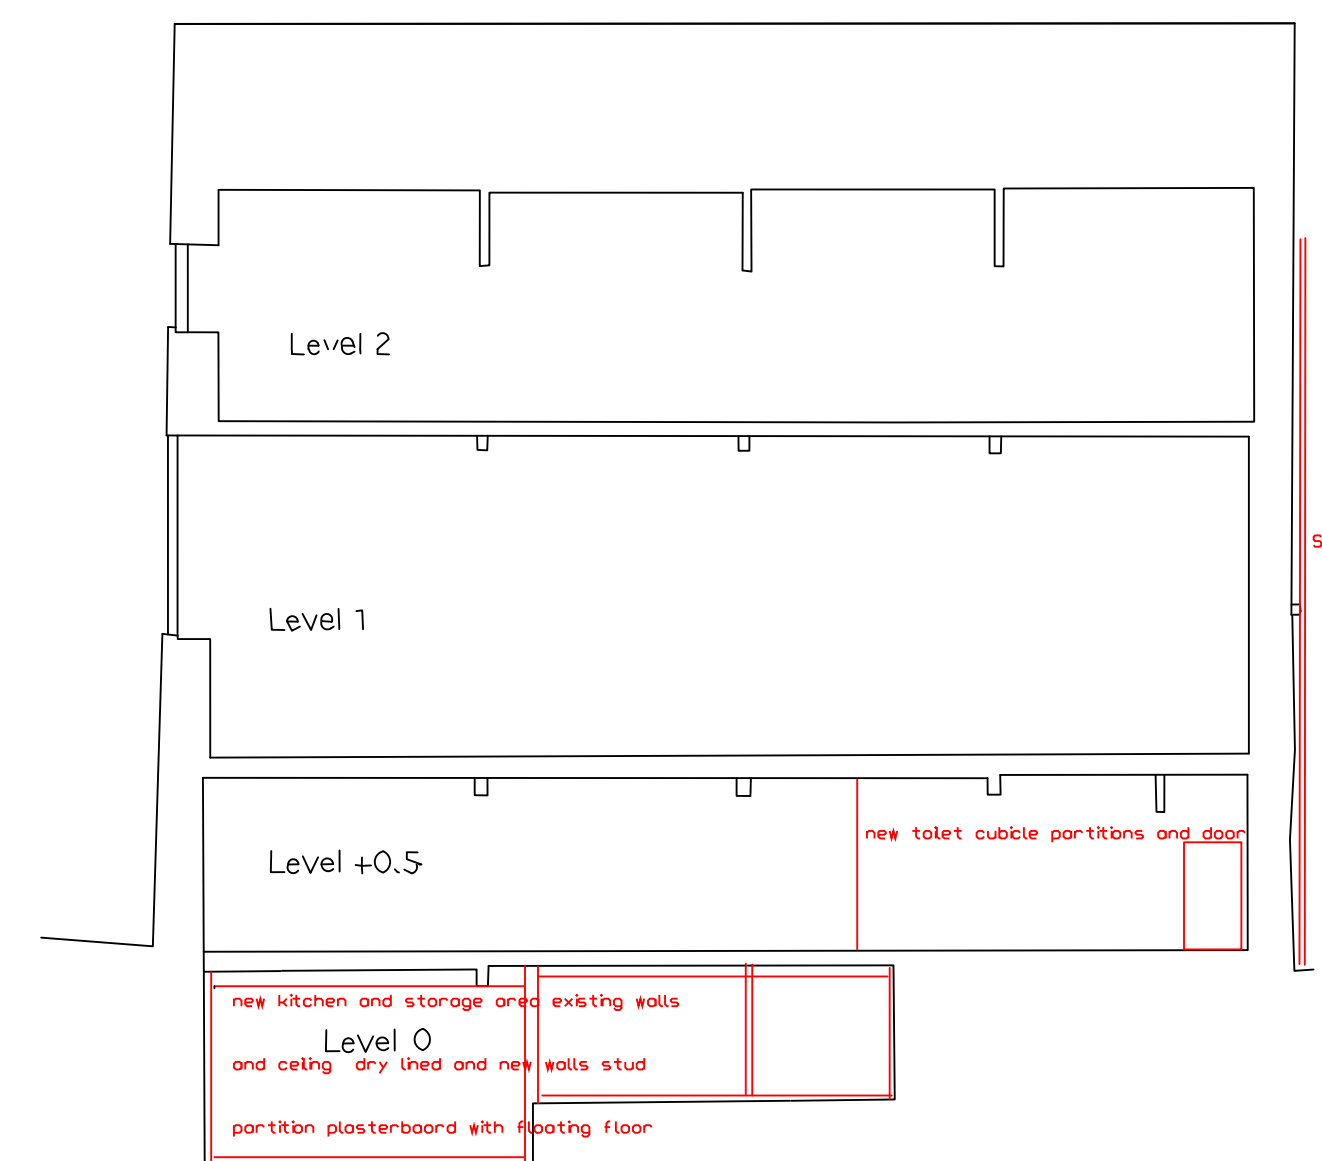

Section A1 - A1'
OLD MILL BUILDING A SECTION A1

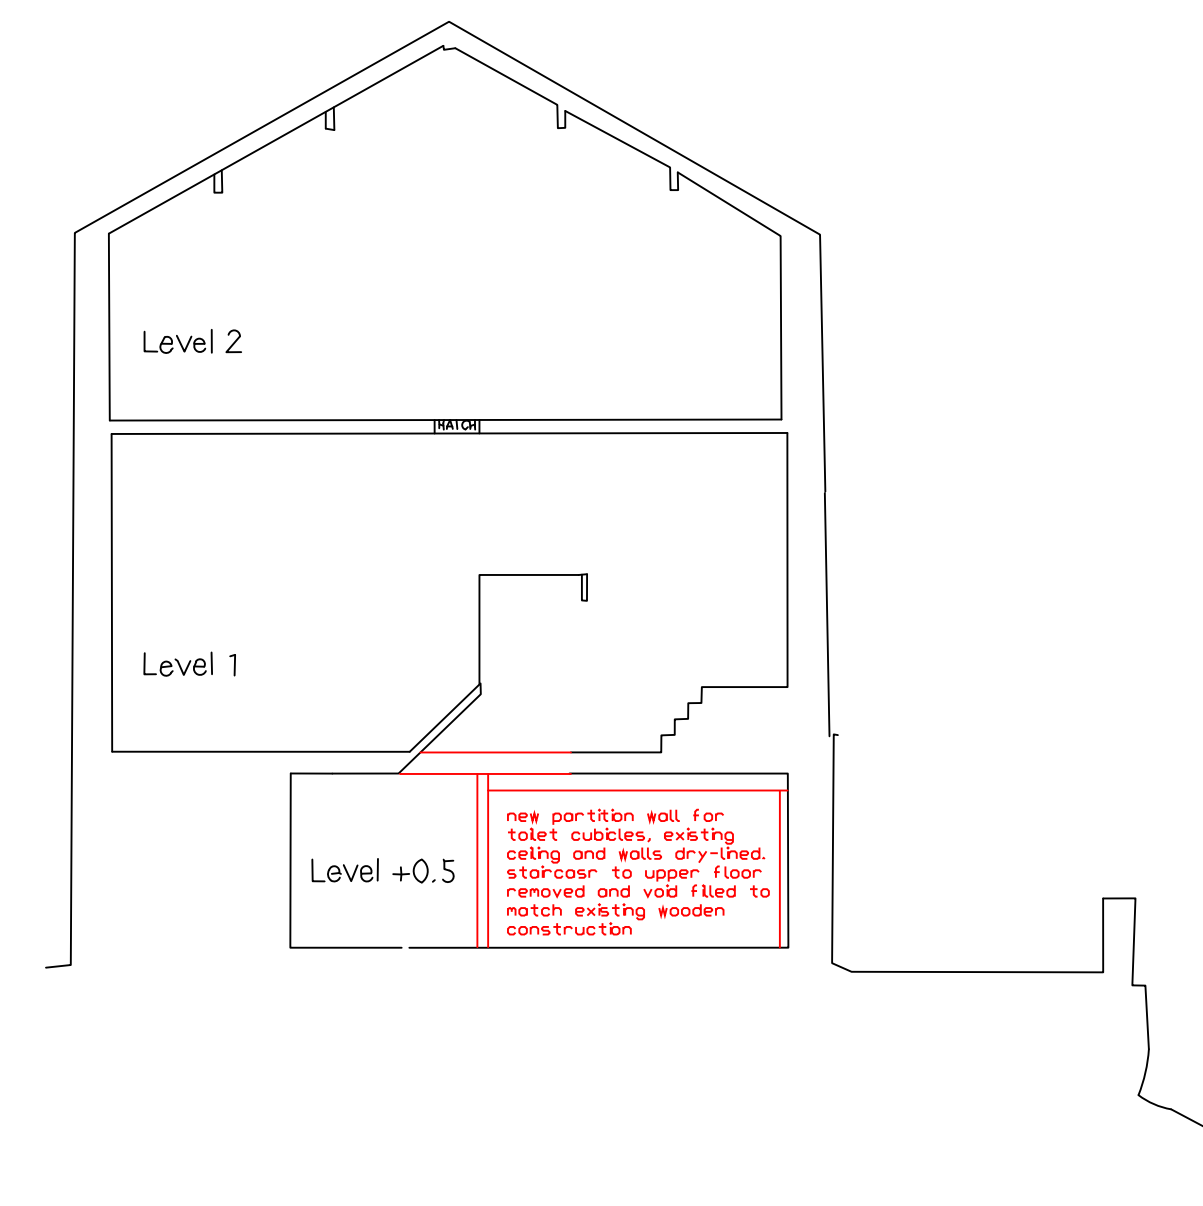

Section A2 - A2'
OLD MILL BUILDING A SECTION A2

Scheme
Torr Vale Mill
Torr Vale Road
New Mills
Derbyshire