




GROUND FLOOR FLAT 1 & 1A. AS PROPOSED

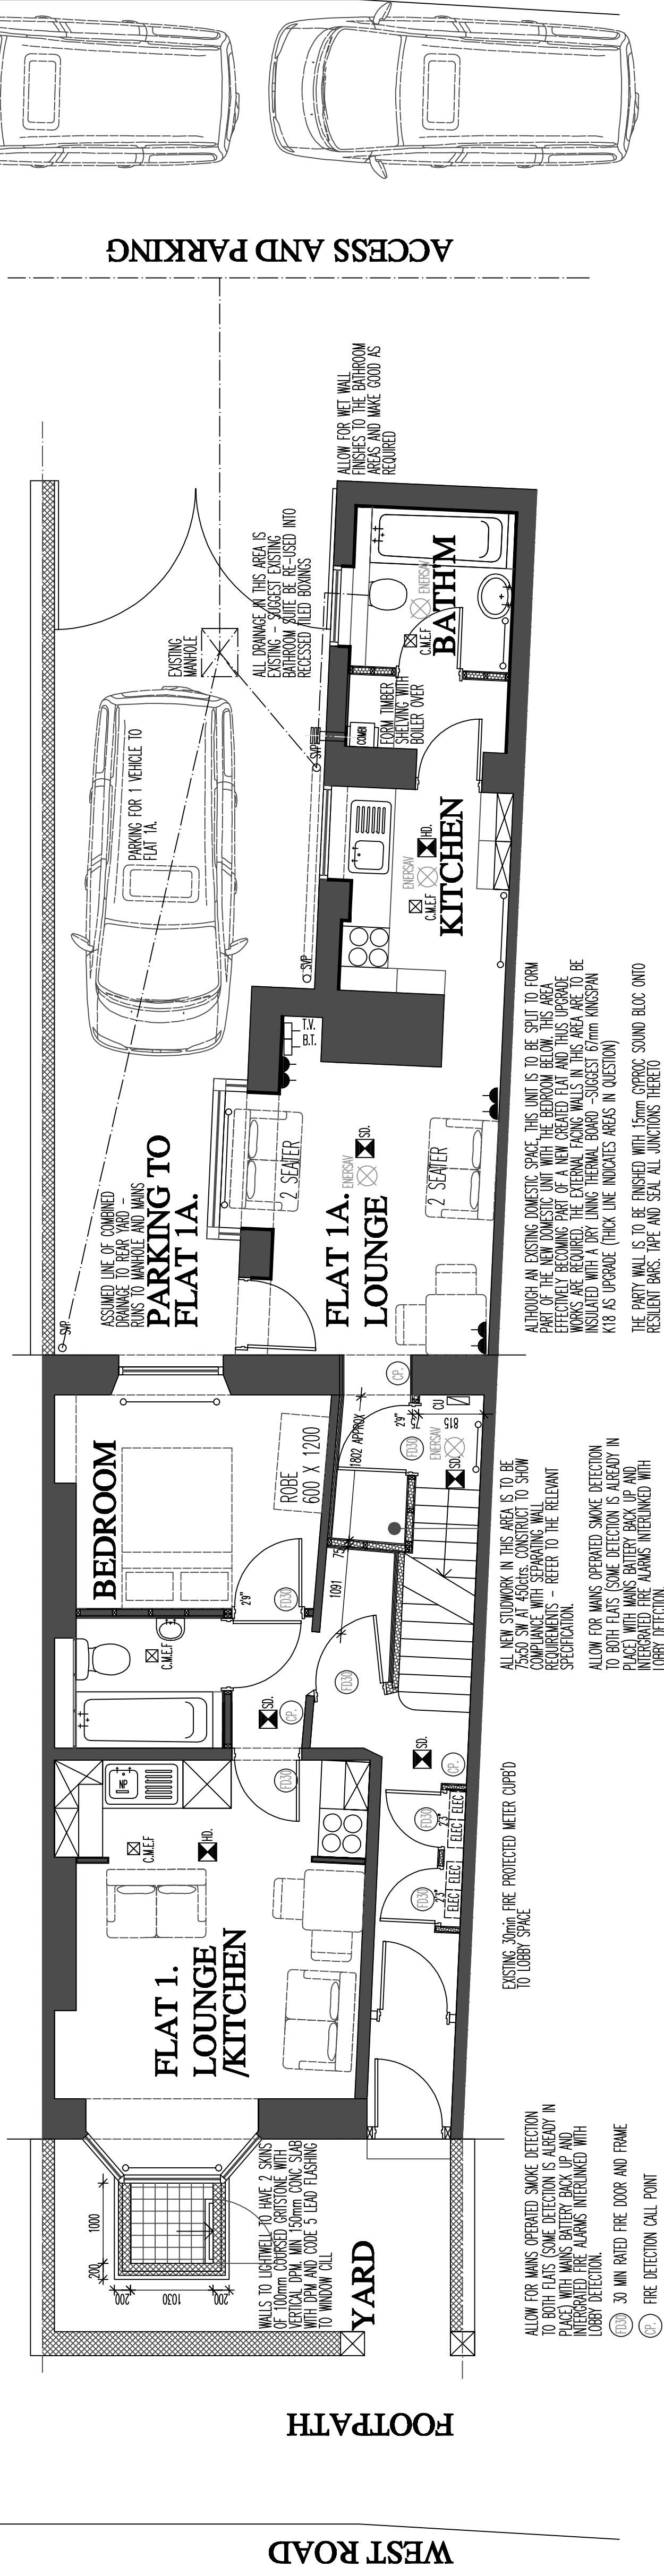





FLAT 1A. BEDROOM

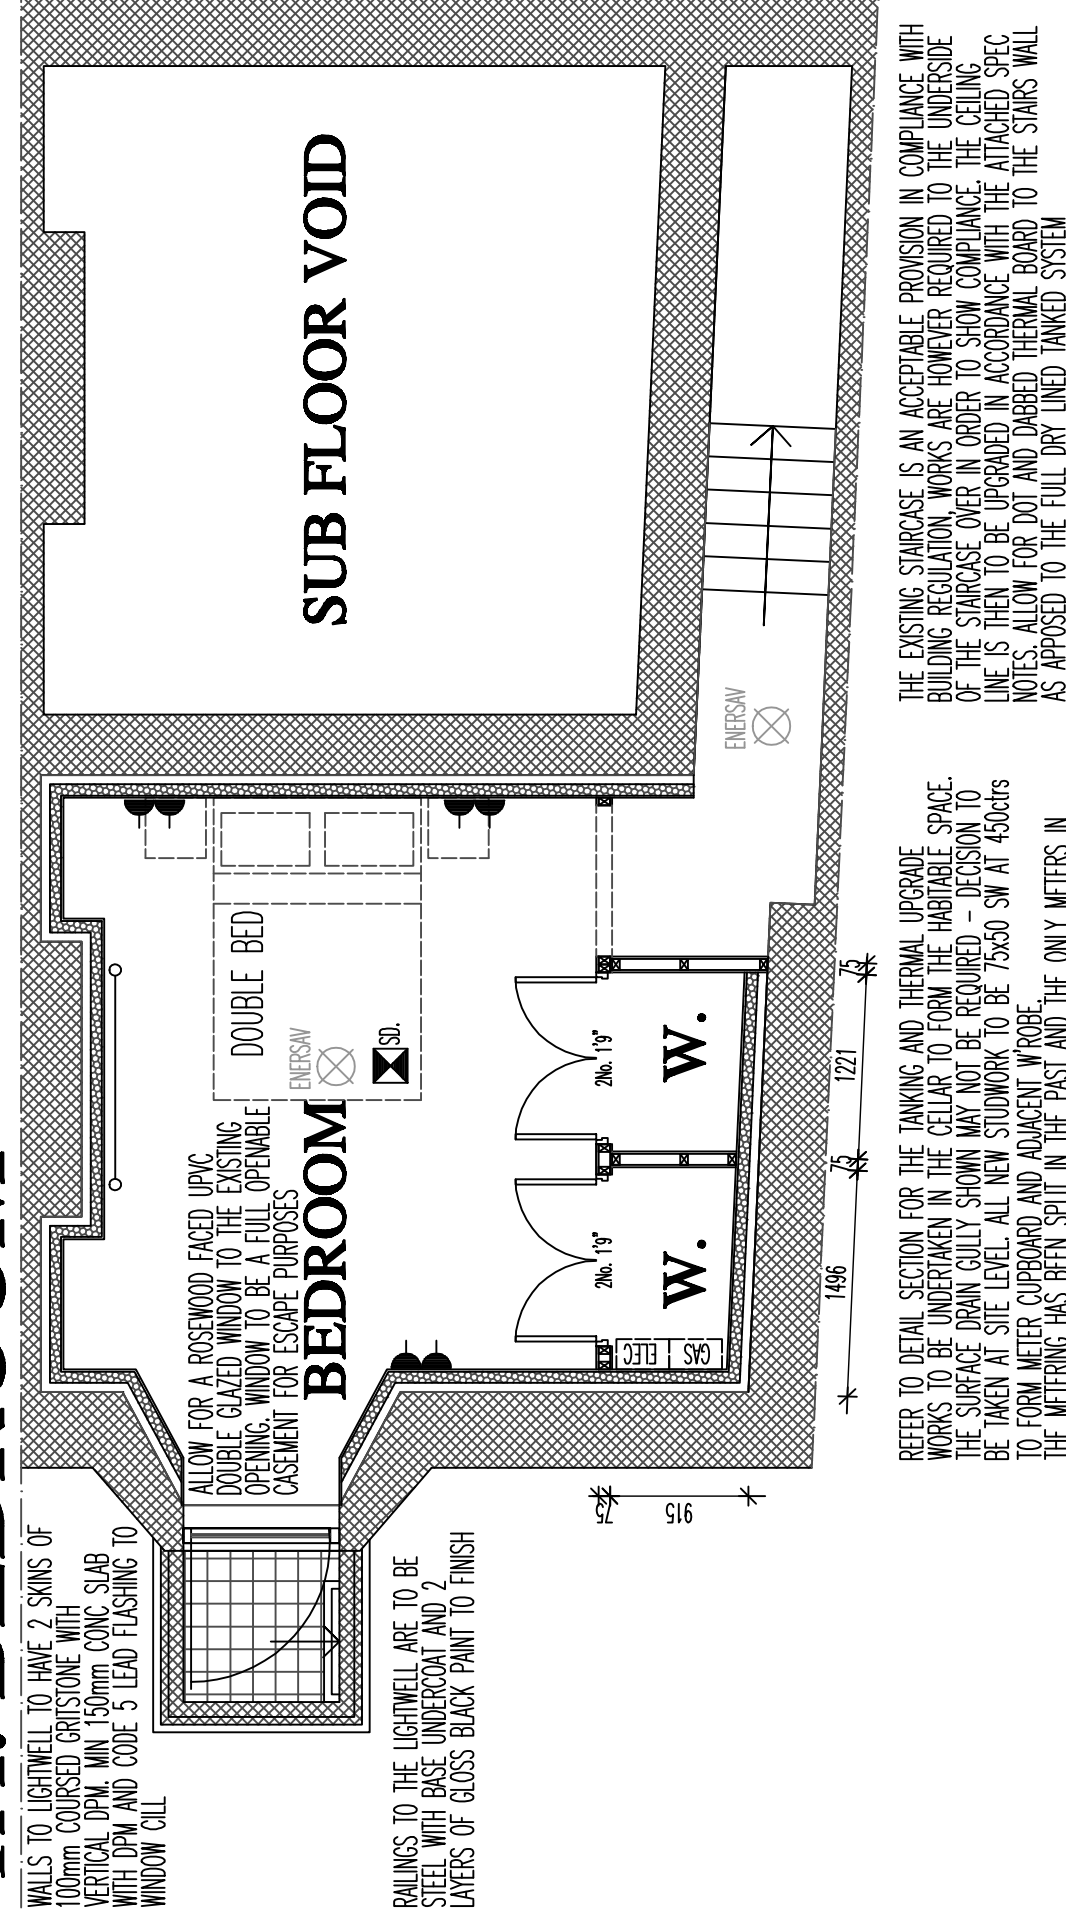


PART SECTION FLAT 1/1A.

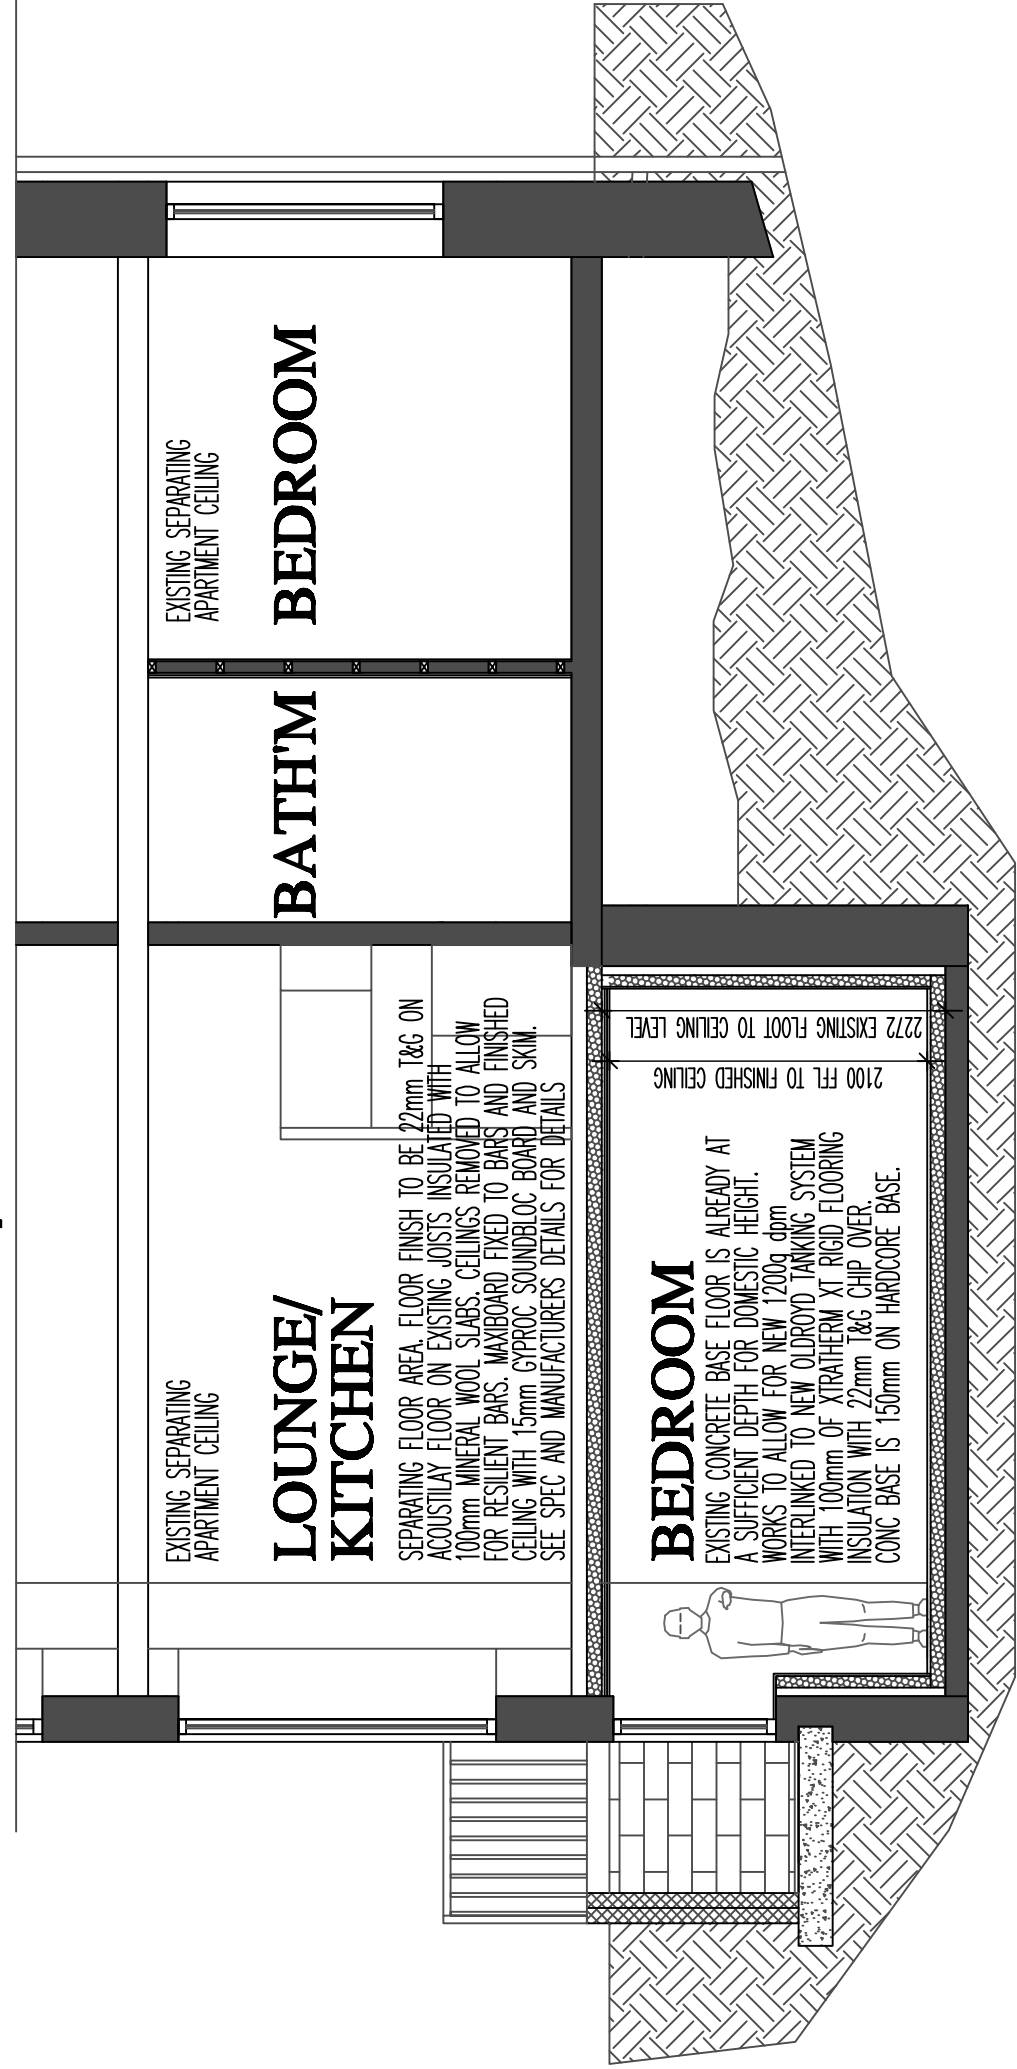

FLAT 1A. REAR AND SIDE ELEVATION / ENTRANCE

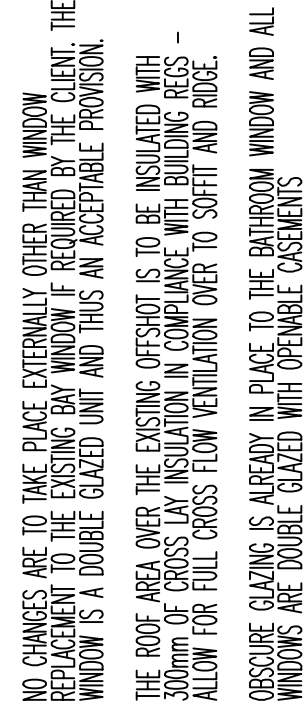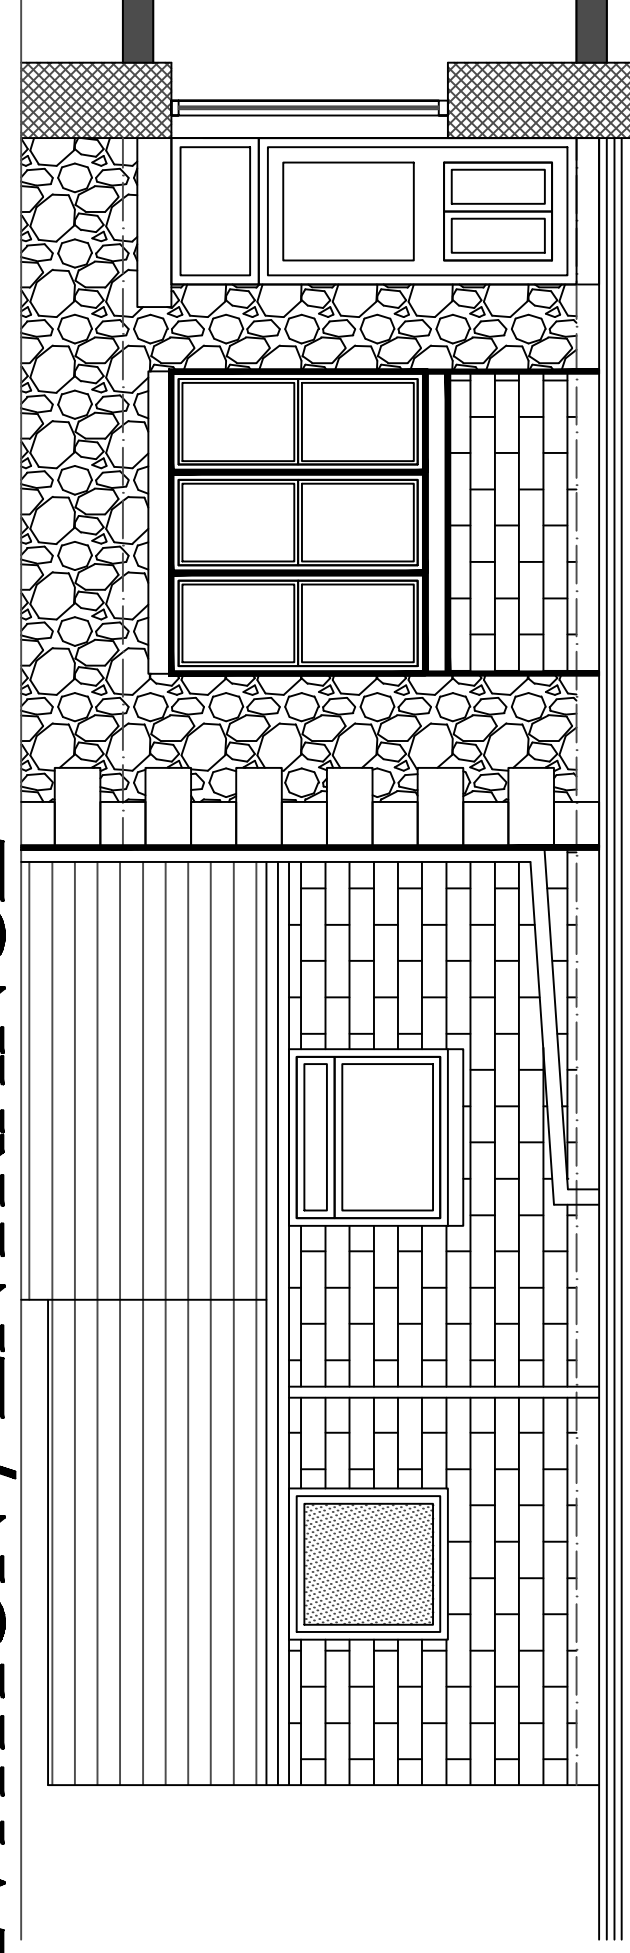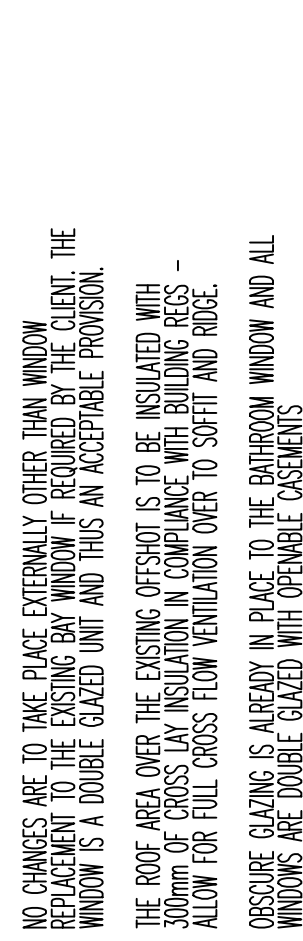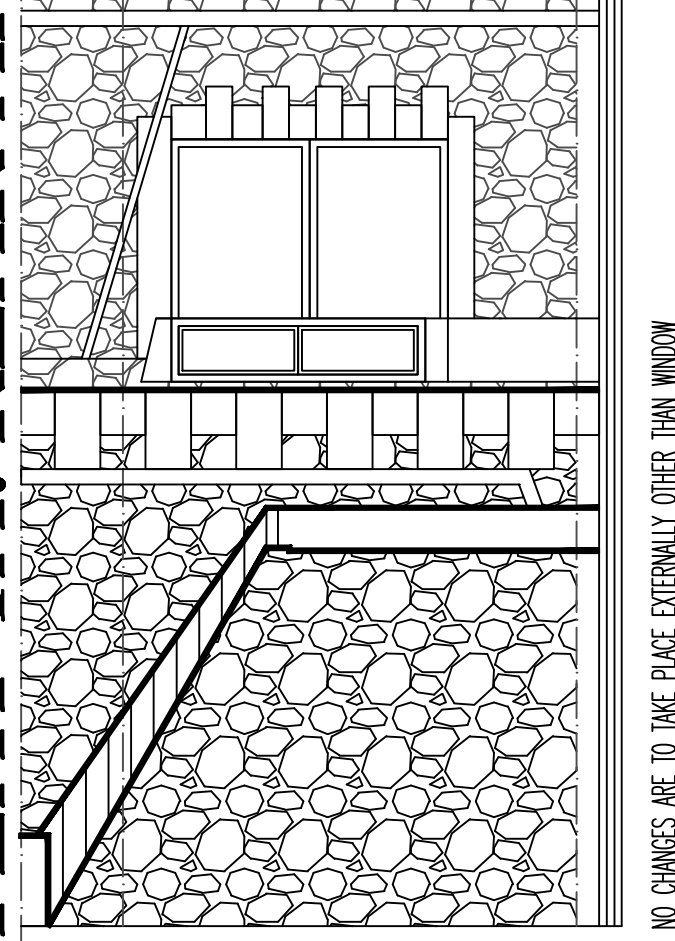

FRONT AS PROPOSED & DETAIL SECTION (1:10)

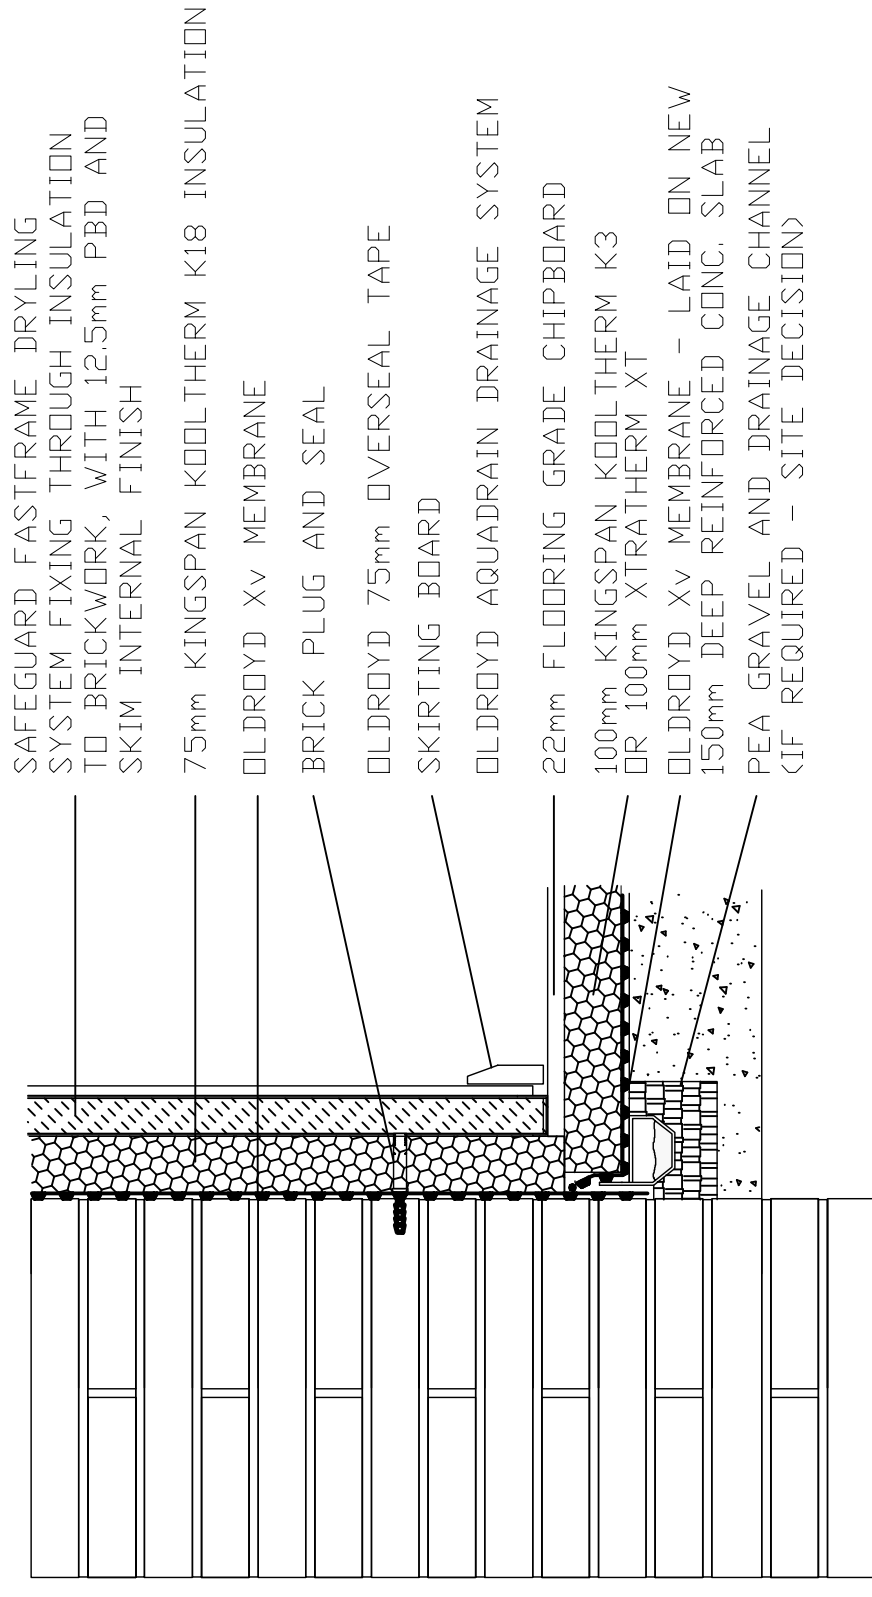

REVISIONS:
52 WEST ROAD
BUXTON
52 WEST ROAD
SCALE: 1:50
DATE: SEPT 12 DRAWING: AUS
CHECKED: AUS

©THIS DRAWING AND THE BUILDING WORKS DEPICTED ARE THE COPYRIGHT OF AJS ARCHITECTURE AND MAY NOT BE REPRODUCED OR AMENDED EXCEPT BY WRITTEN PERMISSION. NO LIABILITY WILL BE ACCEPTED FOR AMENDMENTS MADE BY OTHER PERSONS.

DO NOT SCALE THIS DRAWING, USE SITE FIGURED DIMENSIONS ONLY, IF IN DOUBT ASK.

A.J.S. ARCHITECTURE



32 carr road.
burton.
derbyshire.
sk17 6wf.

h: 01298 28062
m: 07784 400237

DRAWING No: PROPOSED 01

B REGS COMPLIANT

FLAT 1/1A: 52 WEST ROAD, BUXTON