


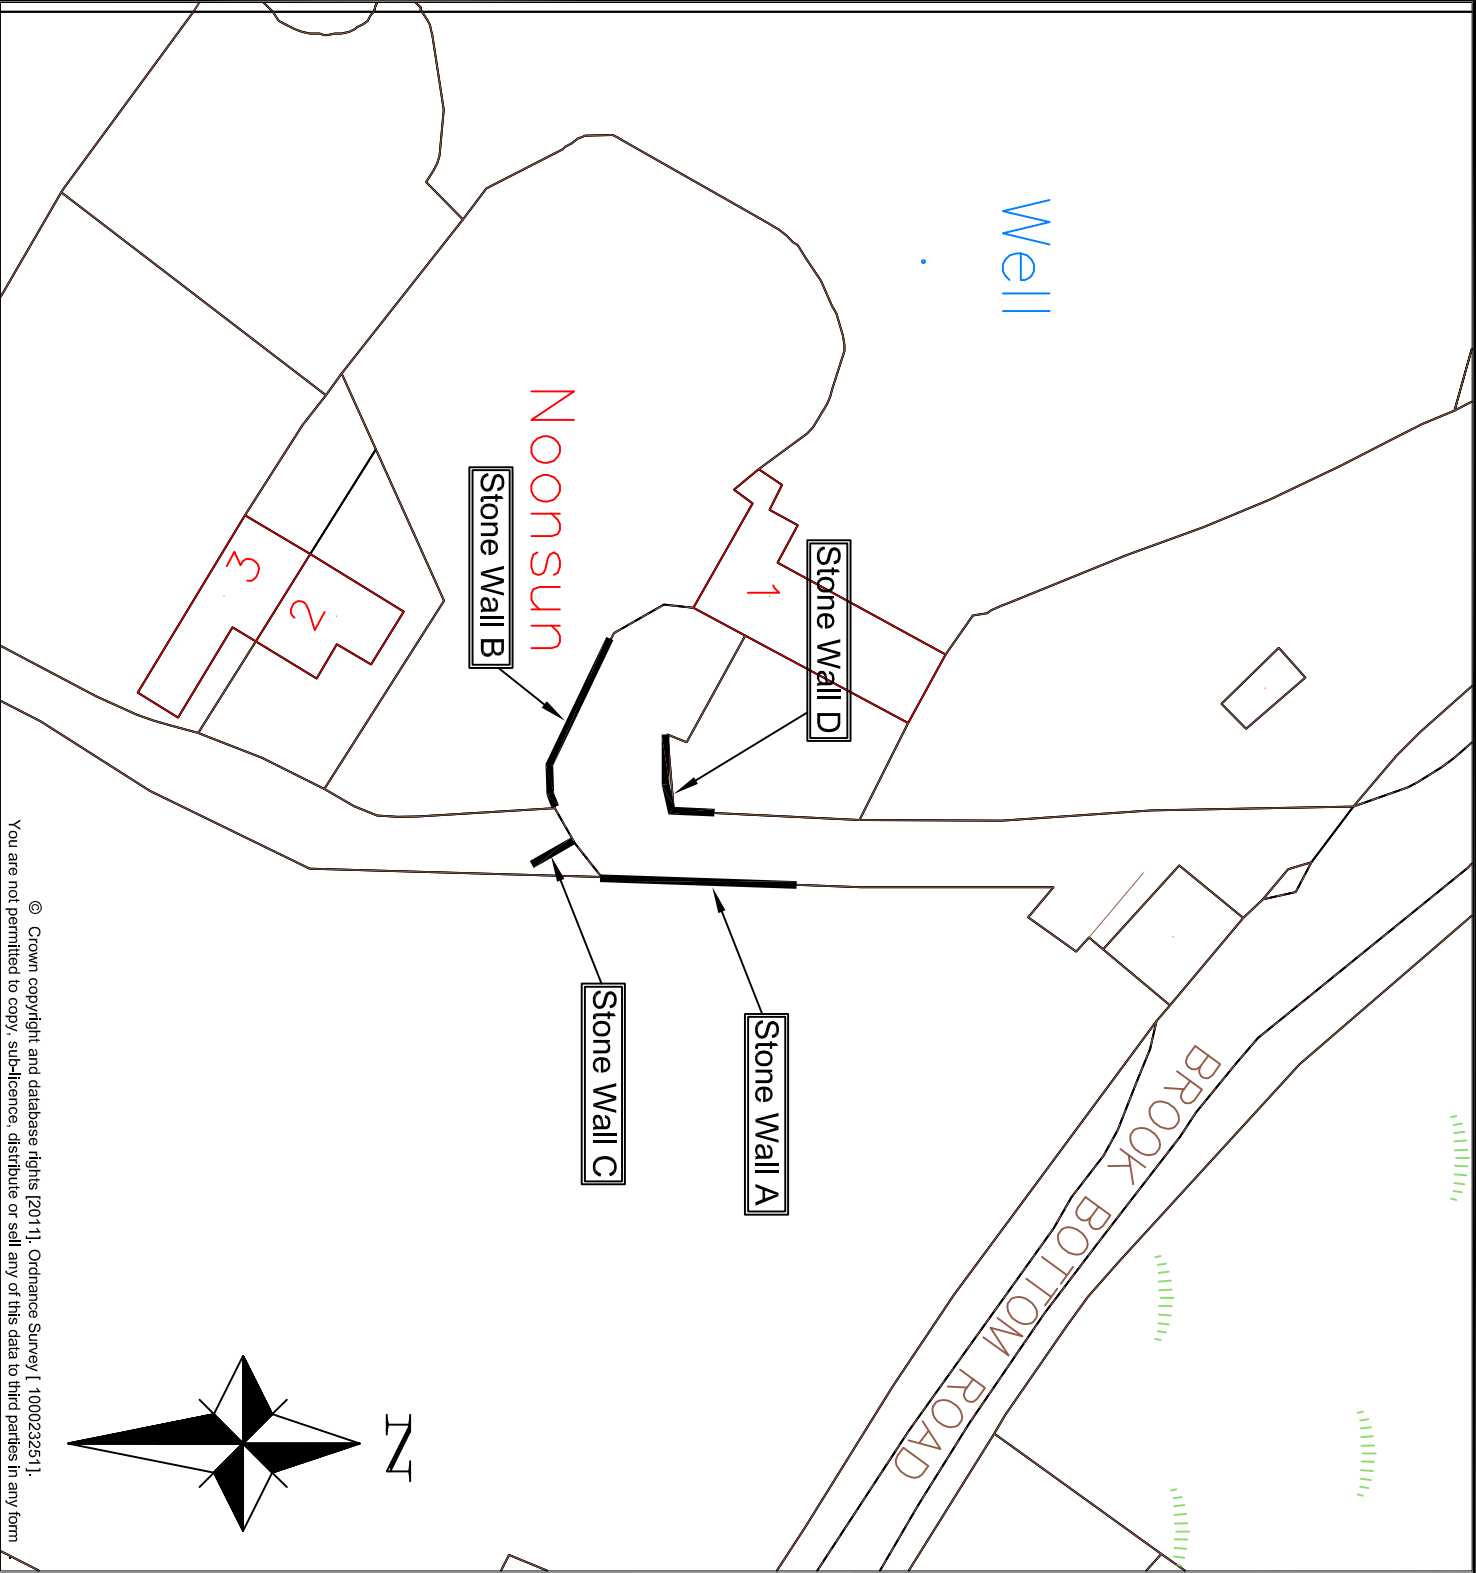

AMENDMENT DETAILS				BY	CHKD	APVD	DATE	NO.
DRAWN	CHECKED	APPROVED						
T J Flintham	C M Allwood	C M Allwood						
Date	Date	Date						
July 2011	July 2011	July 2011						

IAN STEPHENSON
Strategic Director – Environmental Services

**DERBYSHIRE
CONSULTING
ENGINEERS**

PROJECT TITLE
NOONSUN FARM, BROOK BOTTOM ROAD
NEW MILLS, DERBYSHIRE

DRAWING TITLE
LOCATION PLAN SHOWING
RETAINING WALL POSITIONS

DCE Project Reference No.	SS017	SCALE
Drawing Number	A4/SS017/1	1 / 500