


HPK/2012 / 0663

Rxccl.

21/1/2013

# PROPOSED ELEVATION / FACADE TREATMENT

Notes:  
Only use dimensions specifically stated.  
All dimensions are in millimetres.  
Do not scale.  
All dimensions are to be verified on site.  
© Trident Building Consultancy Limited.

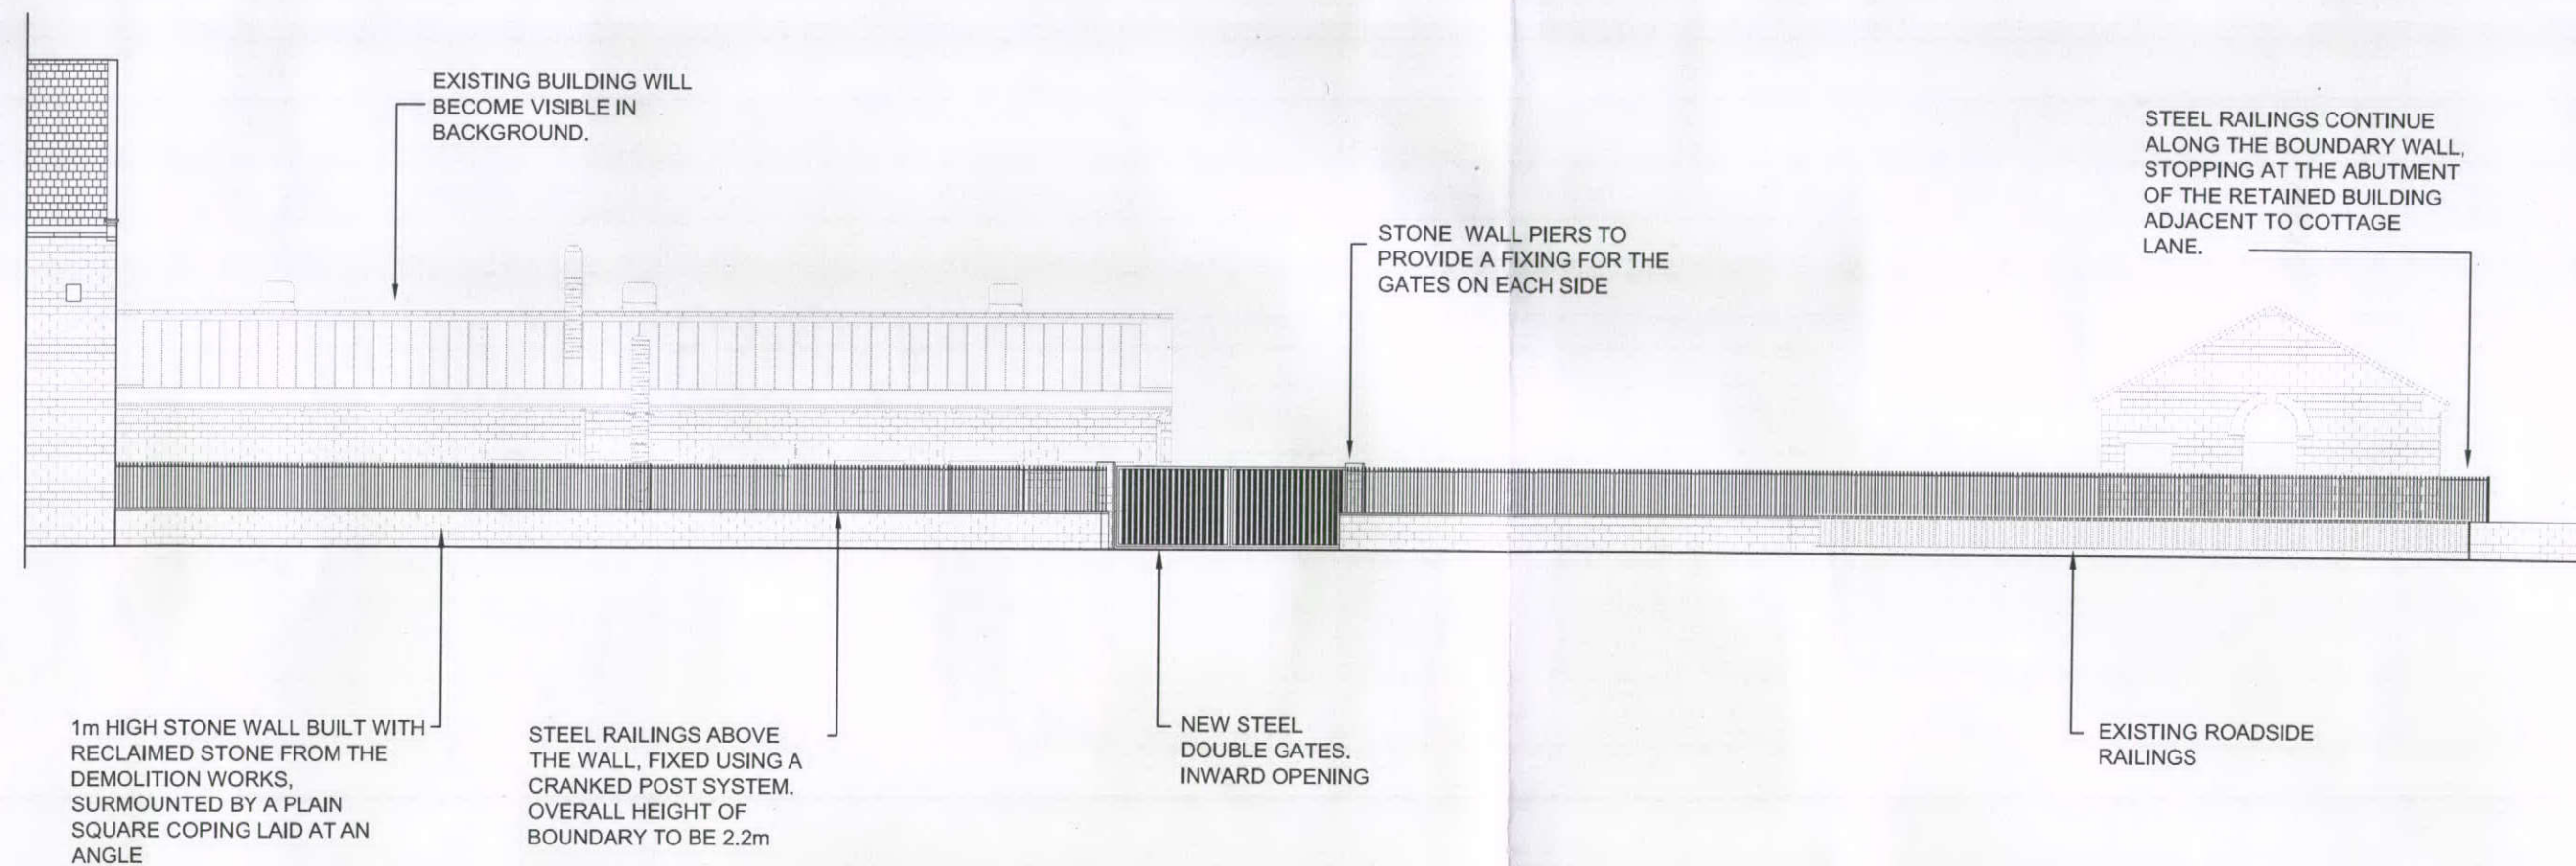

Revision:	Date:	Description:	Checked:

Client: Polebrook Limited

Property: Brotherton Mill  
Dinting Vale Business Park  
Glossop  
SK13 6LG

Title: Proposed Elevations /  
Facade Treatment

Job No: 2011000420	Drawn by: IKQ	Scale: 1:200 @ A3
Drawing No: 2011/420/06	Date: 12-01-13	Checked: IRS

Trident Building Consultancy Ltd  
Trident House, 31-33 Dale Street  
Liverpool  
L2 2HF  
Tel: 0151 515 2002  
Fax: 0151 229 1001  
www.tridentbc.com

**trident**

Rev A