





Block Plan

0 5 10 20 30 40 50m
SCALE 1:500

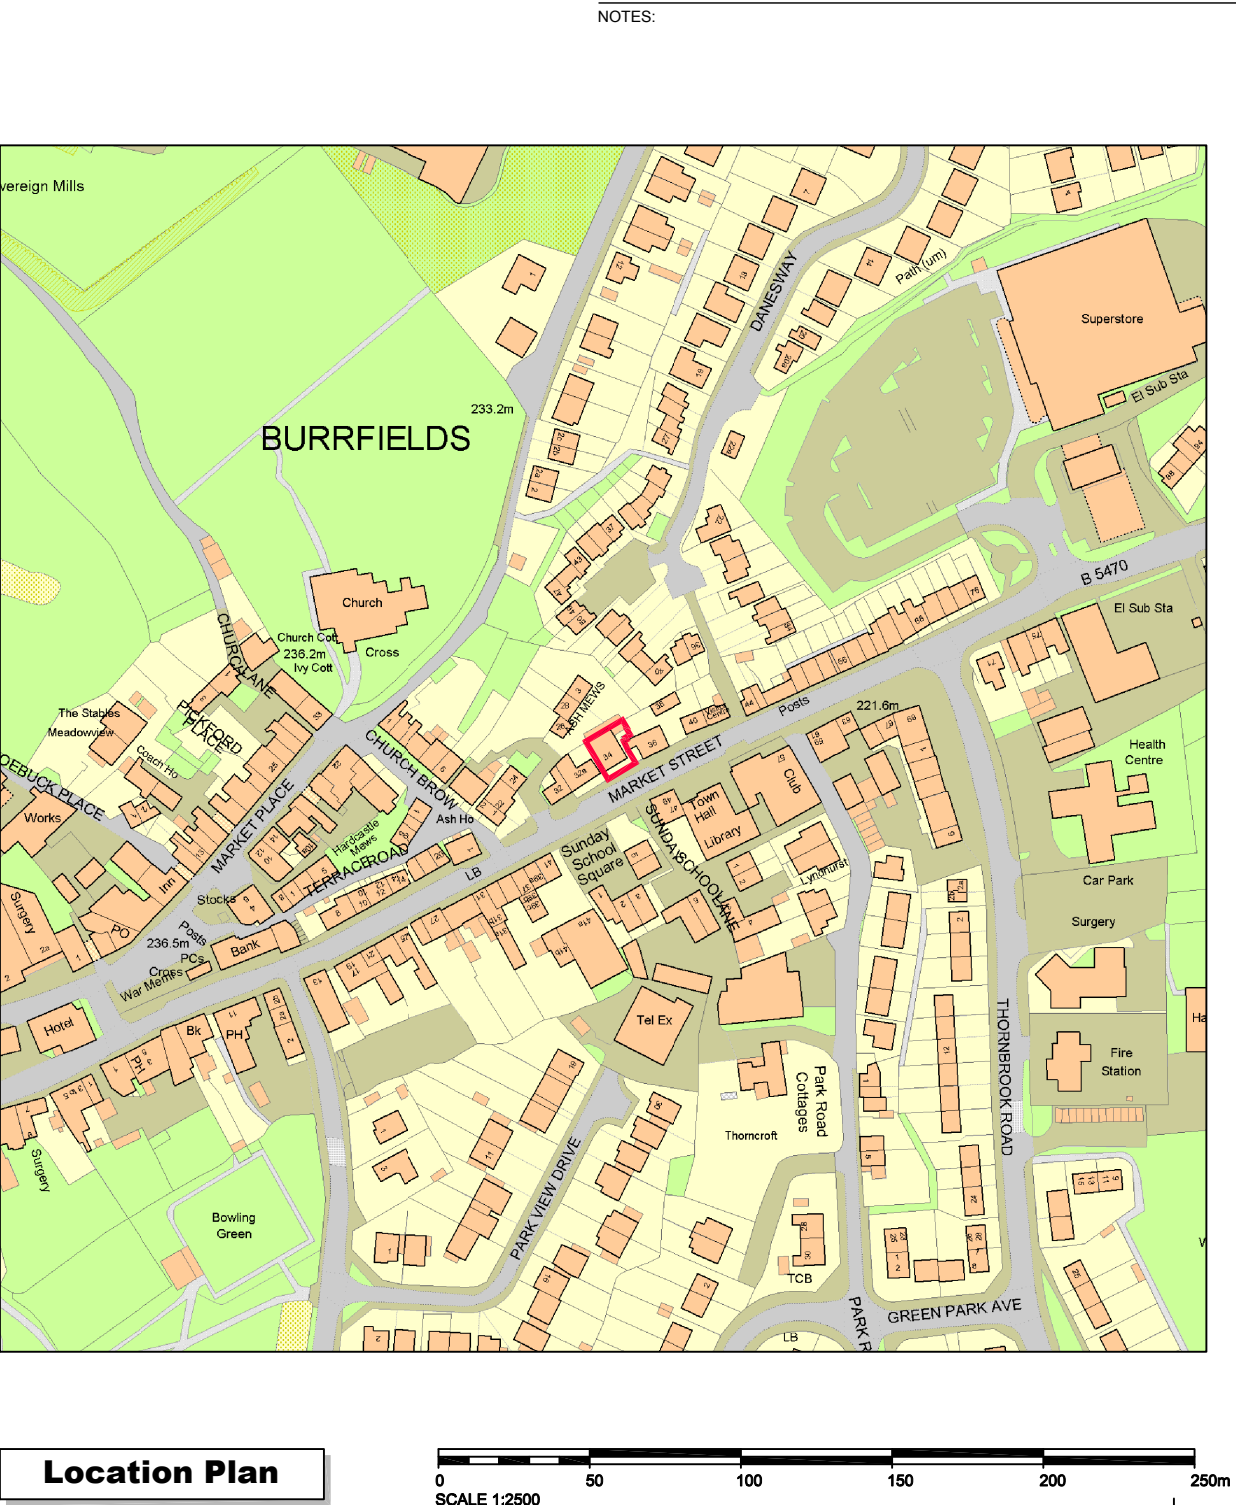

Location Plan

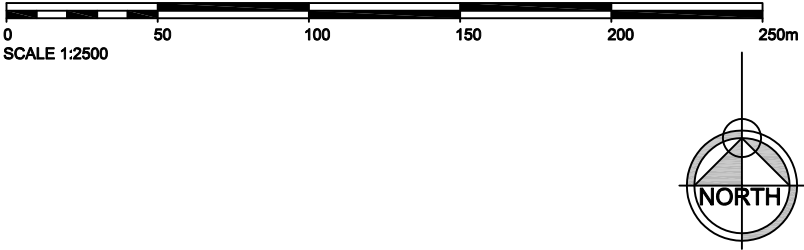

REVISIONS:

WD WARD DESIGN
ARCHITECTURAL SERVICES
93 MOORHALL, BAKEWELL, DERBYSHIRE. DE45 1FP
T: 01629 814966 M: 07590 060 864 E: dan@dtward.co.uk

PROJECT
34, Market St. Chapel-en-le-Frith.

CLIENT
Mr C. Lomas.

DRAWING
Block & Location Plan.

DRAWING NO:	REVISION:	SCALE:	SHEET:	DATE:
1218/04		1:500 1:2500	A2	09/2012