
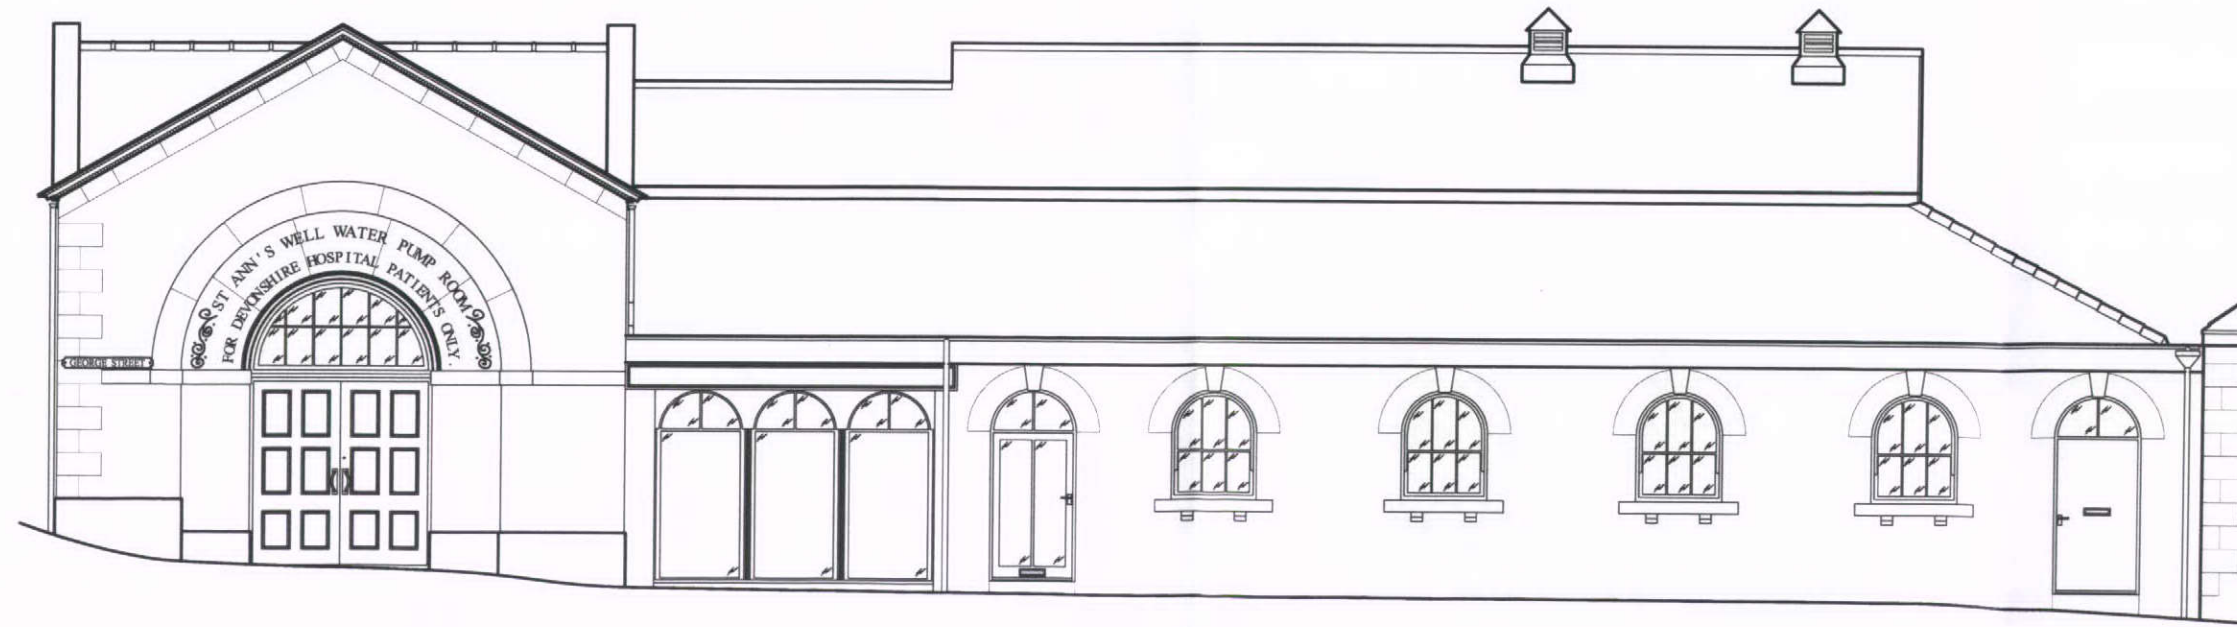


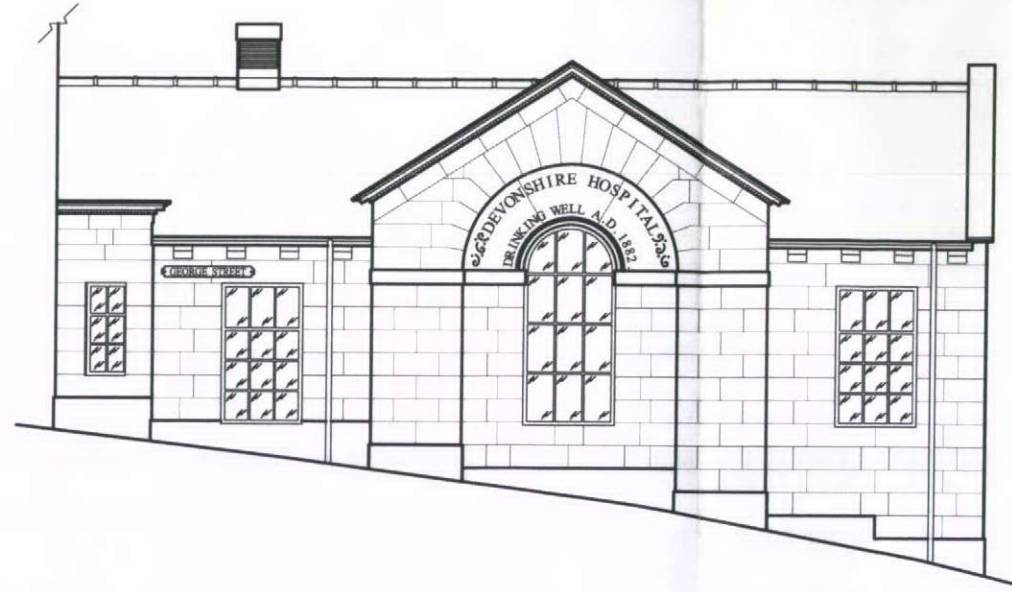

PROJECT: George Street, Burton

DRAWING: Existing Elevations

DRAWING NO: 5961 - 51	REVISION: -	SCALE: 1:100 @ A3 / 1:50 @ A1
DATE: 13.02.13	DRAWN: MJW	CHECKED BY: **

☐ PRELIMINARY
 ☐ CONSTRUCTION
 ☐ AS BUILT

£ 01327 314660
 £ 01327 314670
 e: info@cateringdesign.co.uk
 www.cateringdesign.co.uk

The Design House
 6 Castlefields Park
 Daventry
 Northants
 NN11 8YL

