


HPK/2013 / 0142

HIGH PEAK

2 APR 2013

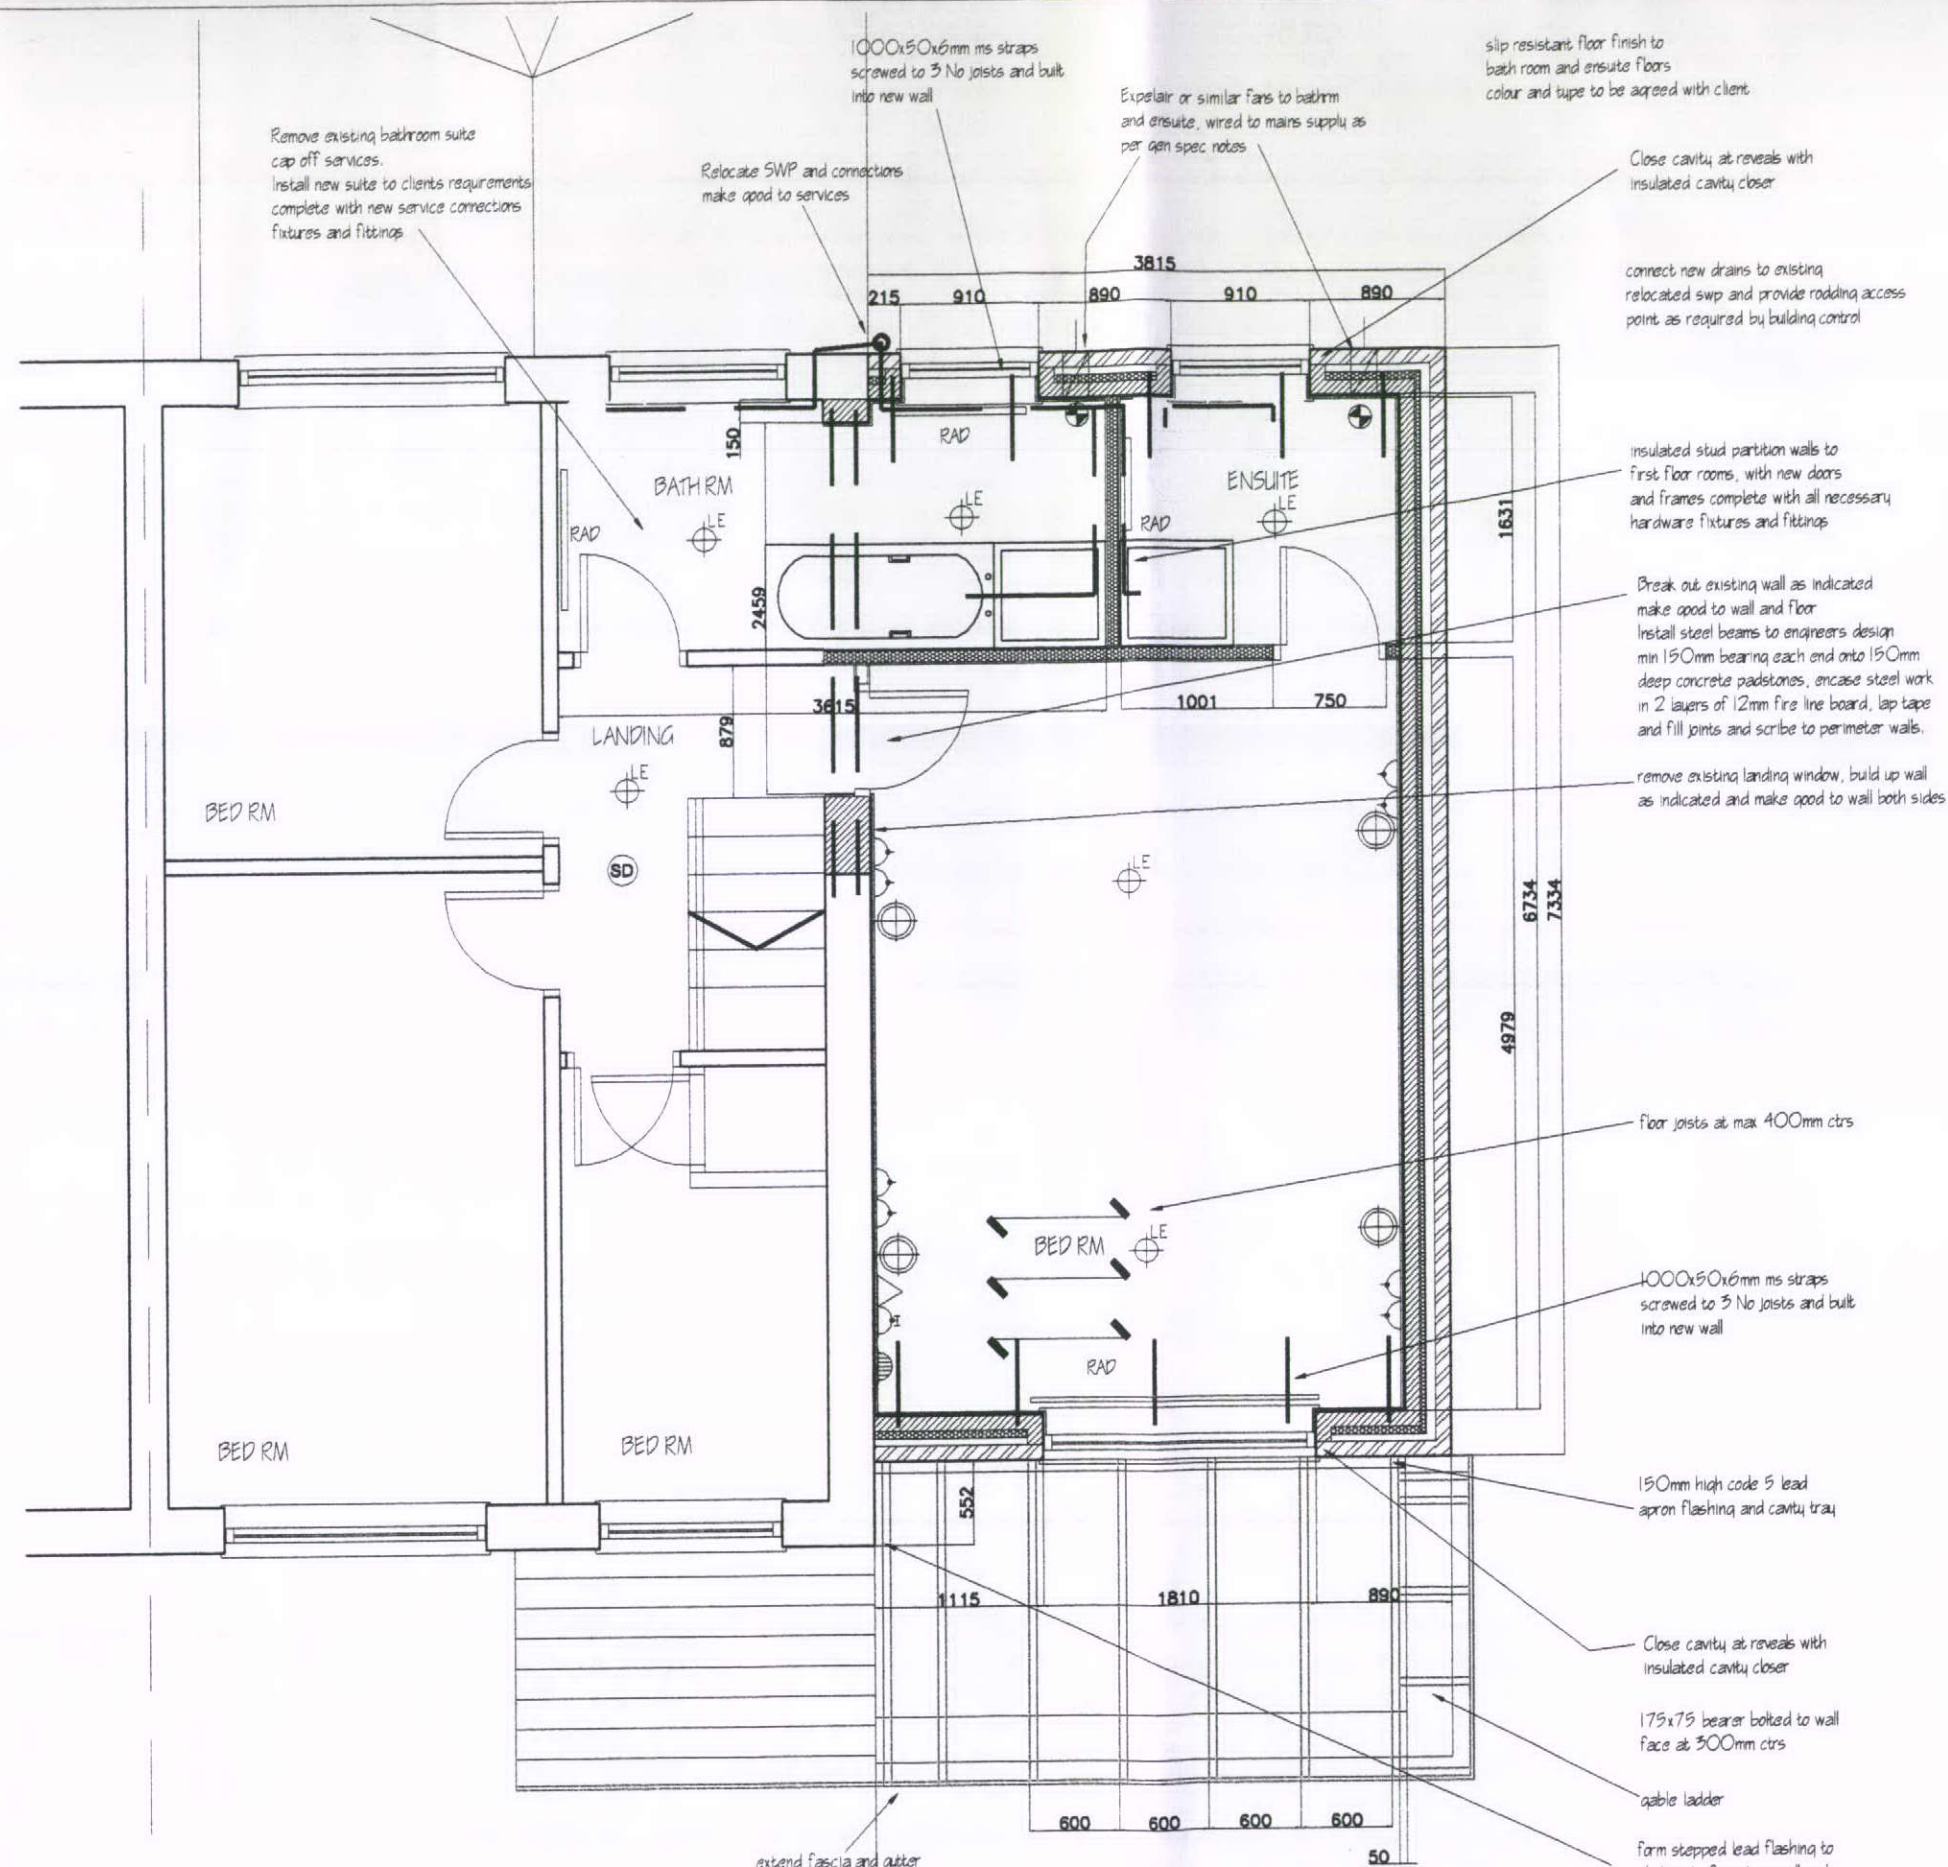

ALL DIMENSIONS TO BE CHECKED ON SITE  
PRIOR TO ORDERING OR ERECTING MATERIALS  
DO NOT SCALE.

JPP DESIGN SERVICES LTD  
141 STOCKPORT RD  
GEE CROSS, HYDE.  
SK 14 5RA

Tel No. 0161-568-4250  
Mob No. 07703 348857  
Email jpp@jppdesign.co.uk

PROPOSED KITCHEN, GARAGE AND  
BED RM EXT.N

CLIENT

Mr R. SMITH  
7 ARUNDEL GRANGE  
SYMMONDLEY GLOSSOP SK13 6UP

REV.	DRGNO
DATE	SCALE
MAR 2013	1:50 @ A3