
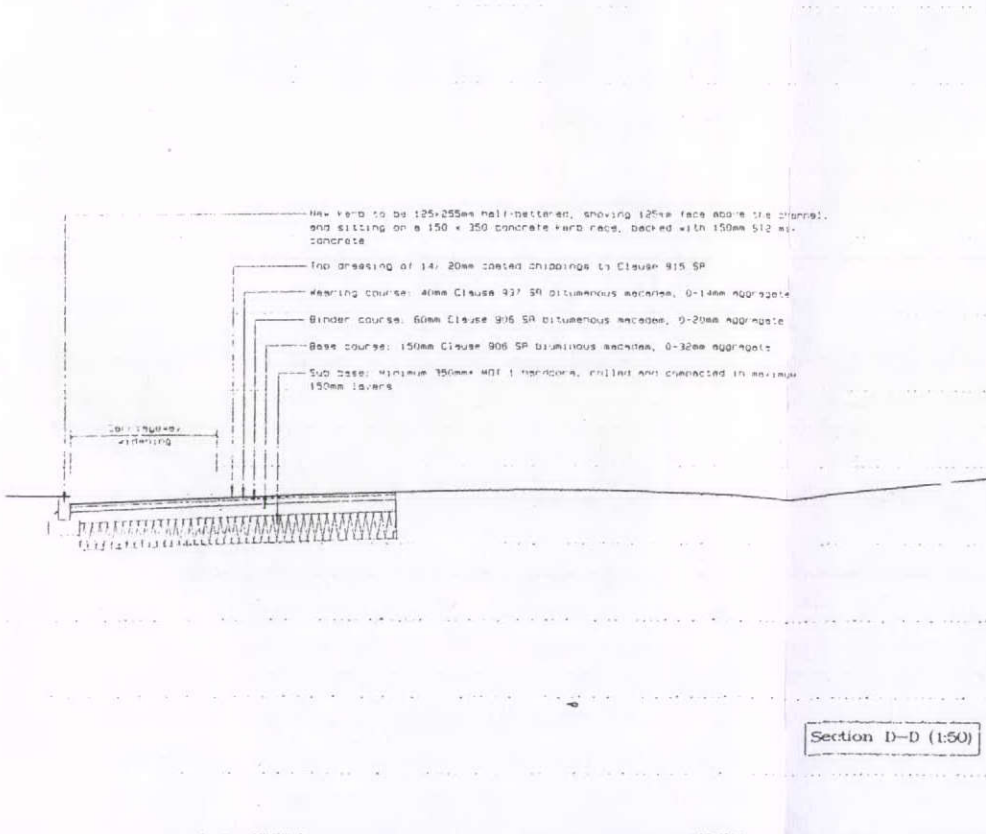
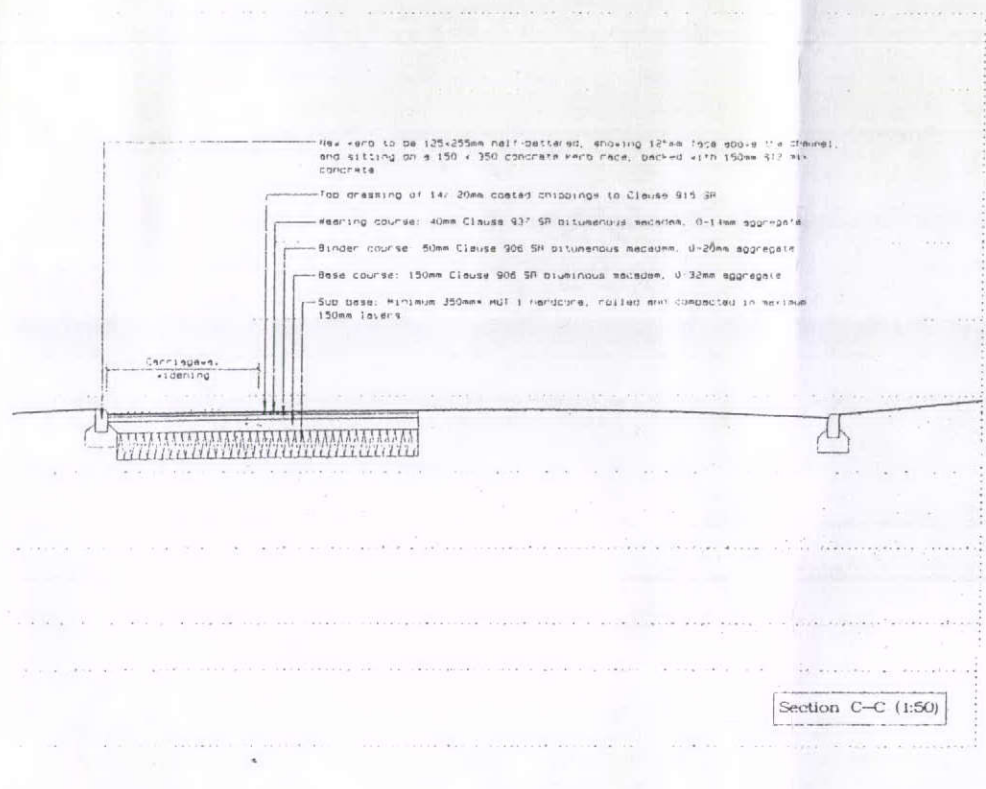
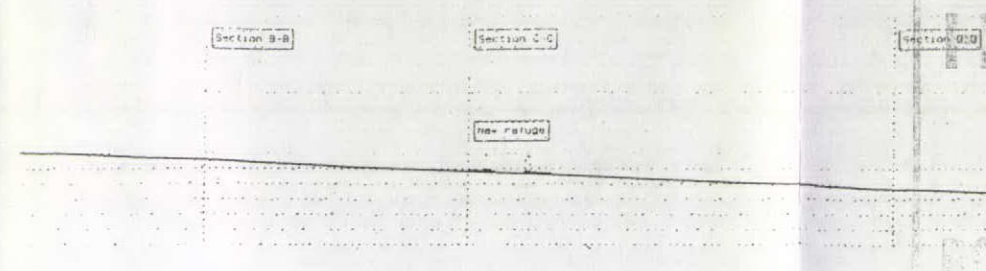
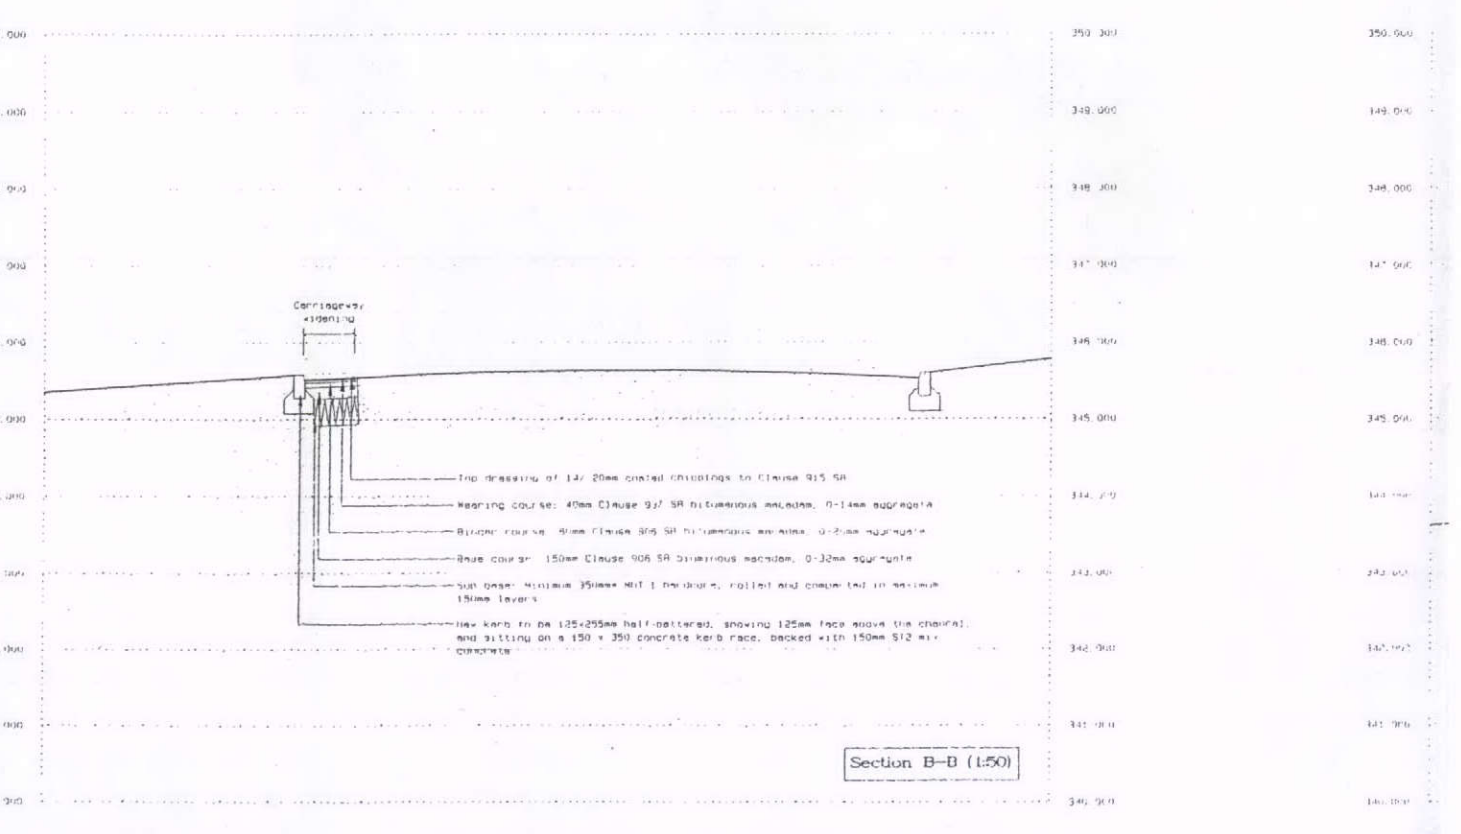
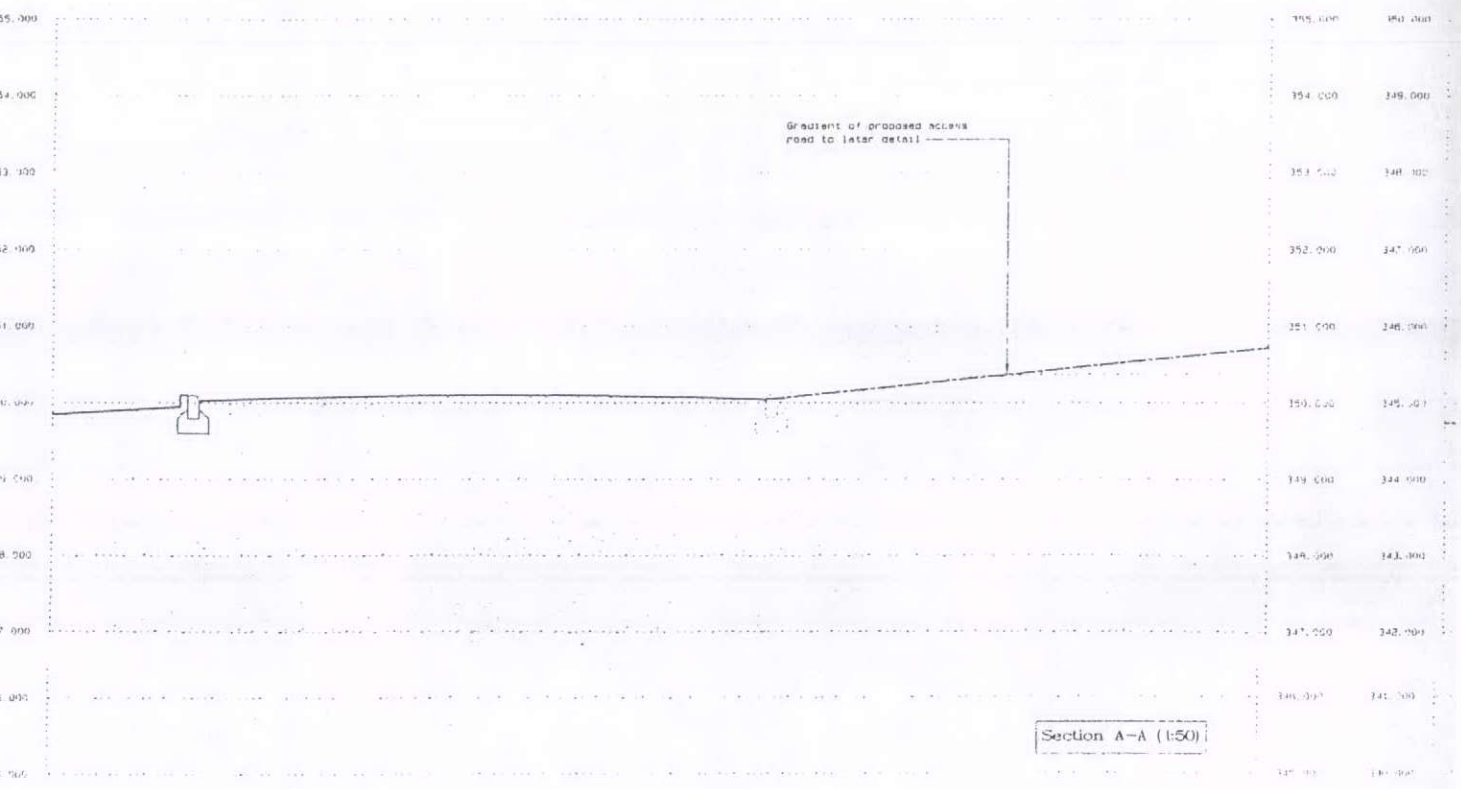


26 MAR 2013

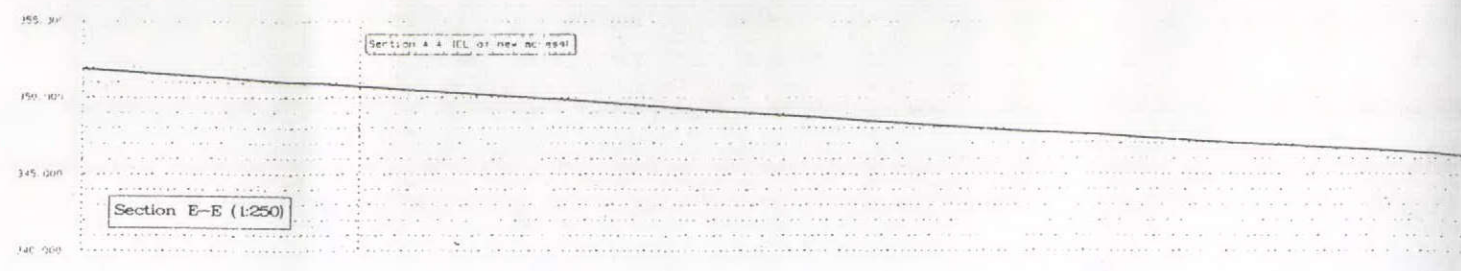

Notes
All works to public highway to be carried out strictly in accordance with the Materials and Construction Specification for Private Street Works, published by DLU, Environmental Services Department.

* Thickness of sub-base nominal 150mm, but subject to 1 no. CBR tests, to be undertaken prior to construction

PRELIMINARY

Rev.	Date	By	Description

IPIDA GROUP
PRICE DINSDALE ASSOCIATES LIMITED
4 The Quadrant, Buxton
Derbyshire SK17 6AW
Tel. Buxton (01 298) 26 234

Client
Mr & Mrs G Turner

Job Title
**Proposed Residential Development,
Manchester Road, Buxton, Derby.**

Drawing Title
Highway Sections

Scale
[Redacted]

Job No 0022	Drawing No 18	Rev.
----------------	------------------	------