


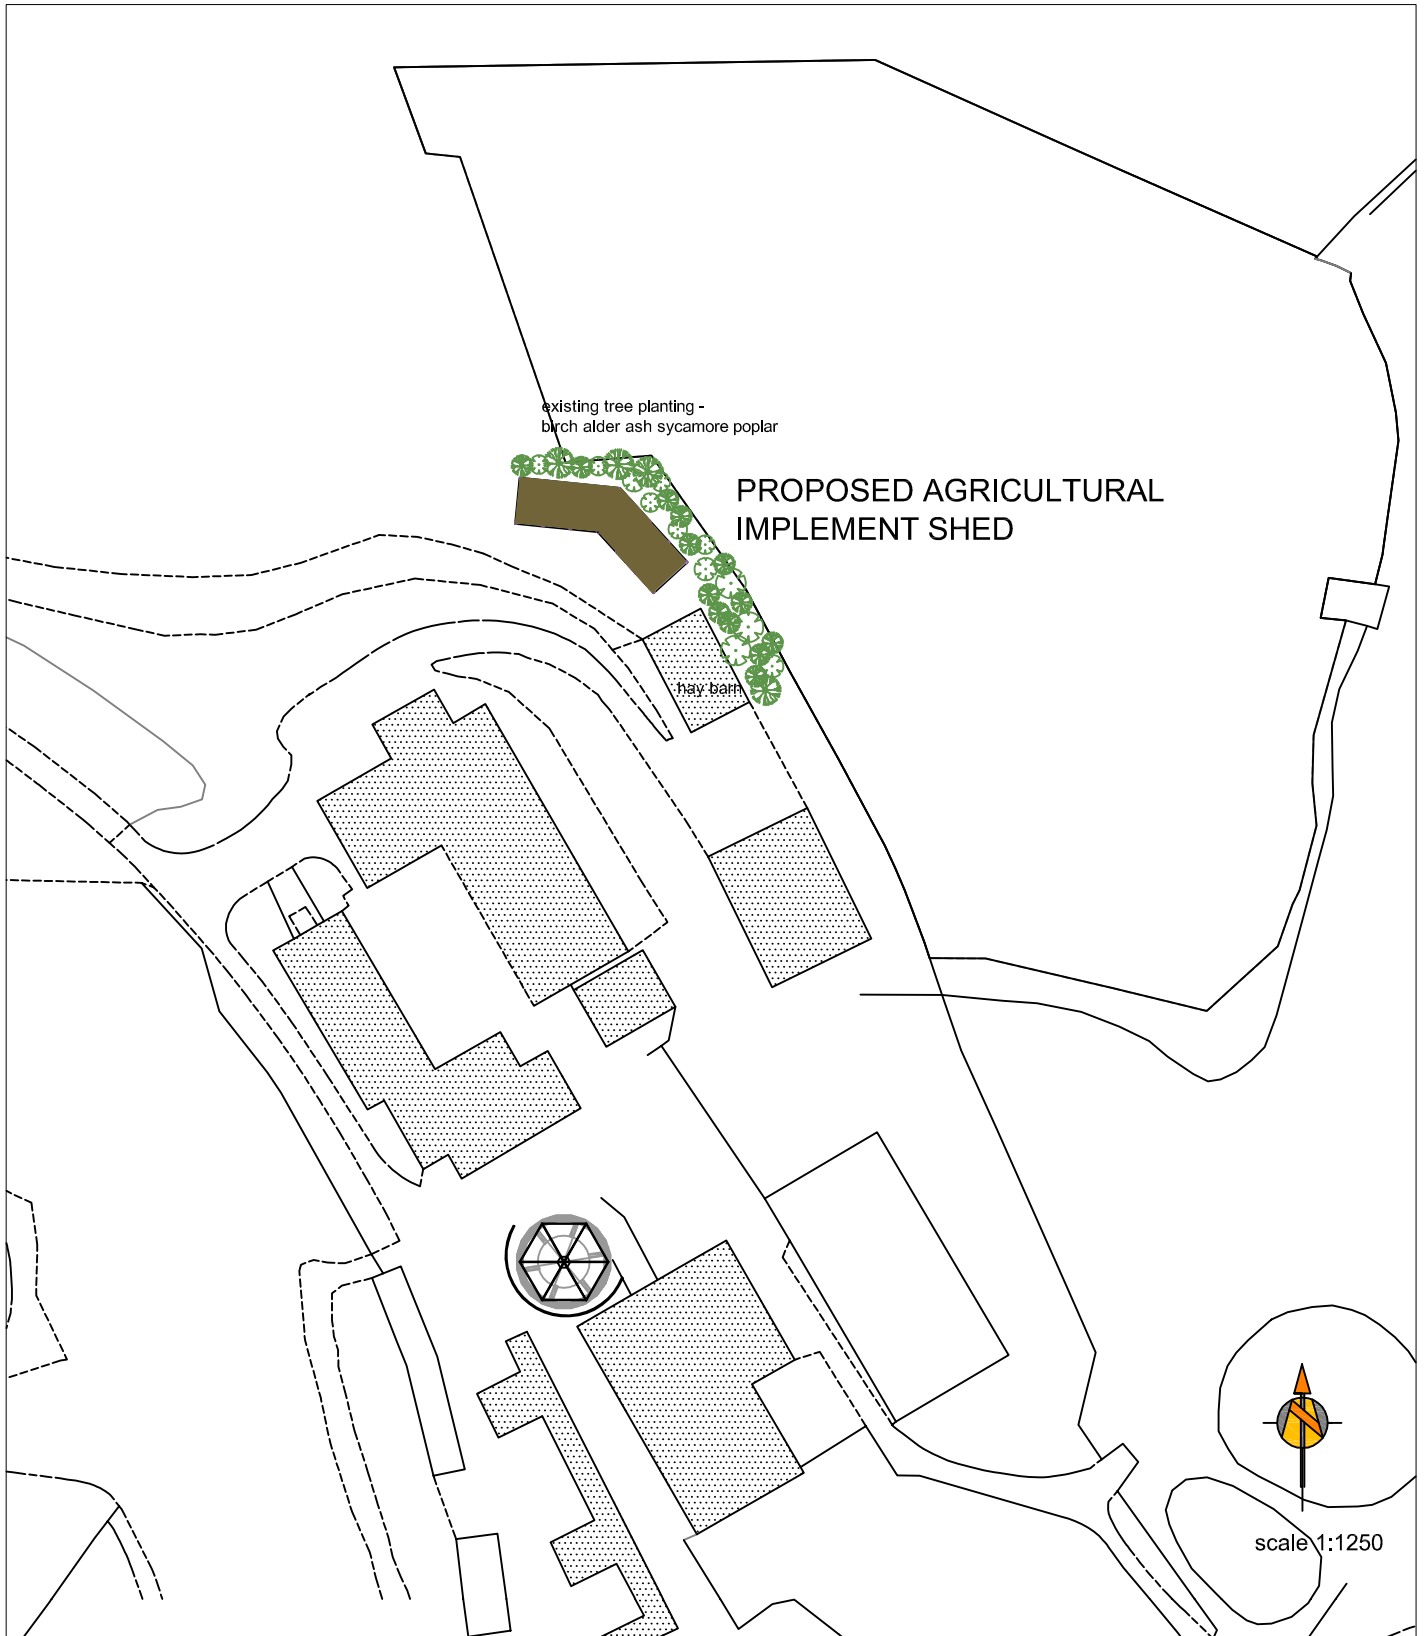


PROPOSED AGRICULTURAL
IMPLEMENT SHED AT

HARGATE HILL FARM AND
EQUESTRIAN CENTRE FOR

MR.M.C.TYLDESLEY

LOCATION PLAN

scale 1:1250 drg.no. HH/IS/1 date 4/13

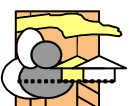

J R A MOORHOUSE PLANNING
chartered town planning consultant
 e-mail a.moorhouse47@btinternet.com