

# BENCH ARCHITECTS

73 CORBAR ROAD  
BUXTON  
DERBYSHIRE  
SK17 6RJ  
TEL: 01298-23991  
info@bencharchitects.co.uk

ARCHITECTURE  
HISTORIC BUILDING REPAIR  
THE AUTHENTIC INTERIOR

## PROJECT:

Bench Architects Office  
23 Terrace Road  
Buxton  
Derbyshire SK17 6DU

## CLIENT:

Bench Architects

## SUBJECT:

EXISTING -  
LOCATION PLAN

## PLANNING ISSUE

## DRAWING NO:

13148/EX/001

## DATE:

January 2012


## SCALE:

1:1250 @ A4

©This drawing and the building works depicted are the copyright of the Architect and may not be reproduced without written permission. Written dimensions should be followed. Do not scale from this drawing.



Ordnance Survey, (c) Crown Copyright 2013. All rights reserved. Licence number 100020449

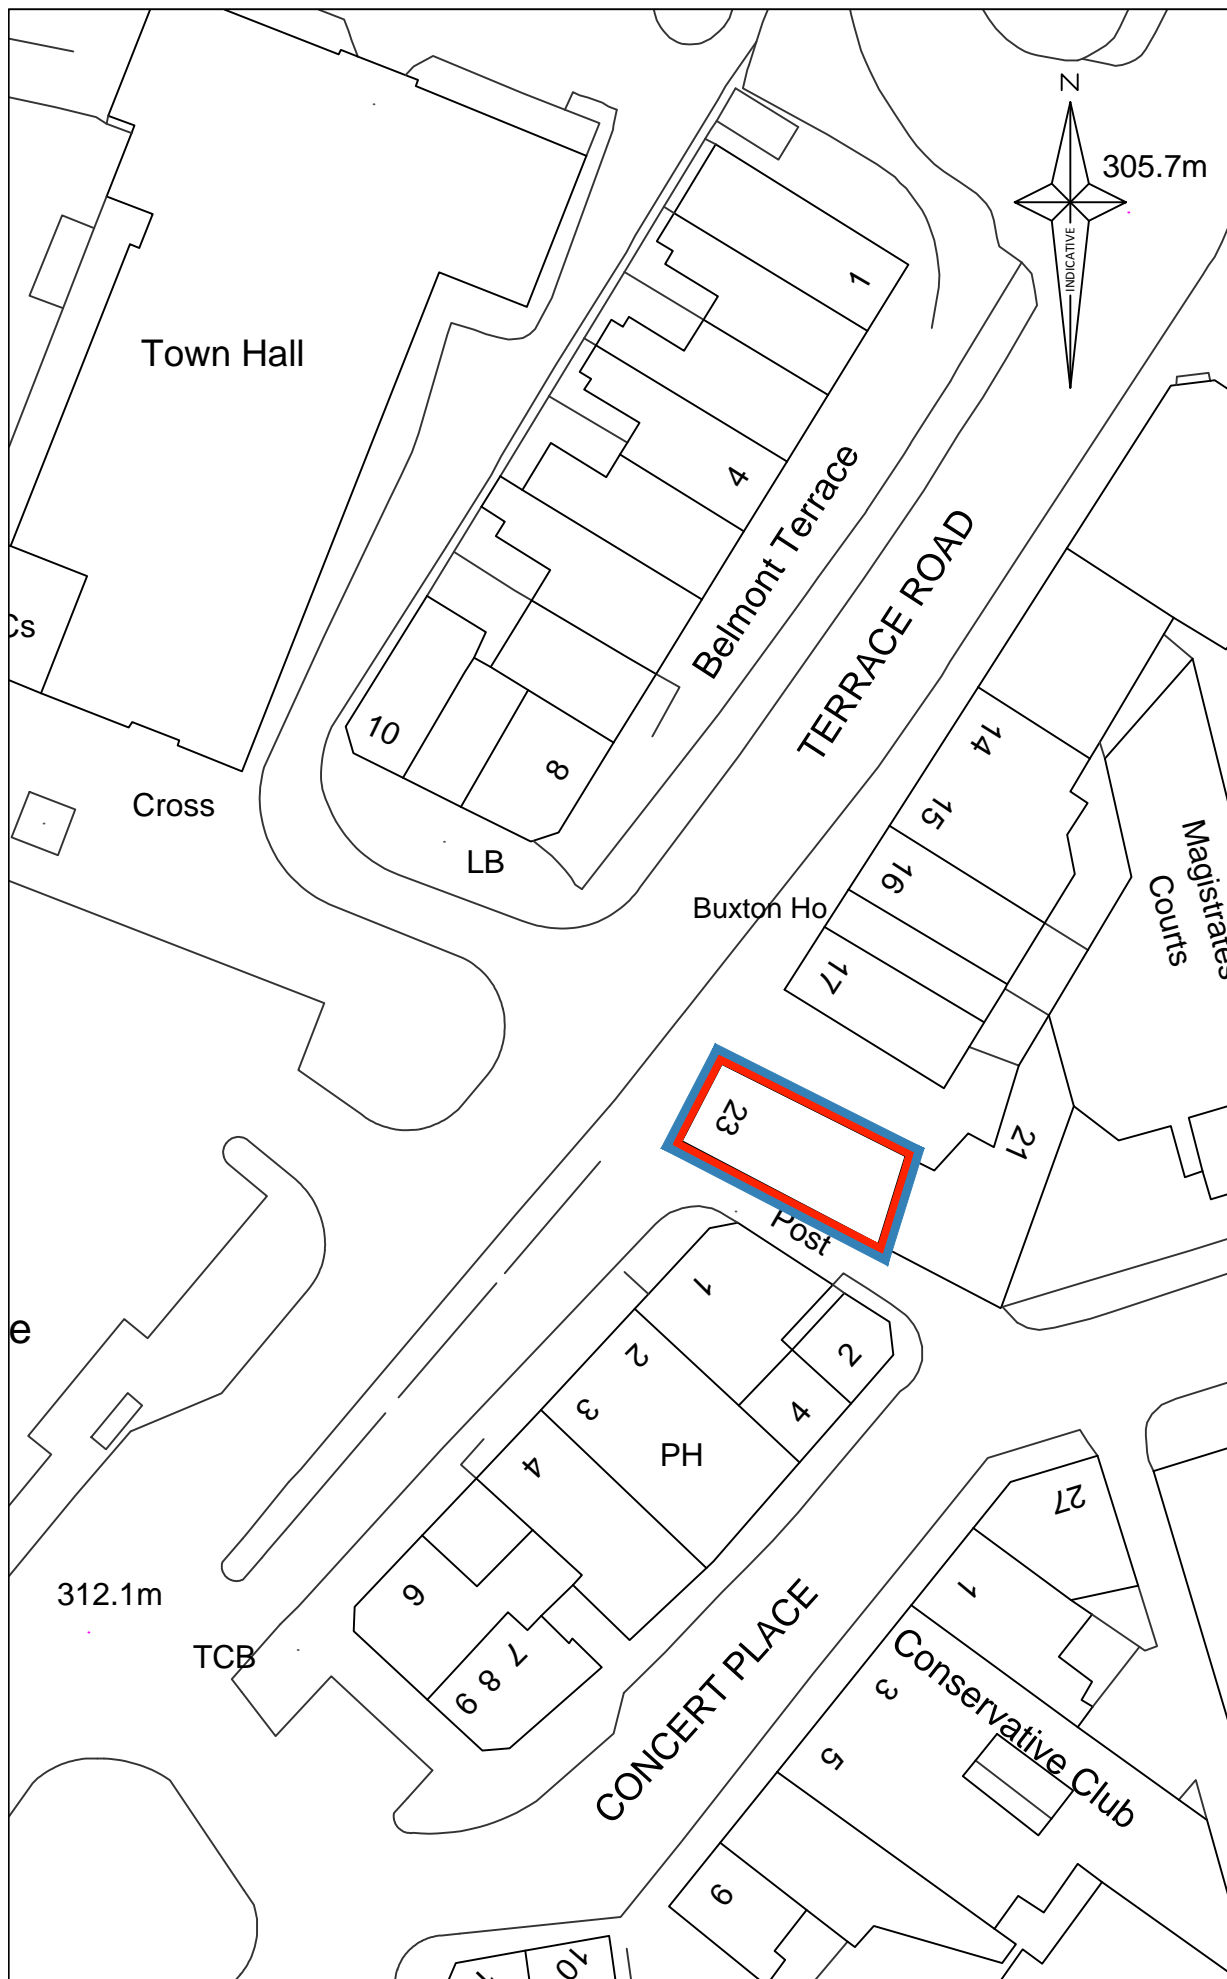

## BENCH ARCHITECTS

73 CORBAR ROAD  
BUXTON  
DERBYSHIRE  
SK17 6RJ  
TEL: 01298-23991  
info@bencharchitects.co.uk

ARCHITECTURE  
HISTORIC BUILDING REPAIR  
THE AUTHENTIC INTERIOR

### PROJECT:

Bench Architects Office  
23 Terrace Road  
Buxton  
Derbyshire SK17 6DU

### CLIENT:

Bench Architects

### SUBJECT:

EXISTING -  
LOCATION PLAN

### PLANNING ISSUE

### DRAWING NO:

13148/EX/002

### DATE:

January 2012

### SCALE:

1:500 @ A4

©This drawing and the building works depicted are the copyright of the Architect and may not be reproduced without written permission. Written dimensions should be followed. Do not scale from this drawing.