


HPK/2013 / 0482

HIGH PEAK

05 SEP 2013

PLANNING DEPARTMENT

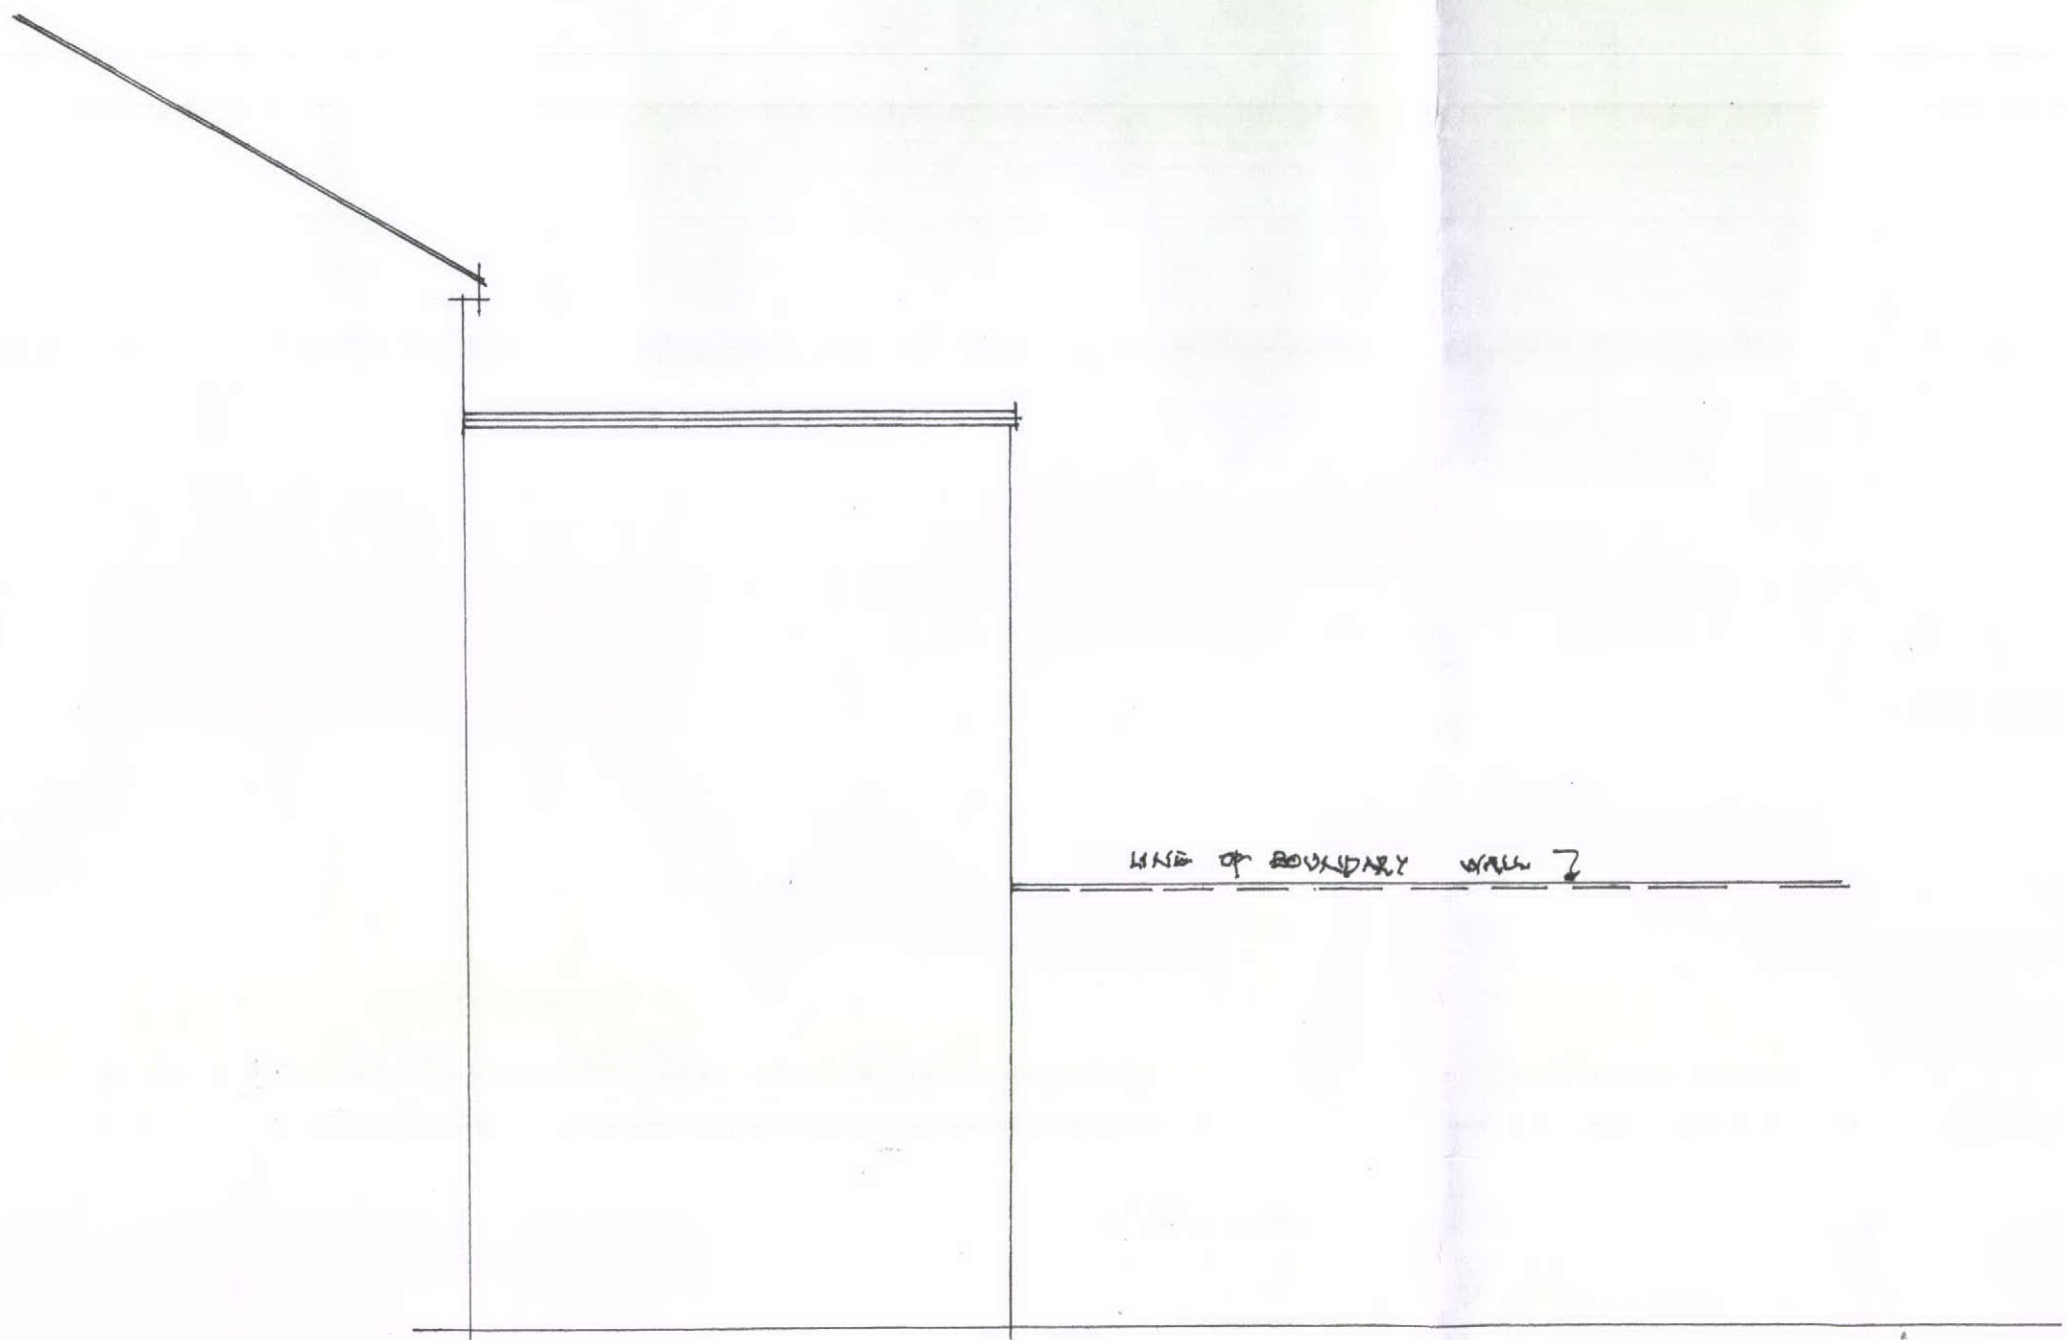

EXISTING ELEVATION (west)

 <b>Acremoss Designs Ltd.</b> 13 Moller Drive, Worsley, Manchester. M28 7TU phone/fax 0161 788 6133 e-mail: acremoss.designs@ntlworld.com Architectural Design and Development Consultancy.		Title: EXISTING ELEVATION 2	
		Dwg Ref: 257/PLO4	
Project: 29 HIGH STREET WEST GLASSOP SK13 8AZ		Client: NMG LOCAL	
Scale: 1:500 A3		Date: 08/2013	
Drawn by: RC		Date:	