


3918 NatWest Buxton,
2 Spring Gardens, Buxton, SK17 6DG

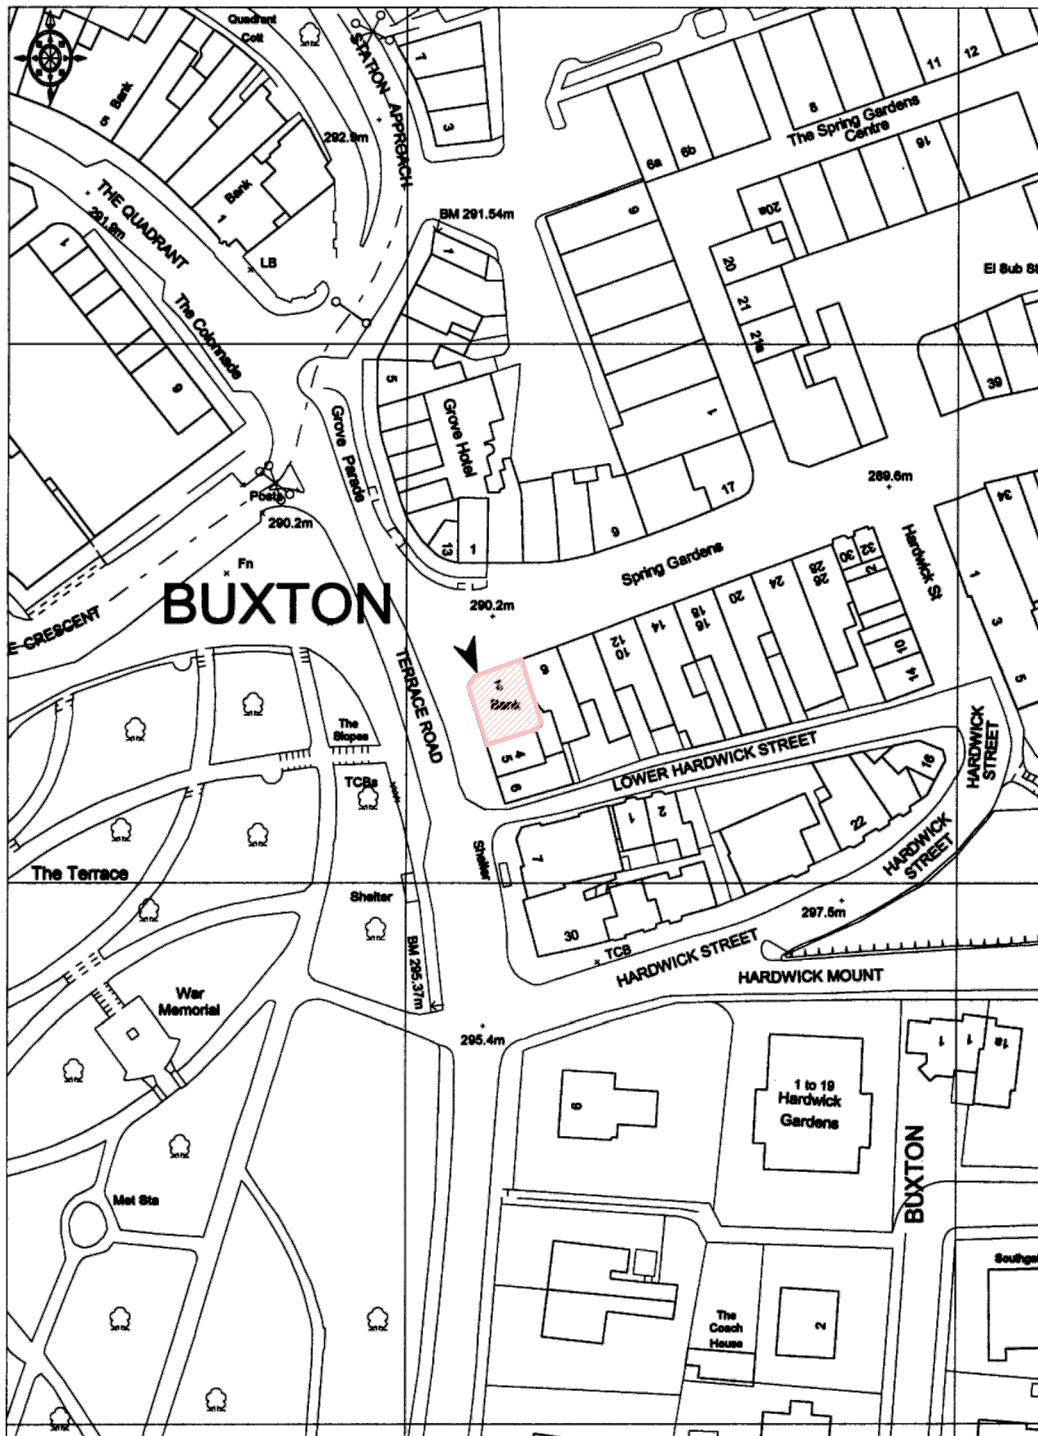

Ordnance Survey

© Crown copyright 2001. All rights reserved. Licence Number 100020449. Survey Scale - 1:1250 Plotted Scale - 1:1250

The Royal Bank of Scotland Group



Site Location Plan 1:1250

HBR22.AR(99)015

NW Buxton
2 Spring Gardens, Buxton, SK17 6DG

MICHAEL LAIRD ARCHITECTS