


EXISTING ELEVATIONS 1:200




PROPOSED ELEVATIONS

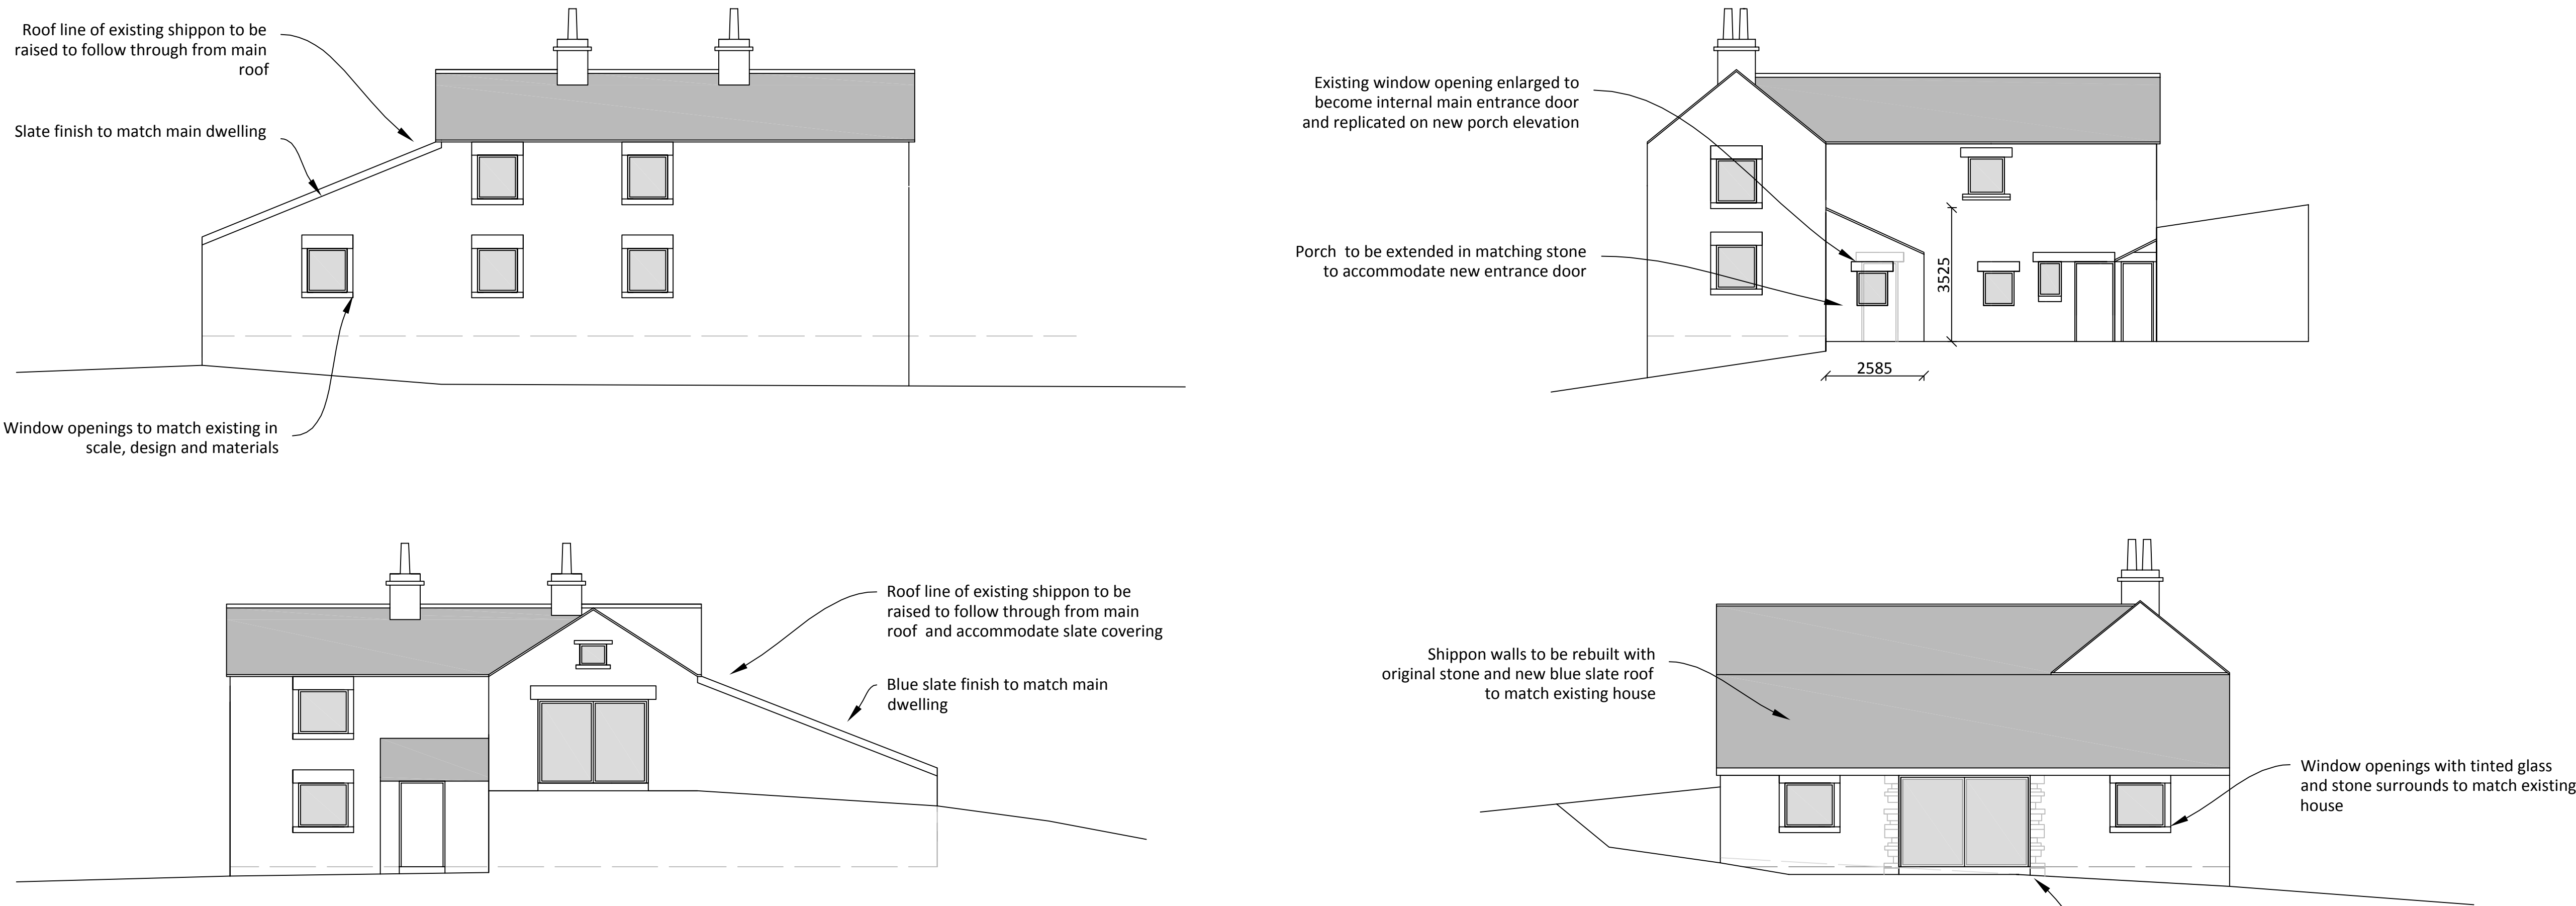


EXISTING PLANS 1:200

PROPOSED PLANS

GROUND FLOOR

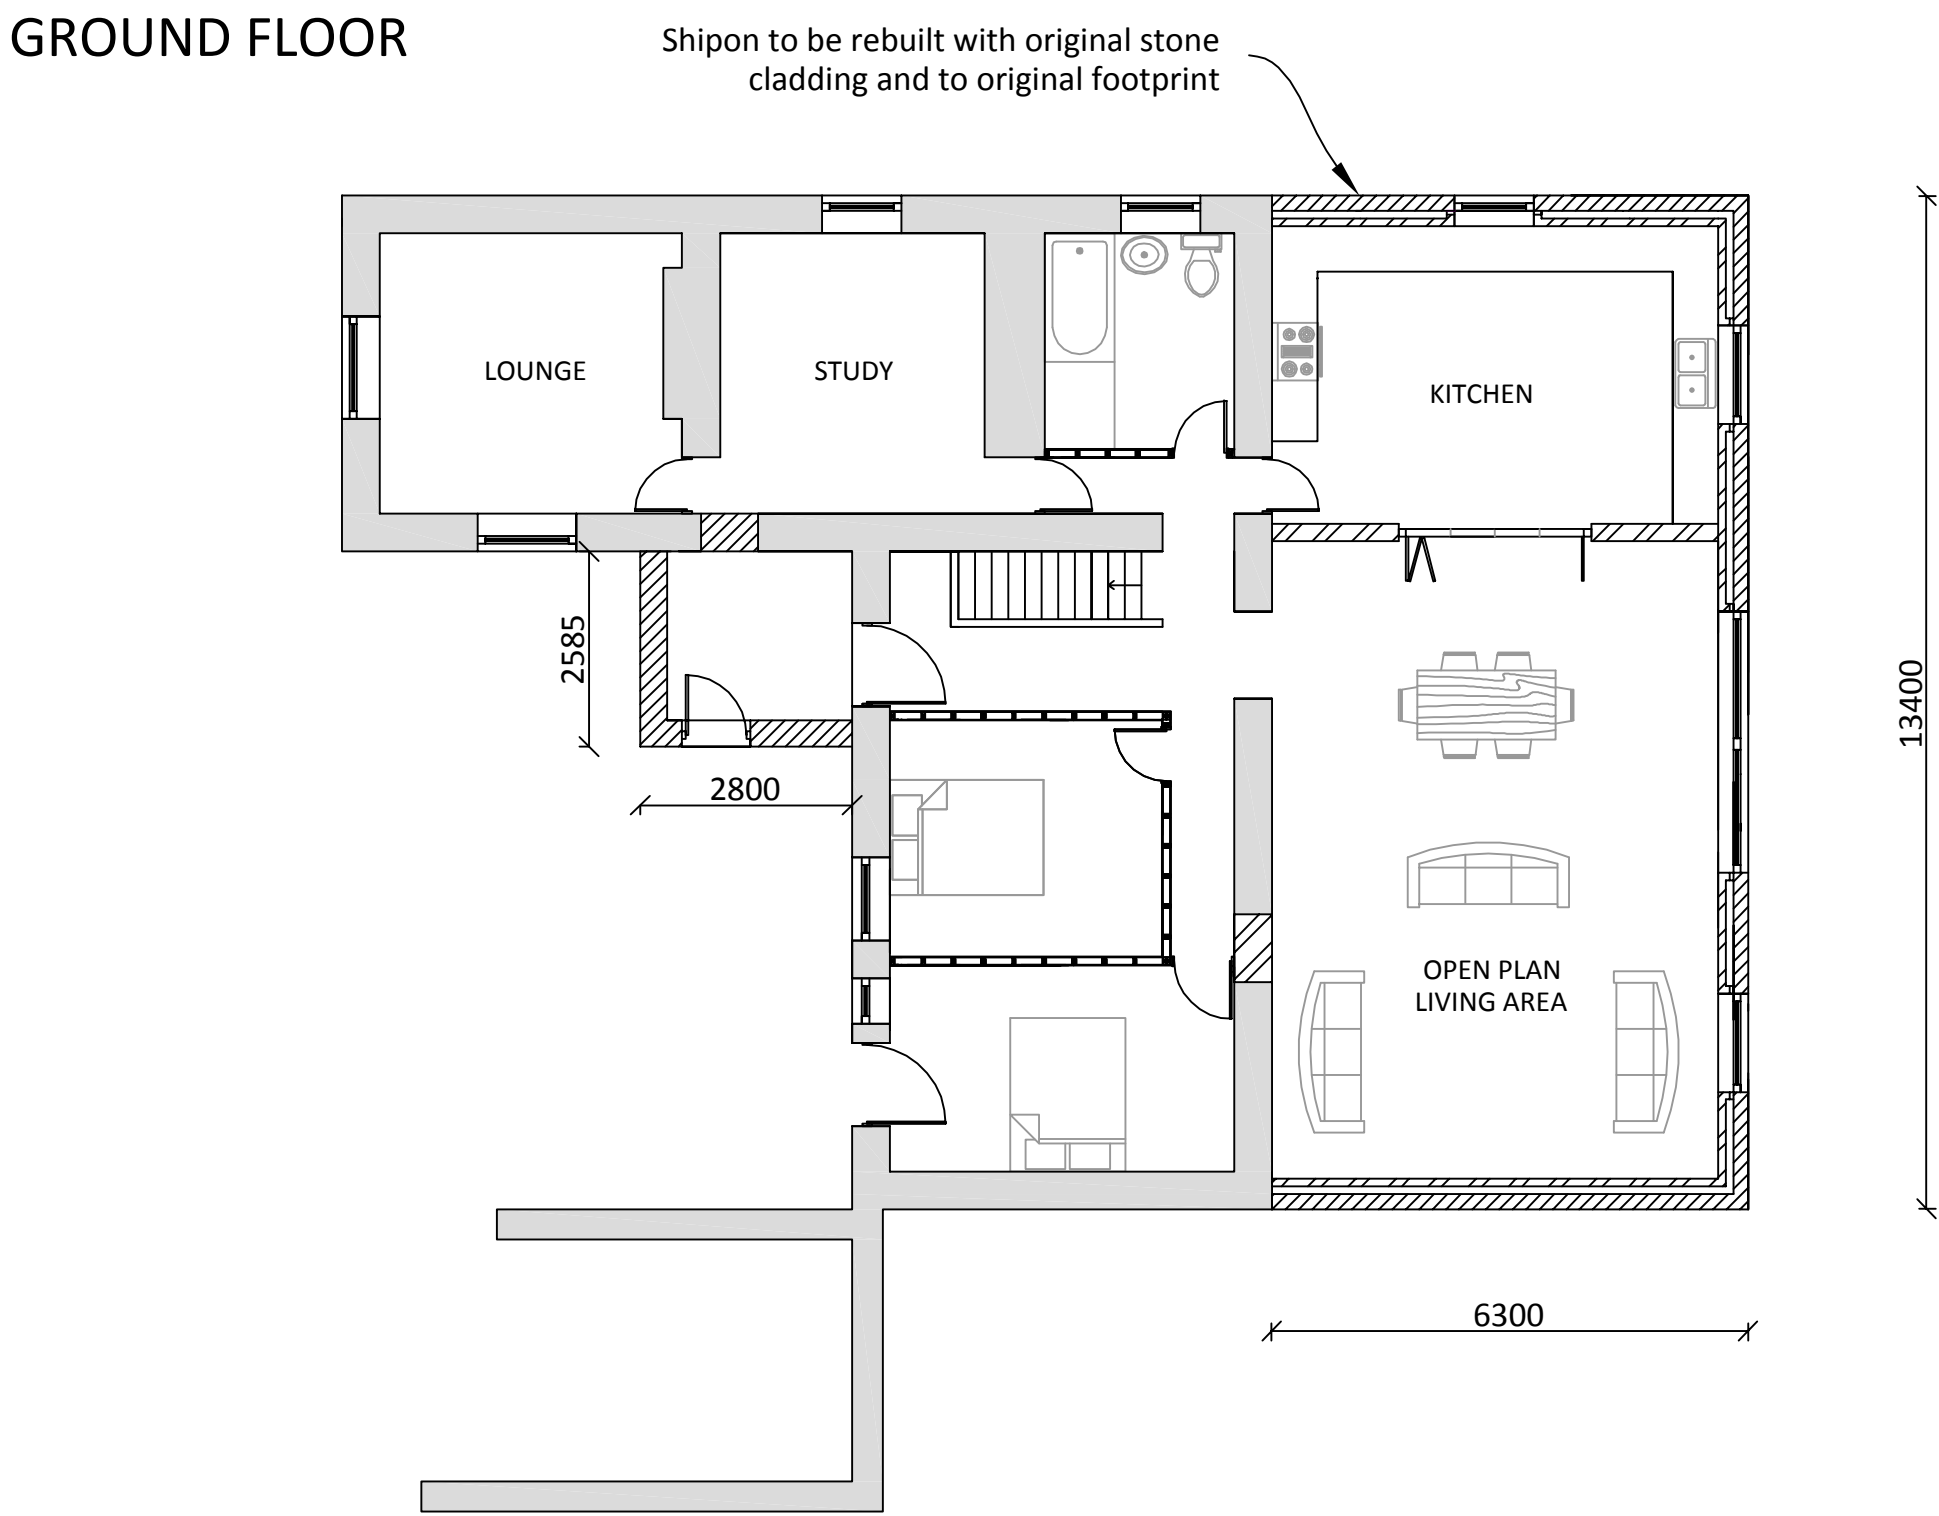

FIRST FLOOR

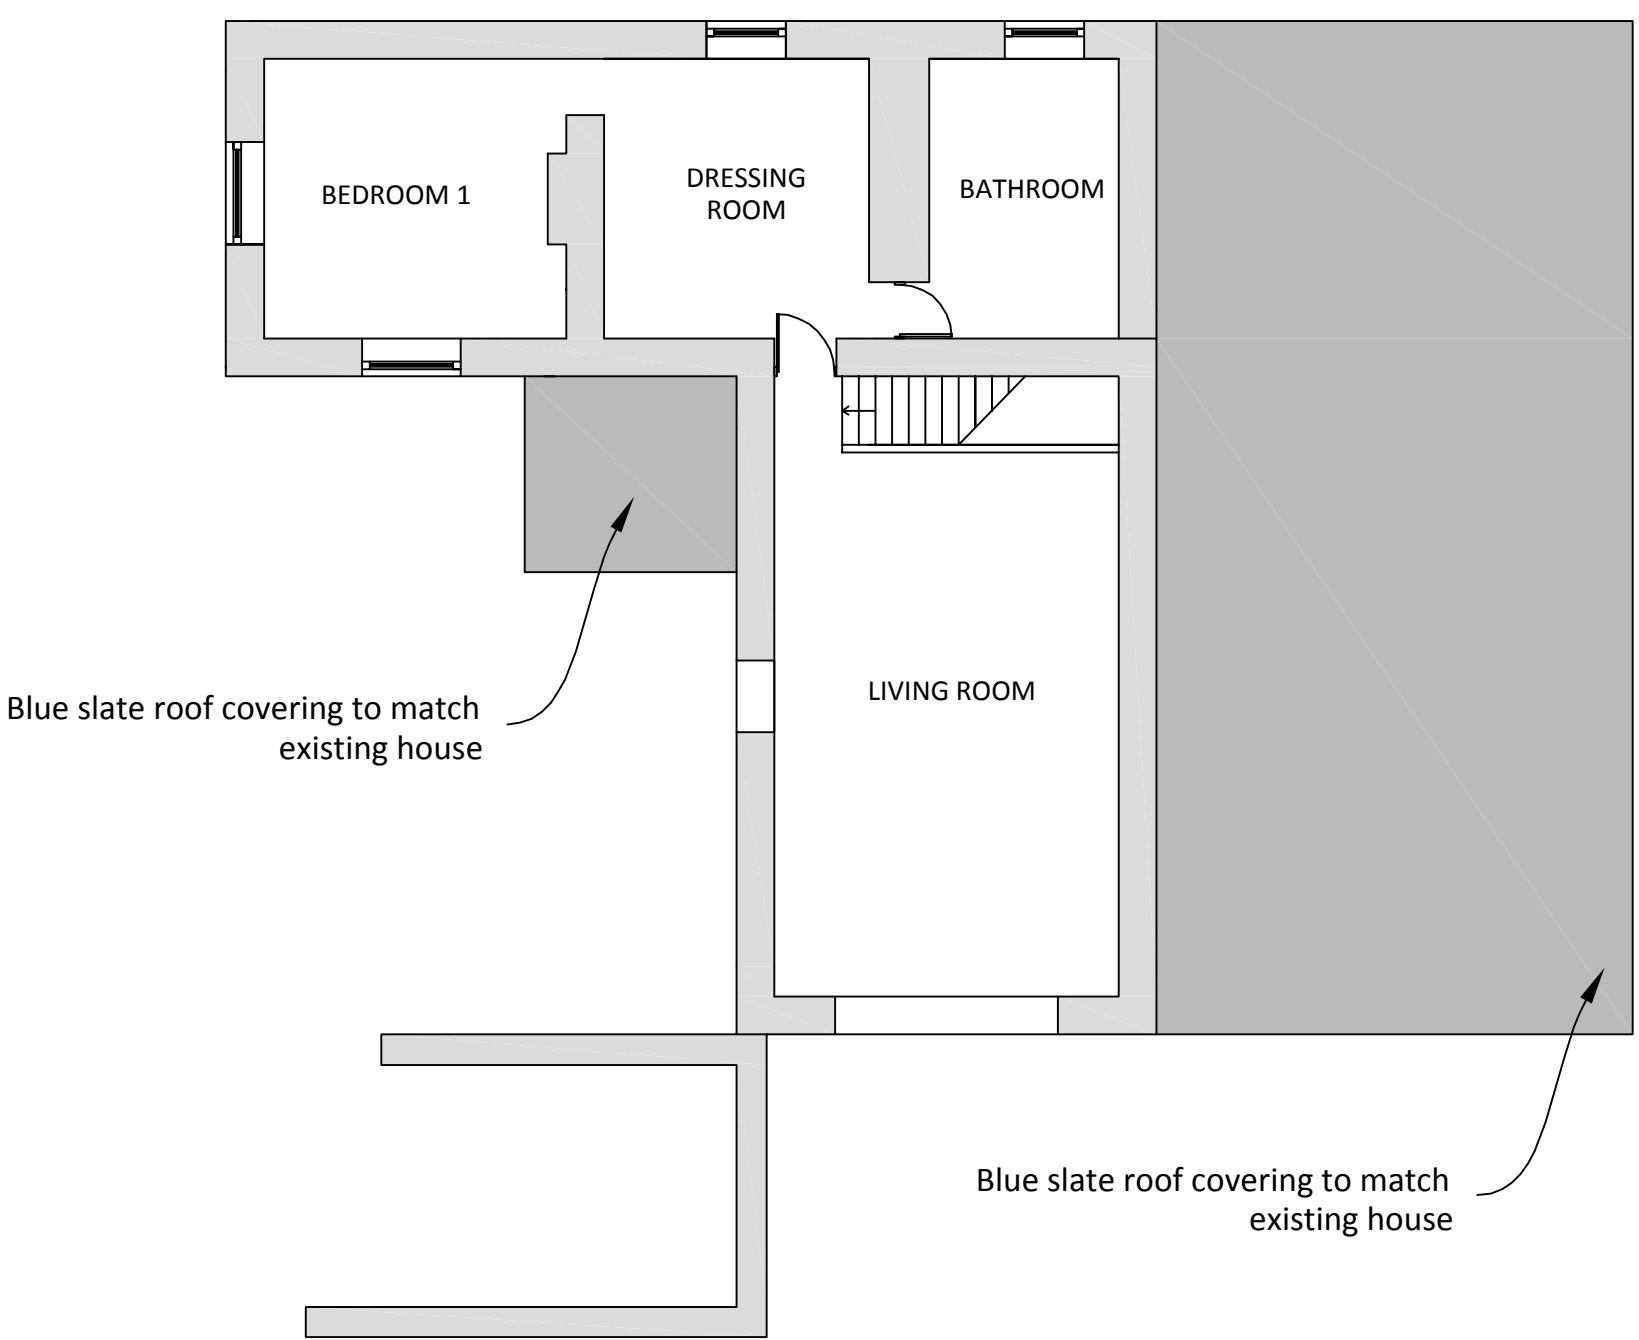

Plans & Elevations

Alterations to Farmhouse including conversion of Shippon

Moss House Farm,
Manchester Road, Buxton,
High Peak, SK17 0SF

Scale - 1:100 @ A1
unless stated
Date - 04.06.2013

Rev	Description	Date
A	Reduced glazing openings	01/09/2013
B	Planning App Resubmission	01/10/2013

DRAWING REF: MH/PL/01/B

NO DIMENSIONS TO BE SCALED OFF THIS DRAWING
CONTRACTORS TO CHECK ALL MEASUREMENTS ON SITE