


NOTES
The Contractor is to check all dimensions and conditions on site before commencing. Do not scale from this drawing. This drawing remains the copyright of POZZONI LLP.

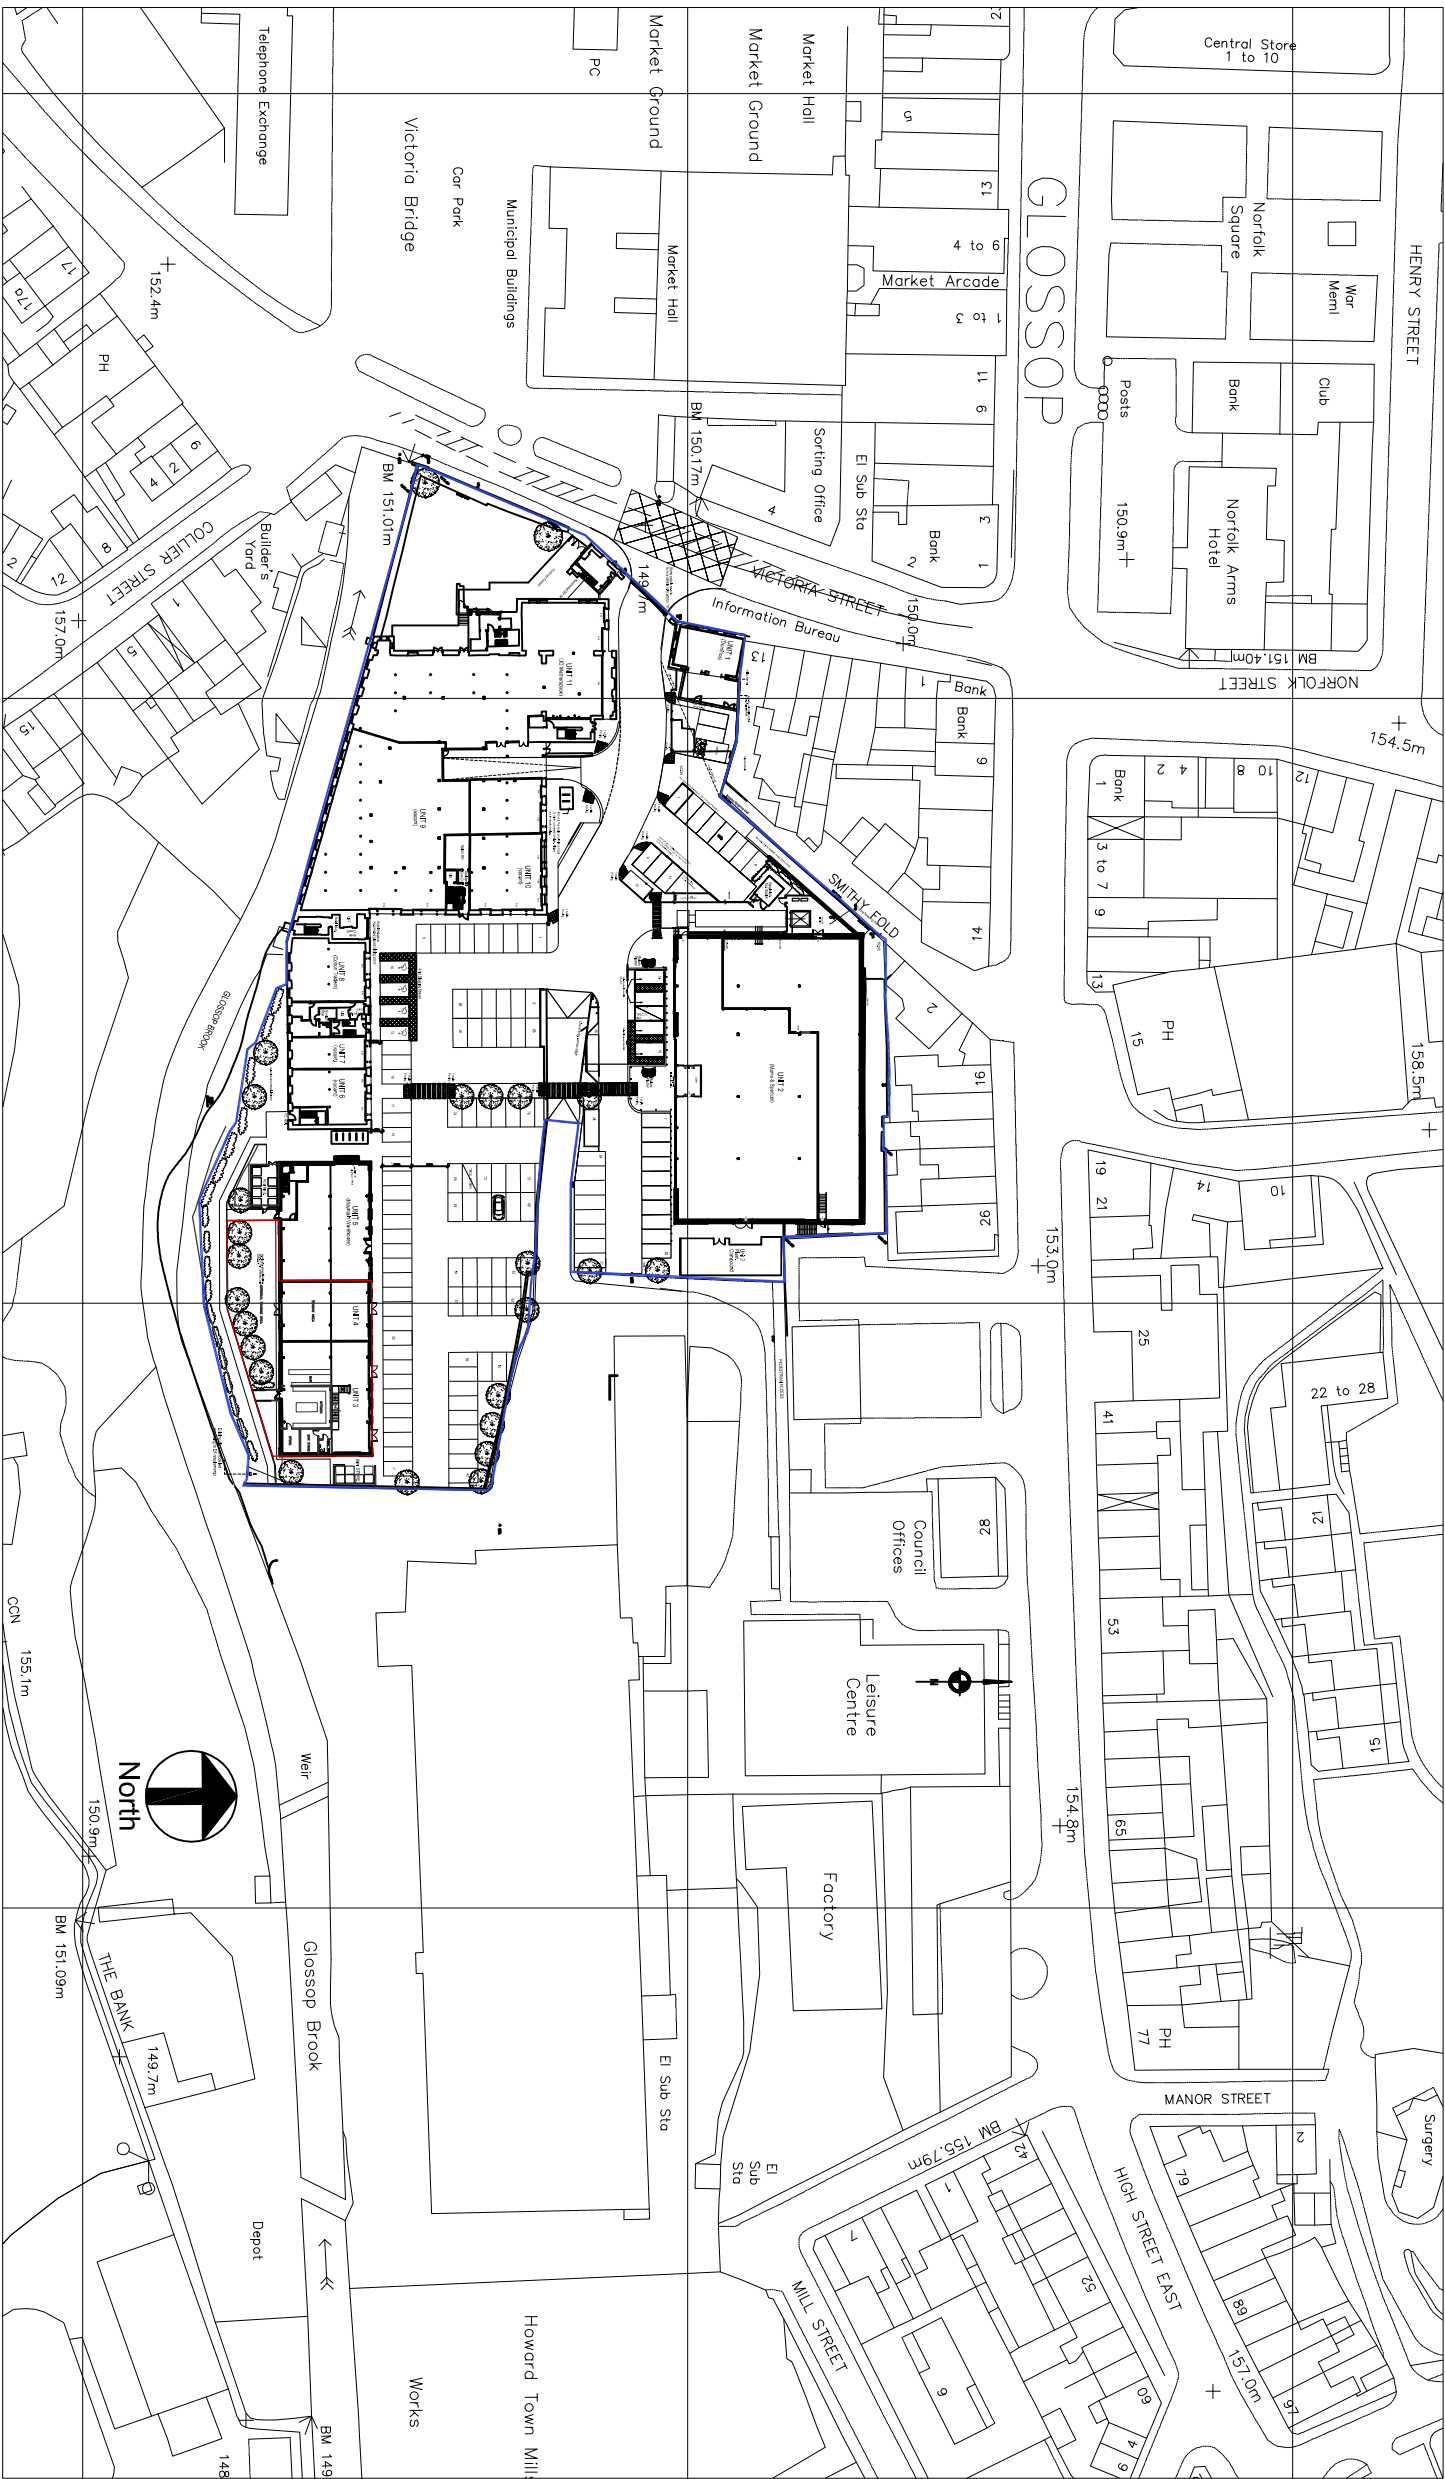

FOR INFORMATION ONLY

Unit Location



Feasibility

Design

Tender

Contract

Construction

As Built

Scale 1:1250

Sheet SPM

Checked

Issue Date 10.10.13

Dwg. No. 2952-SK4211

Rev -

Client Peveril Securities Ltd

Job HowardTownMill,Glossop

Drawing LocationPlan Units3&4

POZZONI

T 0161 928 7848 2 Woodville Road
F 0161 926 9428 Altrincham
E architects@pozzoni.co.uk WA14 2FH