

HPK/2013/0556

Dwelling and
Studio at Oak Street

16 OCT 2013


Glossop

BOROUGH COUNCIL

Scale 1/50

Drg.No. 1002/1/4 (2)

Proposed
No change

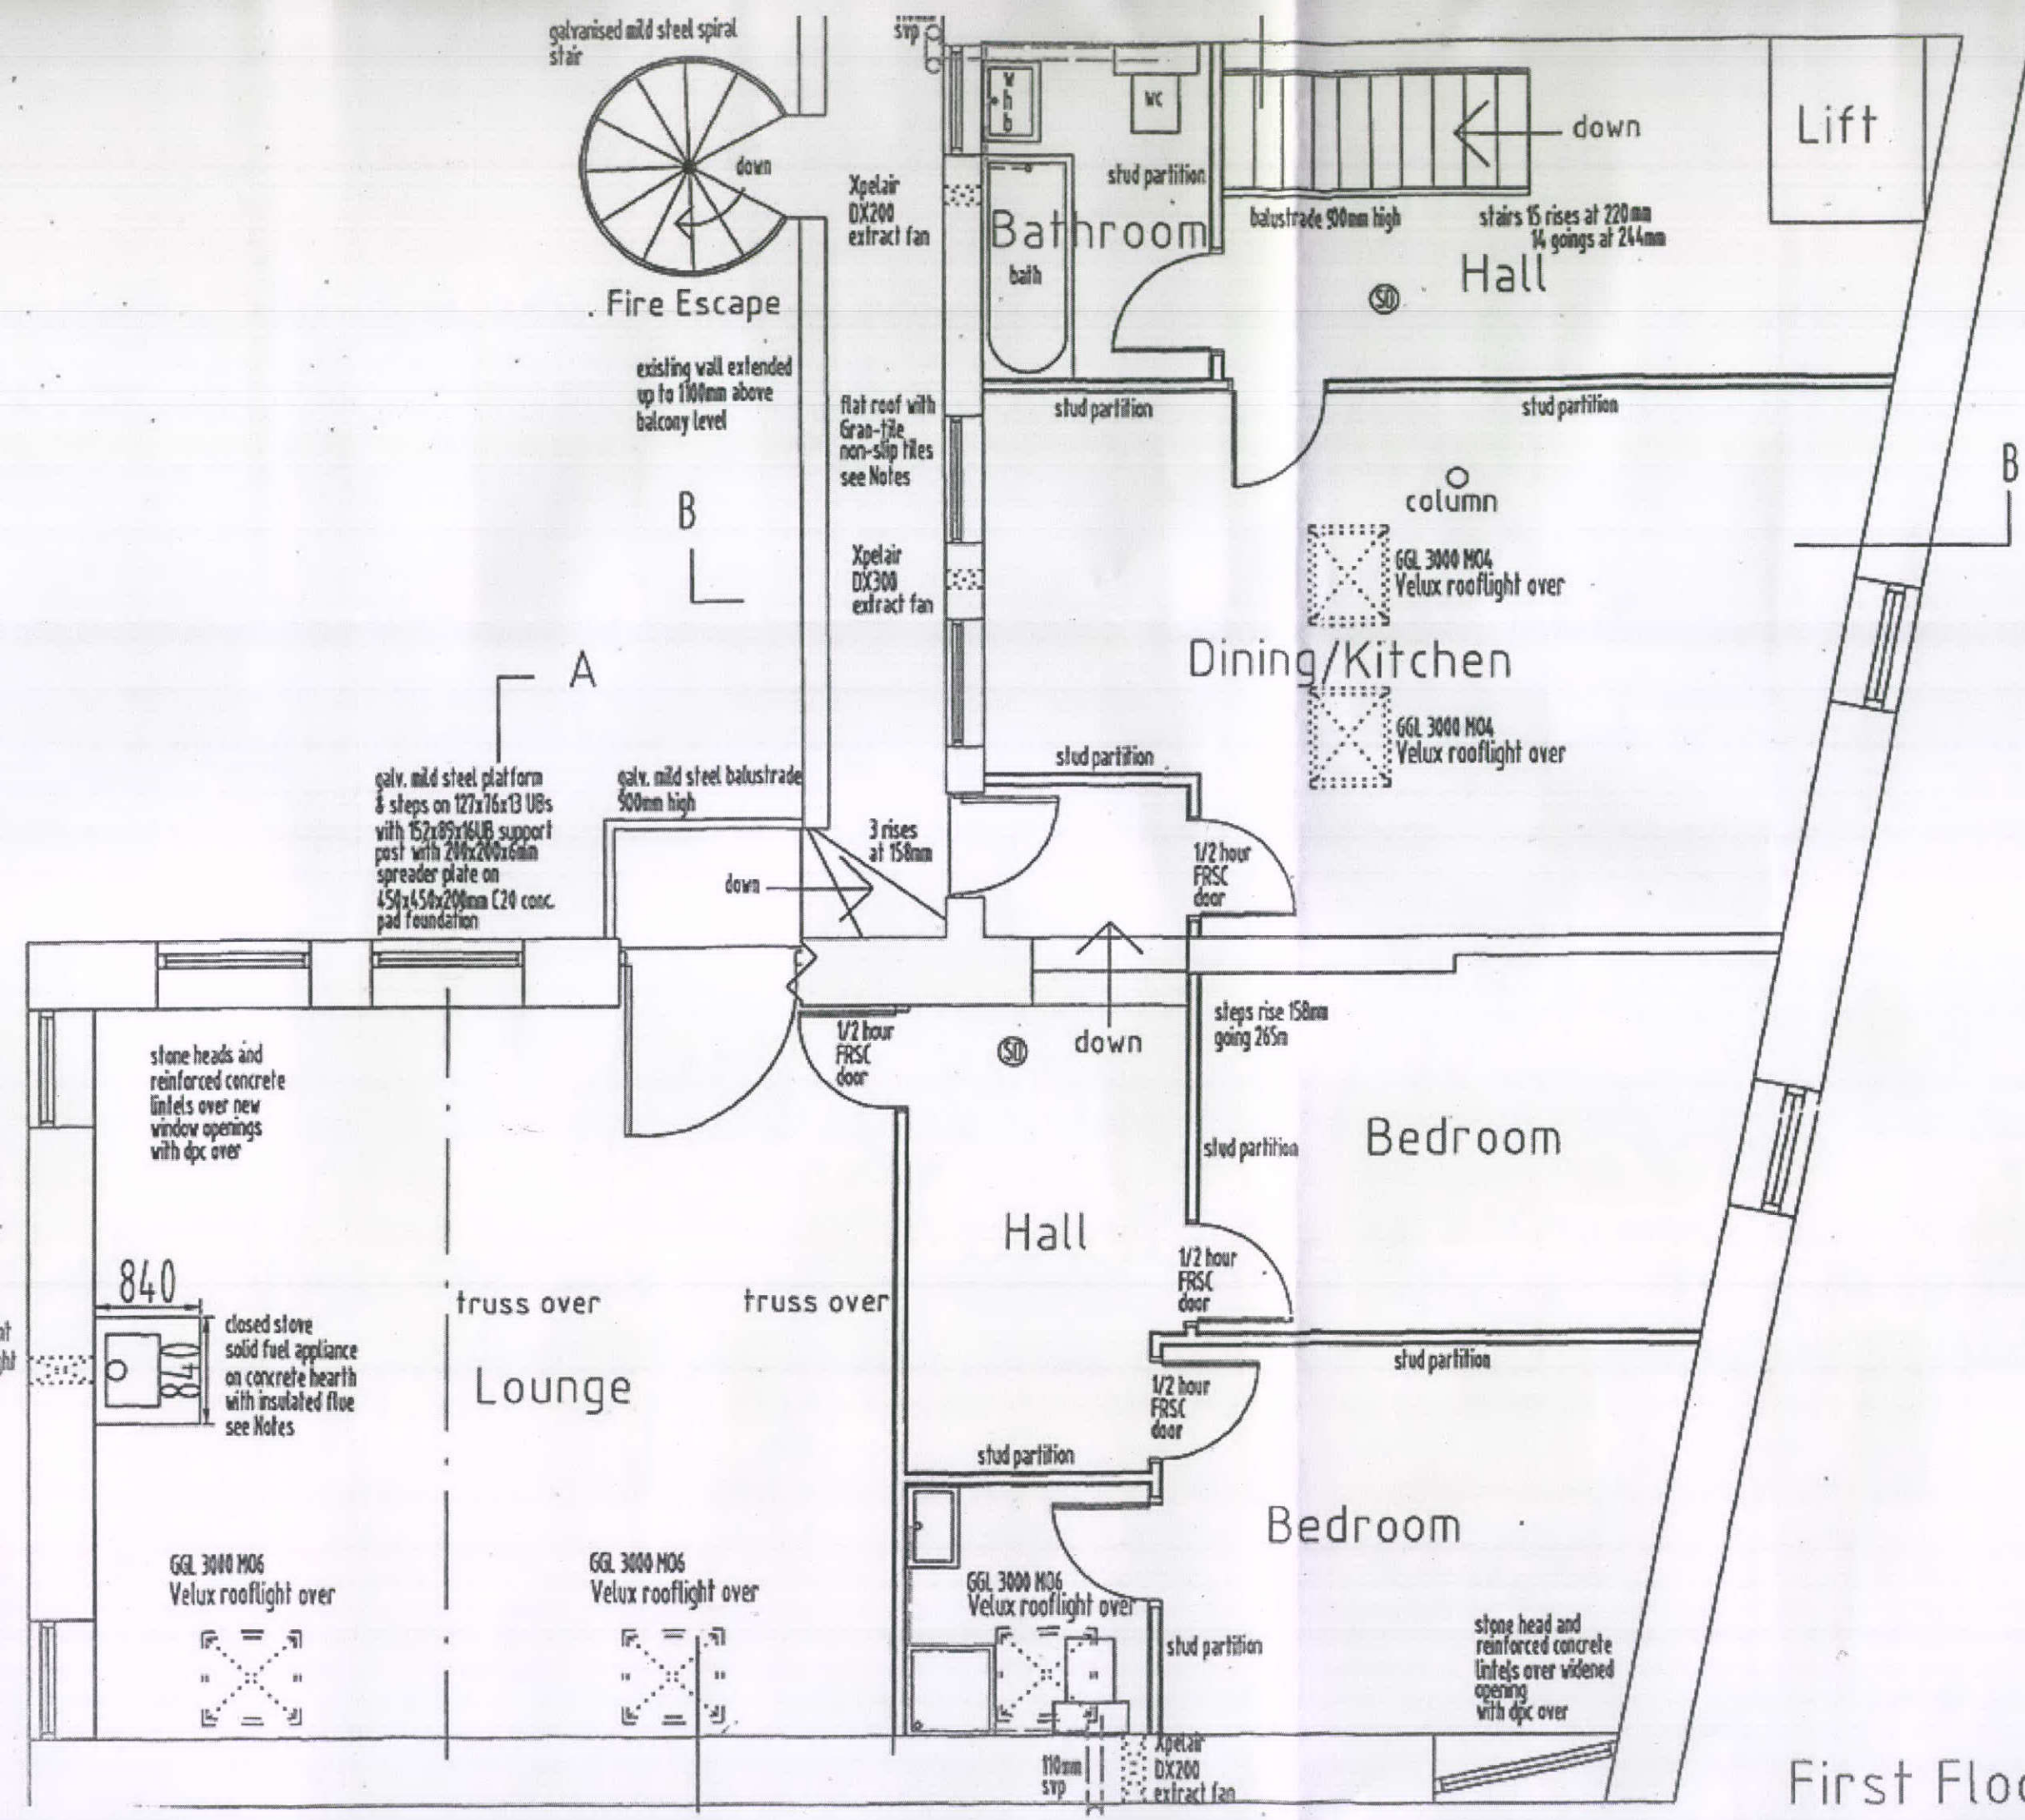

First Floor Plan