


# Space #1

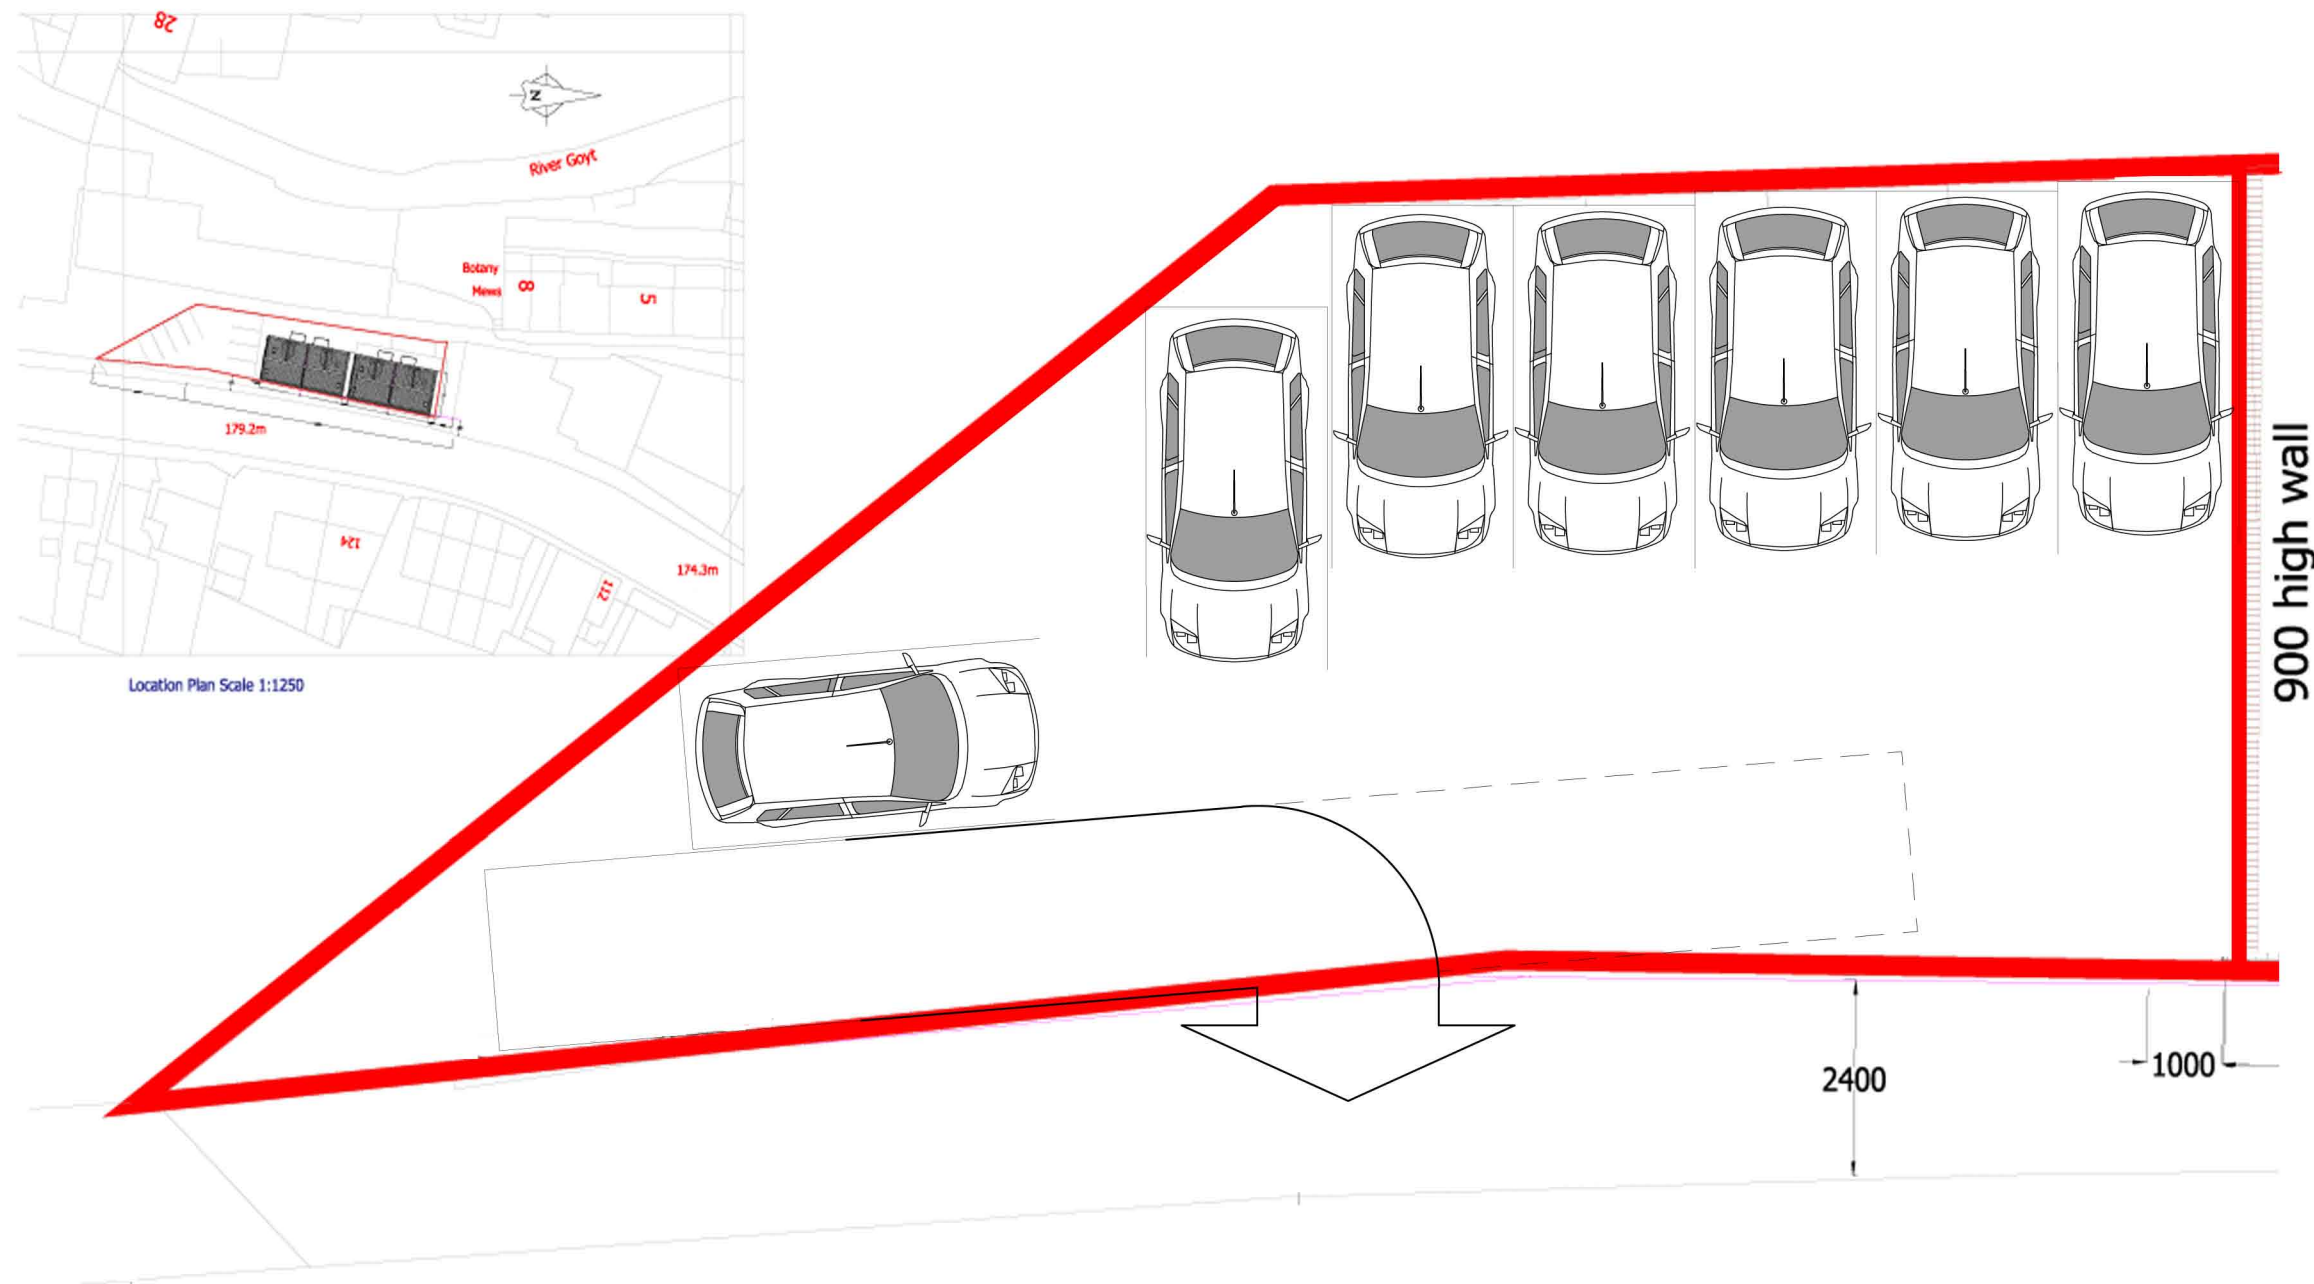

Alleyway to south  
of development removed  
allowing for wall to be  
moved allowing  
1000 extra space  
in car park

## Jonathan V. Davies CHARTERED SURVEYORS

1 Market Street Buxton Derbyshire SK17 6JY  
Tel & Fax Buxton (01298) 72860

5 High Street Stockport Cheshire SK1 1EG  
Tel & Fax Stockport (0161) 480 5311

Website [www.jonathanvdavies.co.uk](http://www.jonathanvdavies.co.uk) Email: [jonathanvdavies@jonathanvdavies.co.uk](mailto:jonathanvdavies@jonathanvdavies.co.uk)

Buxton Road Whaley Bridge  
1:100 @ A3 - Sept 2013