




Elevation A

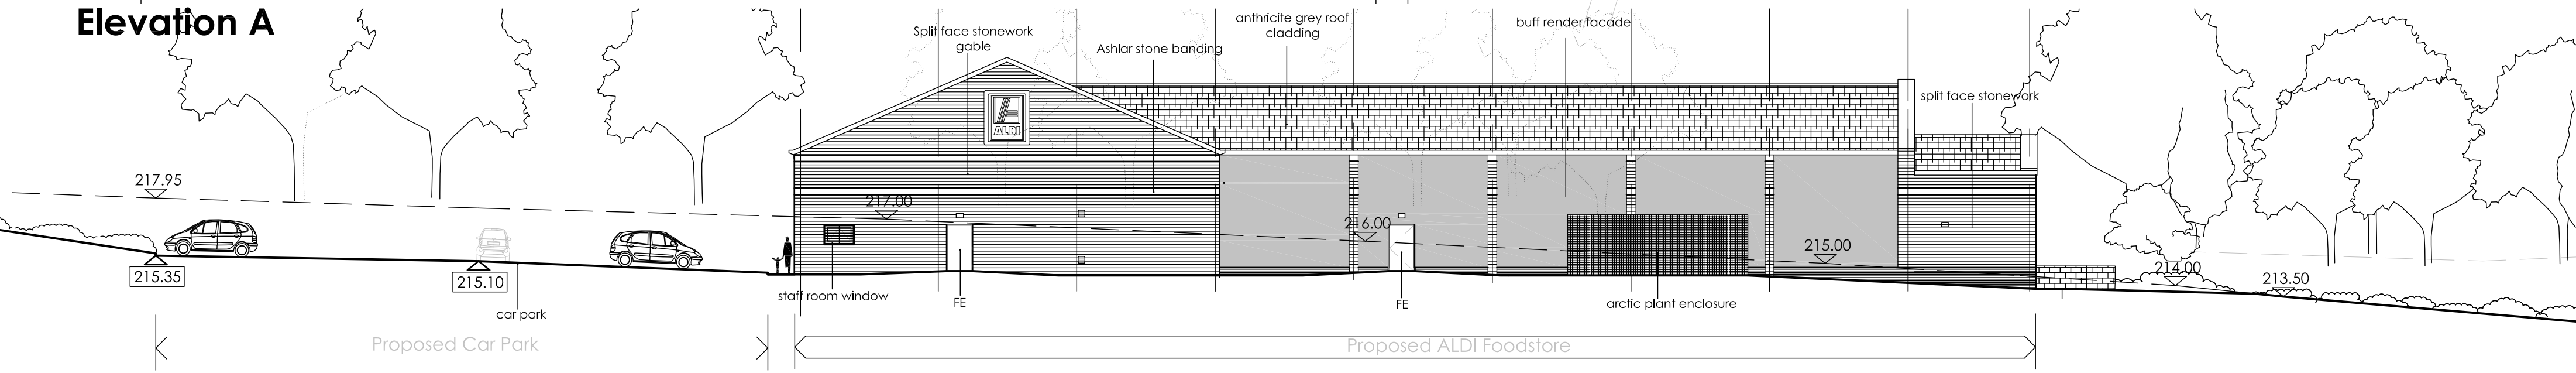


Elevation B

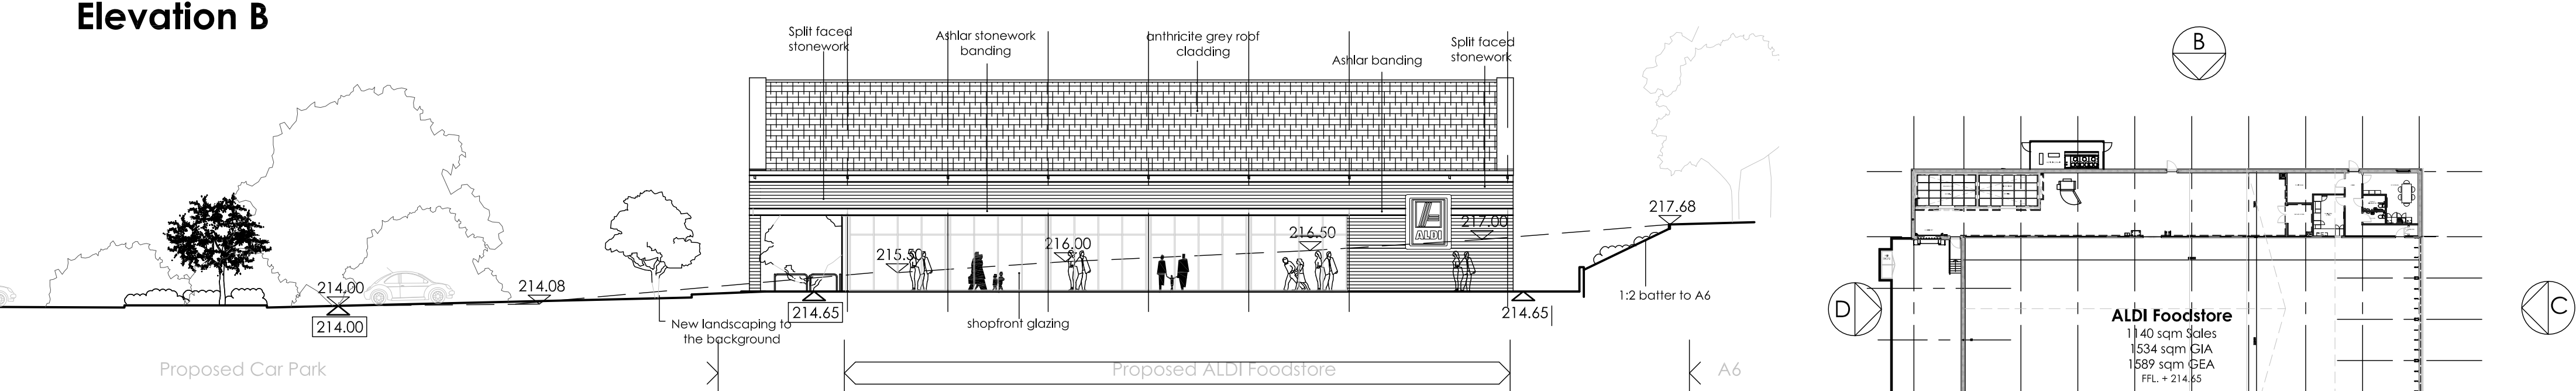

Elevation C

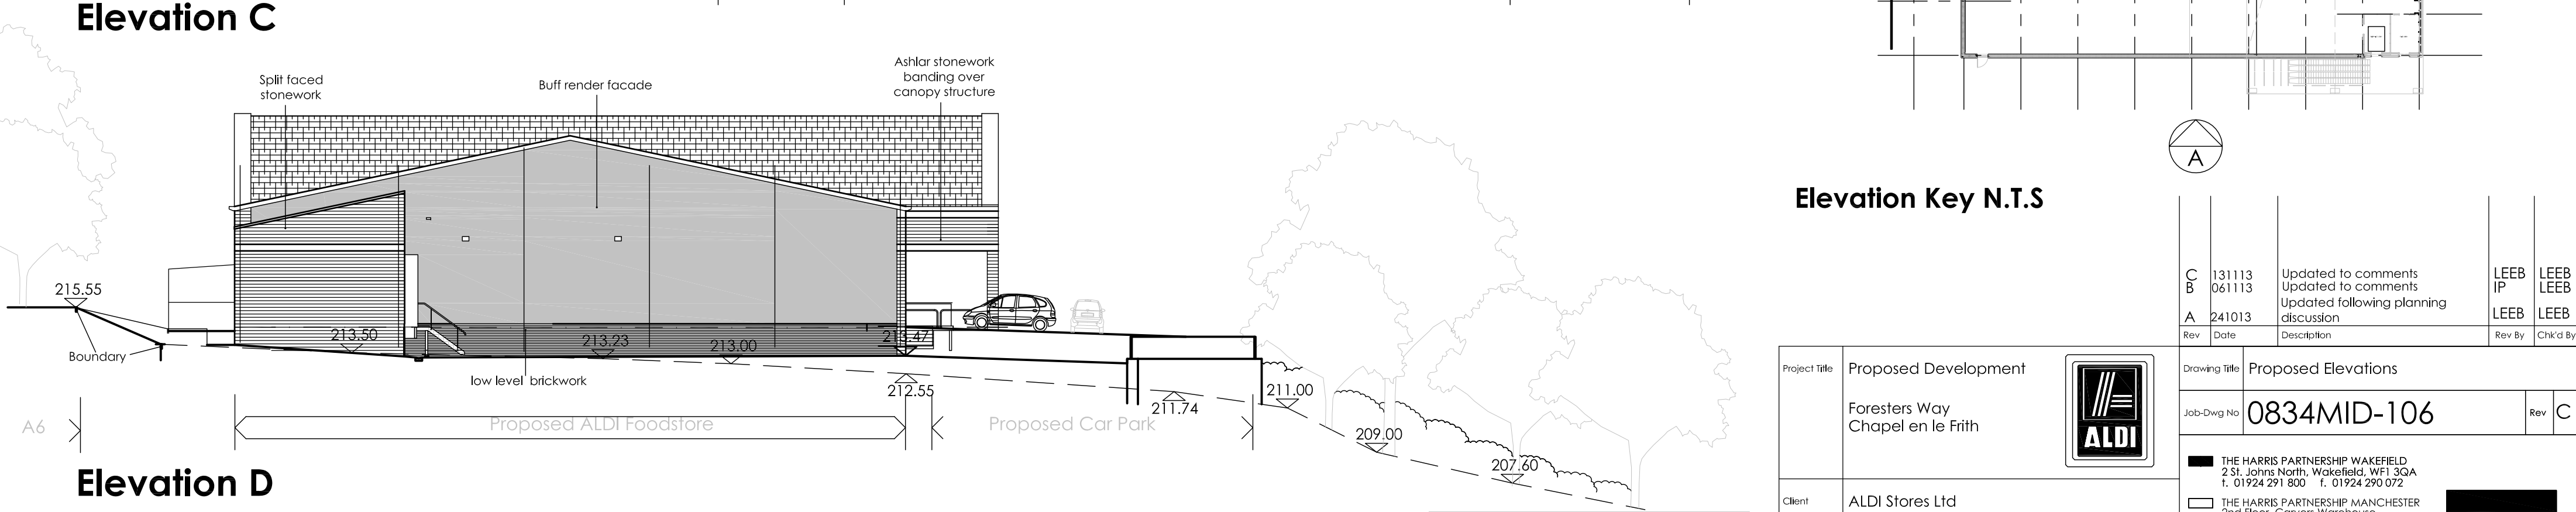

Elevation D

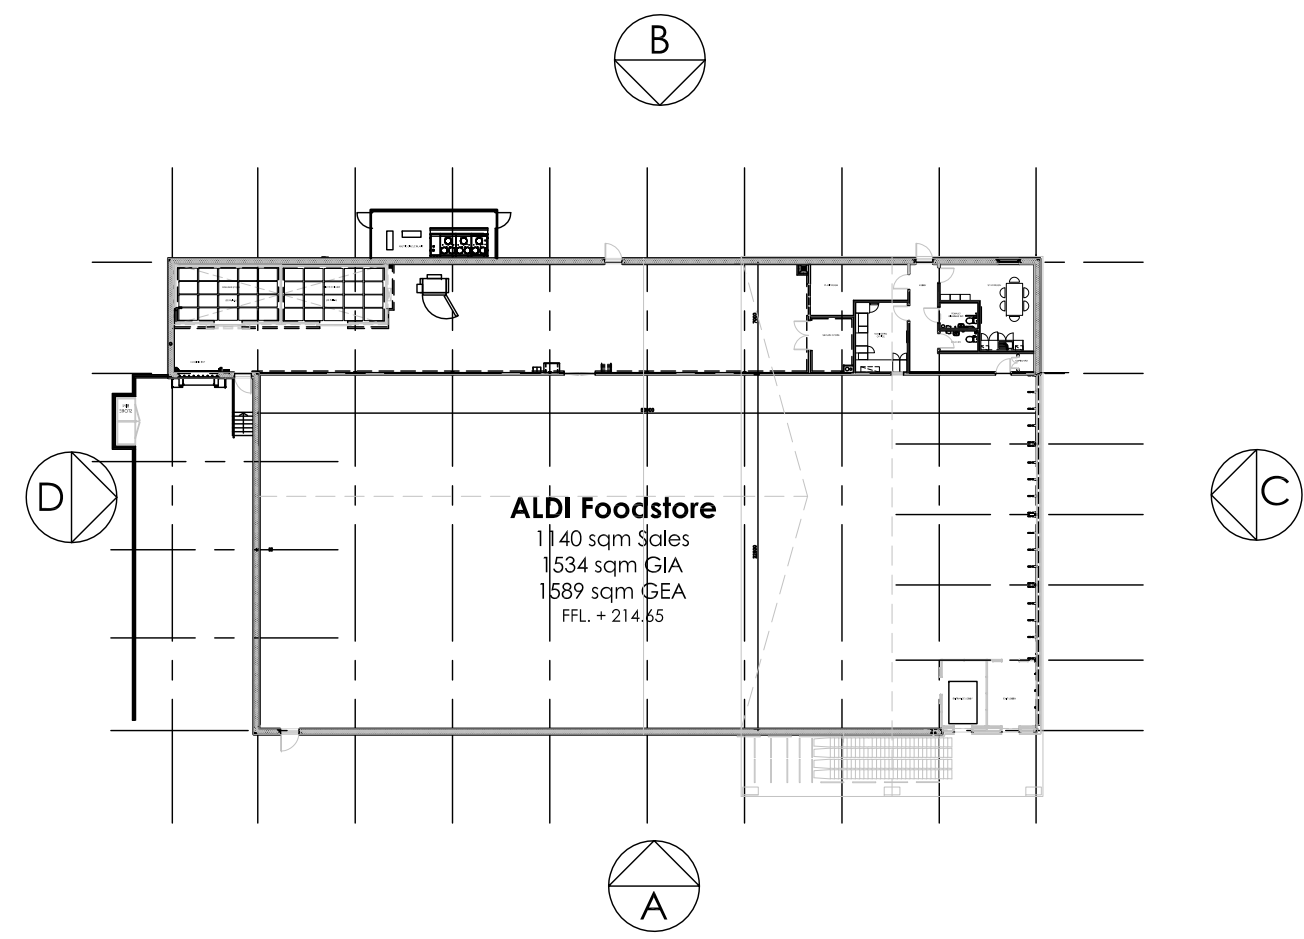

Elevation Key N.T.S



Project Title	Proposed Development		Drawing Title	Proposed Elevations	
	Foresters Way Chapel en le Frith		Job-Dwg No	0834MID-106	
Client	ALDI Stores Ltd				
Status	PLANNING				
Scale	1:200	Drawing Size	A2		
Drawn By	SSR	Checked By	SR	Date	AUG 13

Rev	Date	Description	Rev By	Chk'd By
C	131113	Updated to comments	LEEB	LEEB
B	061113	Updated to comments	IP	LEEB
A	241013	Updated following planning discussion	LEEB	LEEB

THE HARRIS PARTNERSHIP WAKEFIELD
251, Johns North, Wakefield, WF1 3QA
t. 01924 291 800 f. 01924 290 072

THE HARRIS PARTNERSHIP MANCHESTER
2nd Floor, Carvers Warehouse,
77 Dale Street, Manchester, M1 2HG
t. 0161 238 8555 f. 0161 244 5809

THE HARRIS PARTNERSHIP MILTON KEYNES
The Old Rectory, 79 High Street
Newport Pagnell, MK16 8AB
t. 01908 211 577 f. 01908 211 722

THE HARRIS PARTNERSHIP READING
101 London Road, Reading, RG1 5BY
t. 0118 950 7700 f. 0118 956 8642

THE HARRIS PARTNERSHIP
ARCHITECTS
www.harrispartnership.com