





EXISTING ELEVATIONS

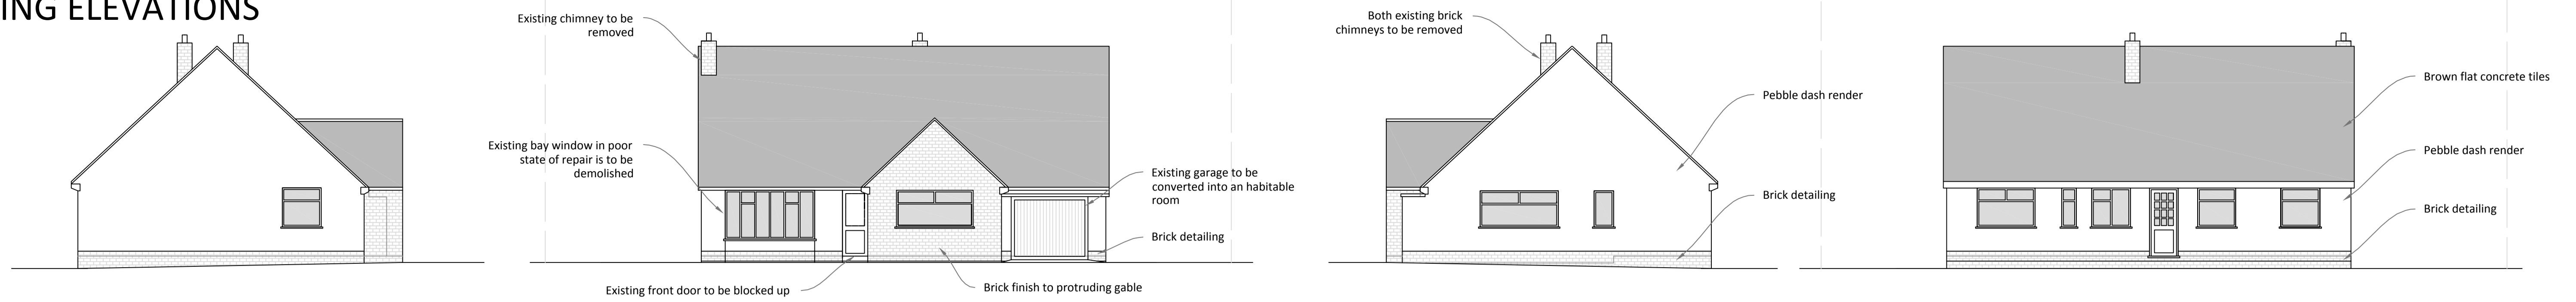

PROPOSED ELEVATIONS

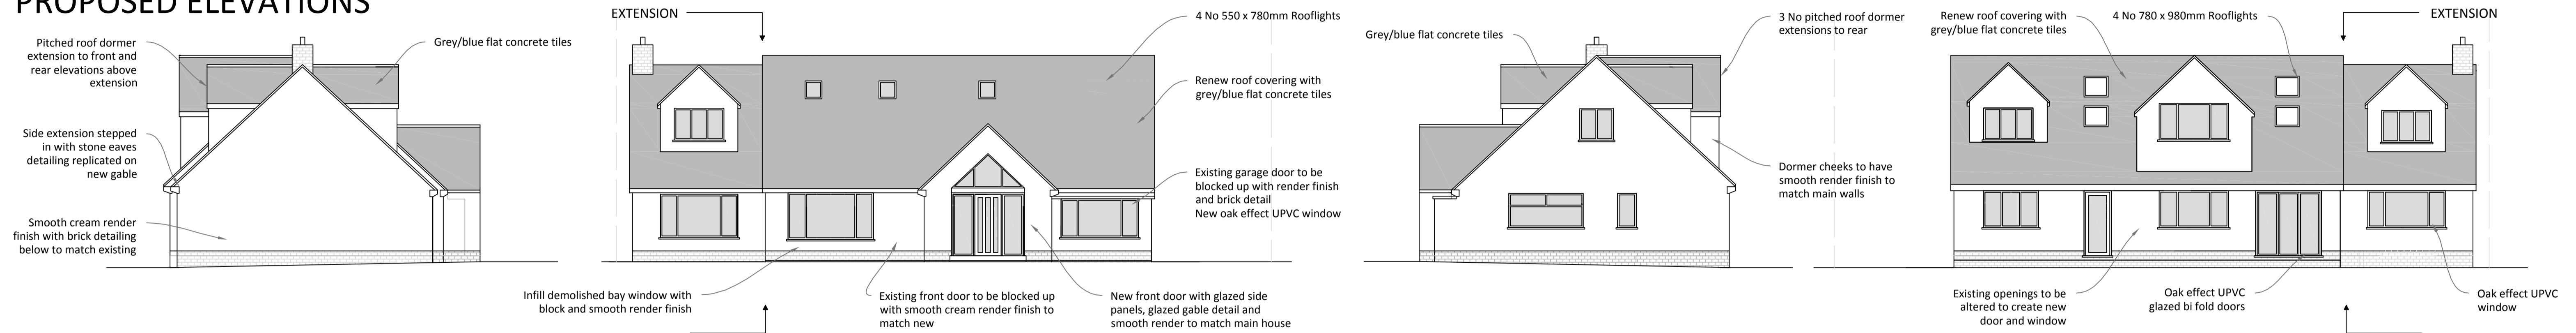

EXISTING PLANS

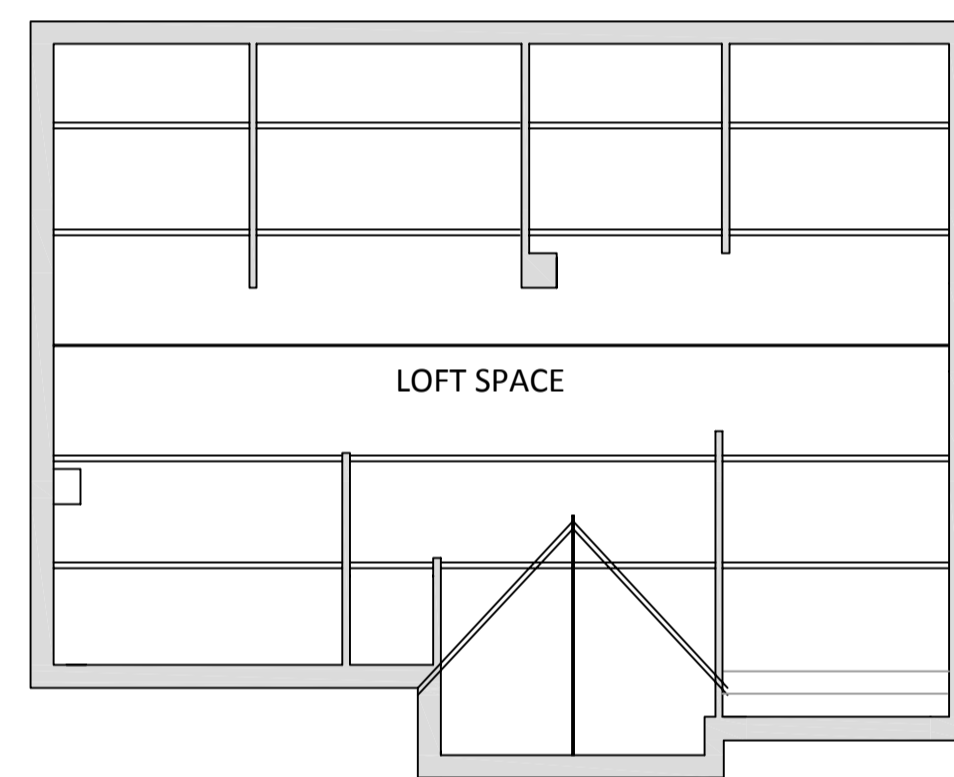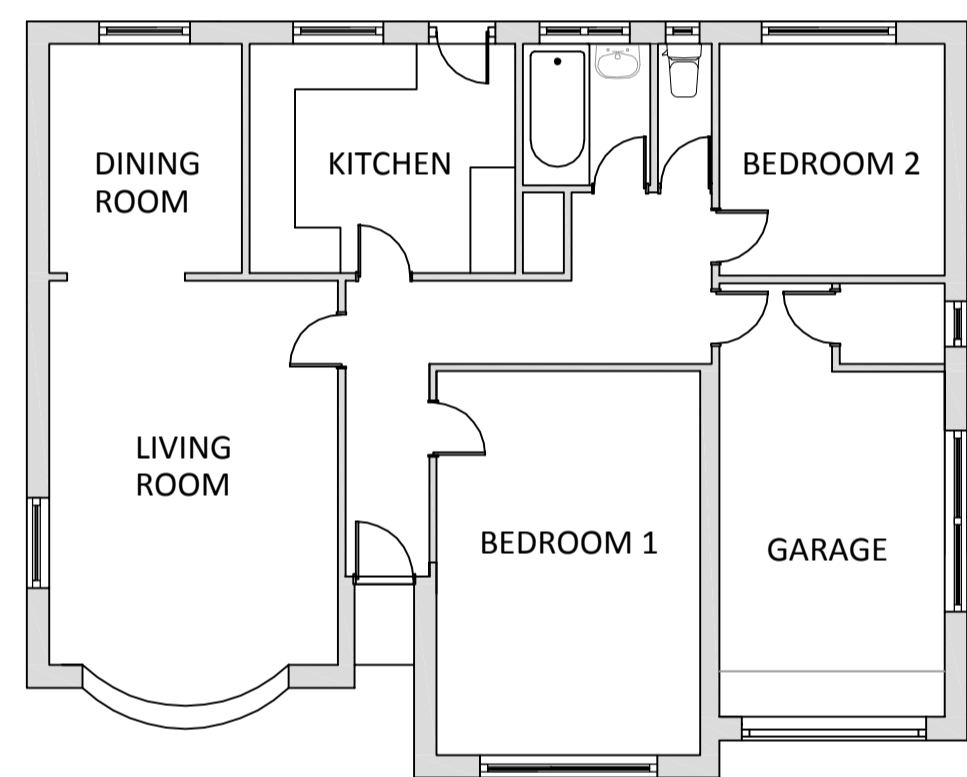



MATERIALS:

- WINDOWS**
 - All existing windows and doors to be replaced with oak effect UPVC doubled glazed units
 - New windows and doors to be oak effect UPVC double glazed units
- WALLS**
 - Existing pebbled dash render to be replaced with smooth cream render
 - Existing brick detailing to bottom of walls and front protruding gable to remain
 - New chimneys to be constructed of brickwork to match existing
 - Extension to have smooth cream render and brick detailing to match main dwelling
- DORMERS**
 - Dormer extensions are to have smooth cream rendered cheeks and gables to match existing house
 - Dormer roof covering to be flat blue/grey concrete tiles to match main dwellings
- ROOF**
 - Existing roof covering of brown flat concrete tiles to be replaced with flat blue/grey concrete tiles
 - Extension and dormer roof coverings to be flat blue/grey concrete tiles to match main dwelling

KEY:

- New stud partition walls
- New structural walls/masonry infill
- New steel work

PROPOSED PLANS 1:50

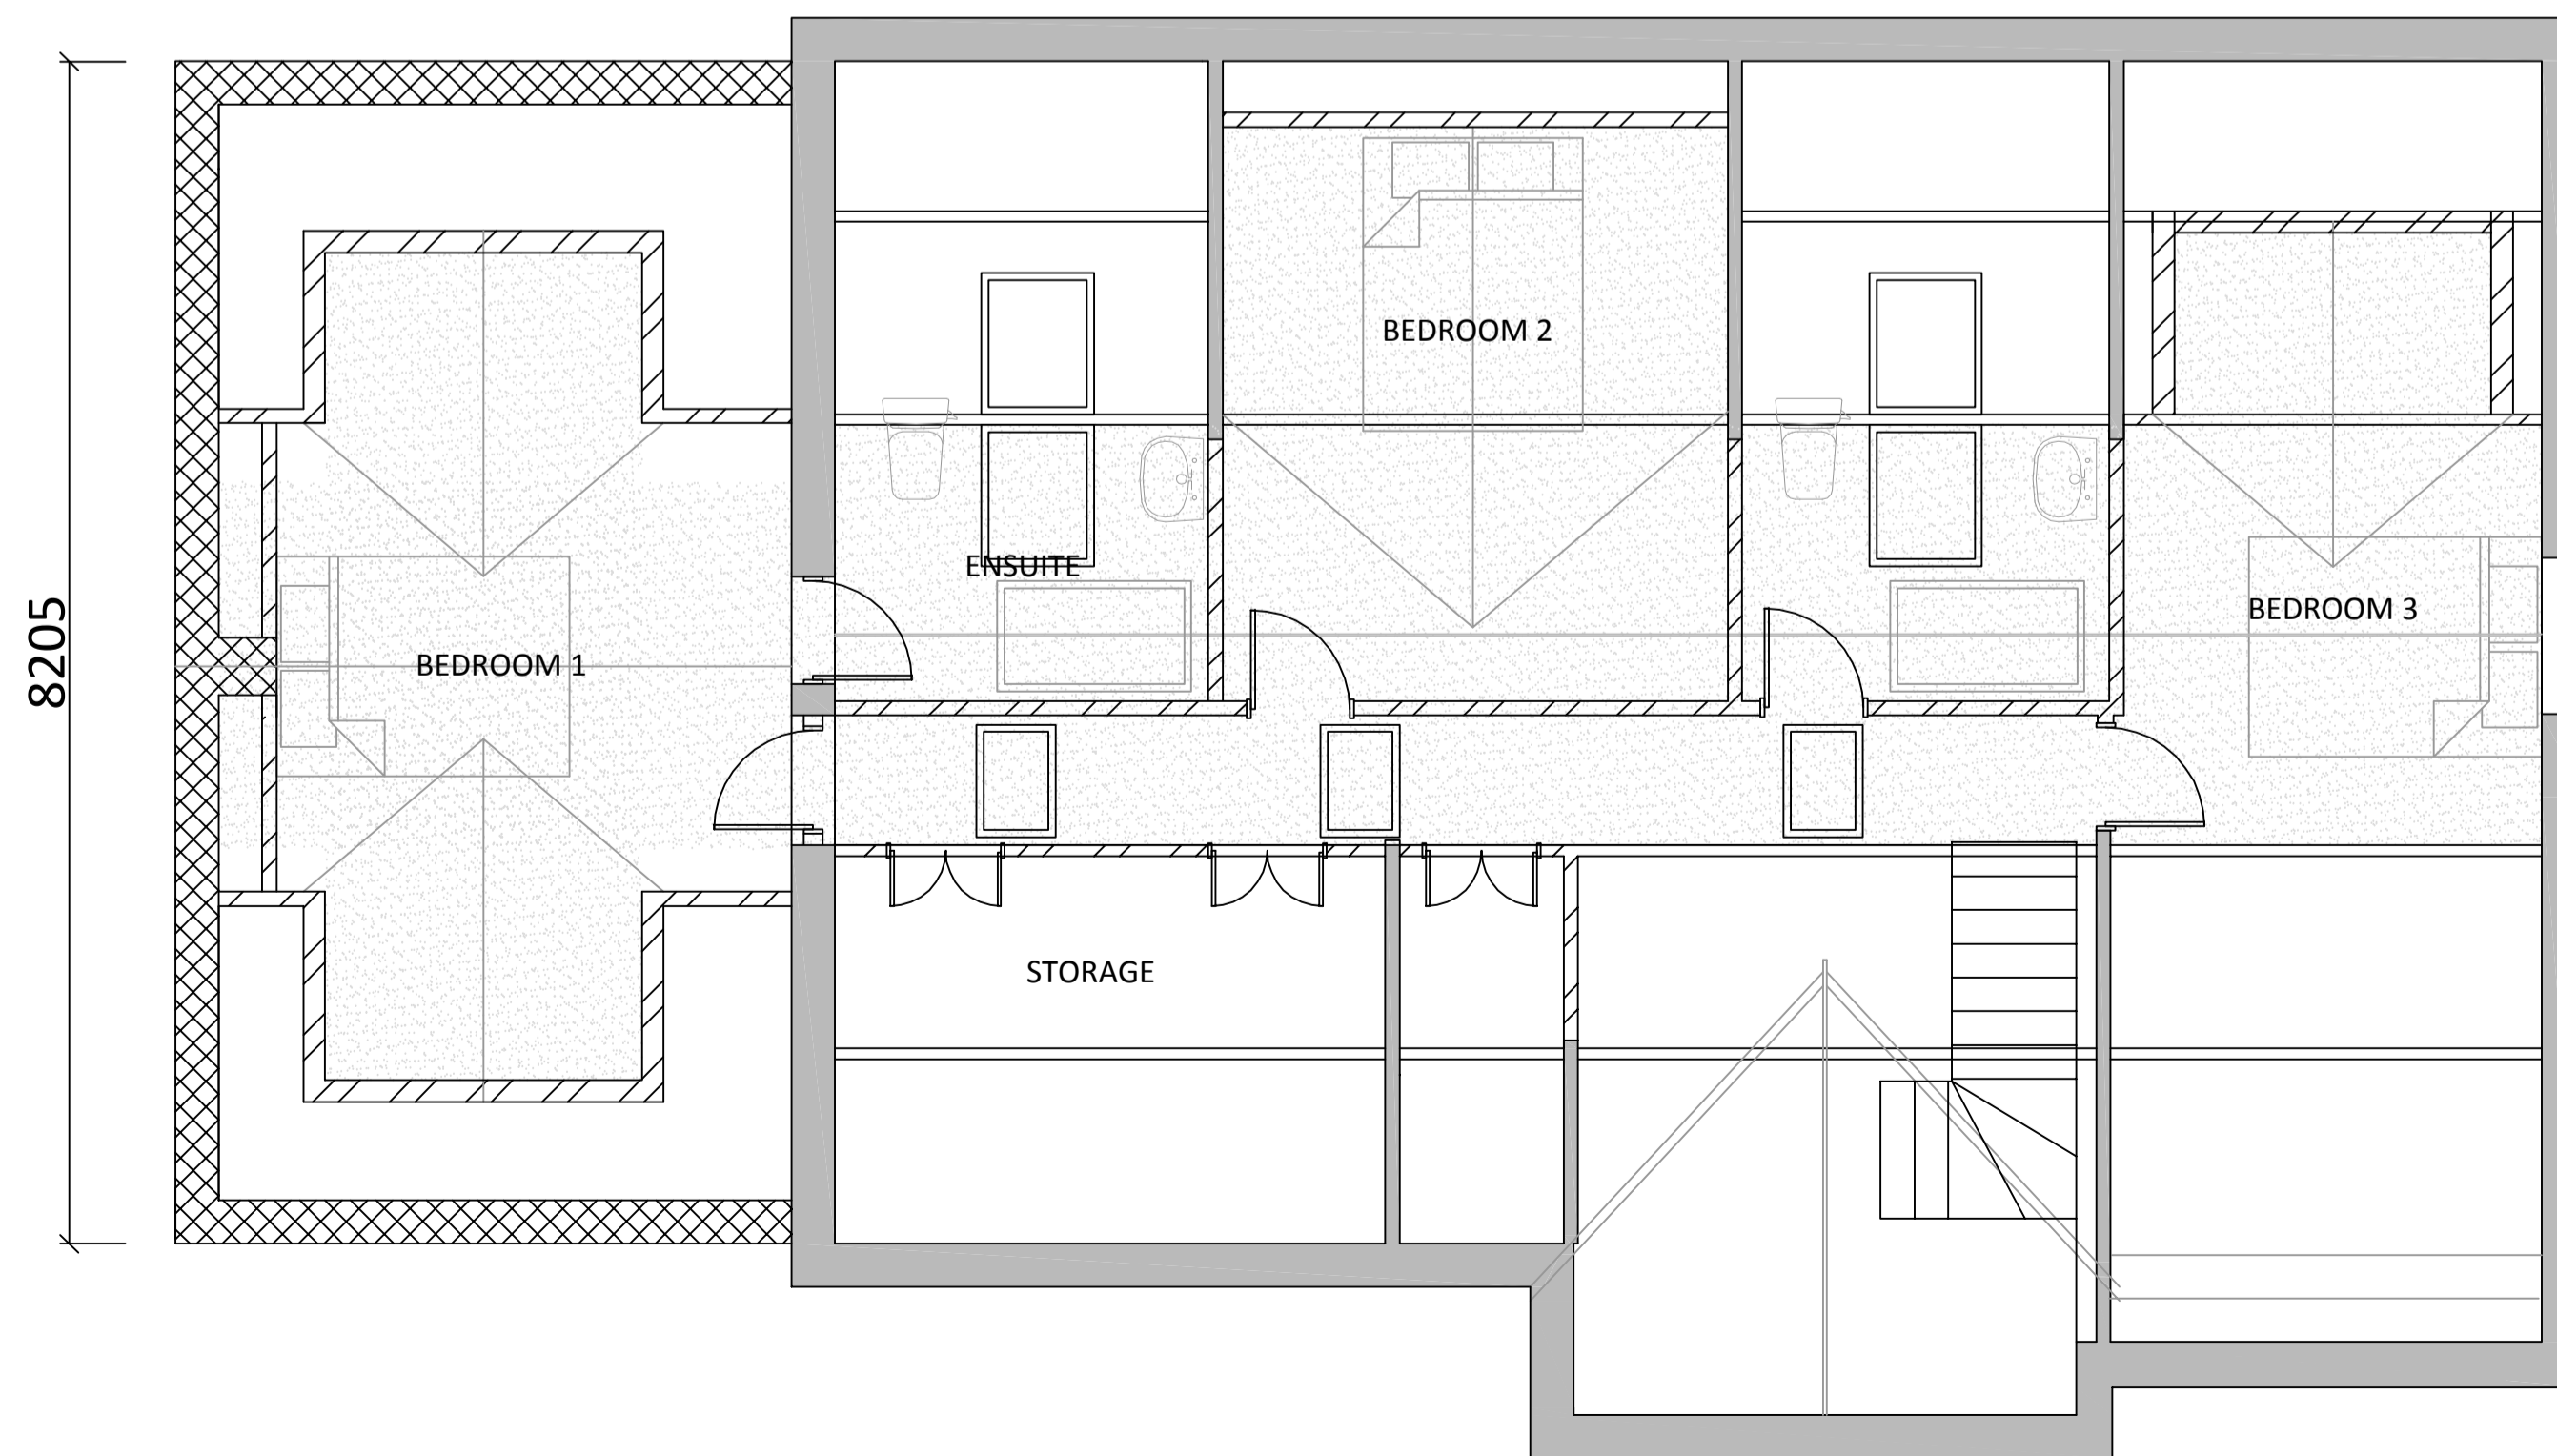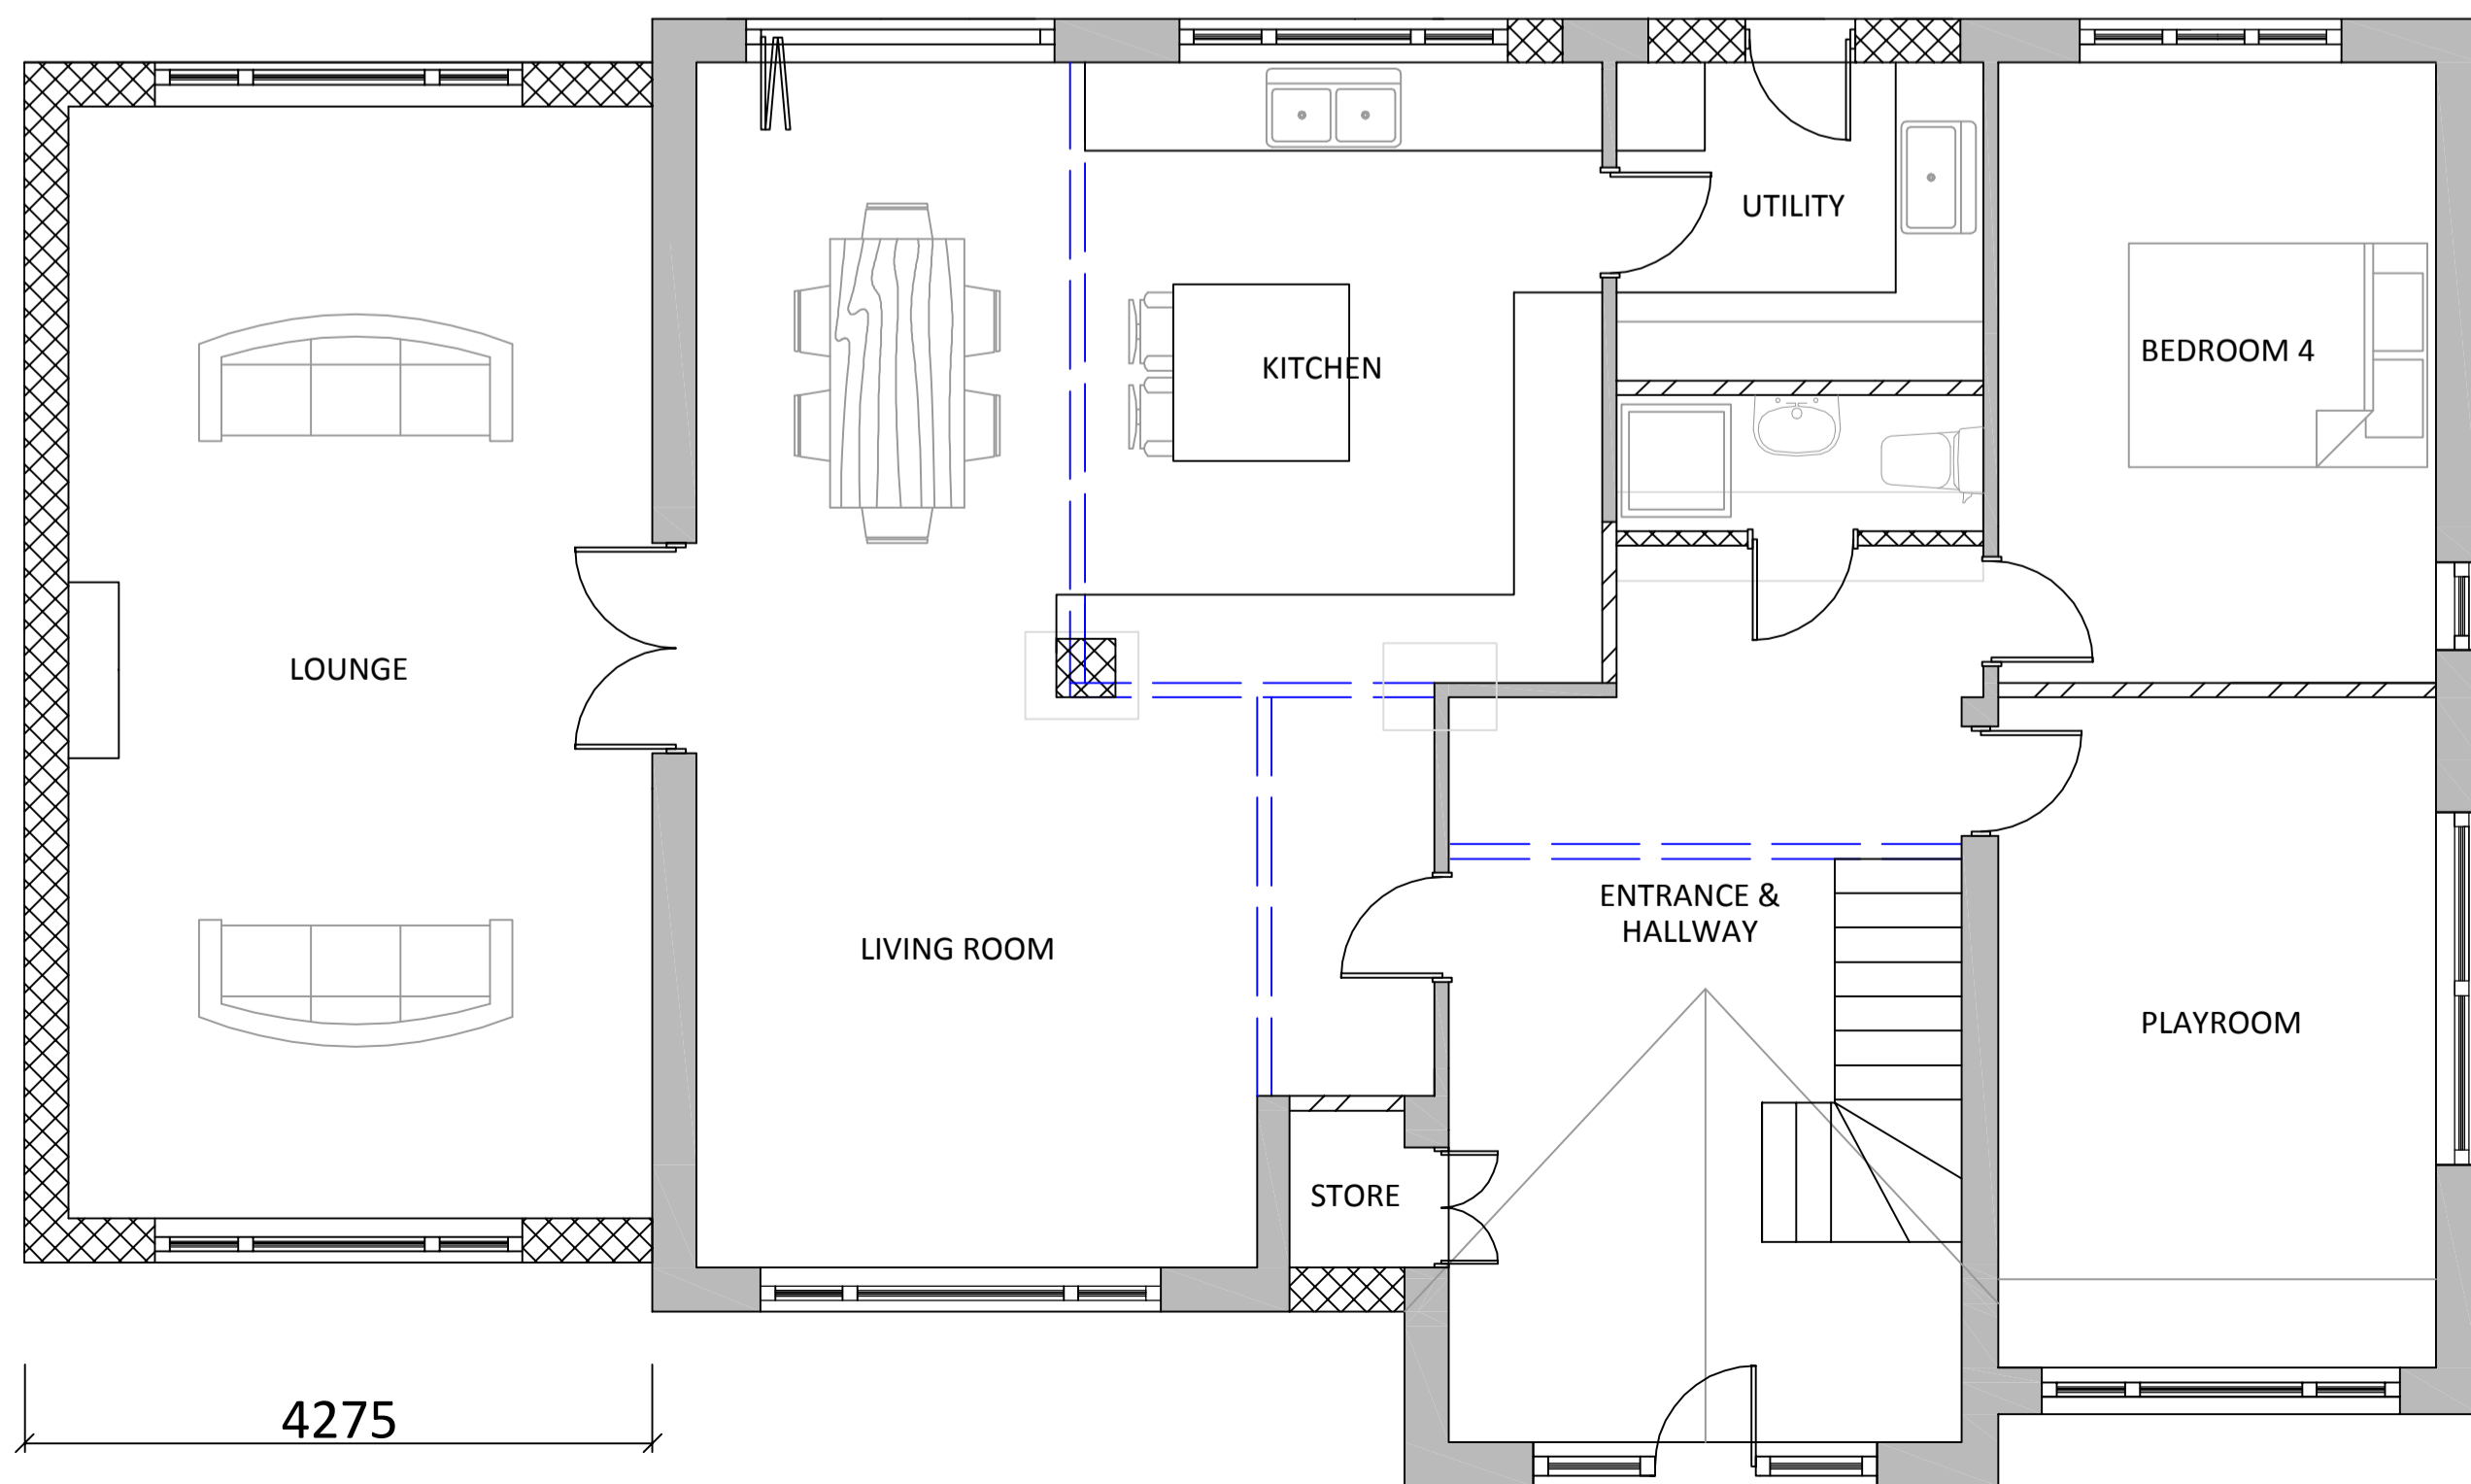

**Planning Drawings
Plans & Elevations**
Side Extension, Dormers
& Alterations
Rannoch
Eccles Road
Chapel-en-le-Frith

Scale - 1:100 @ A1
unless stated
Drawn By - EH
Date -10.2013

Rev	Description	Date
A	Rear Dormer to elevation	18.11

DRAWING REF: RER/PL/01/A

Plans & Design
Emma Hall MBEng BA (hons)
www.plansanddesign.co.uk
07912 845 210