



EXISTING MATERIALS. INTERLOCKING CONCRETE PROFILED ROOF TILES TO APPROX 31° DUO-PITCHED ROOFSIDE WITH UPVC FASCIA & VERGE BOARDS. UPVC SOFFIT RD TO 280MM PROTECTION UPVC DRY VERGE END CAPS & UPVC COLOUR COATED BOX SECTION RAINWATER GOODS - RUSTIC CLAY BUTTER LEAF FACE BRICKS IN 1:3 C:S NATURAL MORTAR & STRETCHER BOND WITH UPVC DOUBLE GLAZED DOOR & WINDOW FRAMES & CASSEMENTS

GENERAL NOTES:- THESE PLANS, DETAILS + DRAWINGS HAVE BEEN PRODUCED. DETAILED + DRAUGHTED FOR THE SOLE PURPOSES OF APPLYING TO HIGH PEAK 'BORO' COUNCIL TO OBTAIN THE RELEVANT & NECESSARY HOUSEHOLD PLANNING CONSENT & BUILDING REGULATIONS FULL PLANS / PLAN CHECK APPROVALS ONLY!

• ALSO IF THE PROPERTY IS OWNED ON A LEASEHOLD BASIS IN VIEW OF FREEHOLD THEN APPLICANTS ALSO REQUIRE LANDLORDS CONSENT TO EXTEND AND / OR CARRY OUT STRUCTURAL - INTERNAL ALTERATIONS ETC.

HBK/2013/8633

HIGH PEAK
BOROUGH COUNCIL
29 NOV 2013
2924

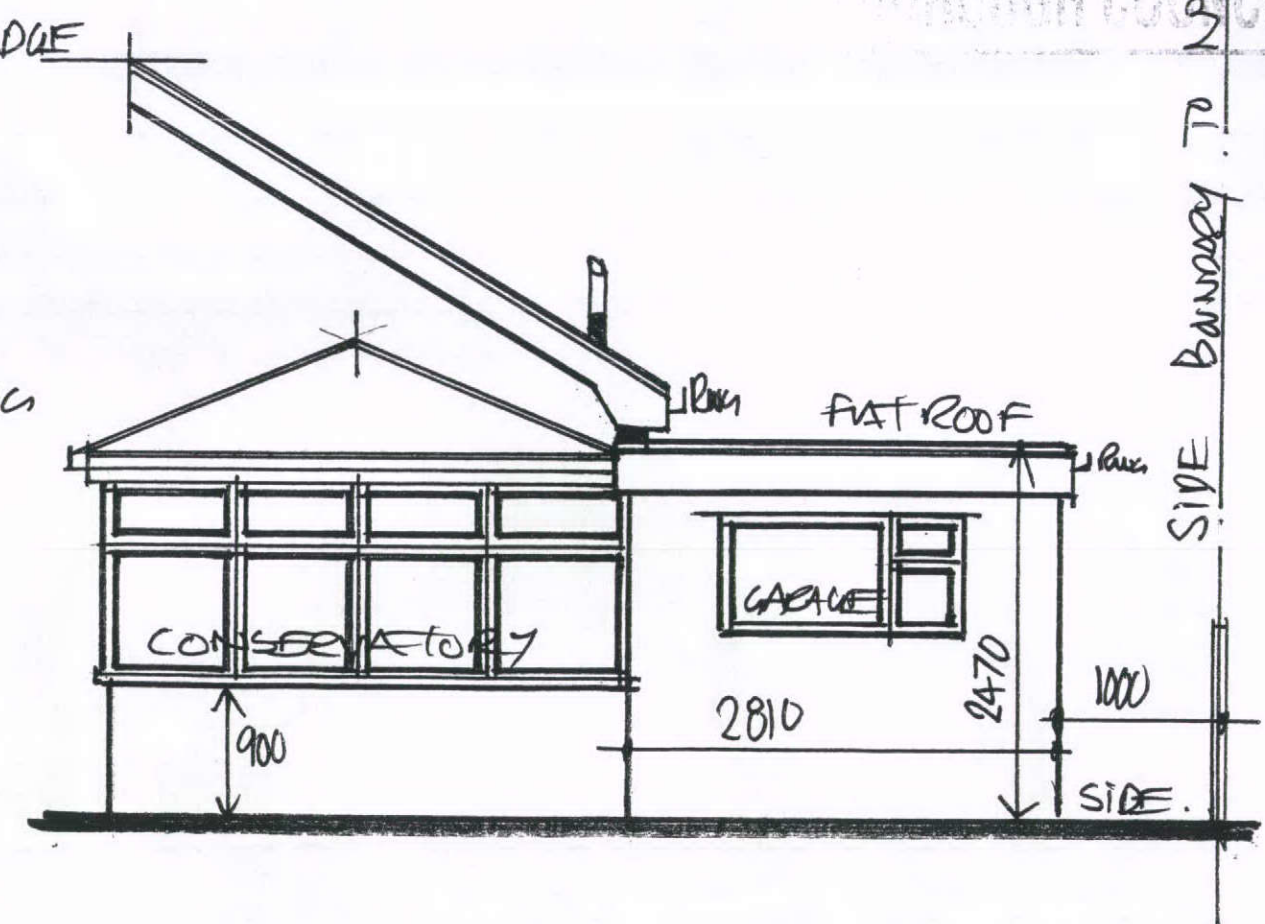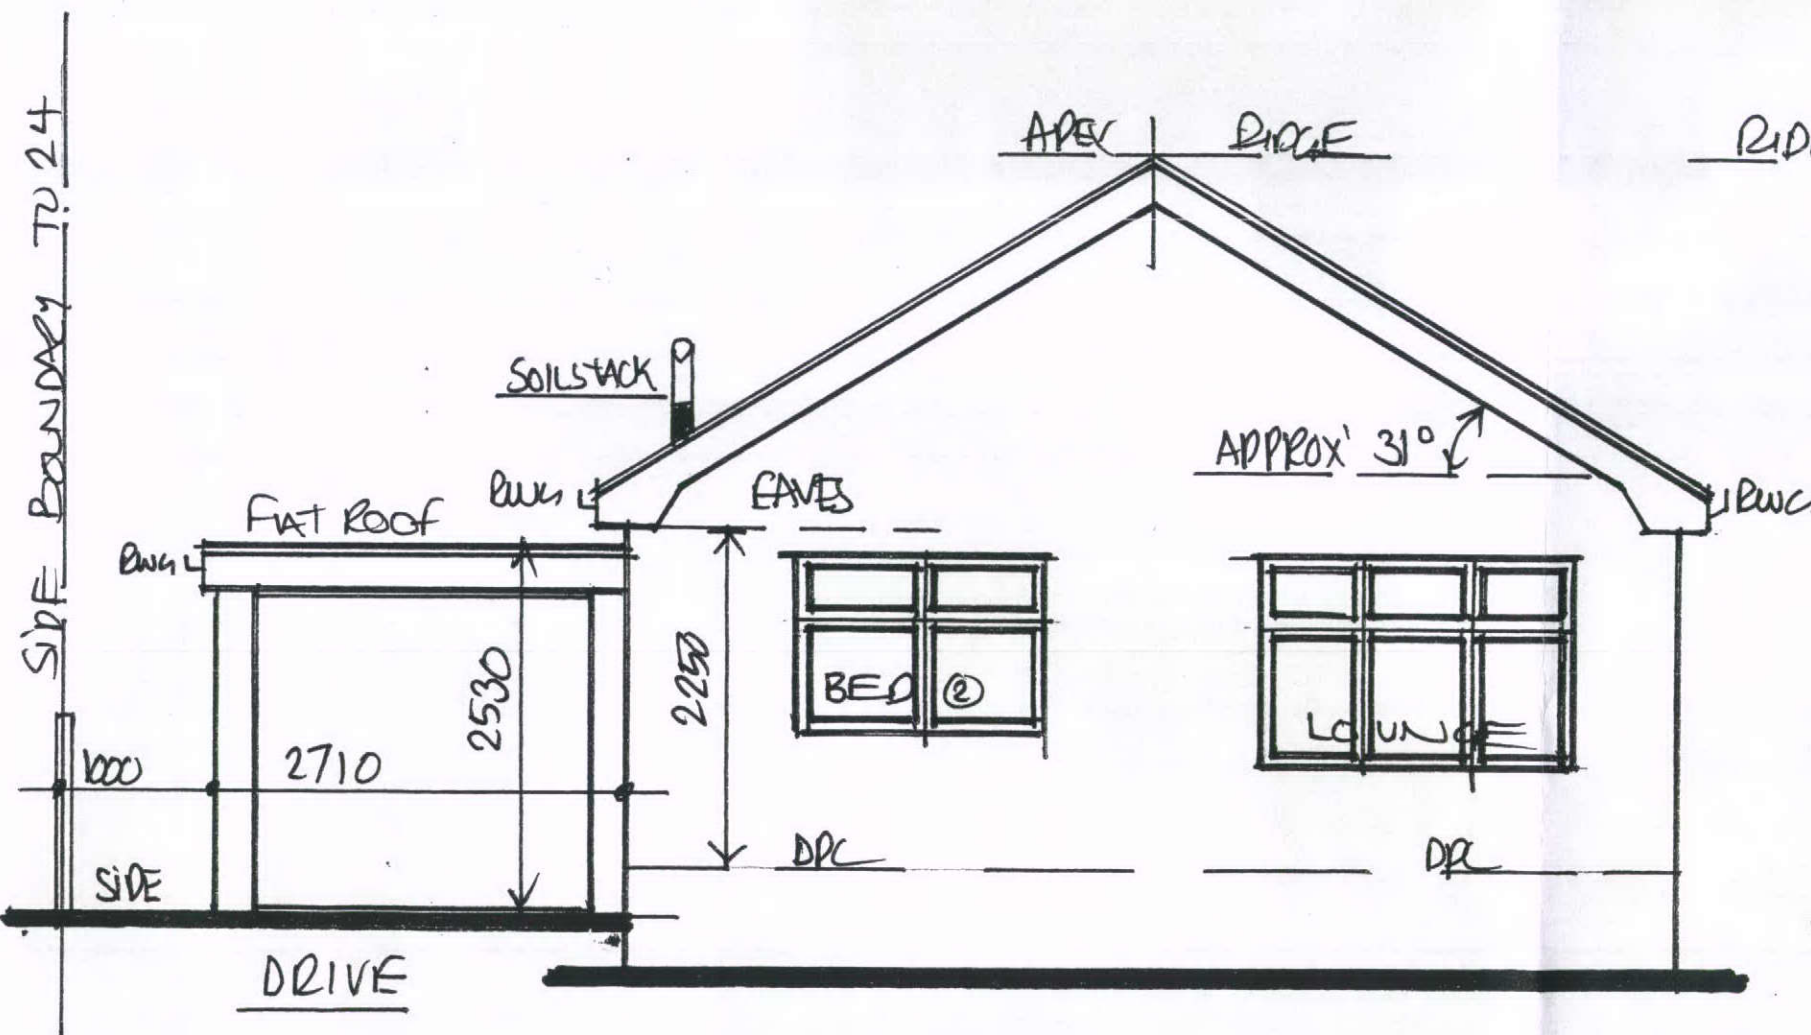

1:50 EXISTING FRONT ELEVATION

& EXISTING 'PART' REAR VIEW.

DRG N°: 3