


# PART COURTYARD ELEVATION 1:50

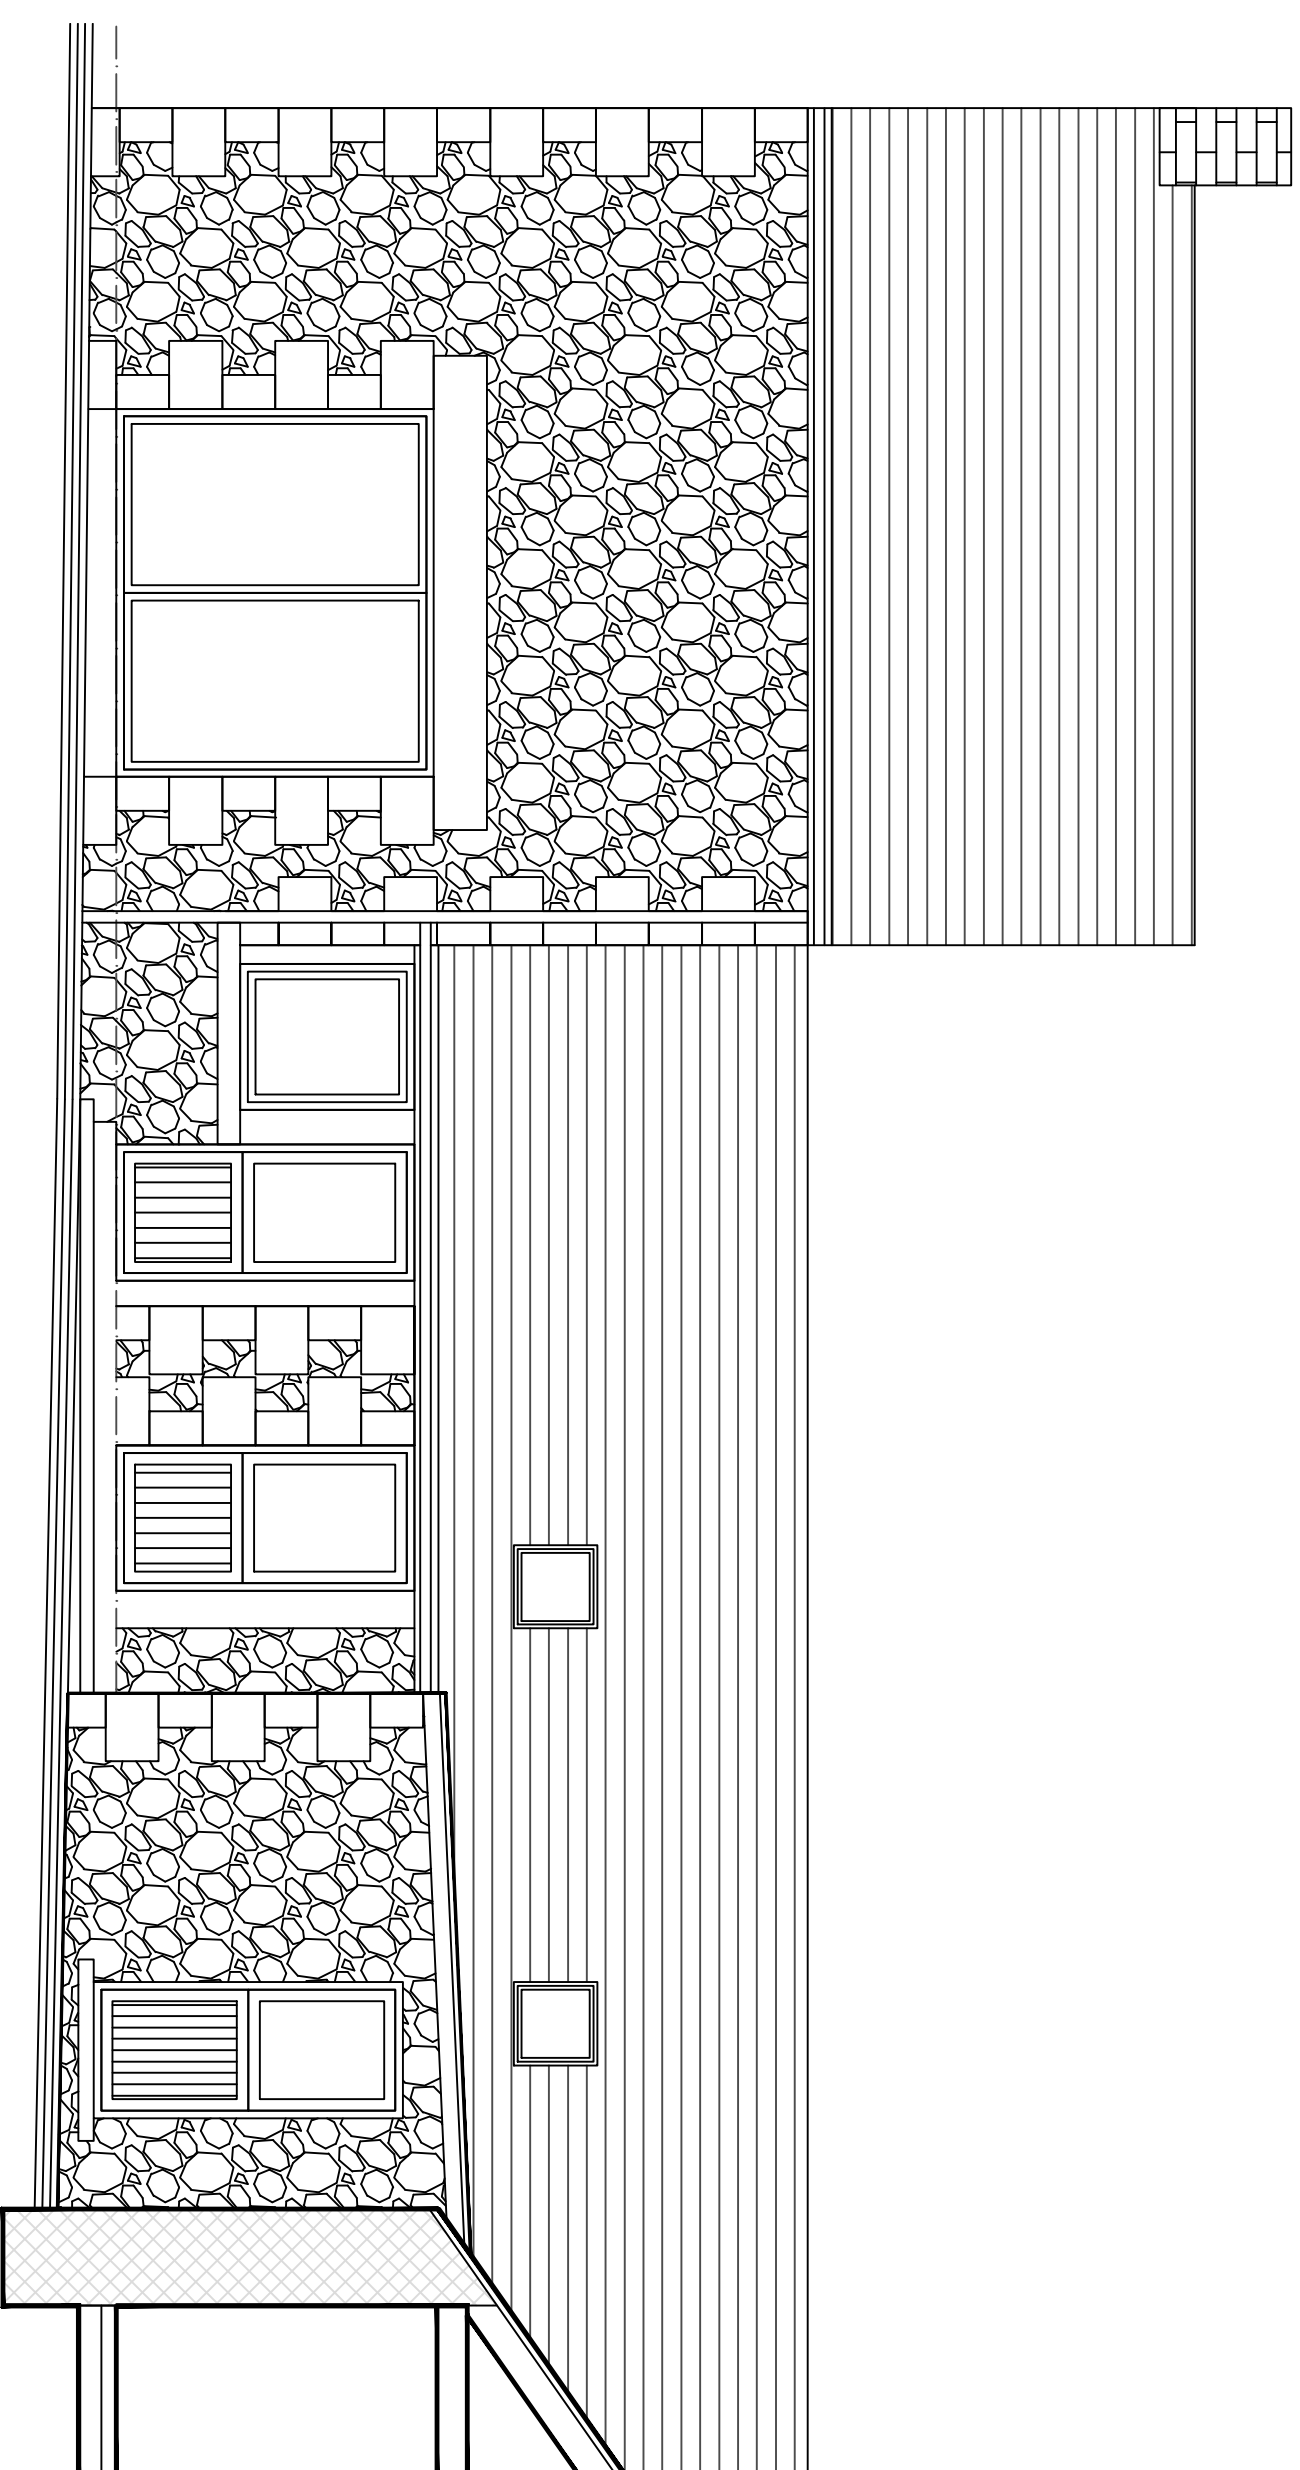

# FERN FARM, OFF LONDON RD


DWG: EXISTING  
FERN FARM  
OFF LONDON ROAD, BUXTON

REVISIONS:

DATE: NOV'13	CHECKED:
1:50	DRAWN:

©THIS DRAWING AND THE BUILDING WORKS DEPICTED ARE THE COPYRIGHT OF AJS ARCHITECTURE AND MAY NOT BE REPRODUCED OR AMENDED EXCEPT BY WRITTEN PERMISSION. NO LIABILITY WILL BE ACCEPTED FOR AMENDMENTS MADE BY OTHER PERSONS. - DO NOT SCALE OFF DRAWING, CONFIRM ALL DIMS ON SITE

**A.J.S ARCHITECTURE**



32 carr road.  
buxton.  
derbyshire.  
sk17 6wf.

h: 01298 26062  
m: 07837 792739

EXISTING 04

FERN FARM