
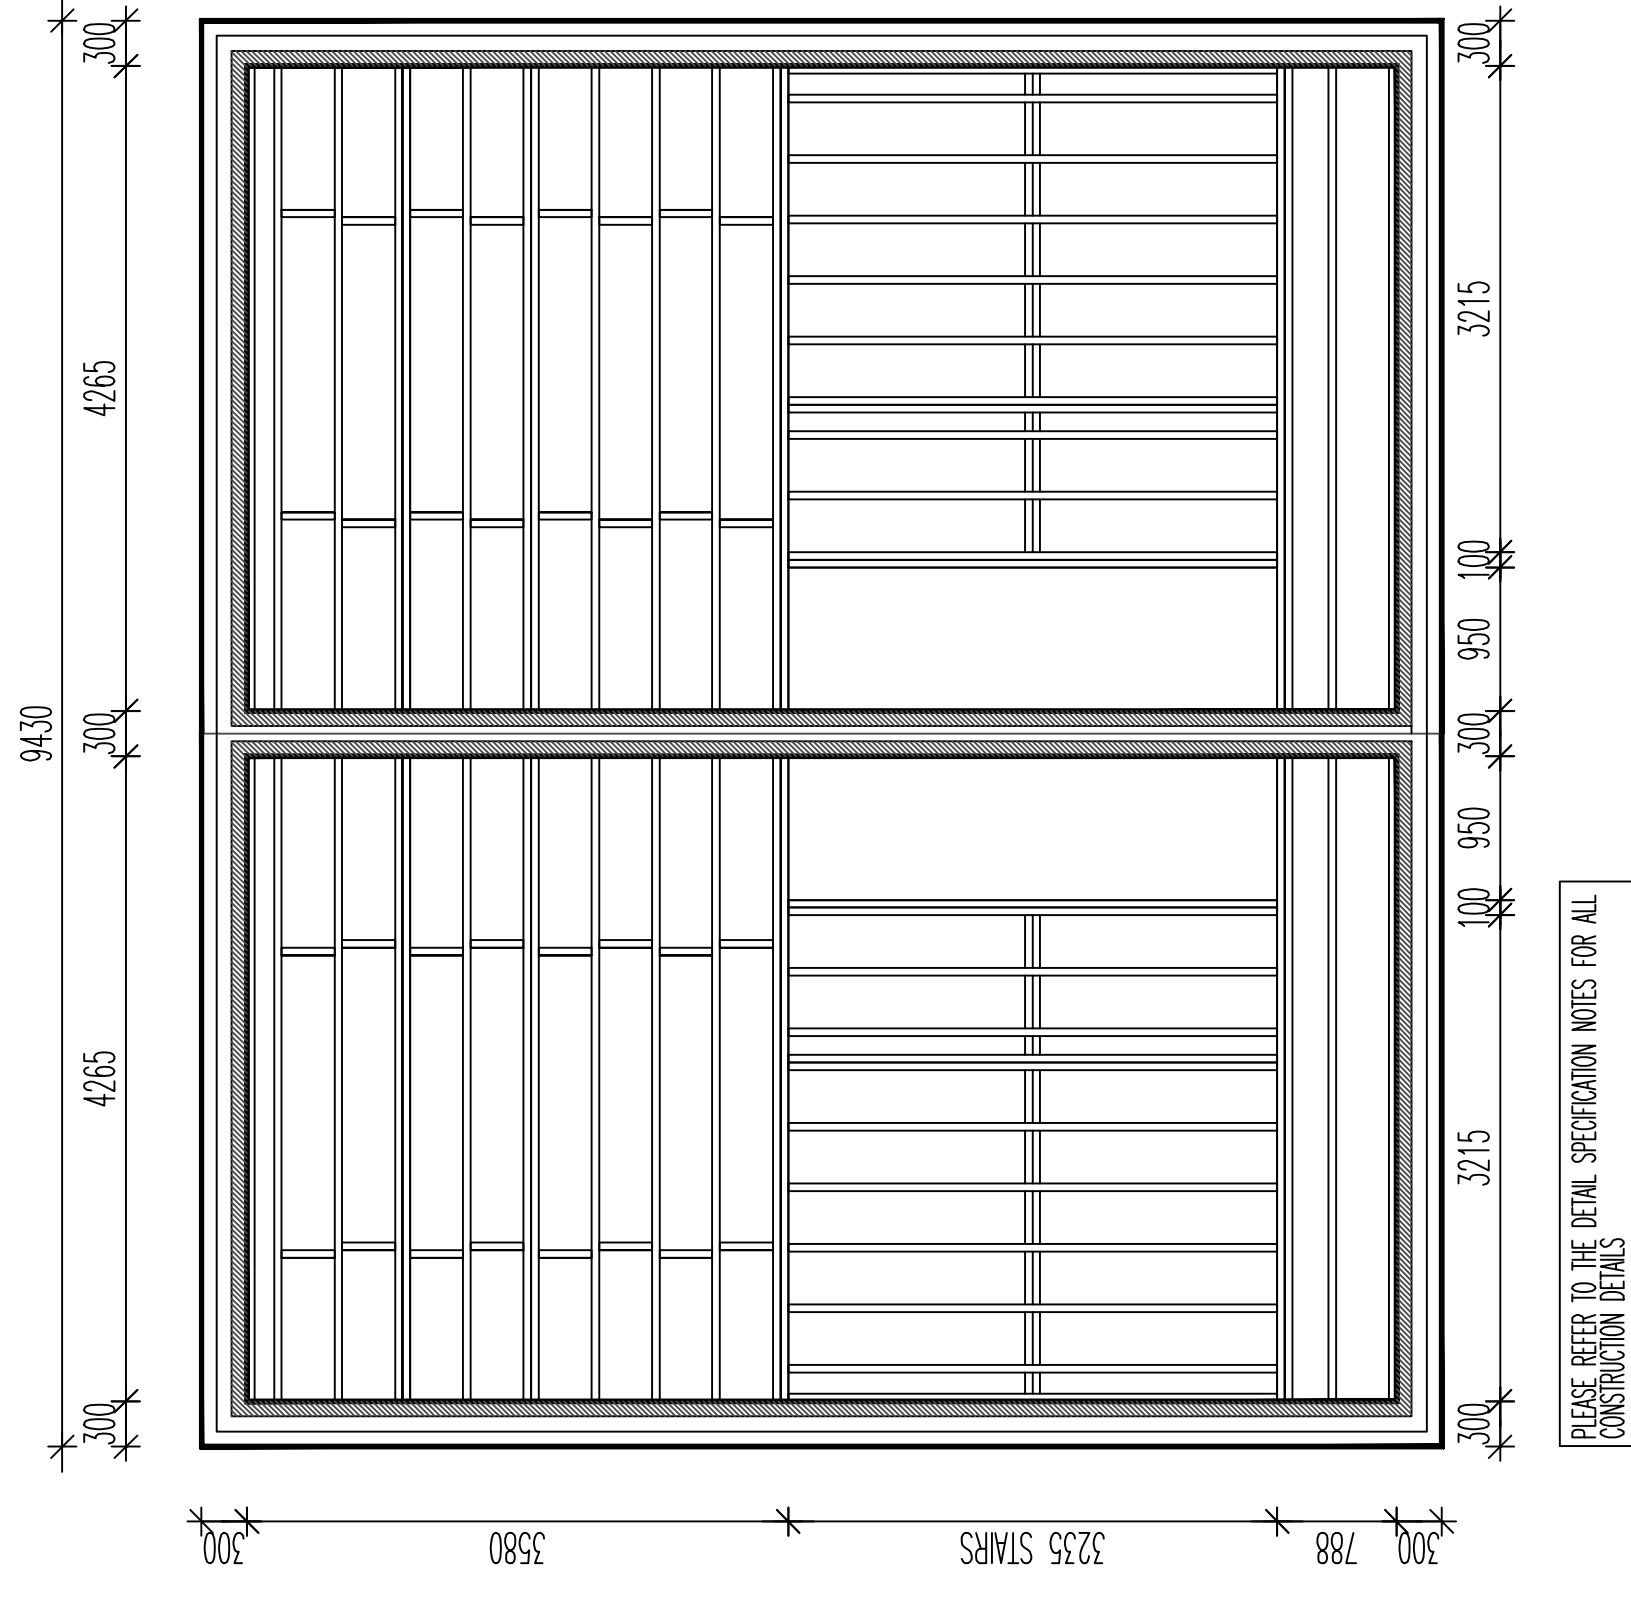
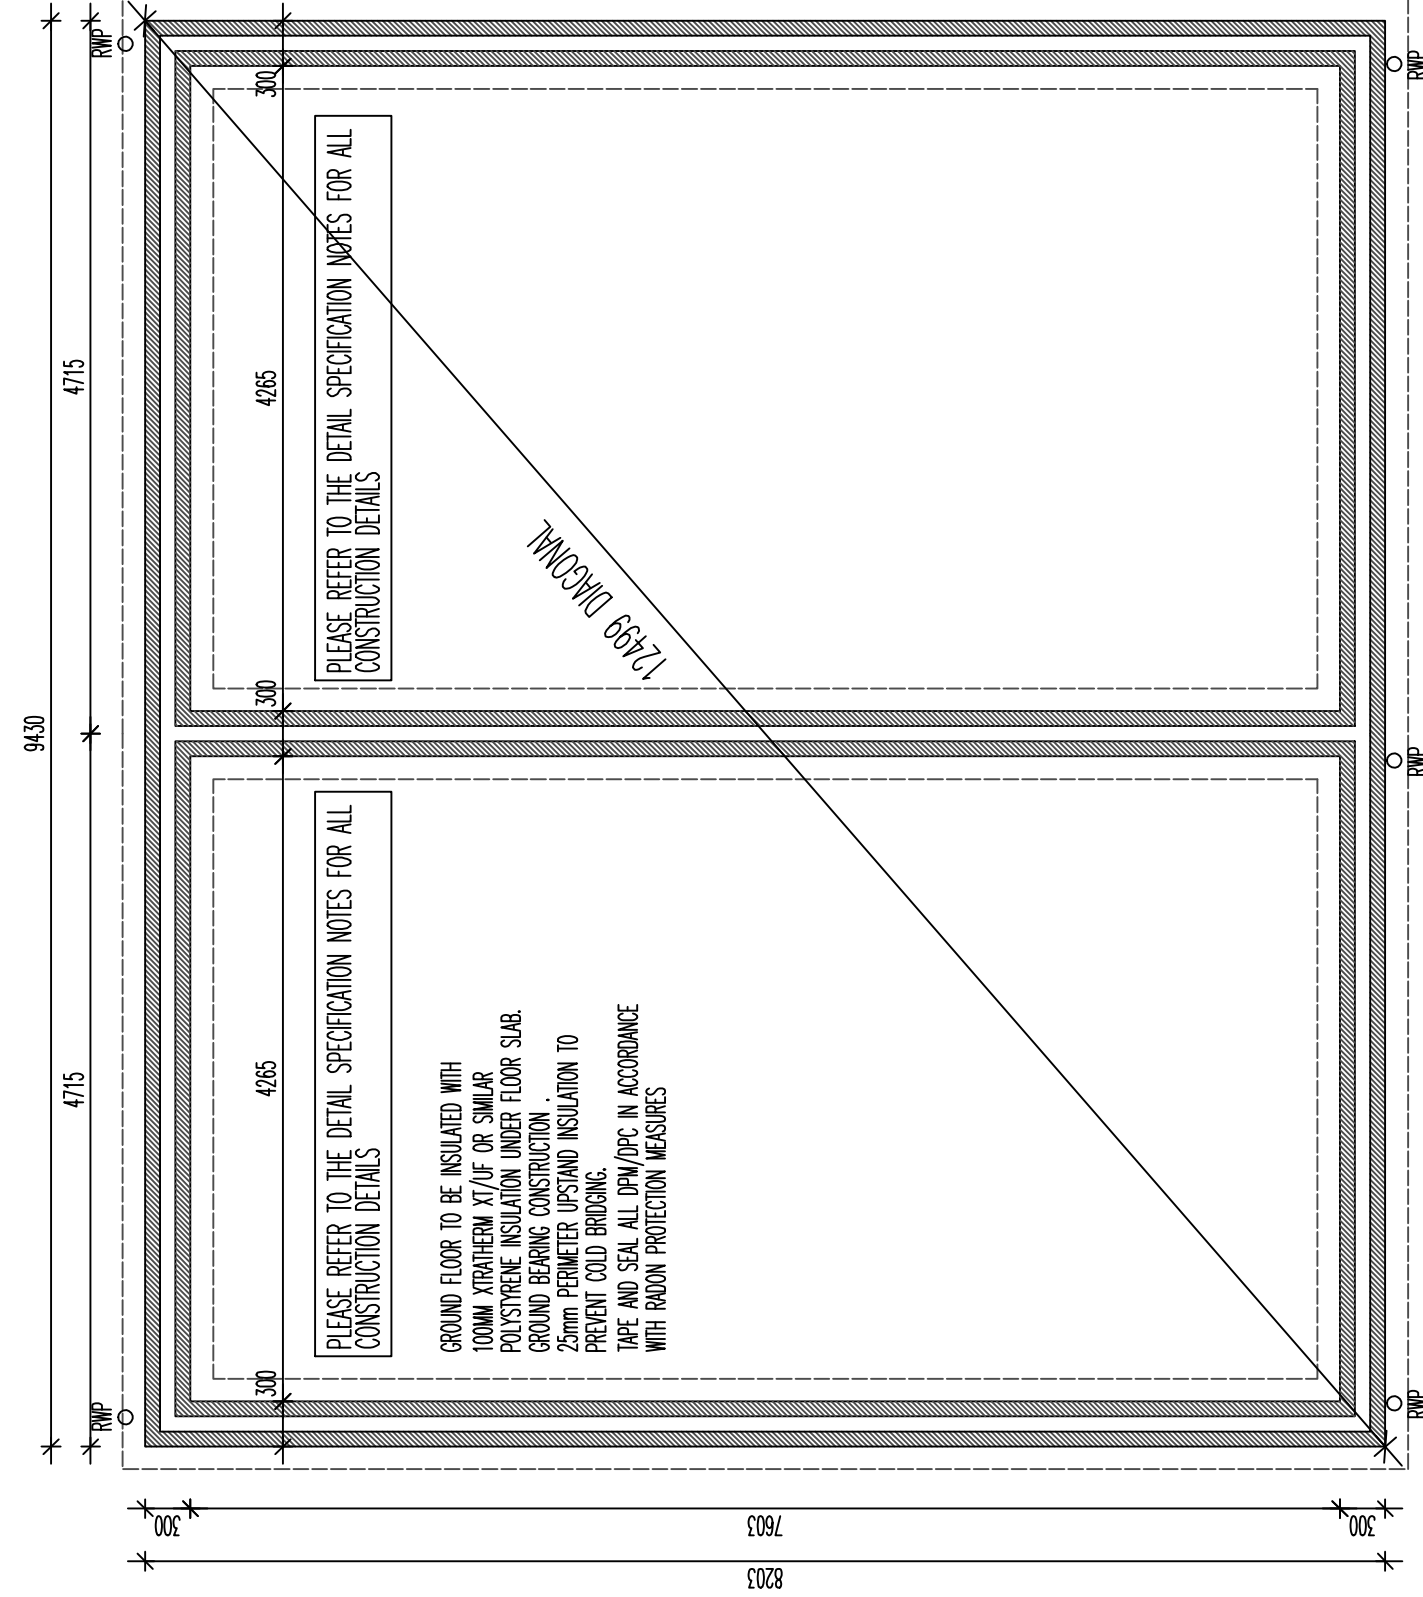
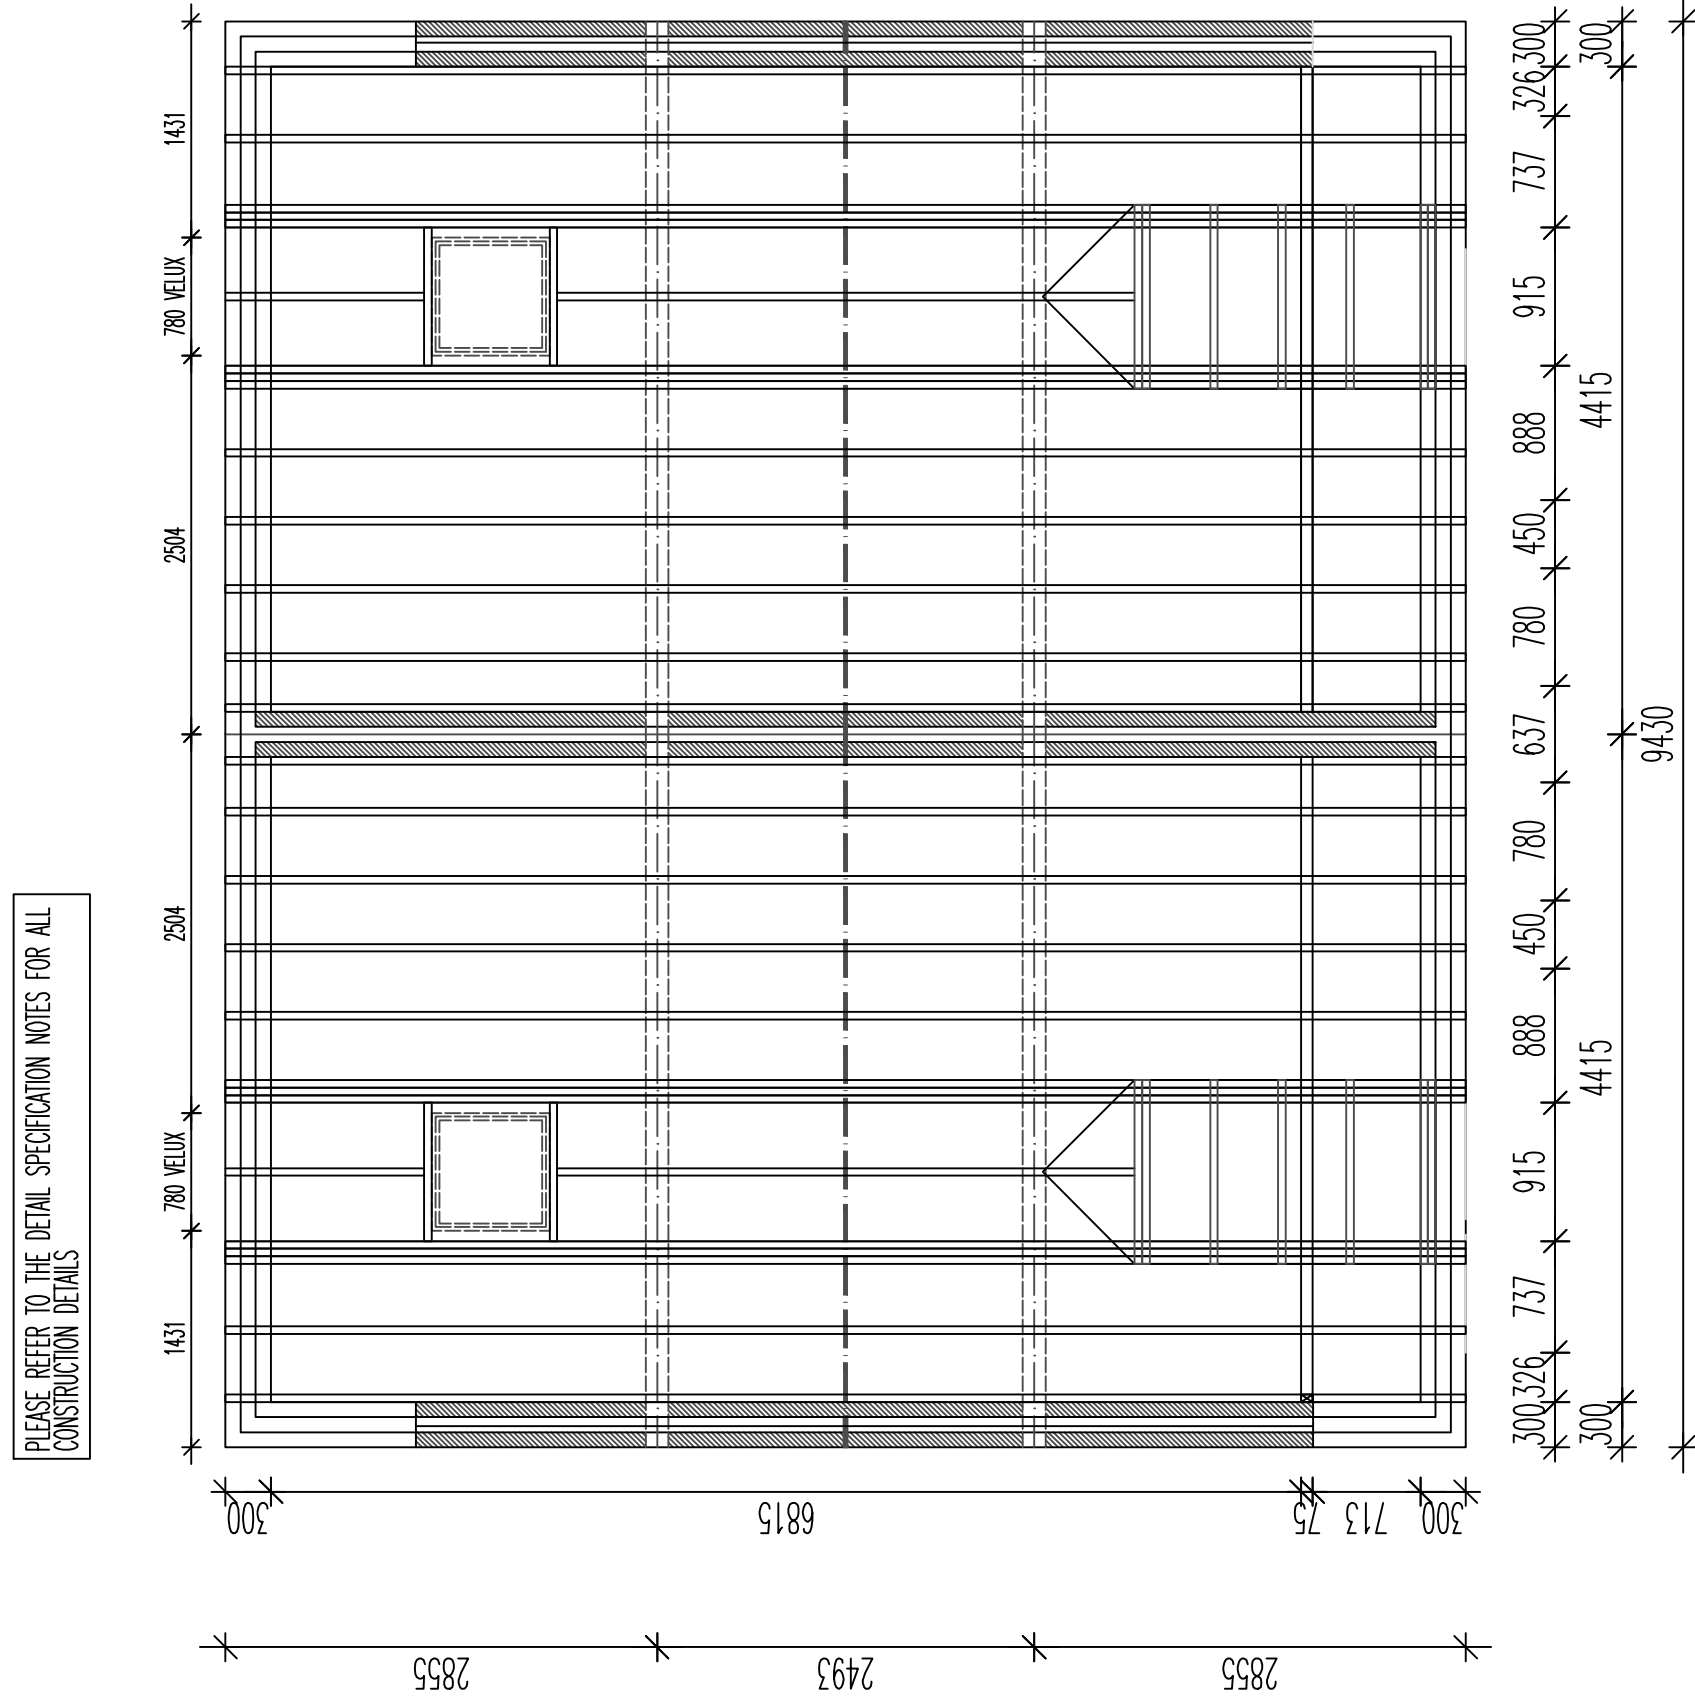


PROPOSED 3 BEDROOM SEMI-DETACHED DWELLINGS - PLOTS 1 & 2 1:50

PROPOSED 3 BED

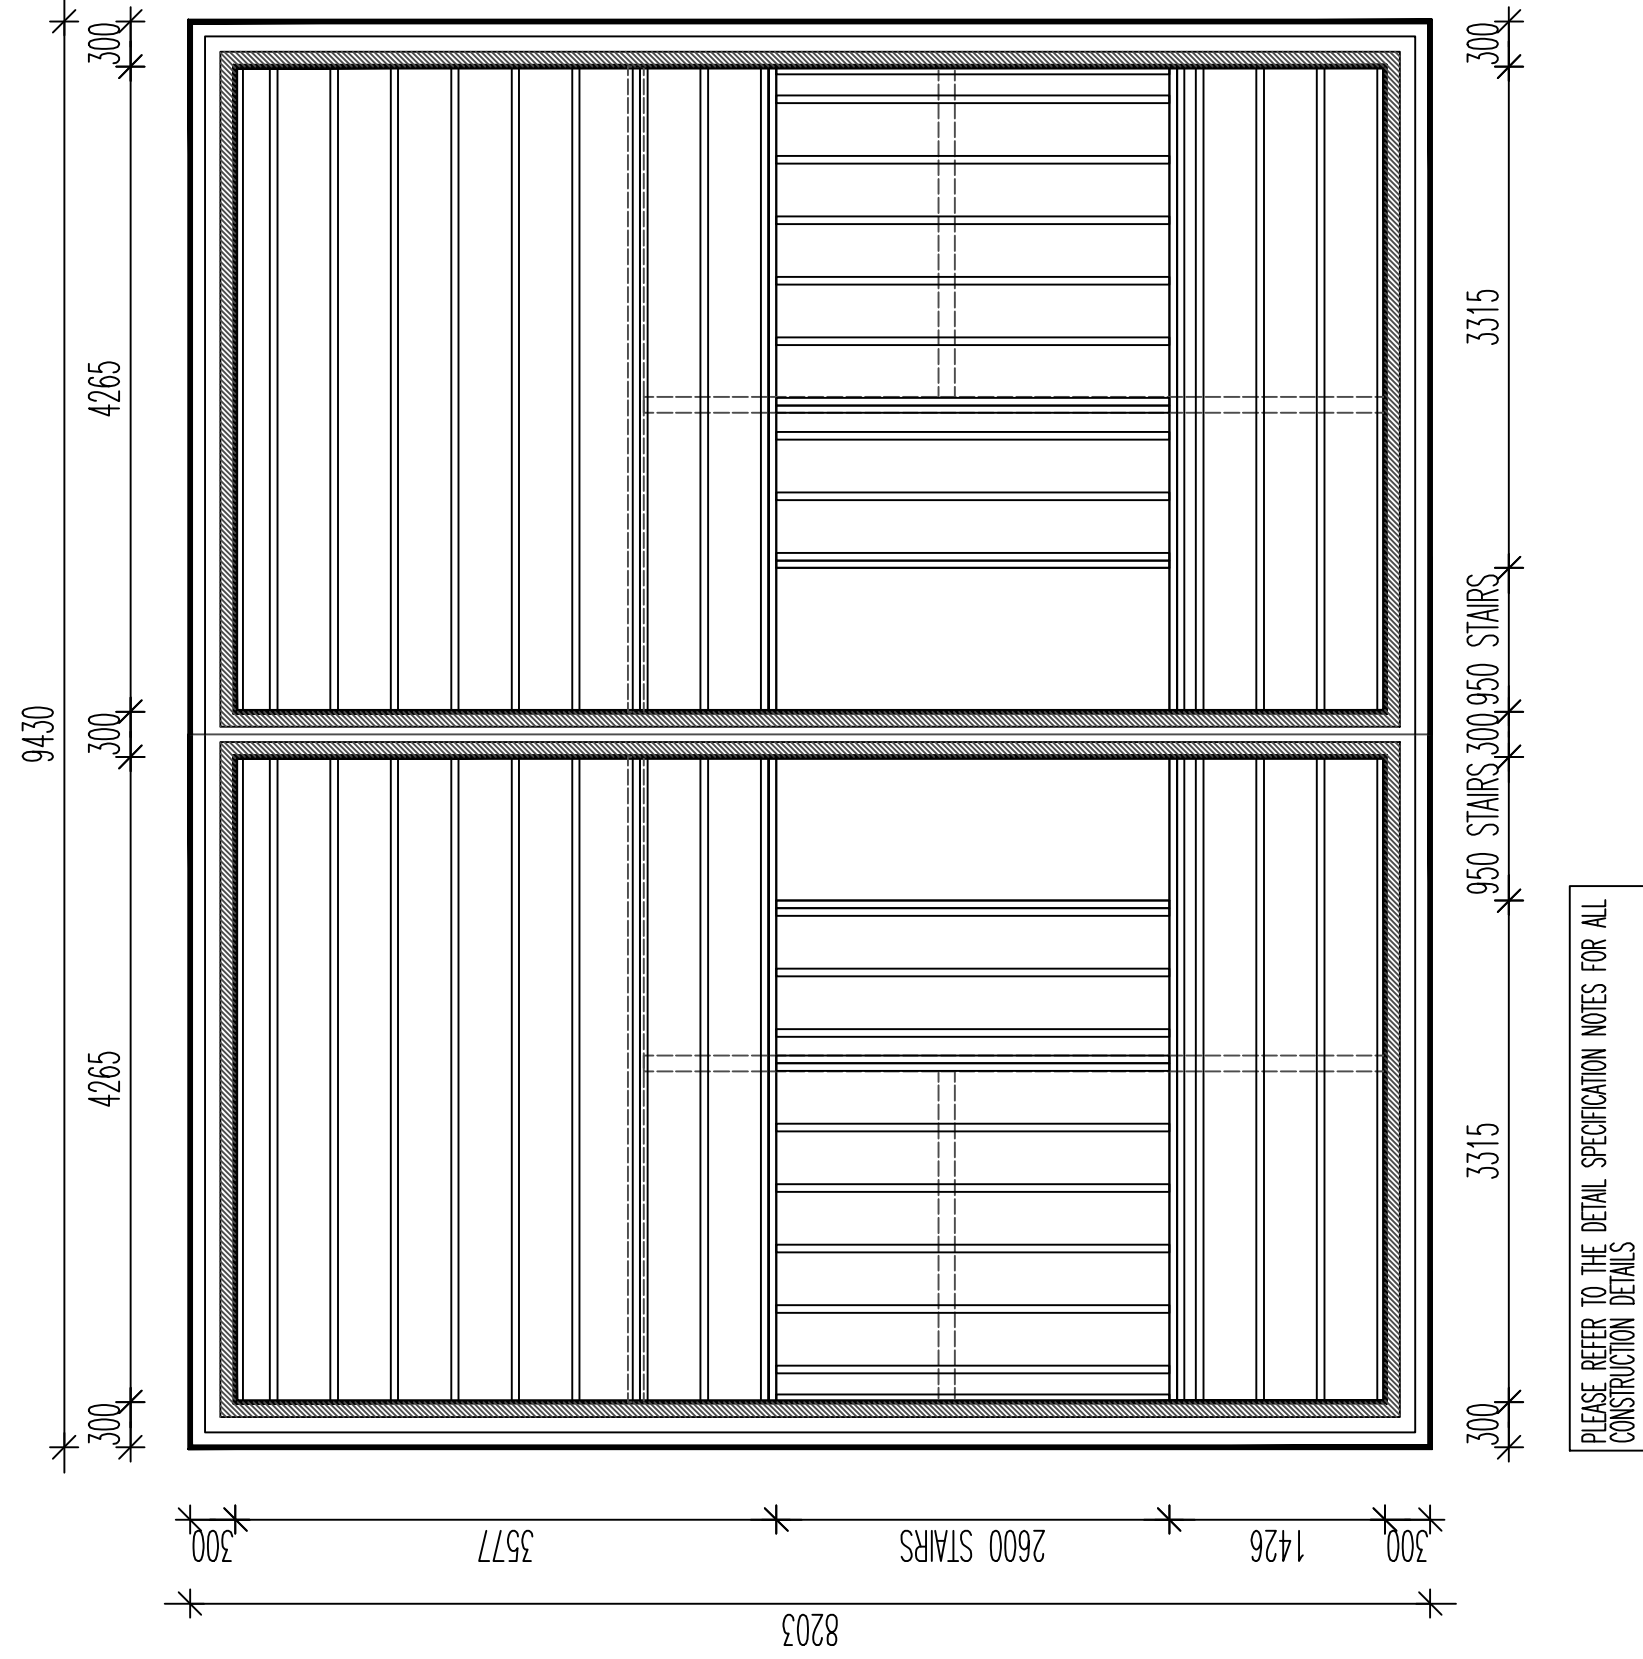

SITE TO REAR OF 108a ST JOHNS RD, BUXTON

REVISIONS:

PROPOSED 3 BEDROOM SEMIS

OFF OTTERHOLE DEVELOPMENT, BUXTON

REAR 108A ST JOHNS RD

SCALE: 1:50

DATE: NOV '13

DRAWN: AUS

CHECKED: AUS

CROWN DRAWING AND THE BUILDING WORKS EXPECTED ARE THE COPYRIGHT OF AN ASSOCIATE
 OF THE BUILDING WORKS EXPECTED OF WHITE PAPERWORK AND CANNOT BE LOANED OR REPRODUCED
 FOR ANY PURPOSES WITHOUT THE WRITTEN PERMISSION OF WHITE PAPERWORK.

DO NOT SCALE THIS DRAWING, USE PROVIDED DIMENSIONS ONLY, IF IN DOUBT ASK.
 DO NOT MAKE OTHER PERSONS.