
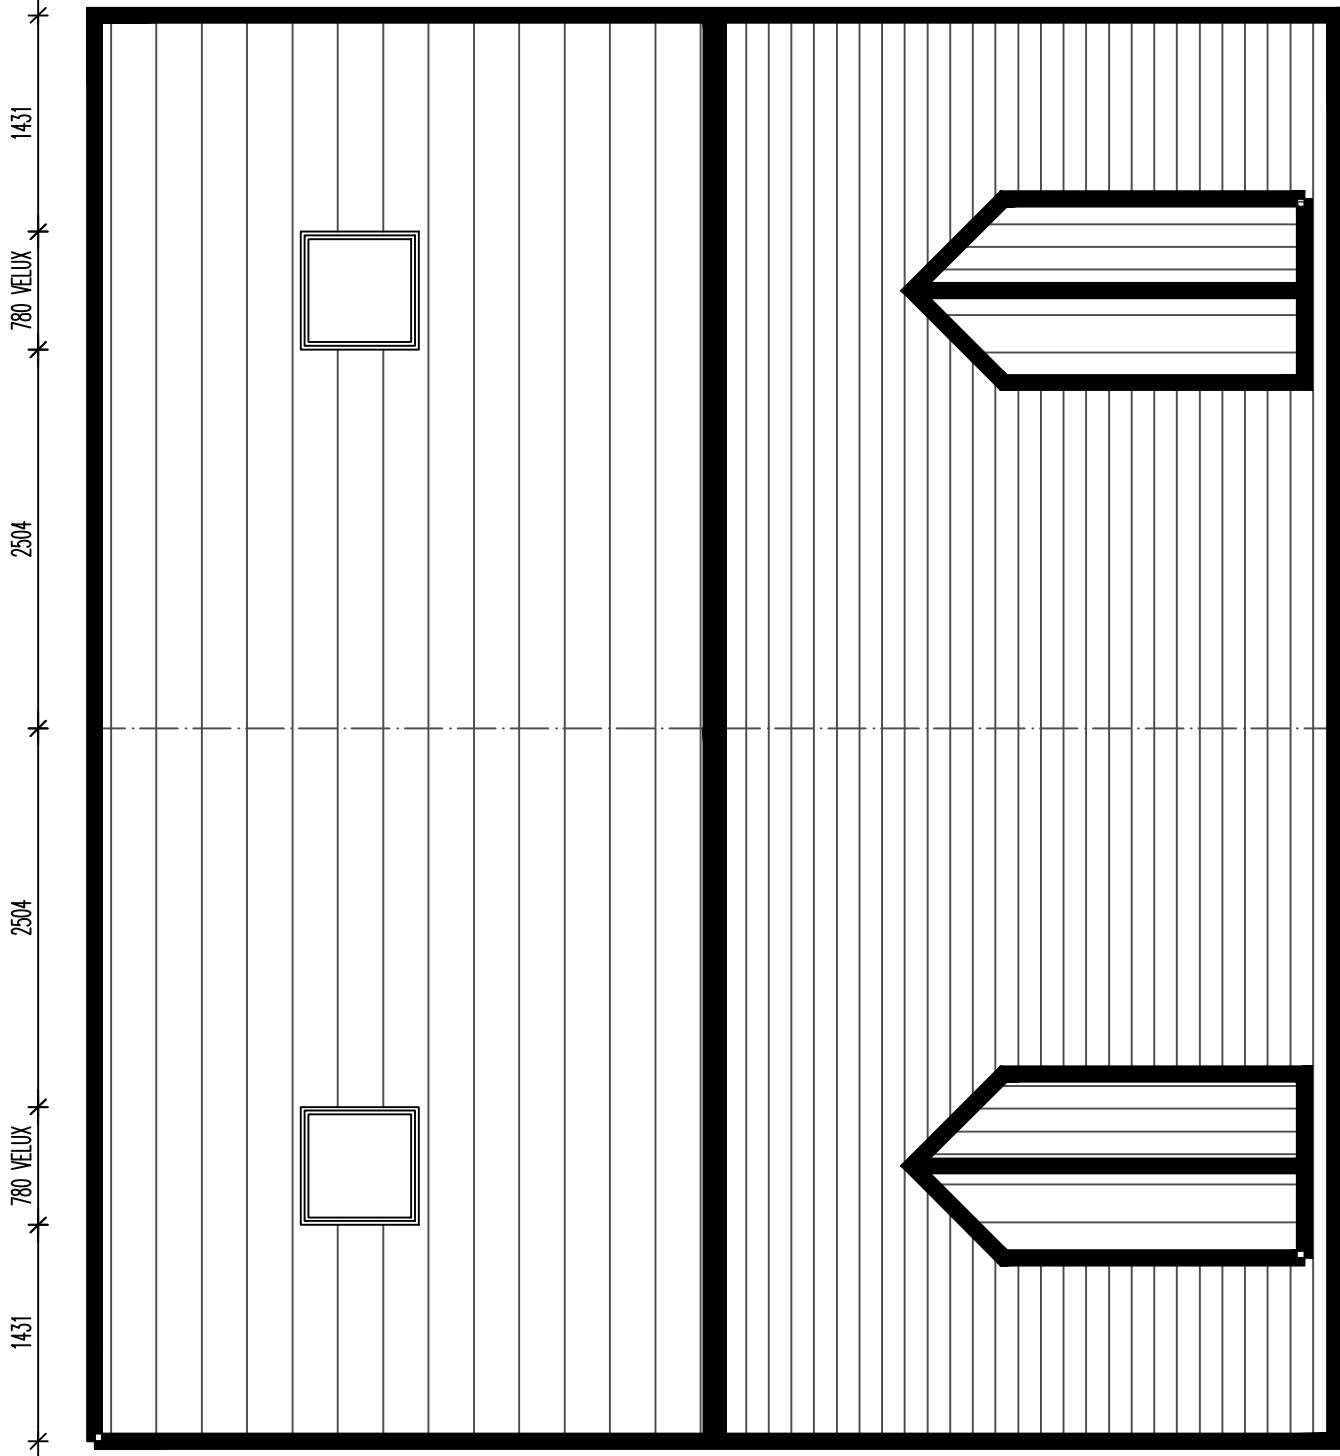
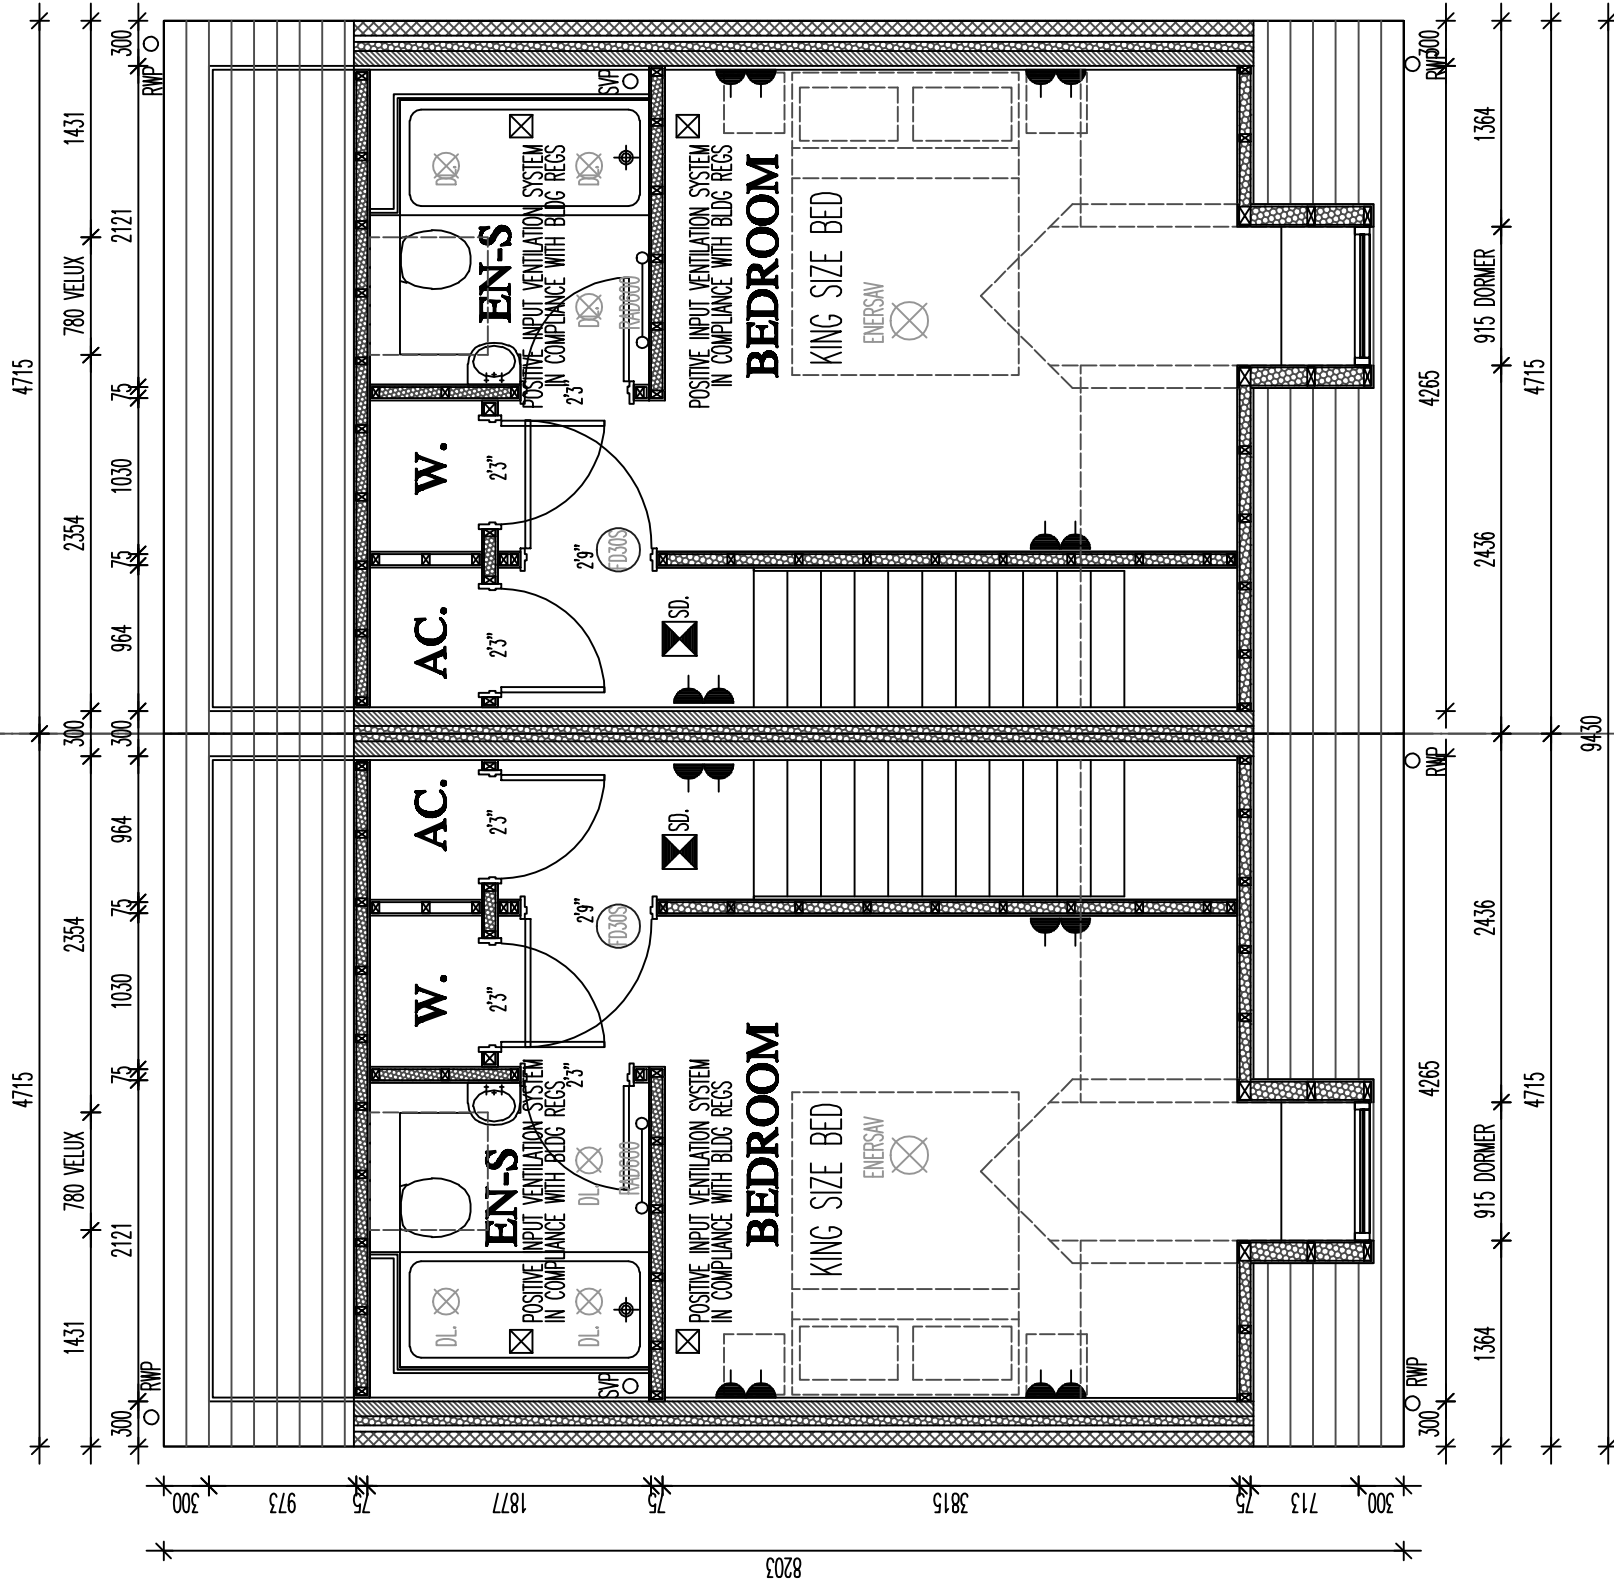
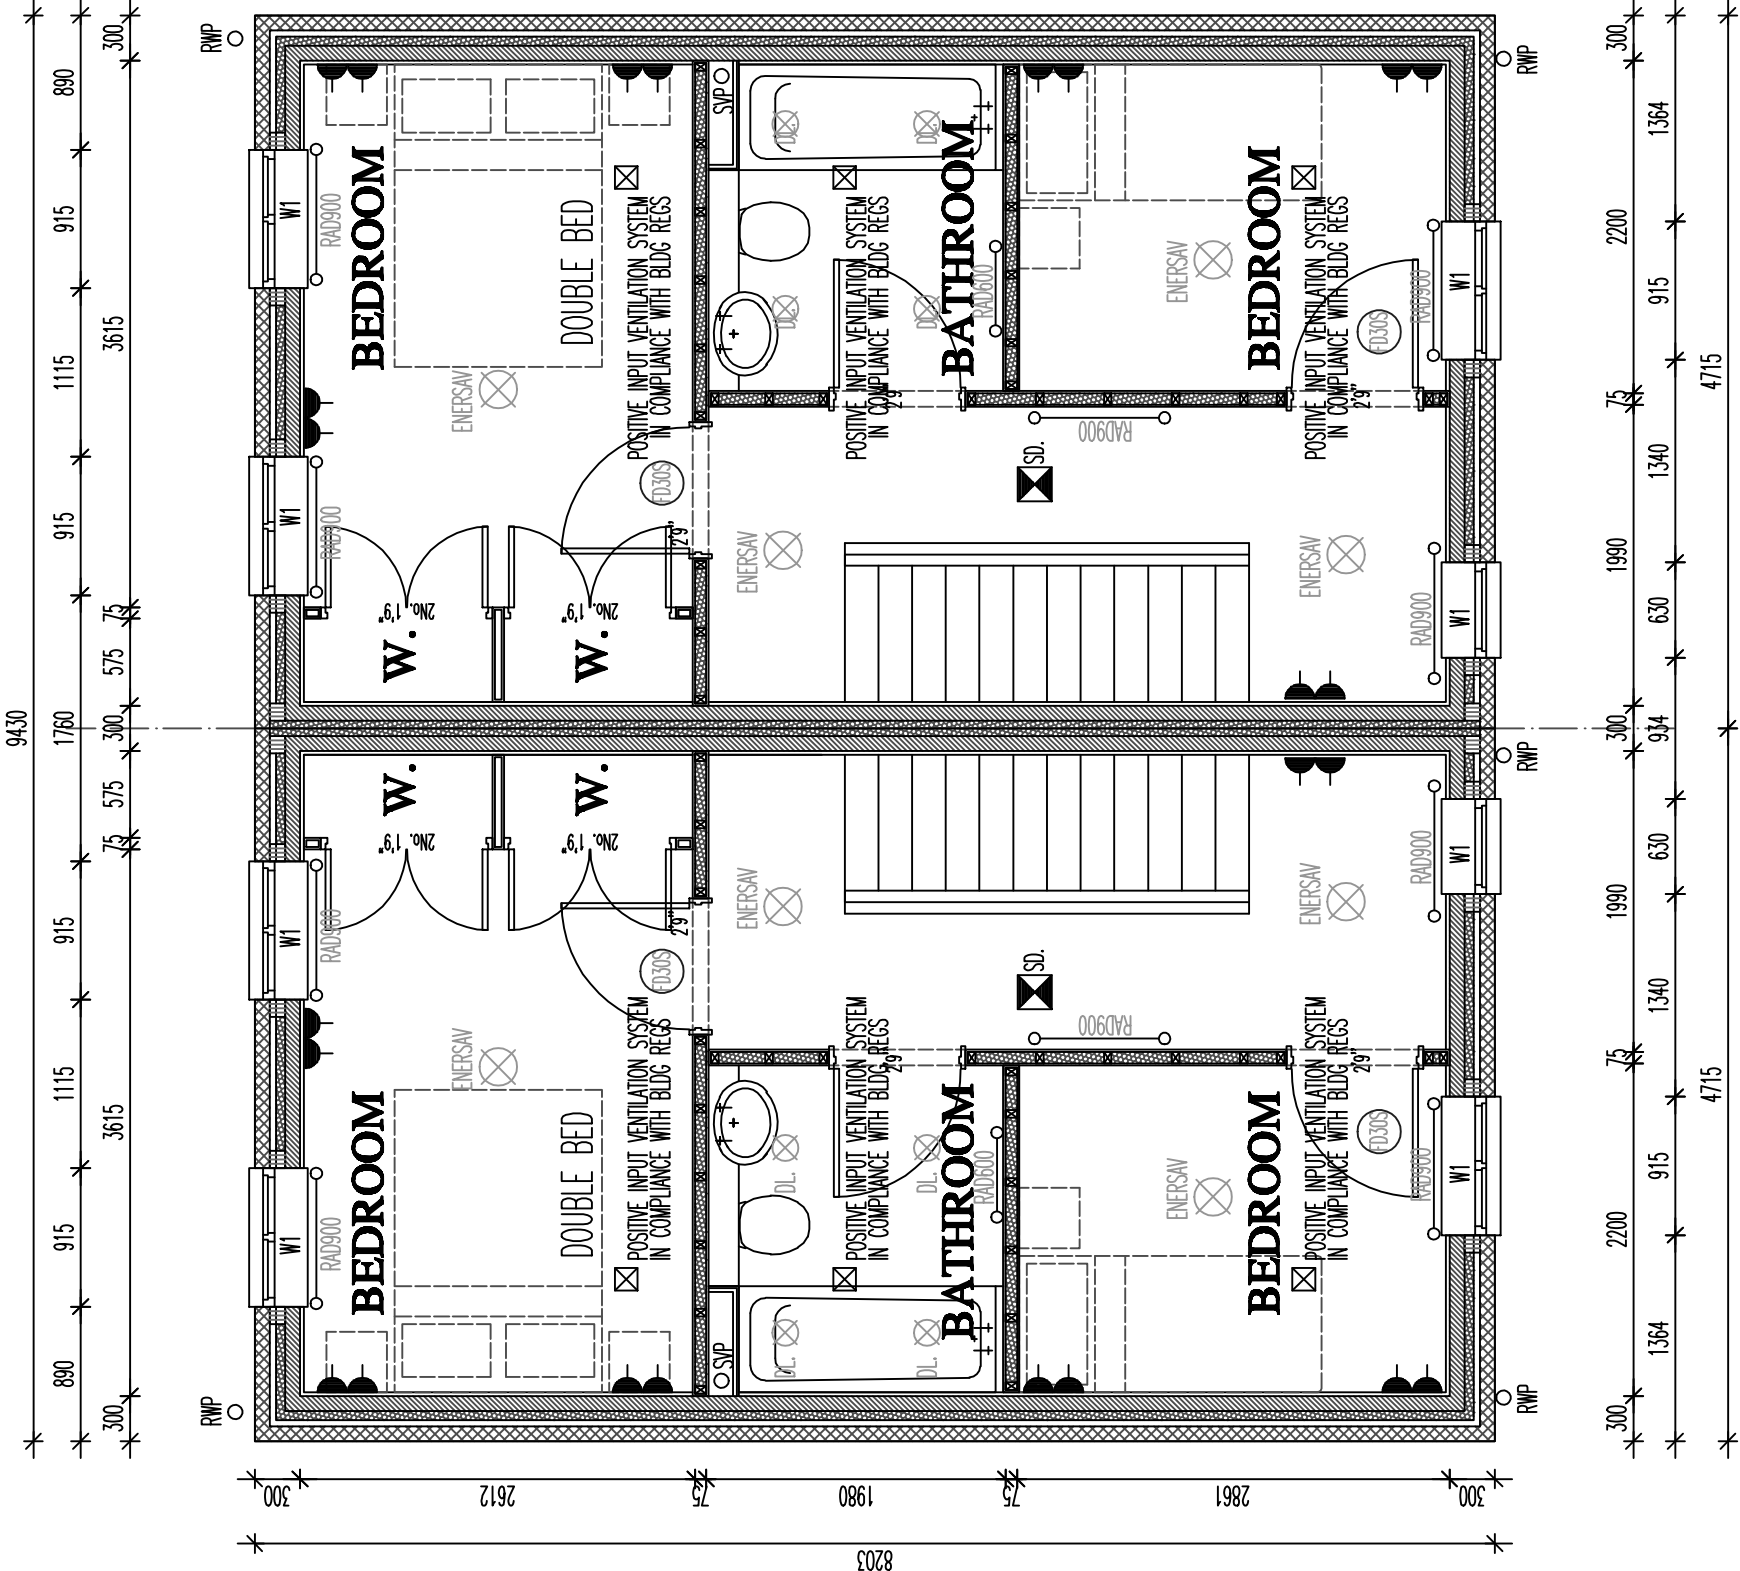


PROPOSED 3 BEDROOM SEMI-DETACHED DWELLINGS - PLOTS 1 & 2 1:50

PROPOSED 3 BED

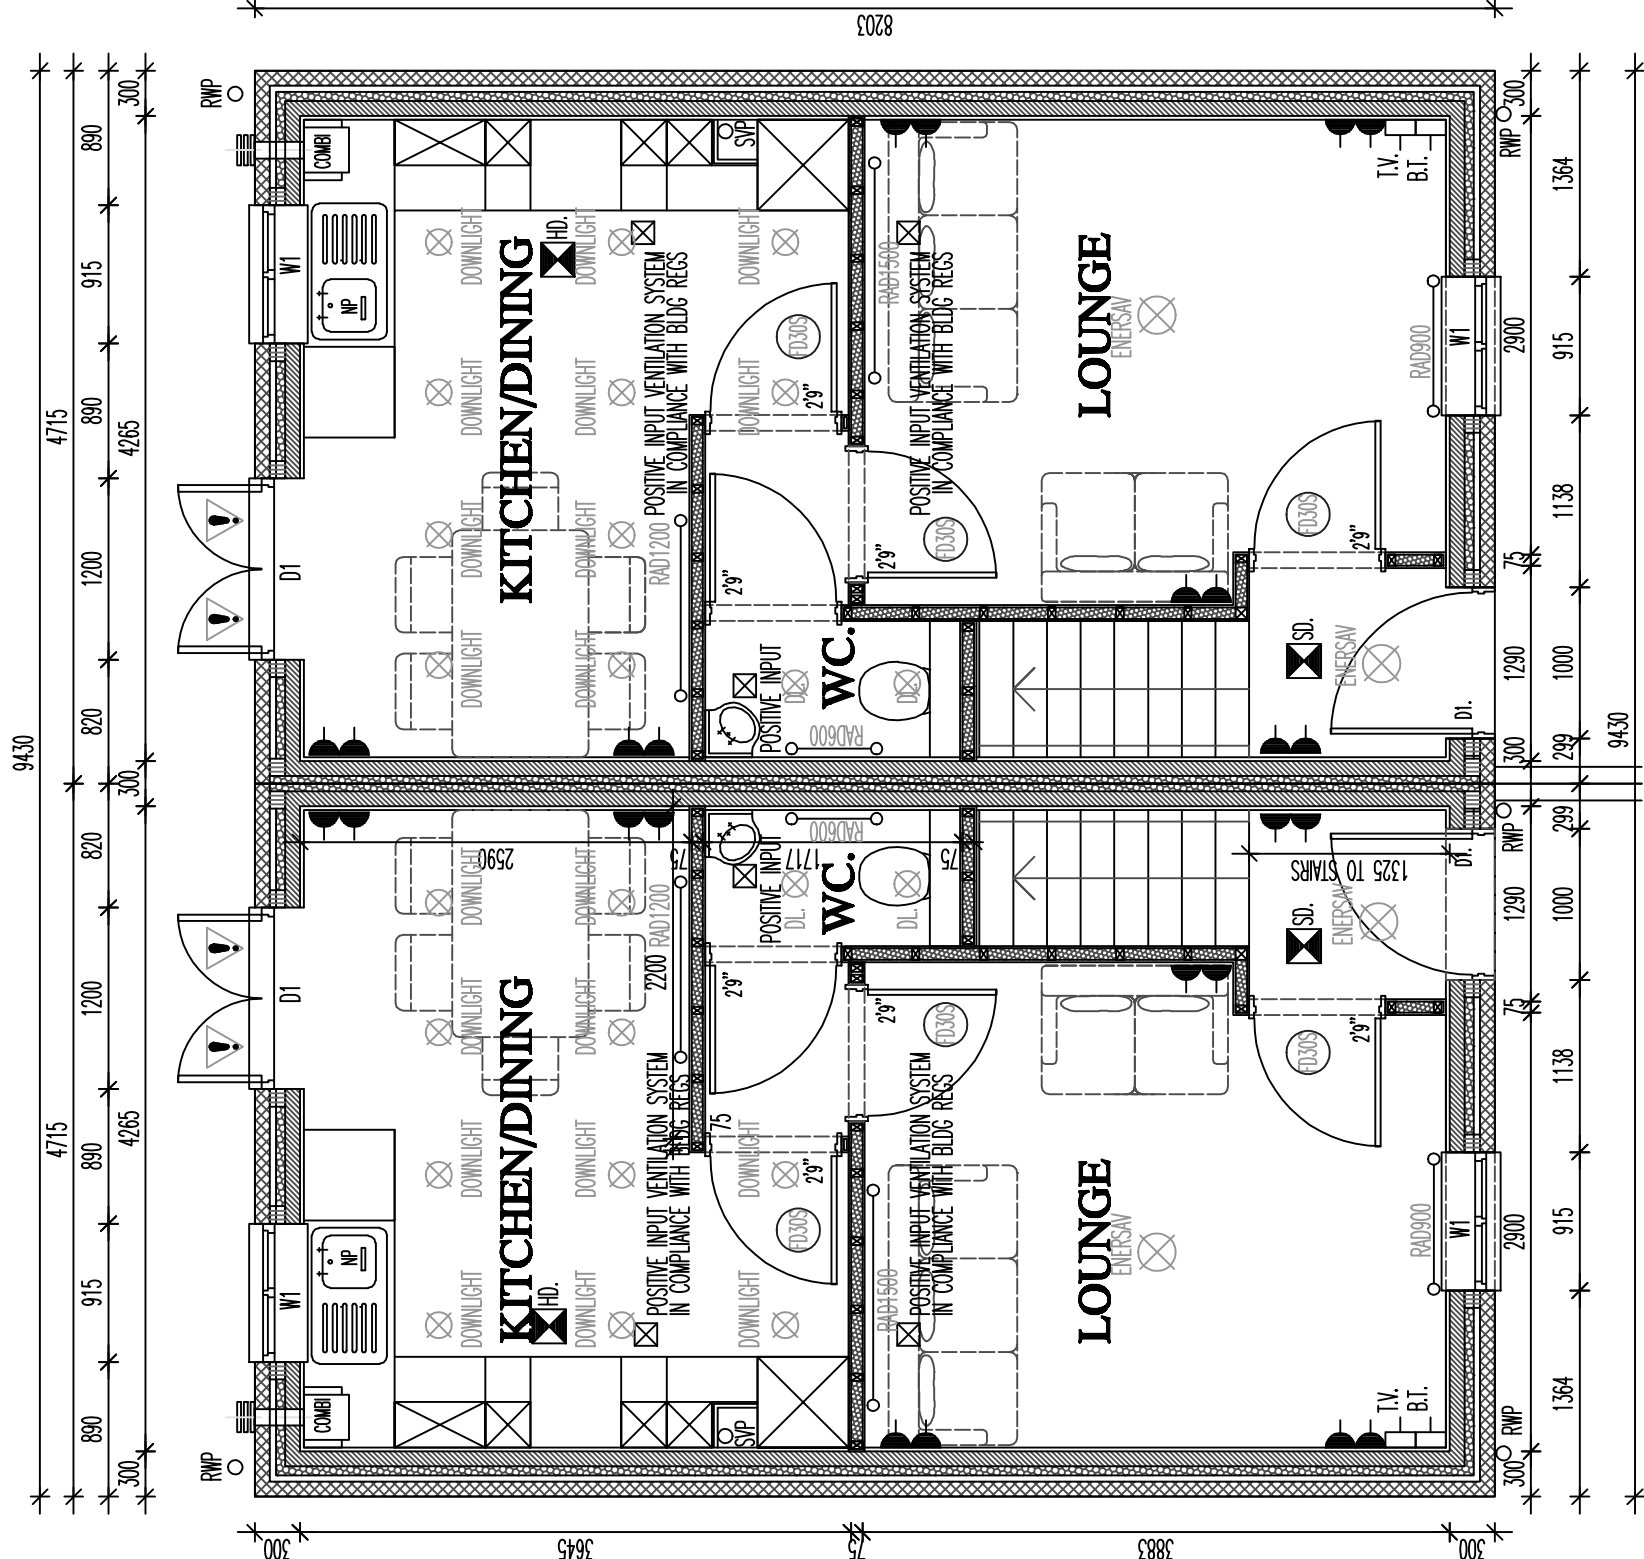

REVISIONS:
PROPOSED 3 BEDROOM SEMIS
OFF OTTERHOLE DEVELOPMENT, BUXTON
REAR 108a ST JOHNS RD

SCALE: 1:50	CHECKED: AJS	DRAWN: AJS
DATE: NOV'13		

© THE DRAWING AND THE BUILDING WORKS SHOWN ARE THE COPYRIGHT OF AJS ARCHITECTURE AND MAY NOT BE REPRODUCED OR ADAPTED EXCEPT BY WRITTEN PERMISSION. NO LIABILITY WILL BE ACCEPTED FOR ADAPTATIONS MADE BY OTHER PERSONS.
DO NOT SCALE THIS DRAWING. USE FIGURED DIMENSIONS ONLY, IF IN DOUBT ASK.

A . J . S ARCHITECTURE



32 cent road,
buxton,
derbyshire,
sk17 6wf.
t: 01298 28082
m: 07794 400237

DRAWING No: 3 BED 01

B REGS COMPLIANT

SITE TO REAR OF 108a ST JOHNS RD, BUXTON