




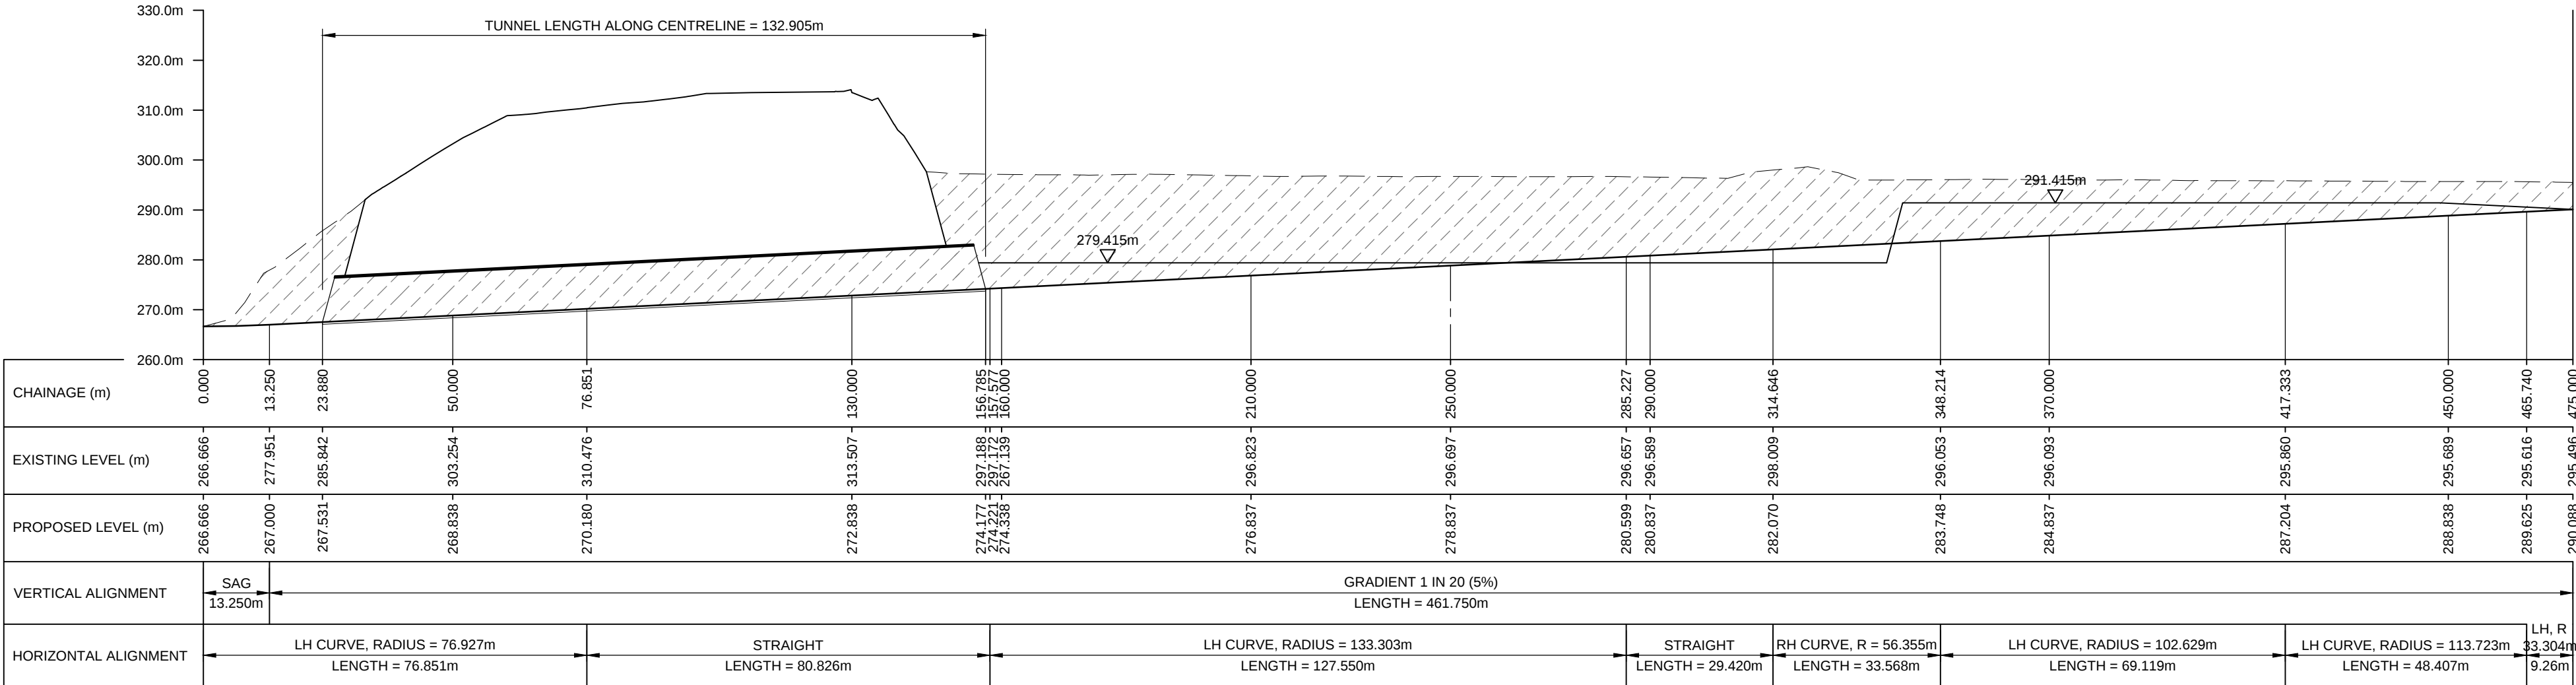


LONGITUDINAL SECTION
SCALE 1:1000

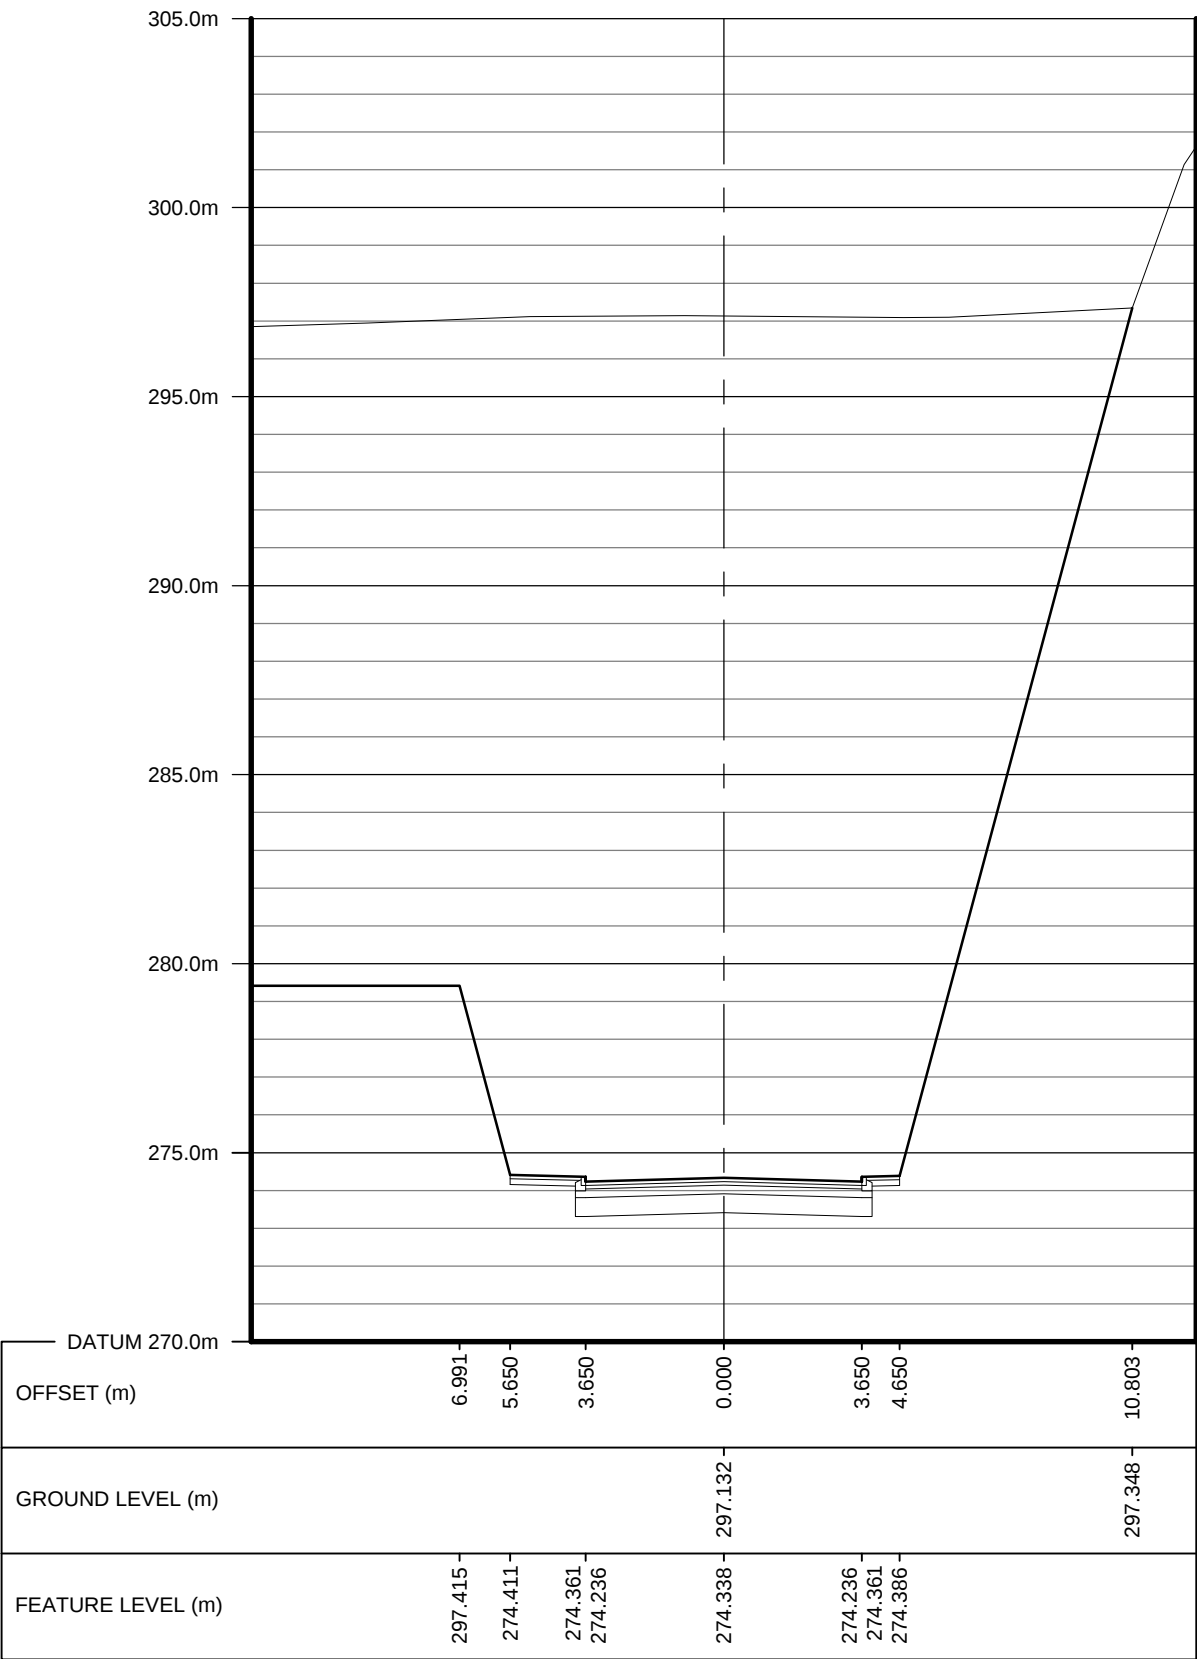


SECTION @CHAINAGE 160.000m
SCALE 1:200
(SECTION FACES UP-ROAD)

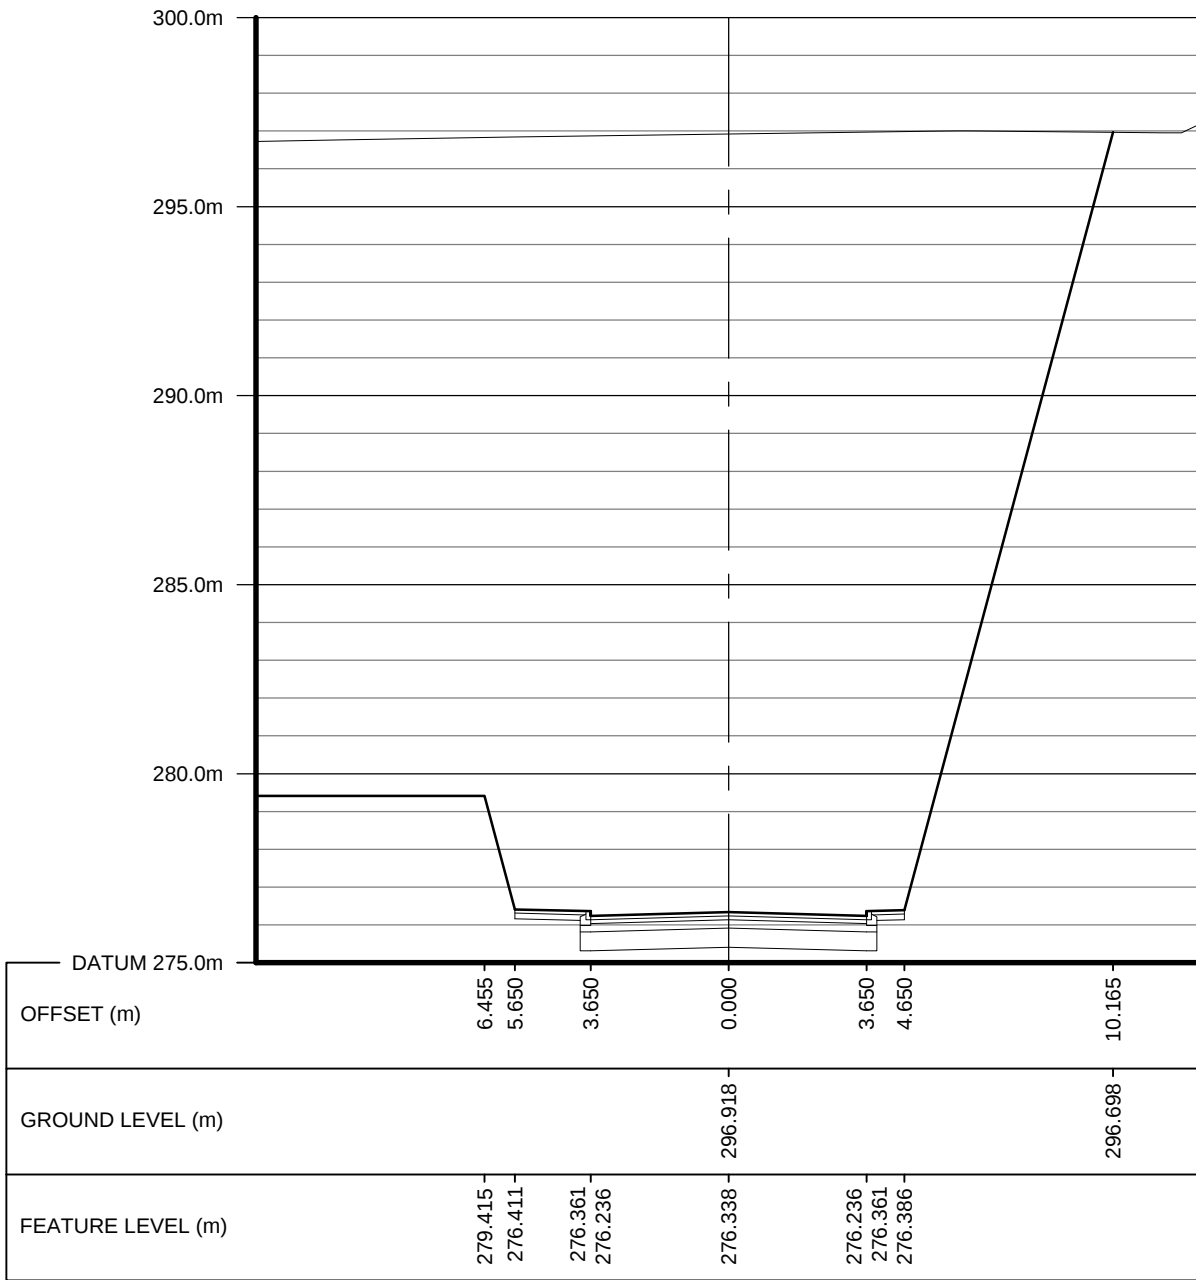

SECTION @CHAINAGE 200.000m
SCALE 1:200
(SECTION FACES UP-ROAD)

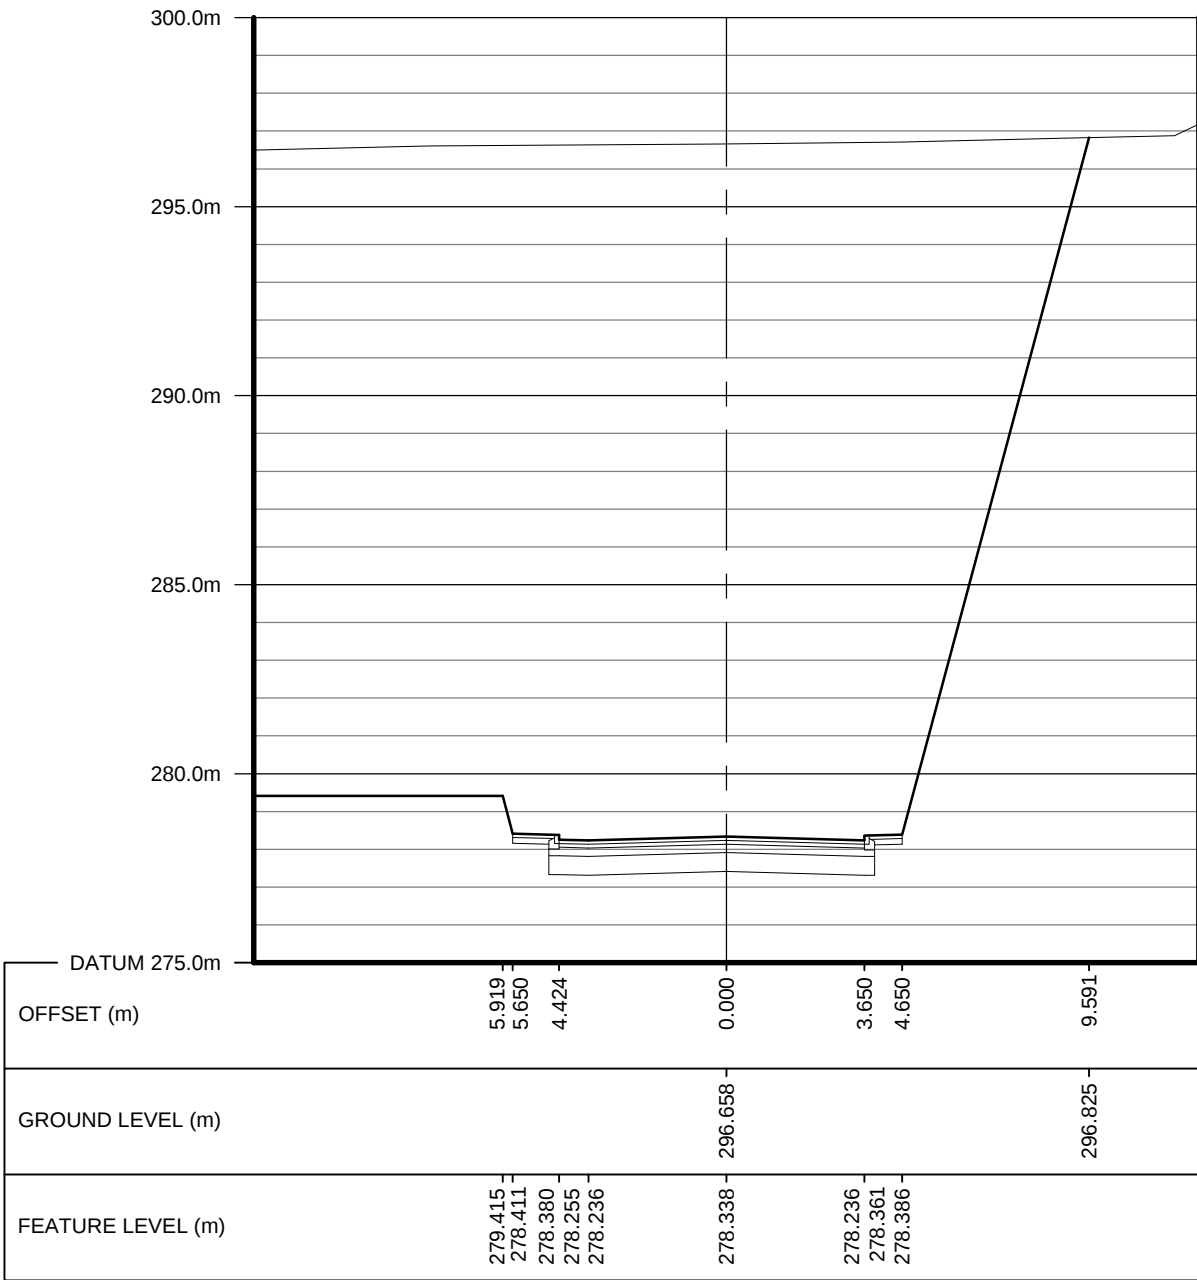

SECTION @CHAINAGE 240.000m
SCALE 1:200
(SECTION FACES UP-ROAD)

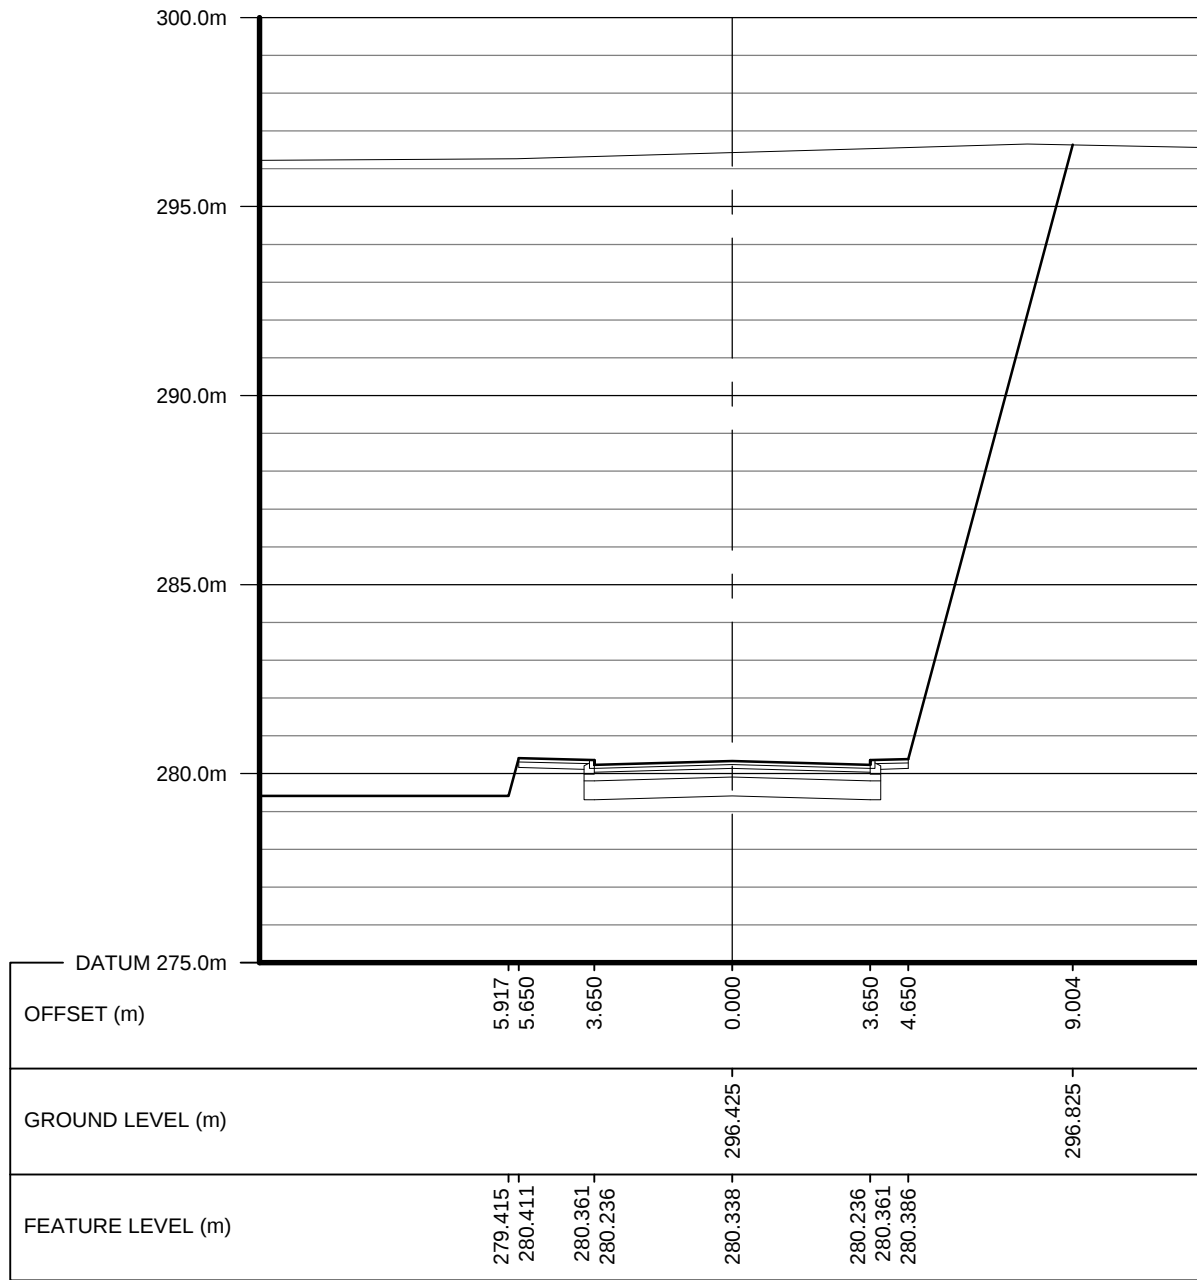

SECTION @CHAINAGE 280.000m
SCALE 1:200
(SECTION FACES UP-ROAD)

THIS DRAWING IS COPYRIGHT © CAMBRIA CONSULTING LTD.
DO NOT SCALE FROM THIS DRAWING.

CONTRACTORS MUST CHECK ALL DIMENSIONS ON SITE. ONLY FIGURED DIMENSIONS ARE TO BE WORKED FROM. DISCREPANCIES MUST BE REPORTED IMMEDIATELY TO CAMBRIA CONSULTING LIMITED BEFORE PROCEEDING.

THE CONTRACTOR IS TO REFER TO THE SPECIFICATION, FULL SCHEDULE OF RESIDUAL RISKS IN THE CONTRACT DOCUMENTATION AND ALSO TO INFORMATION FROM OTHER DESIGNERS, IN PARTICULAR THE M&E CONSULTANT REGARDING EXISTING LIVE SERVICES.

! THIS SYMBOL IS USED TO HIGHLIGHT INSTANCES OF RISK WITHIN THE CONSTRUCTION PROCESS.
ALWAYS CHECK FOR LATER REVISIONS OF THIS DRAWING.

D	DRAWING REBADGED	MD	WJ
			27/09/13
C	REVISED TO SUIT NEW LAYOUT	MD	WJ
			03/07/13
B	LEVELS REVISED	MD	WJ
			24/06/13
A	FIRST ISSUE FOR COMMENT	MD	EH
			14/05/13

Client:
EXPRESS PARK BUXTON LTD.

Project:
EXPRESS PARK BUXTON

Drawing Title:
LONGITUDINAL AND CROSS SECTIONS

Project No.: CC1147	Drawing No.: 103	Revision: D
------------------------	---------------------	----------------

Status: CONCEPT	Scale: 1:500 @ A1
--------------------	----------------------

CAMBRIA
Constructive Thinking

Civil & Structural Engineers
Cambria House
16 Plas St. Pol de Leon
Penarth Marina
Cardiff, CF64 1TR

T 029 2009 3333
E admin@cambria.co.uk
W www.cambria.co.uk
@cambriauk
uk.linkedin.com/in/cambriauk