



REC'D 07 MAR 2014

Sign Five

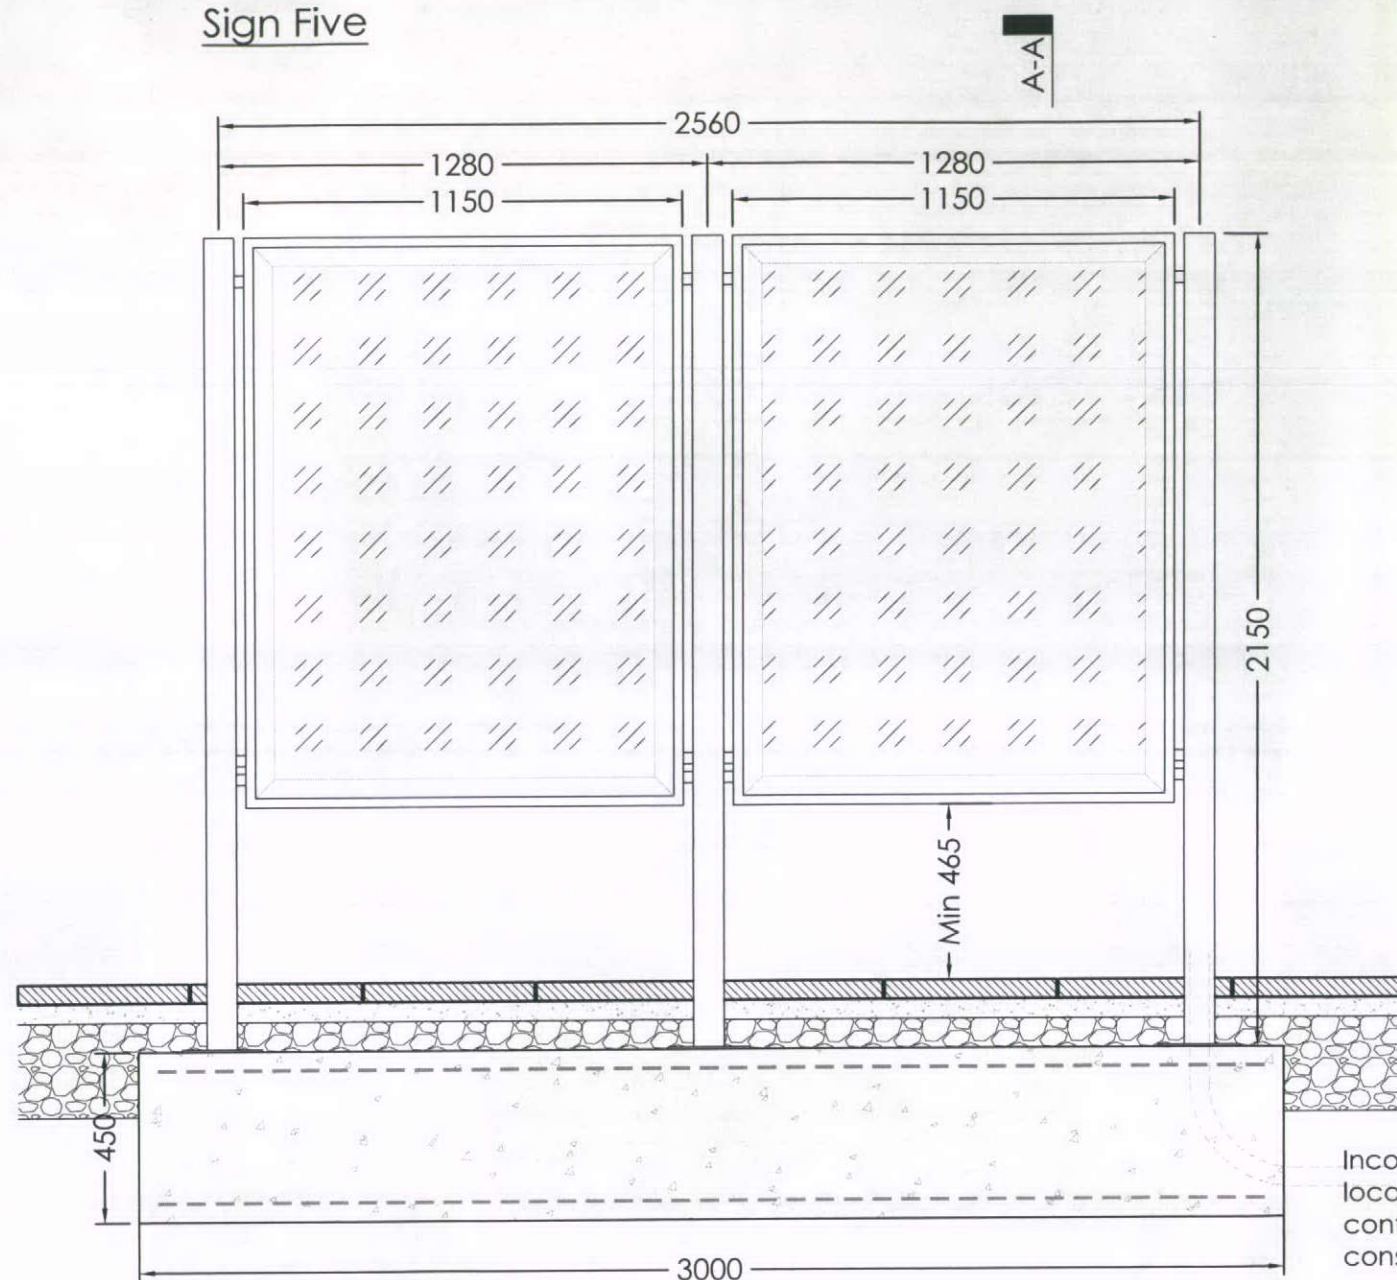


Sectional Elevation 1:20

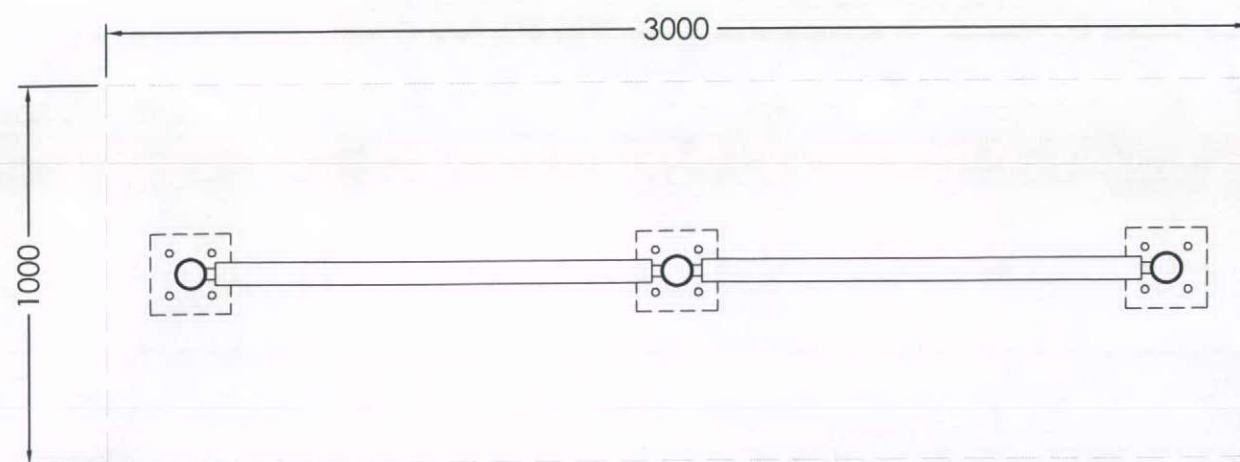

Plan 1:20

SCALE 1:200
SCALE 1:1

J:\PROJECTS\0834MID\17.0 DWGS\1000 Series

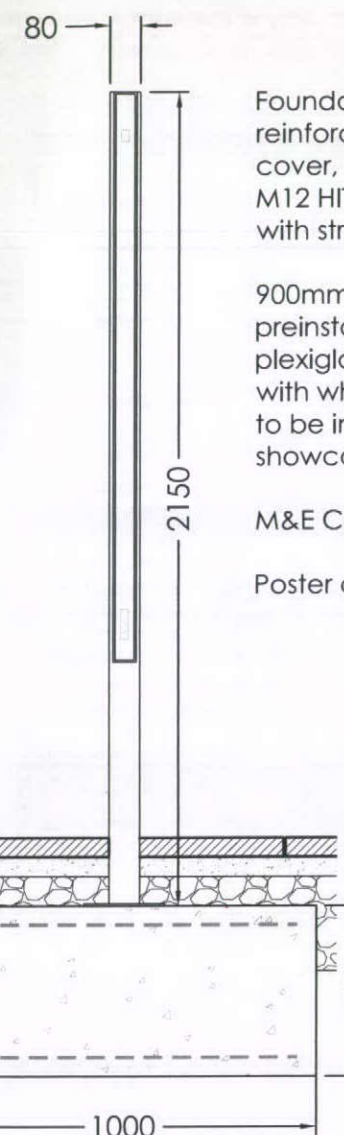

Section A-A 1:20

Foundation 3000L x 1000W x 450D concrete base with A193 reinforcing mesh top and bottom with minimum 50mm cover, all to allow posts to fix down via Hilti HIT-HY200 and M12 HIT-Z anchors with 100 embedment in accordance with structural engineers design and detail.

900mm long, 39 Watt, waterproof IP 65 electronic ballast preinstalled in showcase in colour 860. Text border in white plexiglass panel with cover plate for the electronic ballast with white aluminium finish. 230 Volt flexible surface heater to be installed to prevent condensation build up within showcase.

M&E Consultant to allow for electrical feed to Poster Board.

Poster cases to be located adjacent to trolley bay.

Incoming M&E ductwork location subject to confirmation by M&E consultant.

2No. PPC aluminium showcases 1150x1505x60mm in Anthracite Grey RAL 7016. 4mm ESG toughened glass with permanent air exchange. Hot galvanised white painted steel back panel with 12No. magnets to secure poster to back panel. 2No anti-vandal locks inserted on the bottom of the frame with Key No. 2D010

3No 2150mm long 80mm diameter PPC aluminium posts in Anthracite Grey RAL 7016. Predrilled holes for mounting to the showcase and predrilled holds for cable inlet. 6No PPC spacers in Anthracite Grey RAL 7016 and top end caps.

Rev	Date	Description	Rev By	Chk'd By
Project Title		PROPOSED FOODSTORE		
		BOWDEN LANE CHAPEL EN LE FRITH HIGH PEAK		
Client		ALDI STORE LTD		
Status		PLANNING (ADVERTISEMENT)		
Scale	1:20	Drawing Size	A3	
Drawn By	LWEC	Checked By	HVS	Date FEB / 14
Drawing Title	POSTER CASE DETAILS			
Job-Dwg No	0834MID - 1004			

THE HARRIS PARTNERSHIP WAKEFIELD
2 St. Johns North, Wakefield, WF1 3QA
t. 01924 291 800 f. 01924 290 072

THE HARRIS PARTNERSHIP MANCHESTER
2nd Floor, Carvers Warehouse,
77 Dale Street, Manchester, M1 2HG
t. 0161 238 8555 f. 0161 244 5809

THE HARRIS PARTNERSHIP MILTON KEYNES
The Old Rectory, 79 High Street
Newport Pagnell, MK16 8AB
t. 01908 211 577 f. 01908 211 722

THE HARRIS PARTNERSHIP READING
101 London Road, Reading, RG1 5BY
t. 0118 950 7700 f. 0118 956 8642

THE
HARRIS
PARTNERSHIP
ARCHITECTS
www.harrispartnership.com