

212- Loft Proposed


1

1 : 50

3

4

2

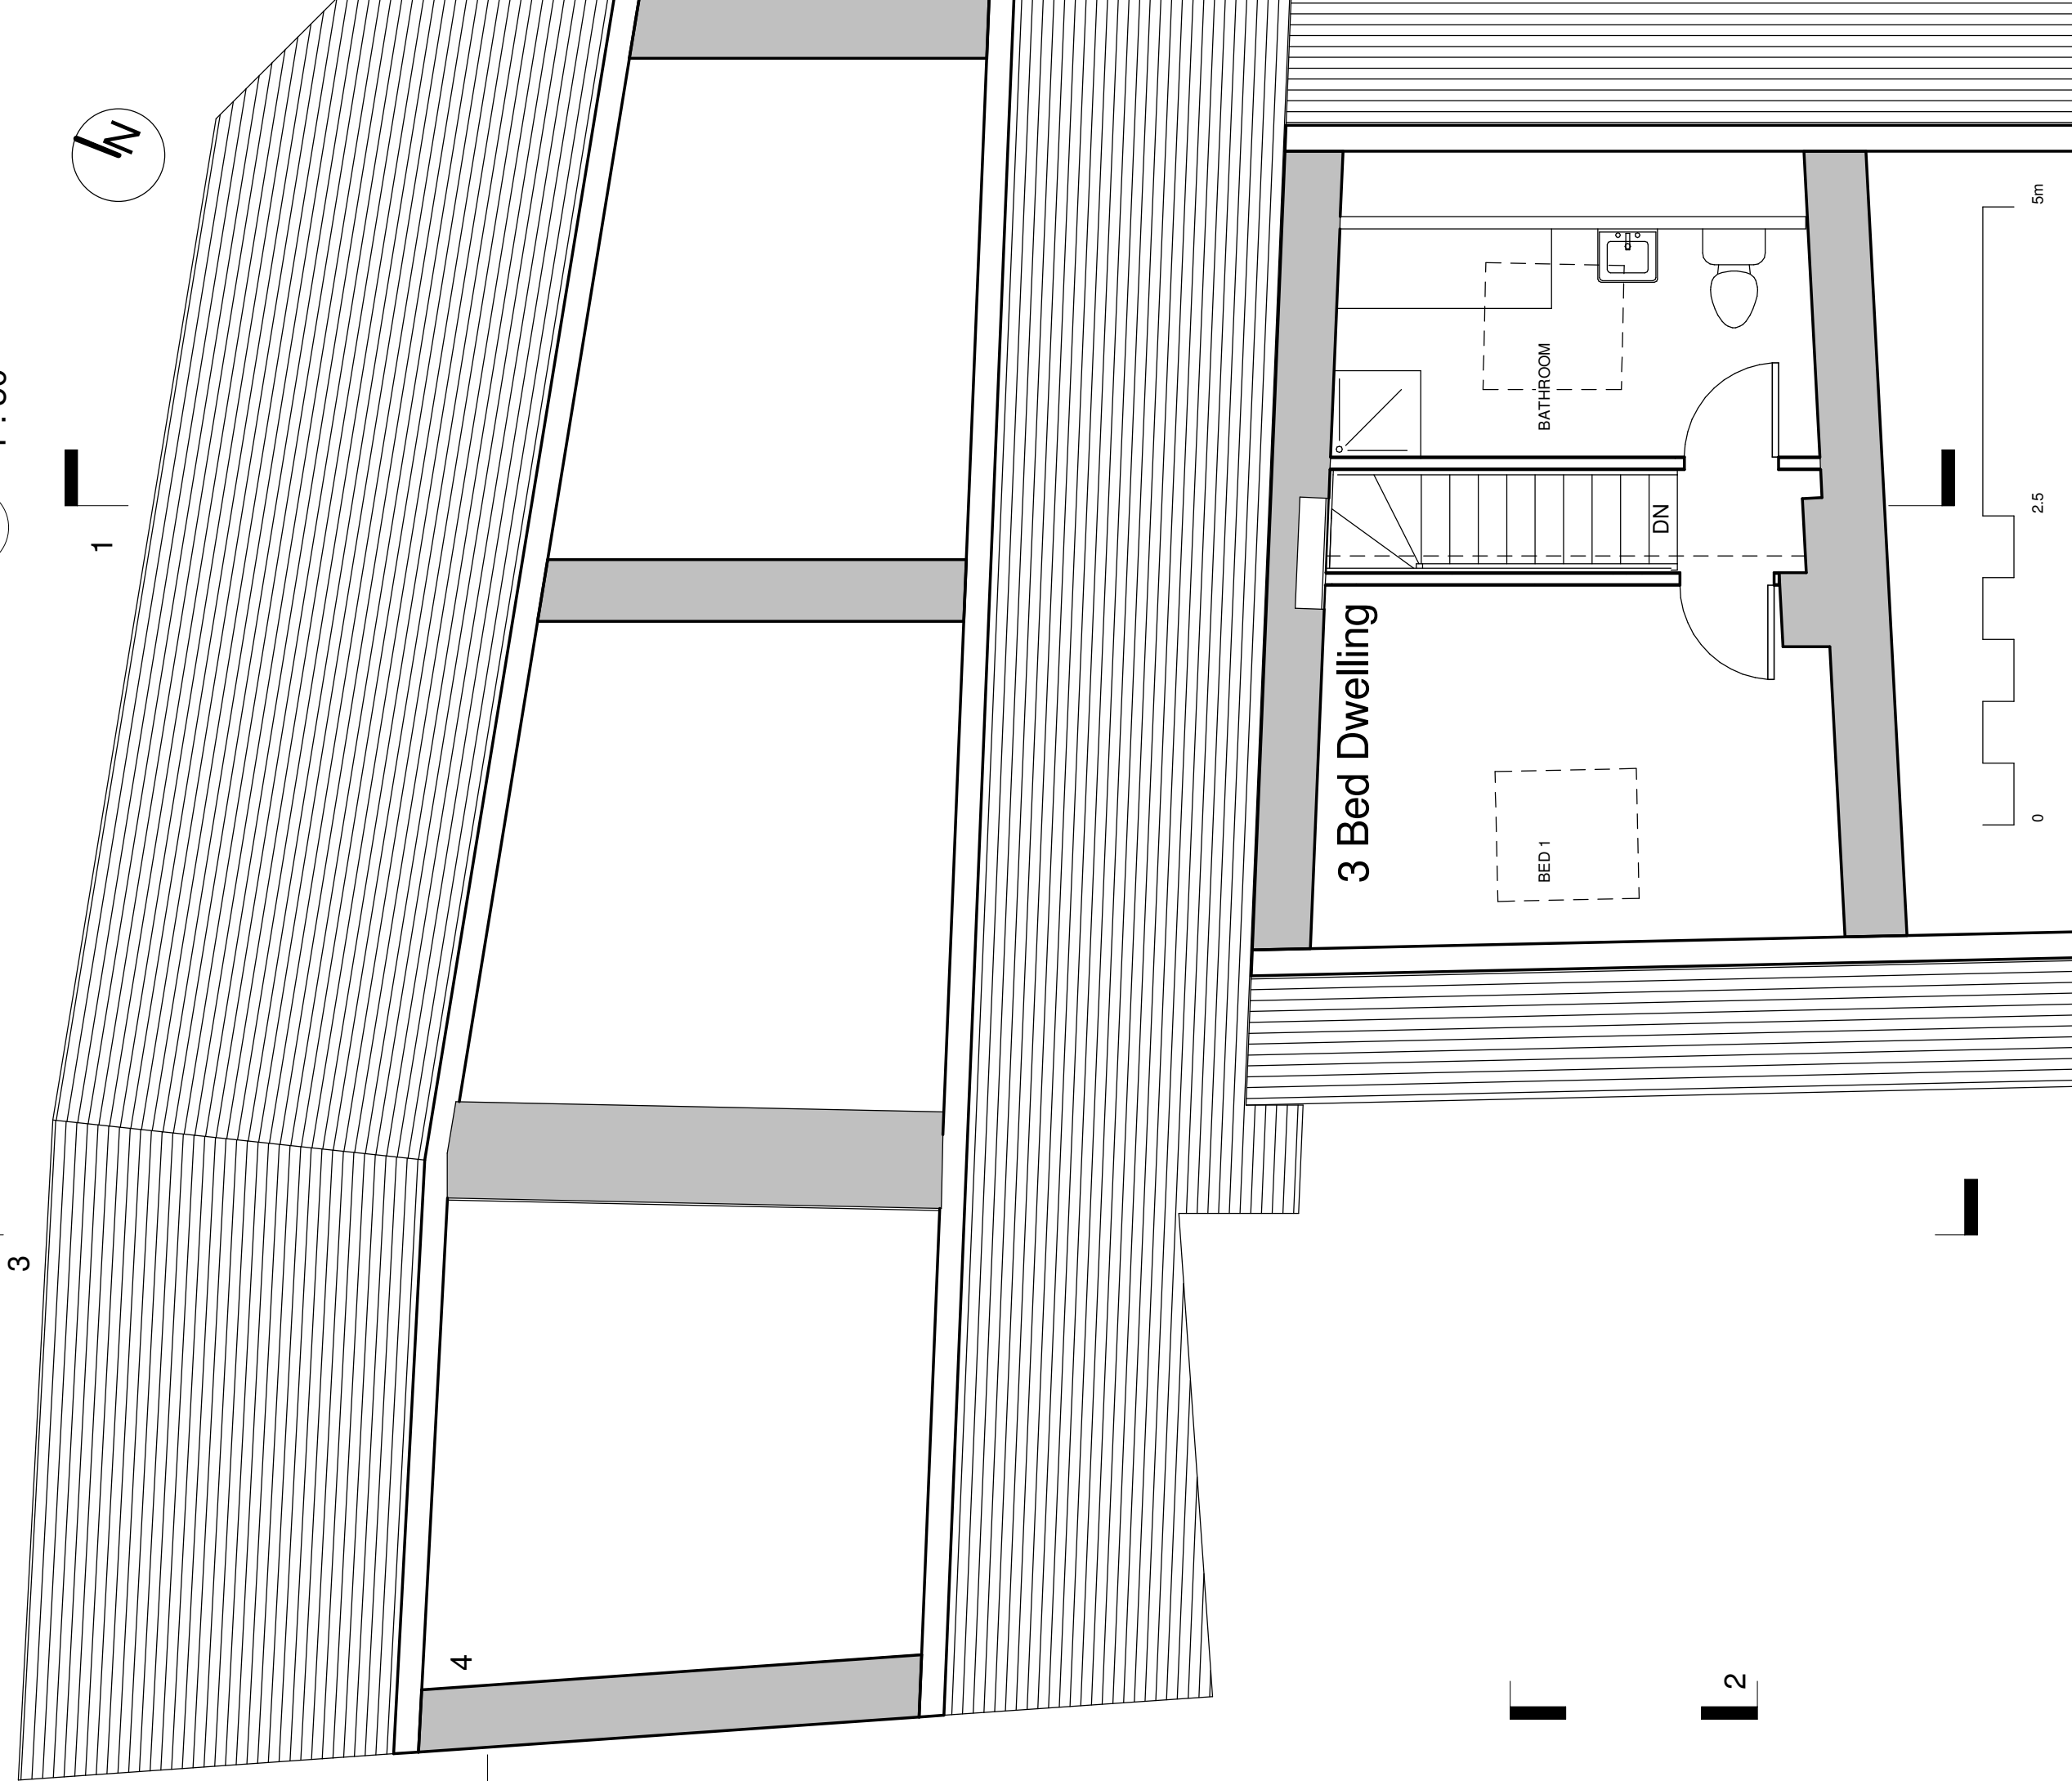

Poulter Architects

06/04/2014 16:21:31

Date	Rev	Revision / author/ checker
18.11.13	A	Updated, scale and north point added. JNBP
22.11.13	B	Updated following client comments. JNBP
06.04.14	C	Updated following planning comments. JNBP

NOTES
The contractor is responsible for checking dimensions, tolerances and references. Verify any discrepancies with the architect before proceeding with the work.
Where an item is covered by drawings of different scales the larger scale drawing is to be worked to.
Do not scale from drawing. Figured dimensions to be worked to in all cases.

Purpose of Issue	Planning	Drwg. no	081/212	Rev	C
Project	82-84 Low Leighton	Drawn	JNBP	Checked	
Drawing	Proposed Loft	Scale	1 : 50 @A3	Date	10/25/13