



HPK/2014/0045


HIGH PEAK BOROUGH COUNCIL
POST ROOM
REC'D 10 APR 2014

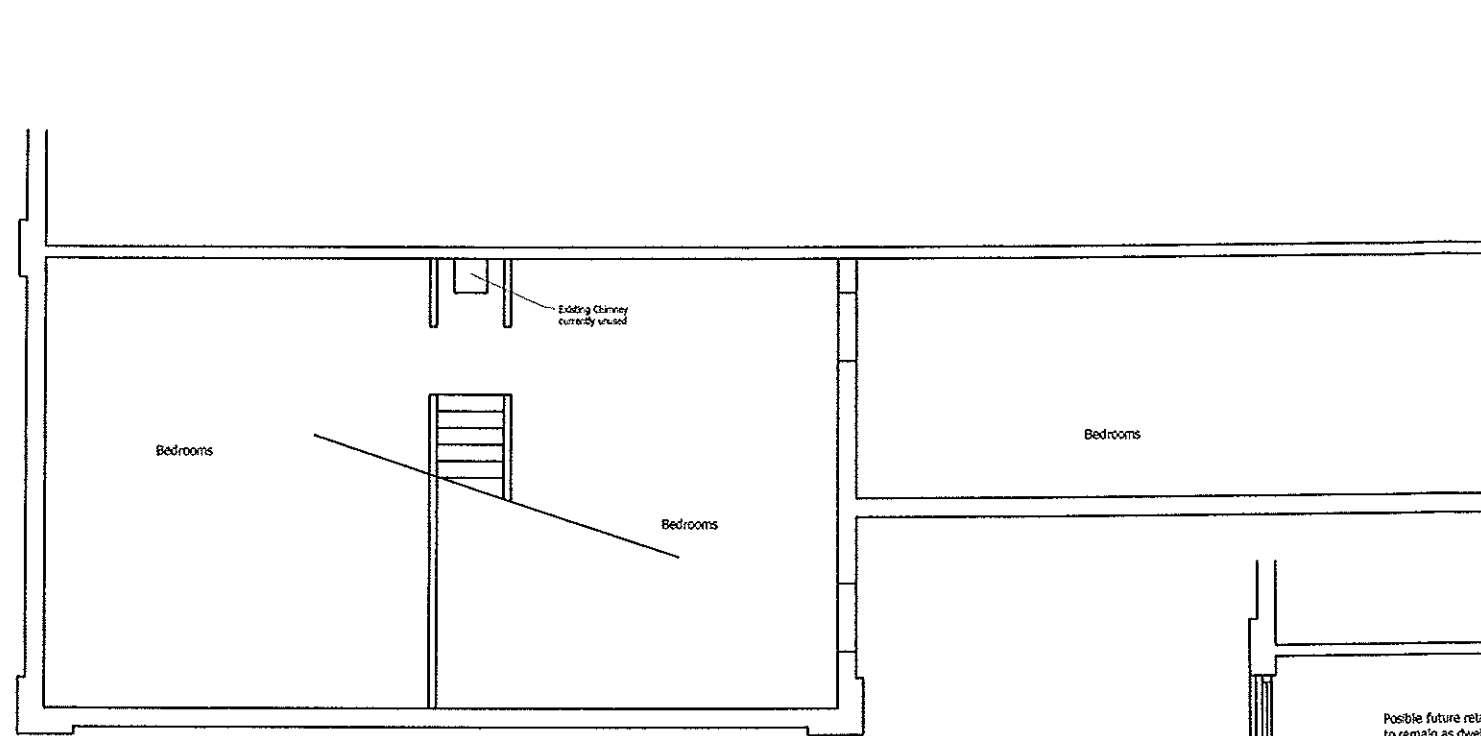

Existing First Floor

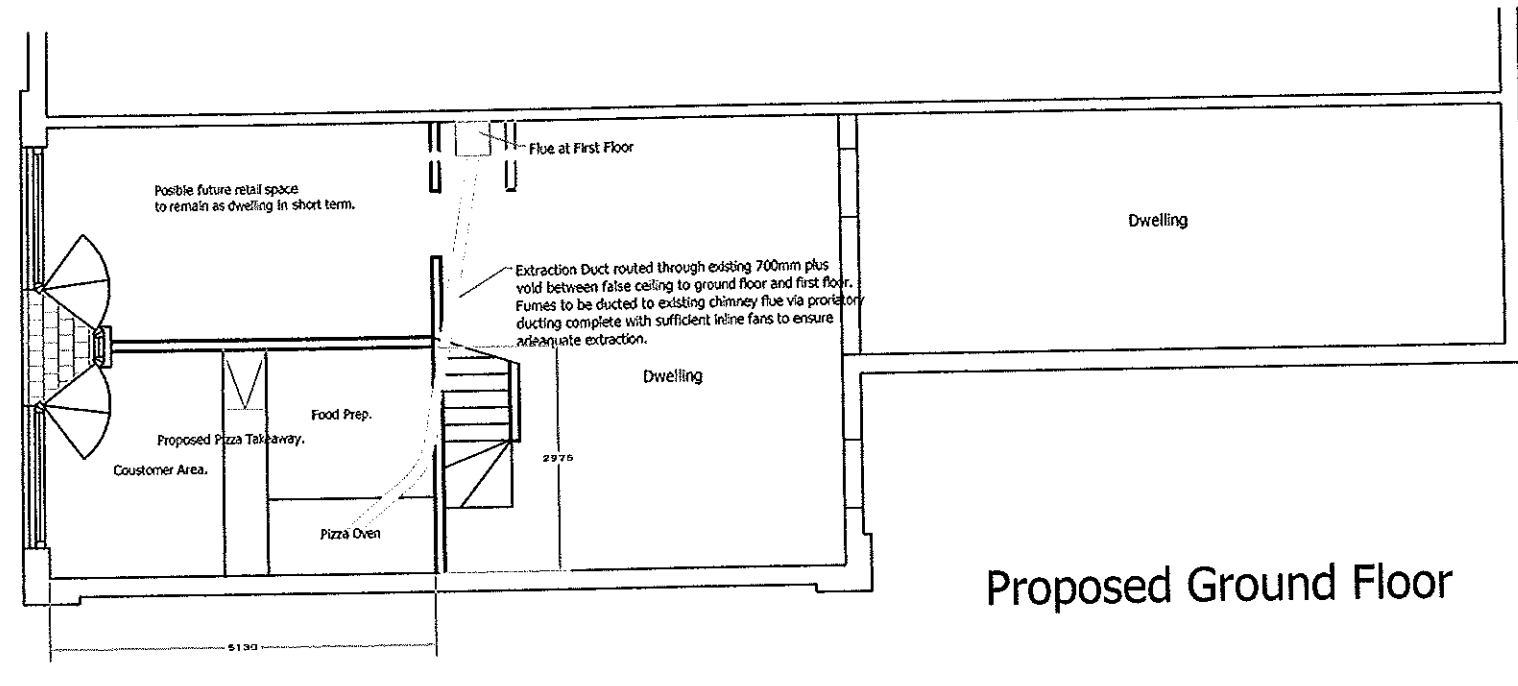

Proposed Ground Floor

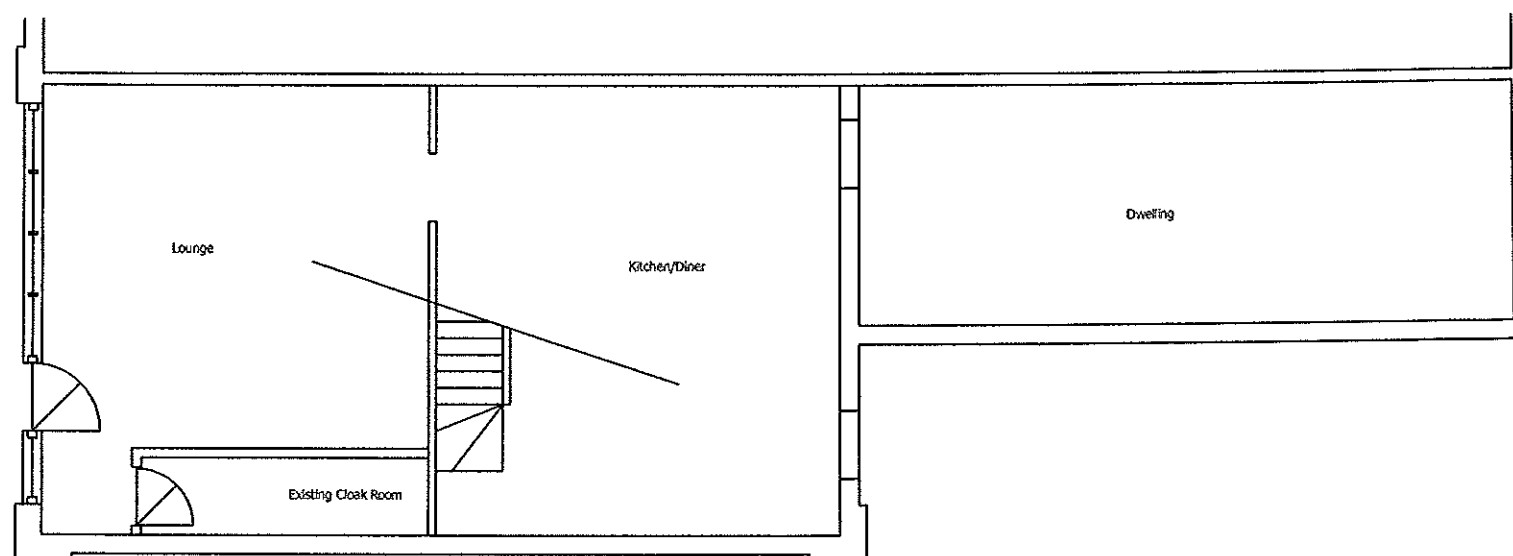

Existing Ground Floor

Cange of Use
9 Green Lane, Chinley
For Mr P ROWLANDS
Floor Layout

DRAWN	PAL	DATE	March 2014
JOB No	HPK/2014/0045	SCALE	1:100 @A3
DWG No	PP/03	Rev	

NF- PALOMA