




Elevation A

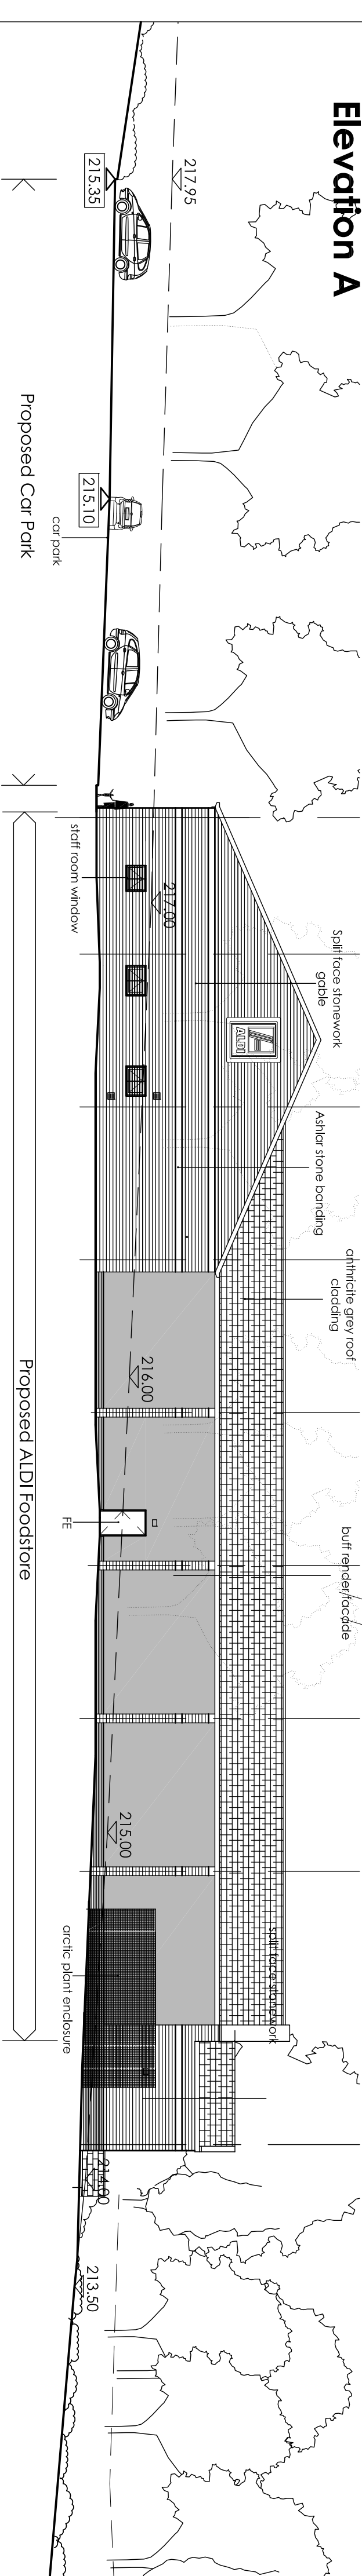



Elevation B

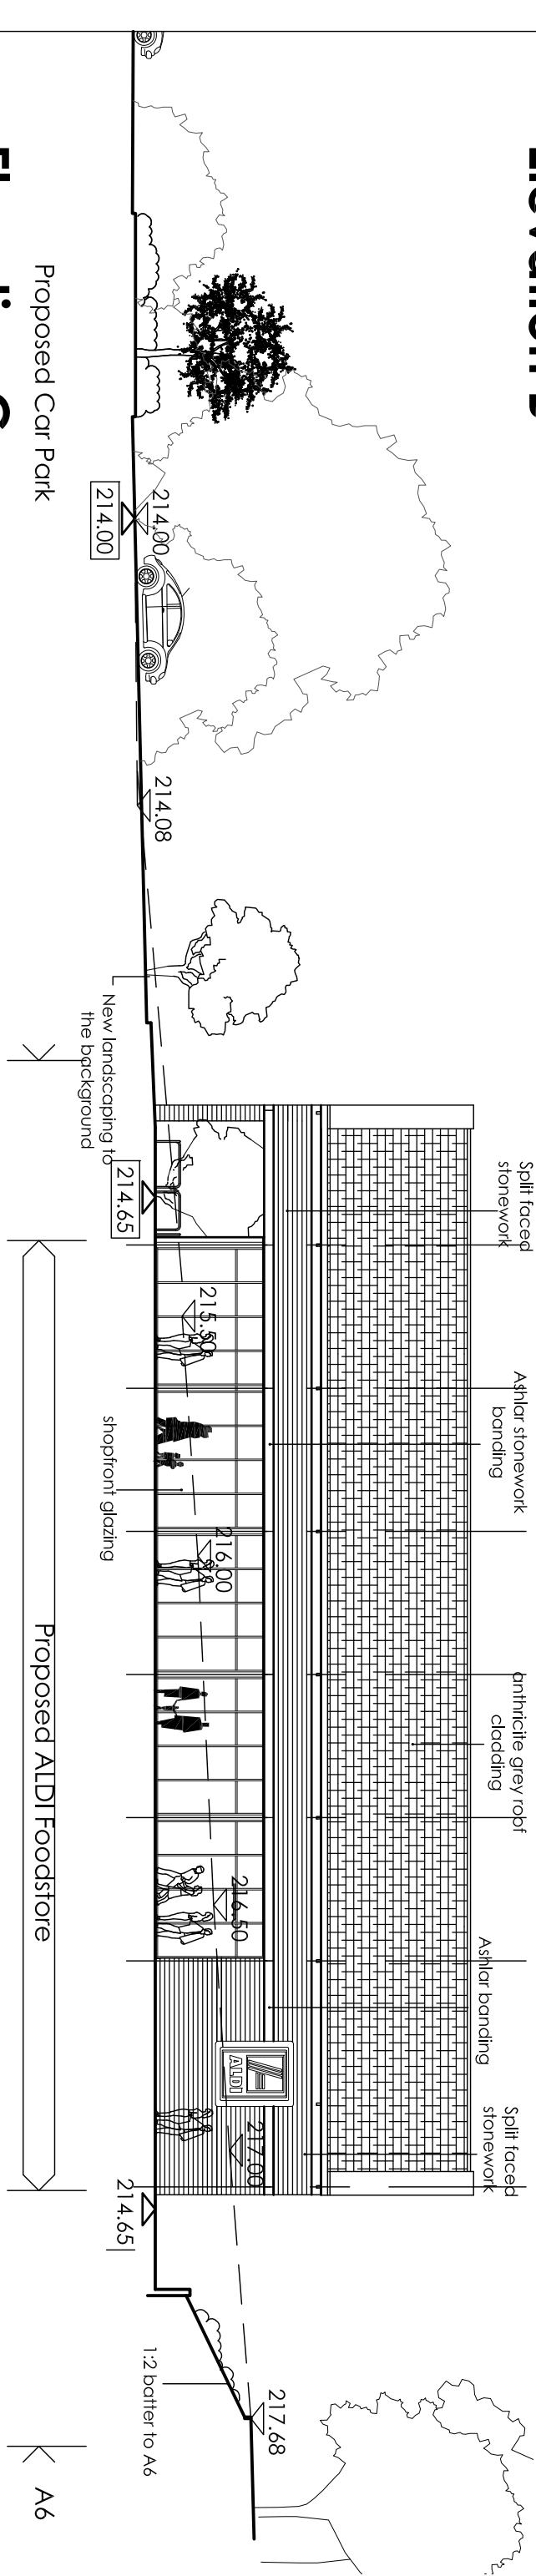


Elevation C

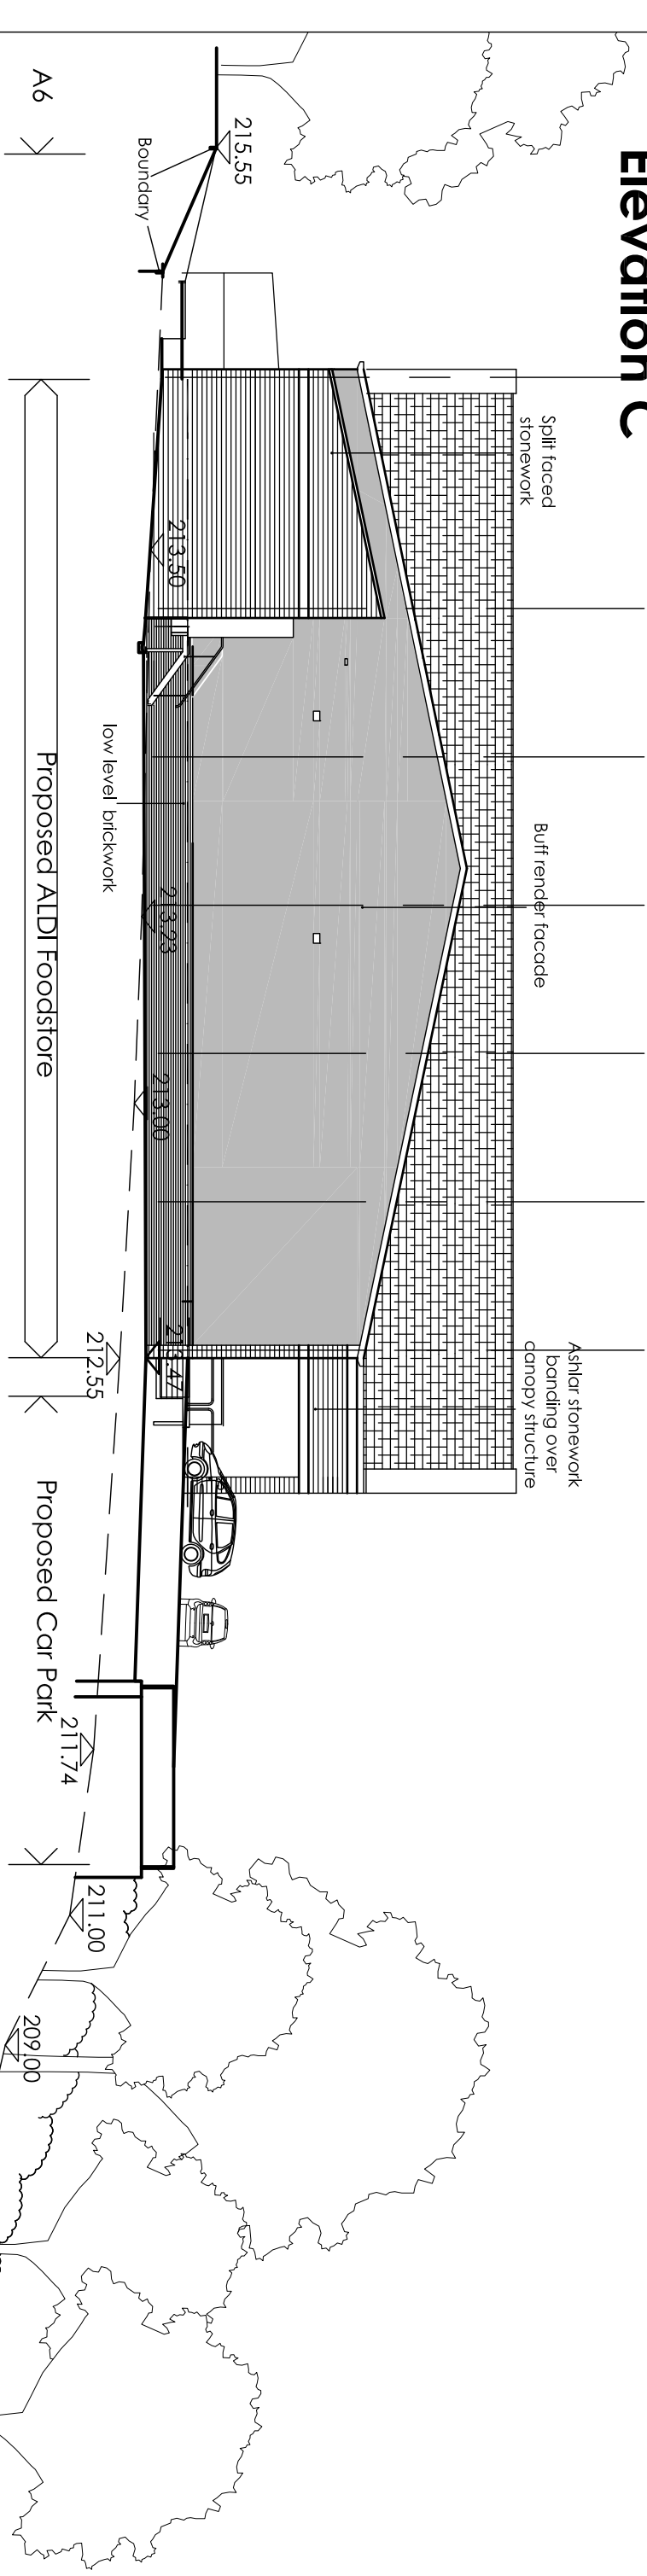

Elevation D

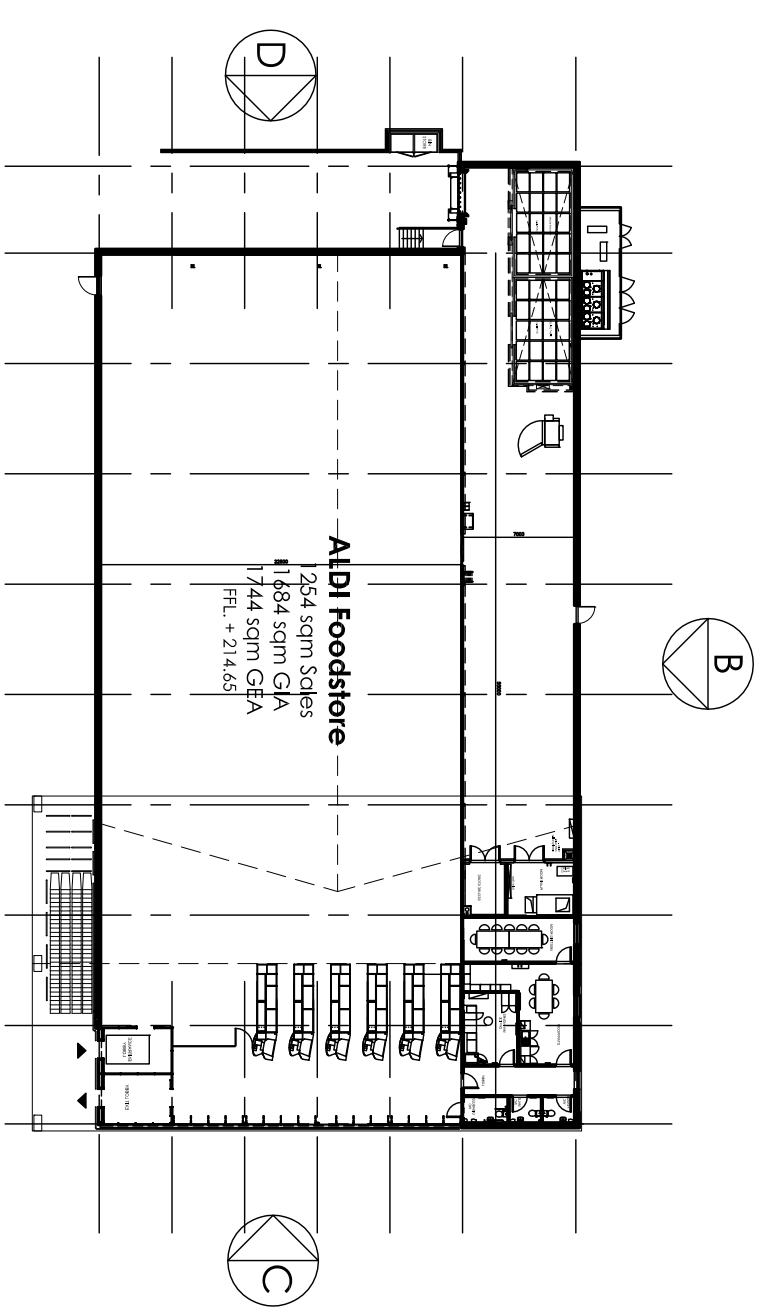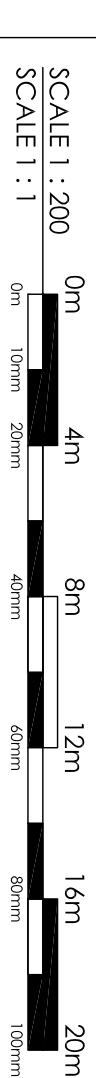

Elevation Key N.T.S

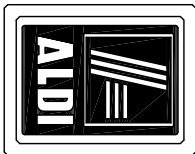Elevation Key N.I.S	
Project Title	Proposed Development
Foresters Way Chapel en le Frith	
	
Client	ALDI Stores Ltd
Stairs	PLANNING
Scale	1:200
Drawing No	Browsing Site A2
Drawn By	LEEB
Checked By	SR
Date	NOV 13