




PHASE 2 PROTECTIVE FENCE-LINE

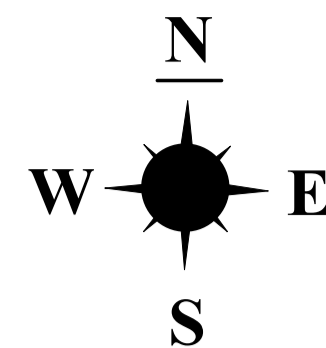


Default specification for a protective barrier

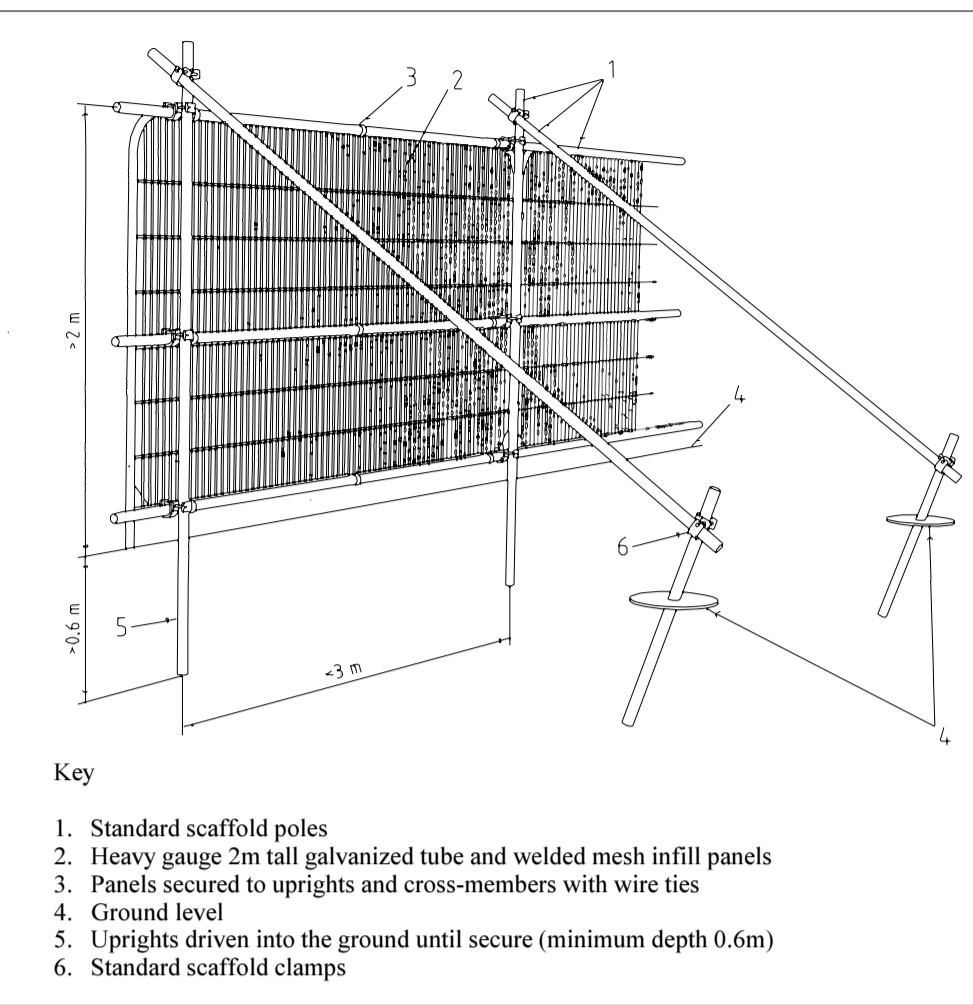


Examples of above-ground stabilizing systems

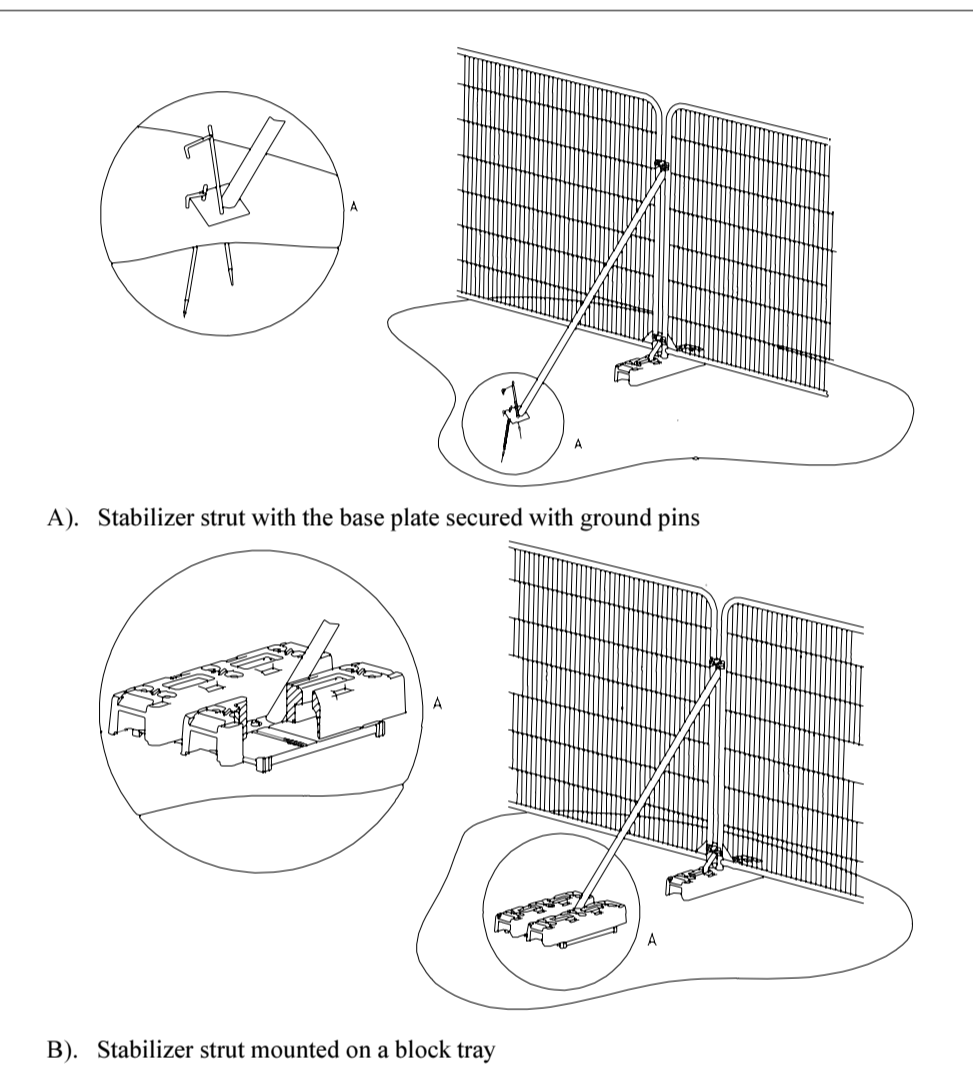


An example of a walkway within the RPA

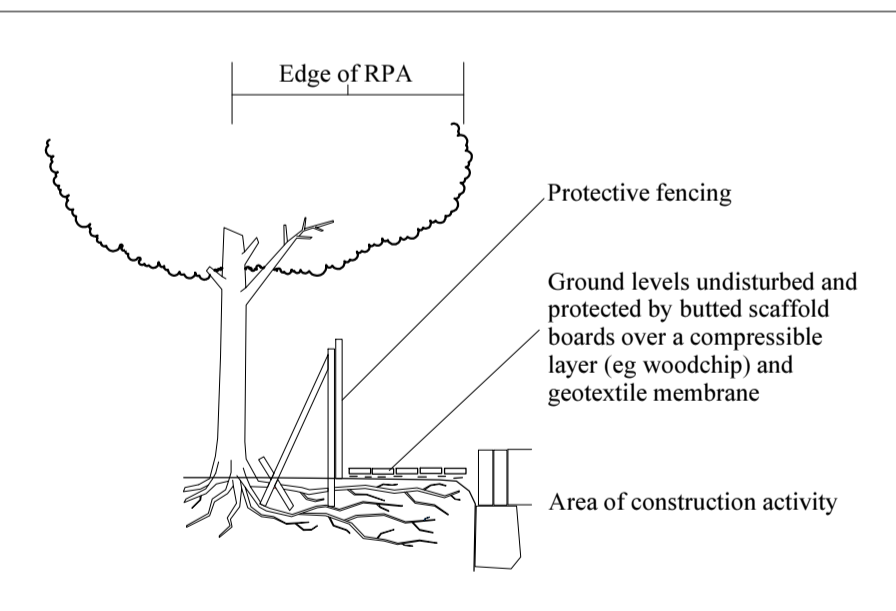


An example of scaffolding within the RPA

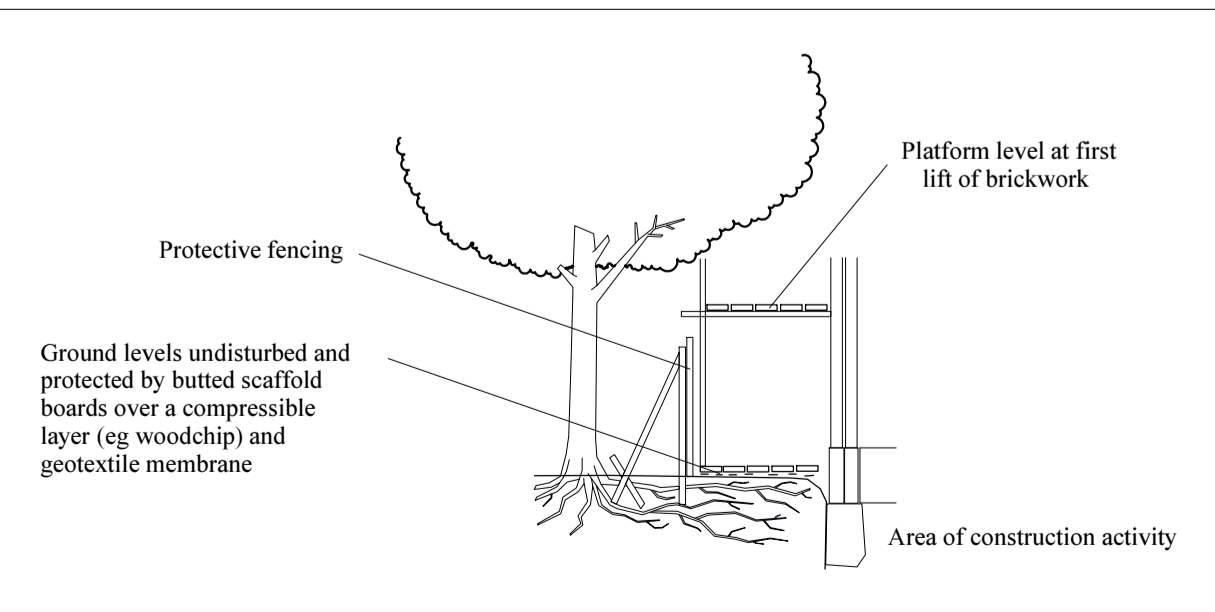

An example of a 'no dig' road construction

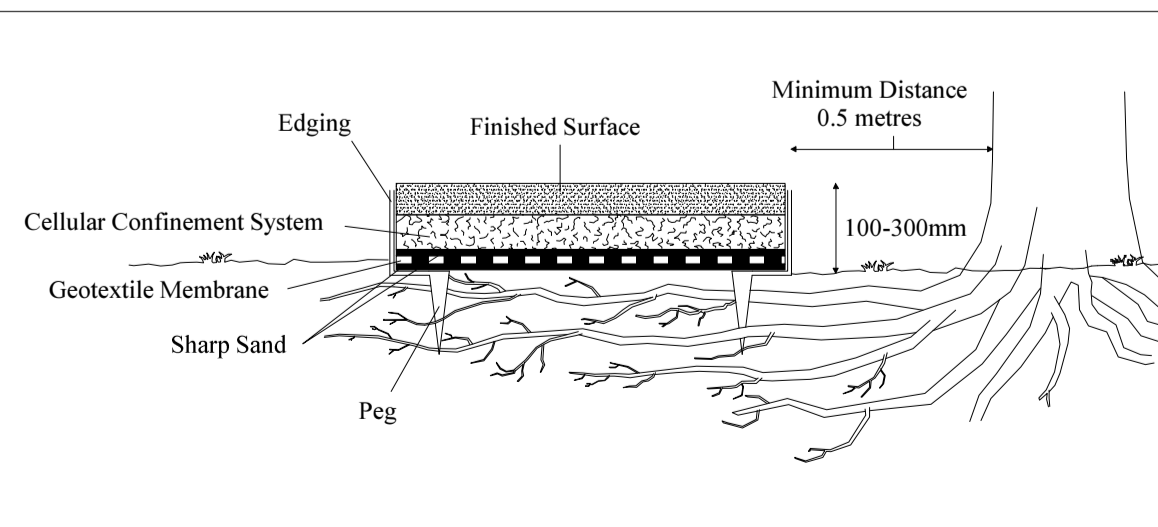

Examples of the 'minimum dig' road construction

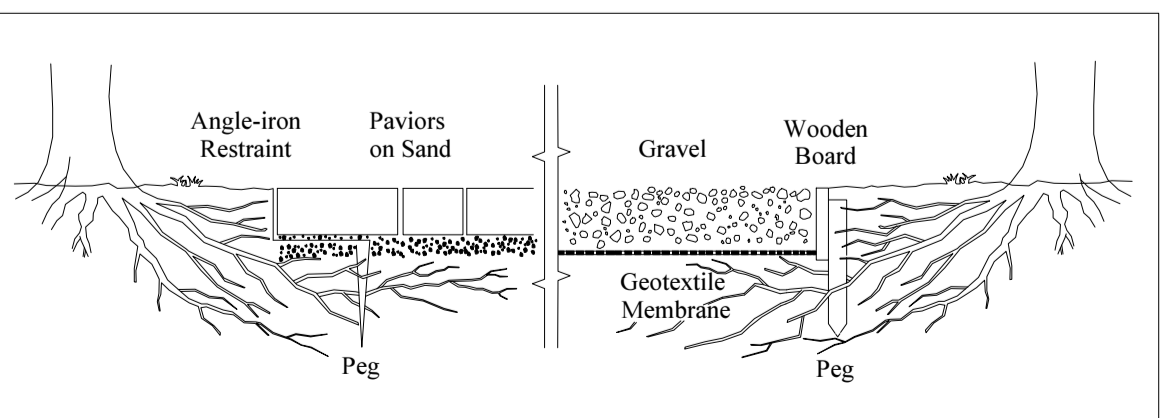

Appendix 5B: Tree Protection Plan

Address: St Christopher Trust, Redcourt, Hollin Cross Lane, Glossop, Derbyshire, SK13 6JH. JCA Ref: 11433A/AB

SCALE: 1:500 PAPER SIZE: A1

SURVEYED BY: AB DRAWN BY: AB APPROVED BY: TT

	TREE TO BE RETAINED
	TREE TO BE REMOVED
	STEM OF TREE TO BE RETAINED
	STEM OF TREE TO BE REMOVED
	ROOT PROTECTION AREA (RPA)
	AREA OF RPA NOT PROTECTED BY FENCING. NO MATERIALS SHOULD BE STORED HERE. GROUND COMPACTION MUST BE AVOIDED. SPECIAL SURFACES /CONSTRUCTION TECHNIQUES MUST BE CONSIDERED WHEN WORKING/CONSTRUCTING WITHIN THESE AREAS AND ONLY HAND EXCAVATIONS ARE PERMITTED
	PROTECTIVE FENCE LINE (CEZ)
	PROPOSED NEW DEVELOPMENT

JCA Limited
Arboricultural & Forestry Consultants