




FLOOR PLAN 1

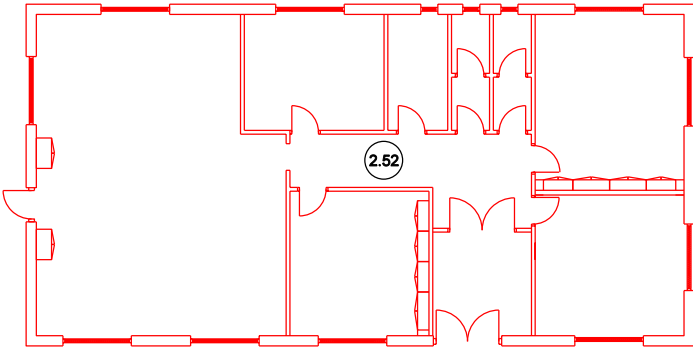

FLOOR PLAN 2

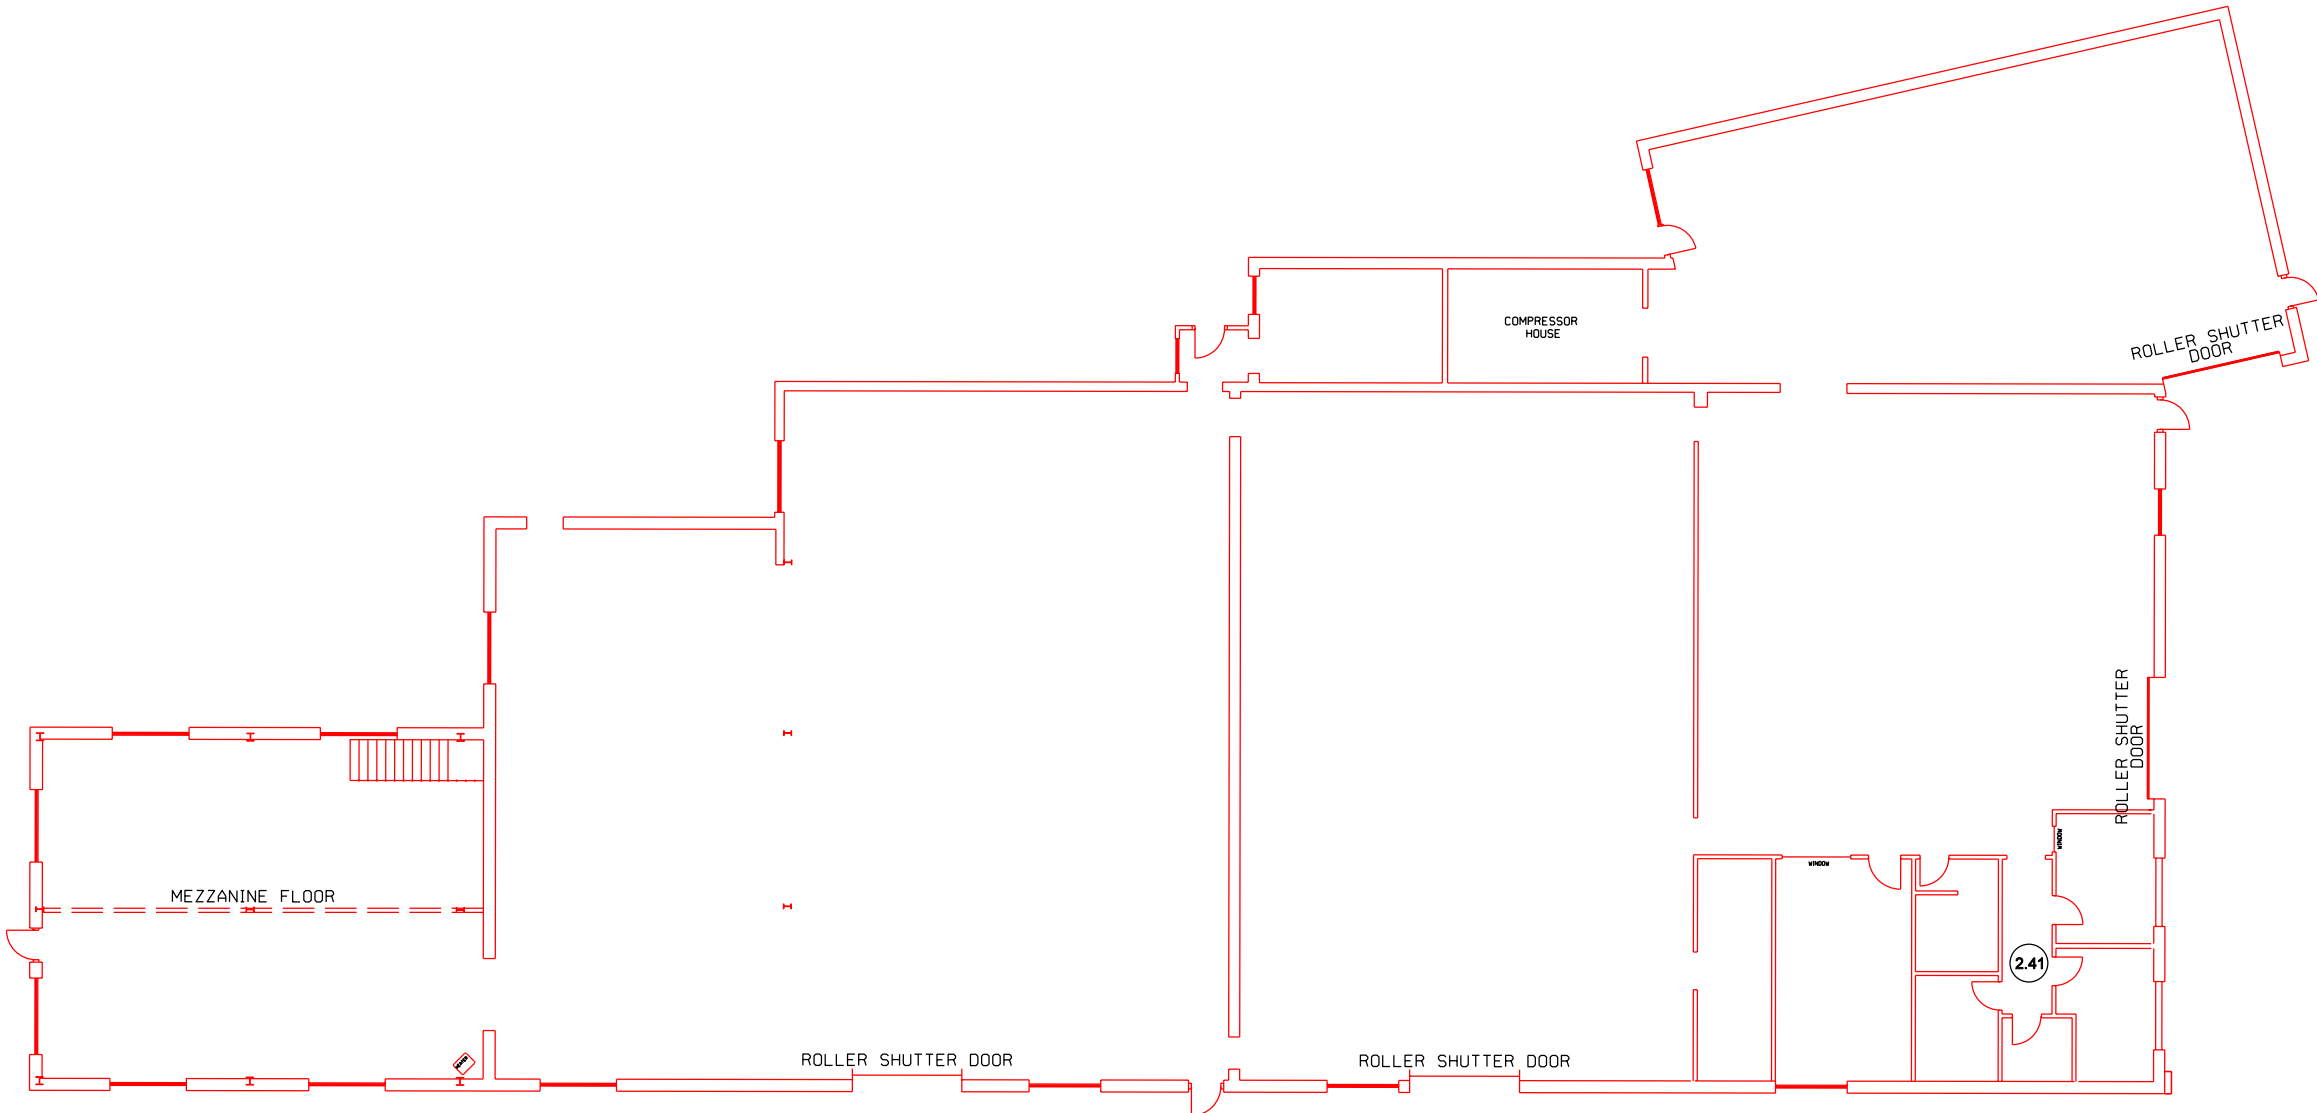

FLOOR PLAN 3

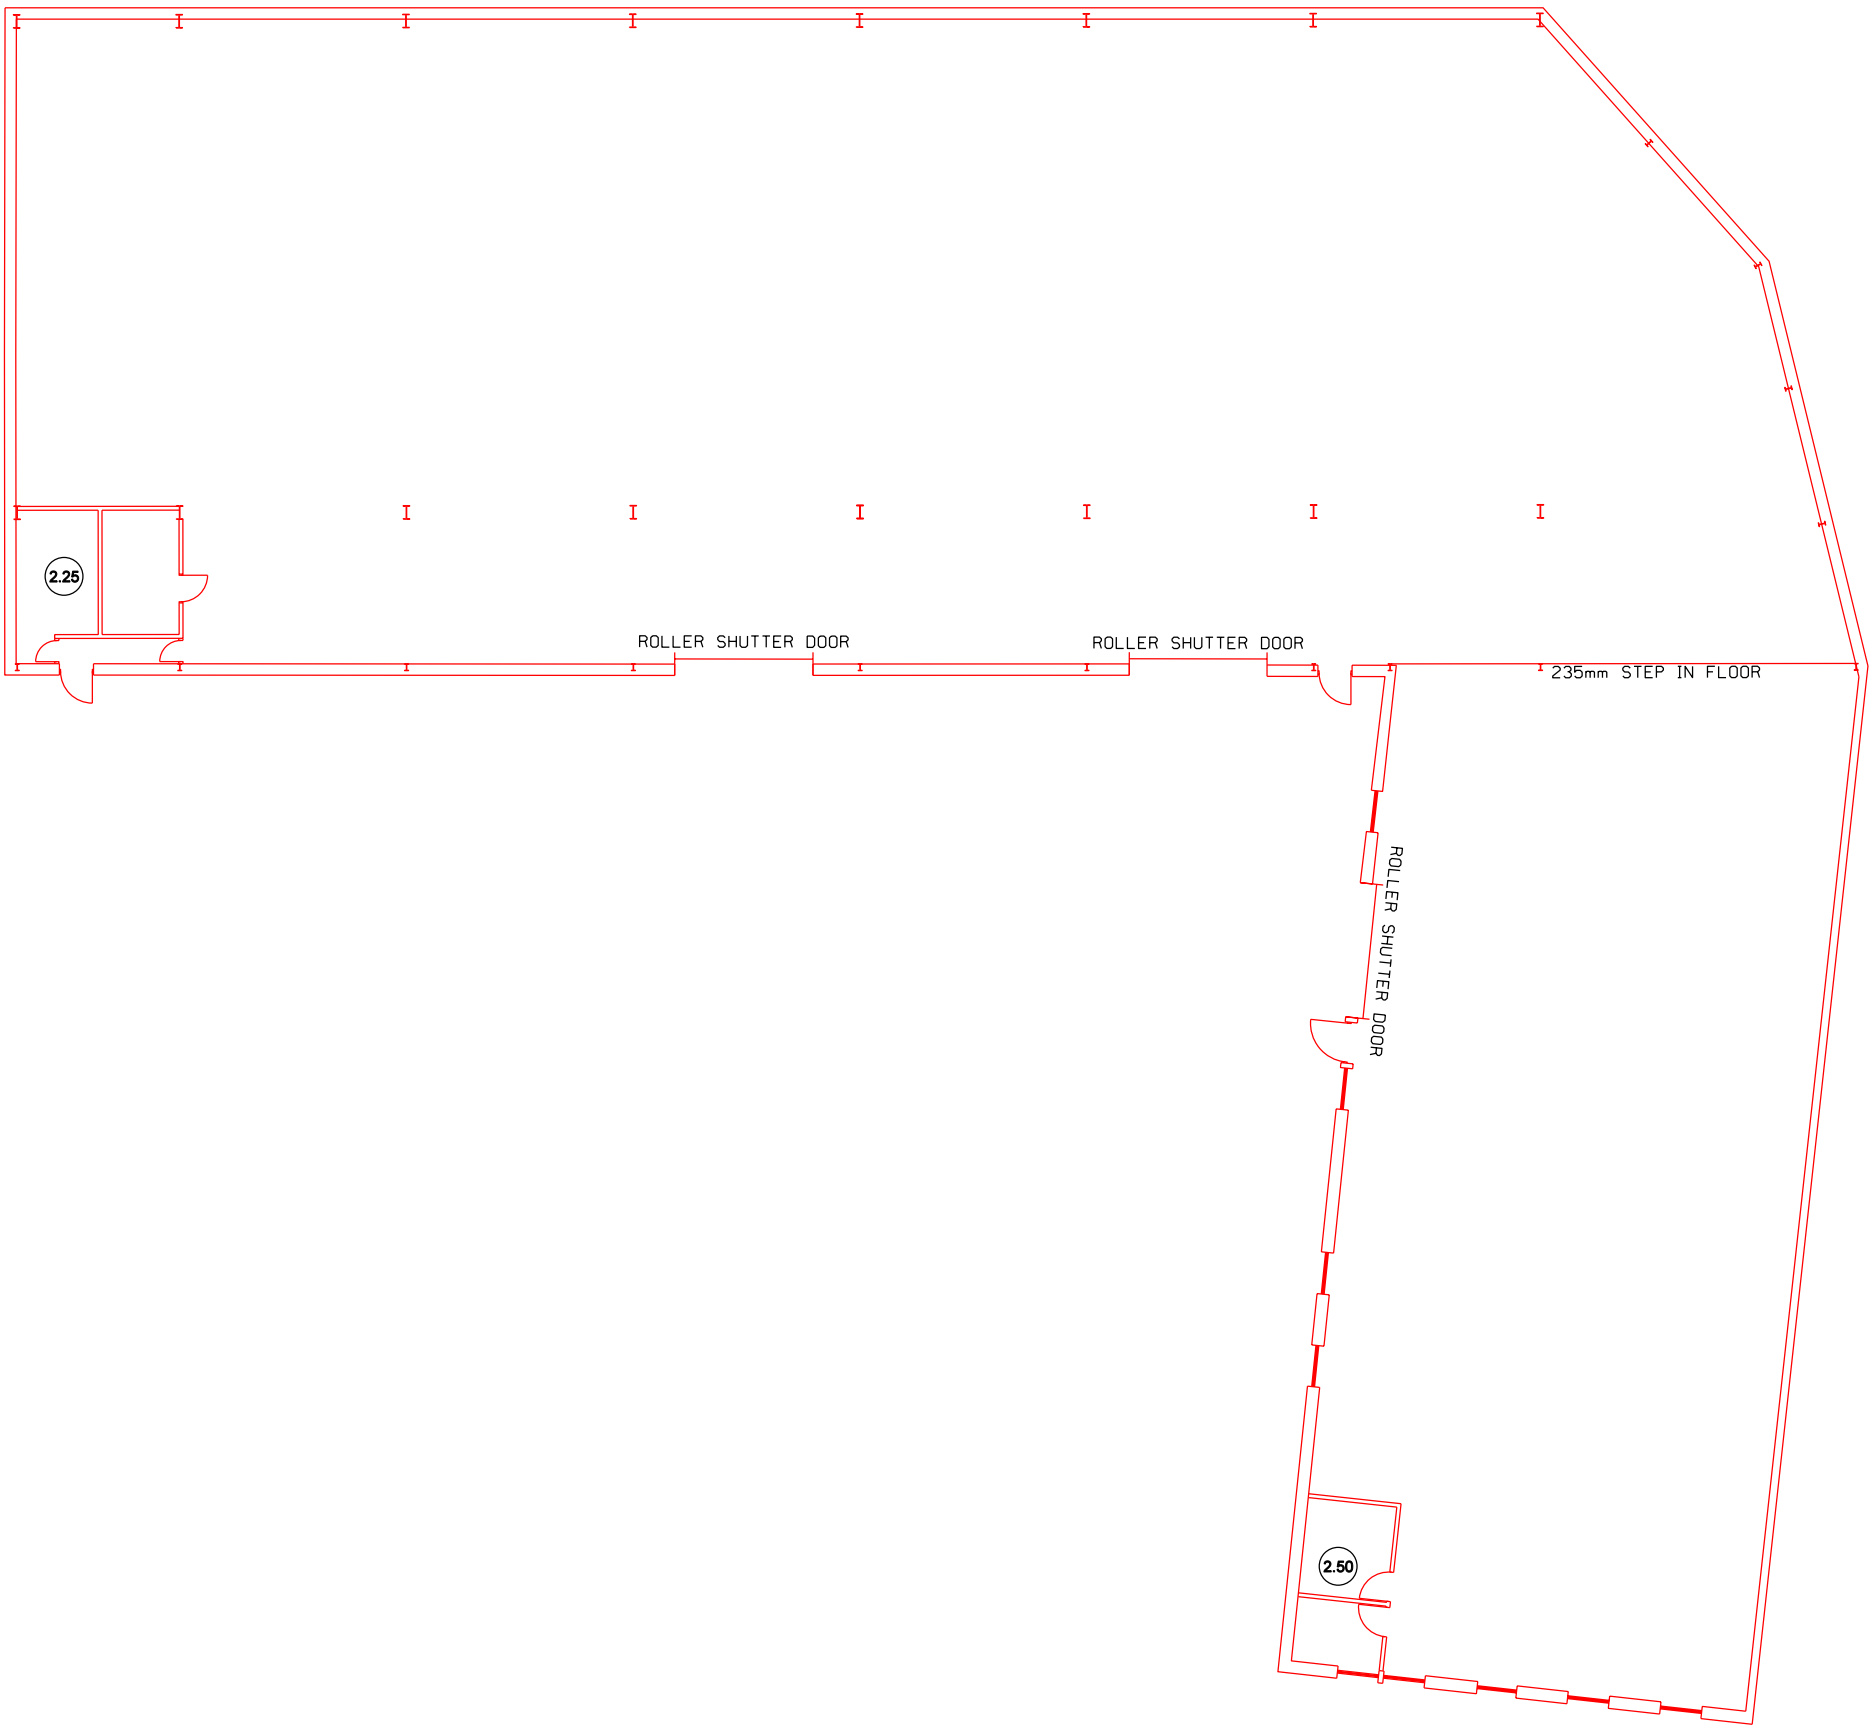

FLOOR PLAN 4

Survey & Plan

Landtech
Surveys

LANDTECH SURVEYS LIMITED
14 ROYAL GATE
BELPER
DERBYSHIRE
DE56 0DQ

TEL: 0121 286 7130
MOB: 07795 286 130
EMAIL: surveys@landtechsurveys.co.uk
WEB: www.landtechsurveys.co.uk

Notes

This drawing and the information contained therein is issued in confidence and is the copyright of Landtech Surveys Limited. Disclosure of this information to third parties and unauthorised copying or replication of this data without approval is forbidden.

Additional information has been supplied by Vista Engineering. All dimensions to be checked on site prior to any construction.

KEY

Rev	Date	Drawn	Description	Ch'kd
-----	------	-------	-------------	-------

Client

VISTA ENGINEERING LTD
ELNOR LANE, WHALEY BRIDGE
HIGH PEAK, SK23 7JN

Site

VISTA ENGINEERING LTD
WHALEY BRIDGE, HIGH PEAK

Title

BUILDING FLOOR PLANS

Surveyed	MR	Drawn	MR
Chk.	MR	Date	18/11/13

Scale	[A1 Sheet]	Drawing Reference
1:200		LS/VE/1358-1

Job No	Rev
--------	-----